




basement plan

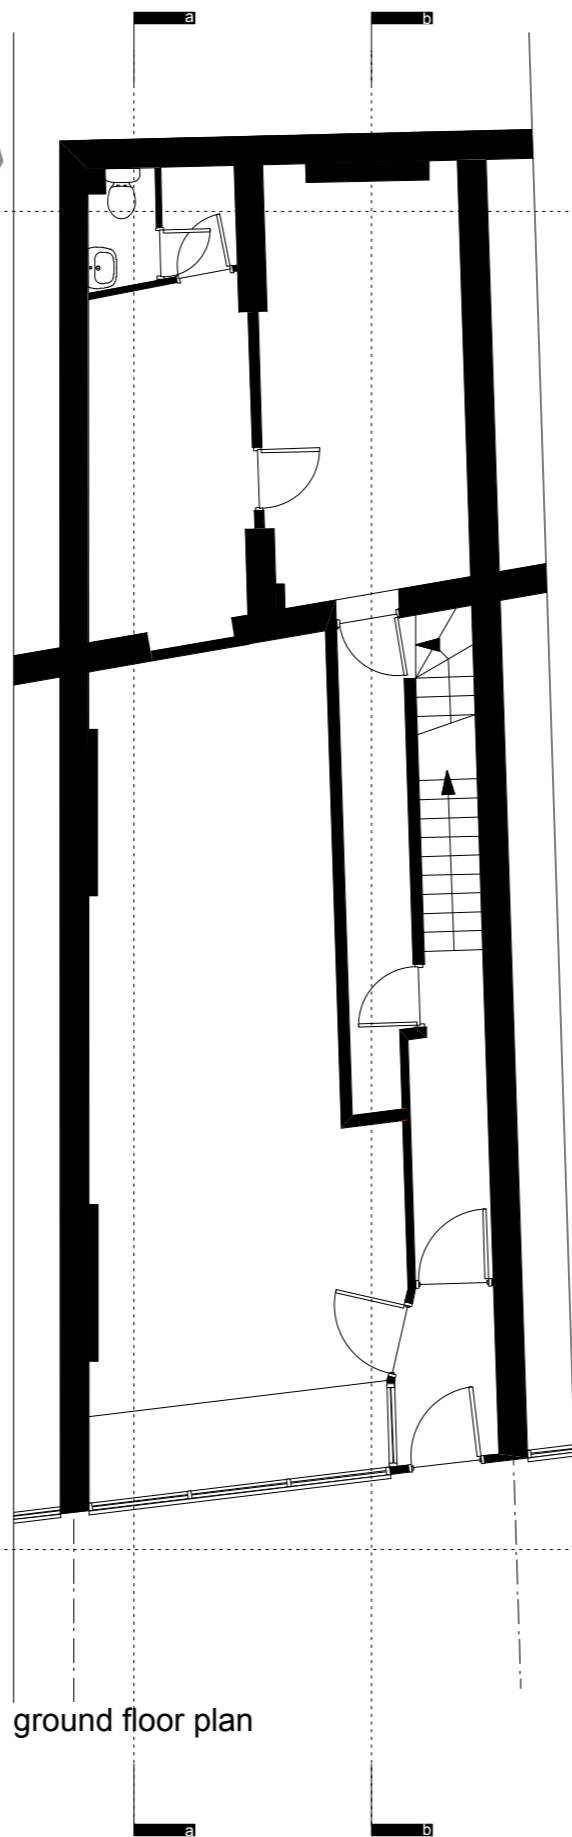

ground floor plan

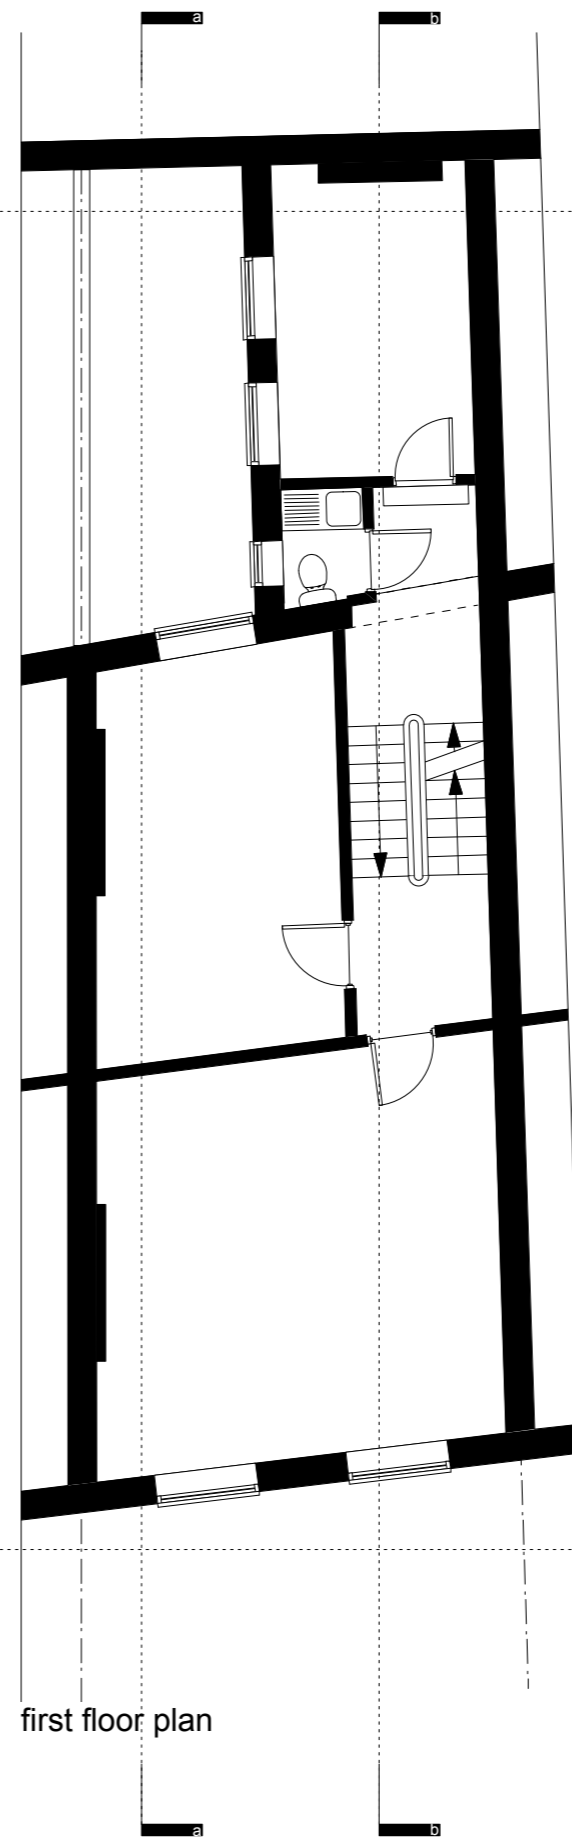

first floor plan

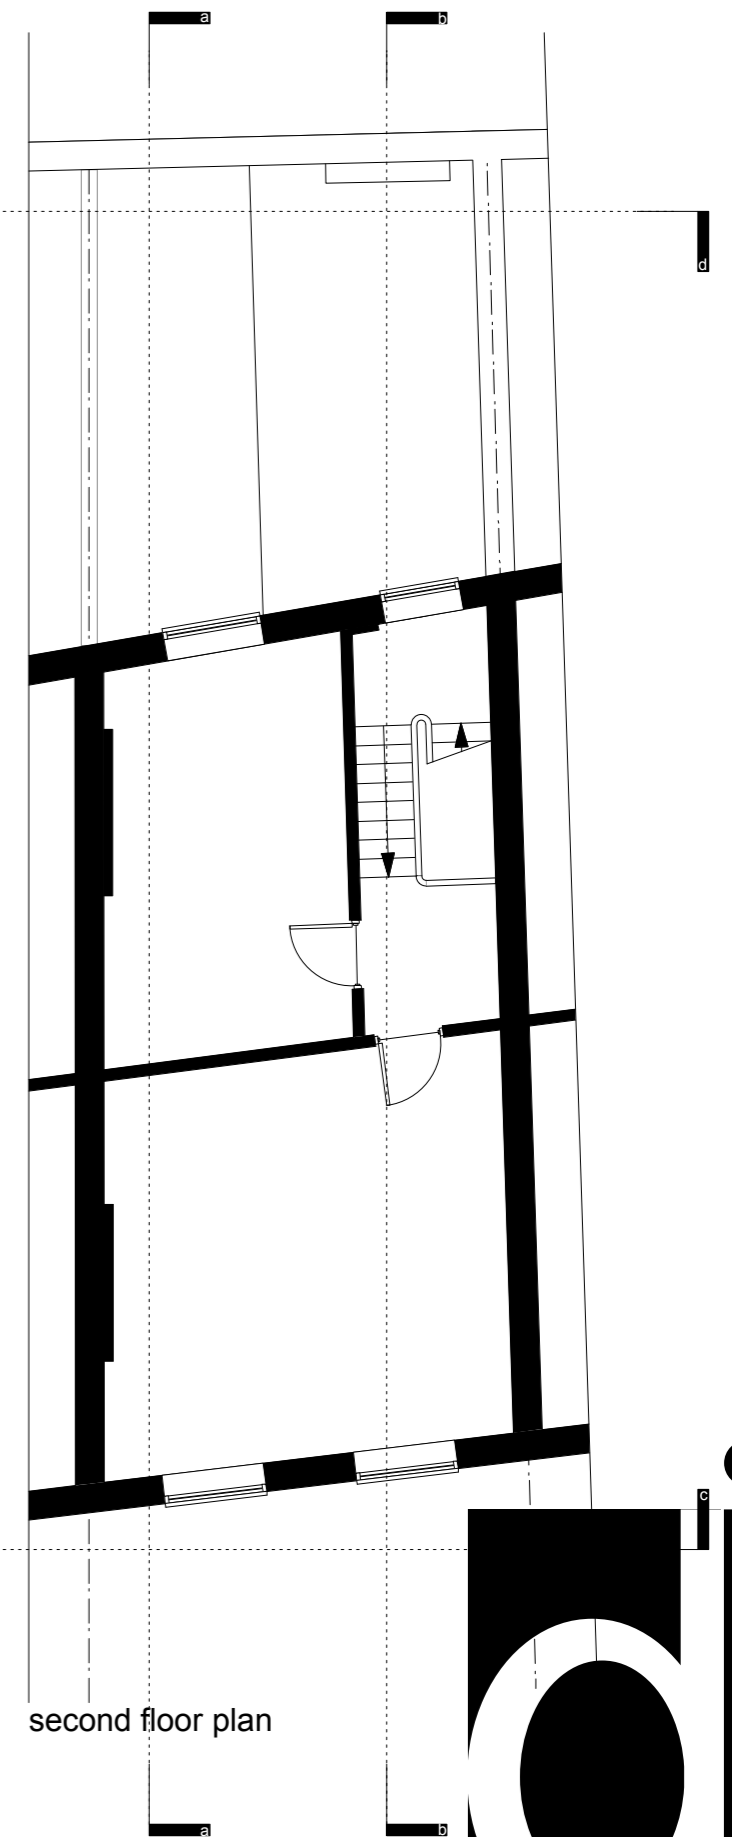

second floor plan

