


01 SECTION AA
Existing / Scale 1:50

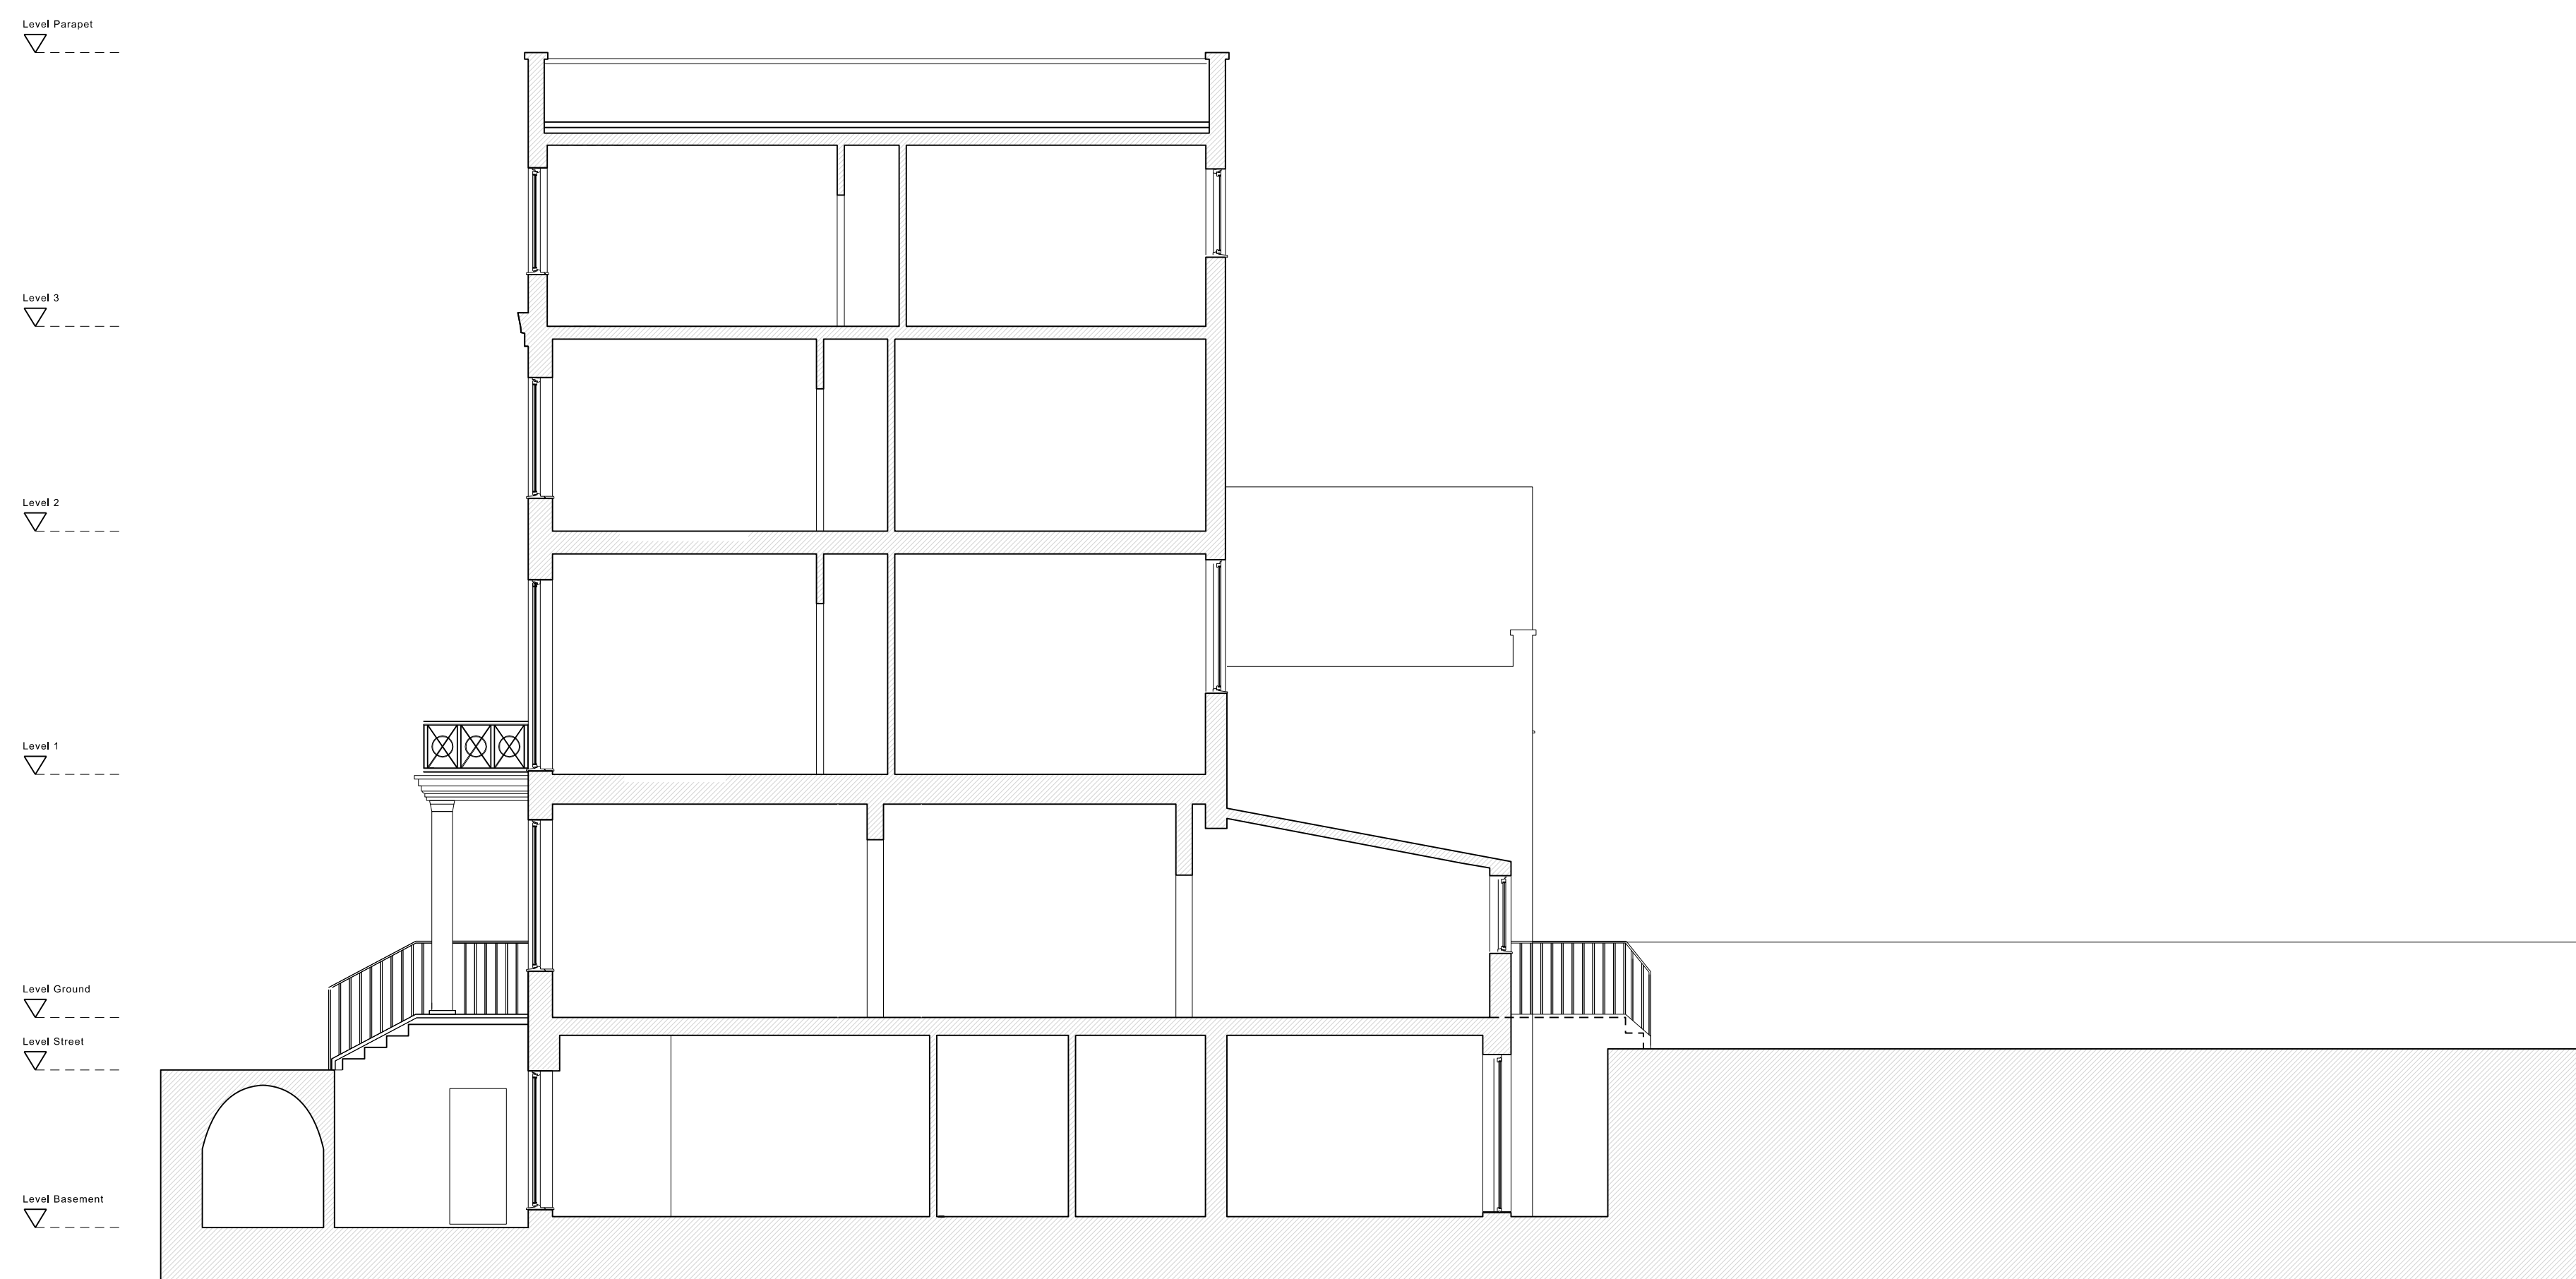

01 SECTION BB
Existing / Scale 1:50



THIS IS A PLANNING DRAWING
All dimensions and areas are indicative only and must be verified
on site with a full measured laser survey.
This drawing is protected by copyright. J Foster Architects Ltd.

rev	description	date	check
00	Issued for PLANNING	20.02.2015	JF

project: 21 Harrington Square, London, NW1 2JJ			
drawing: SECTION AA + BB Existing			
1:50 @ A1	date: 17.11.2014	drawn: JF	check: JF
J FOSTER ARCHITECTS			
14.HAR 04 001			00