



01 SECTION AA  
Proposed / Scale 1:50

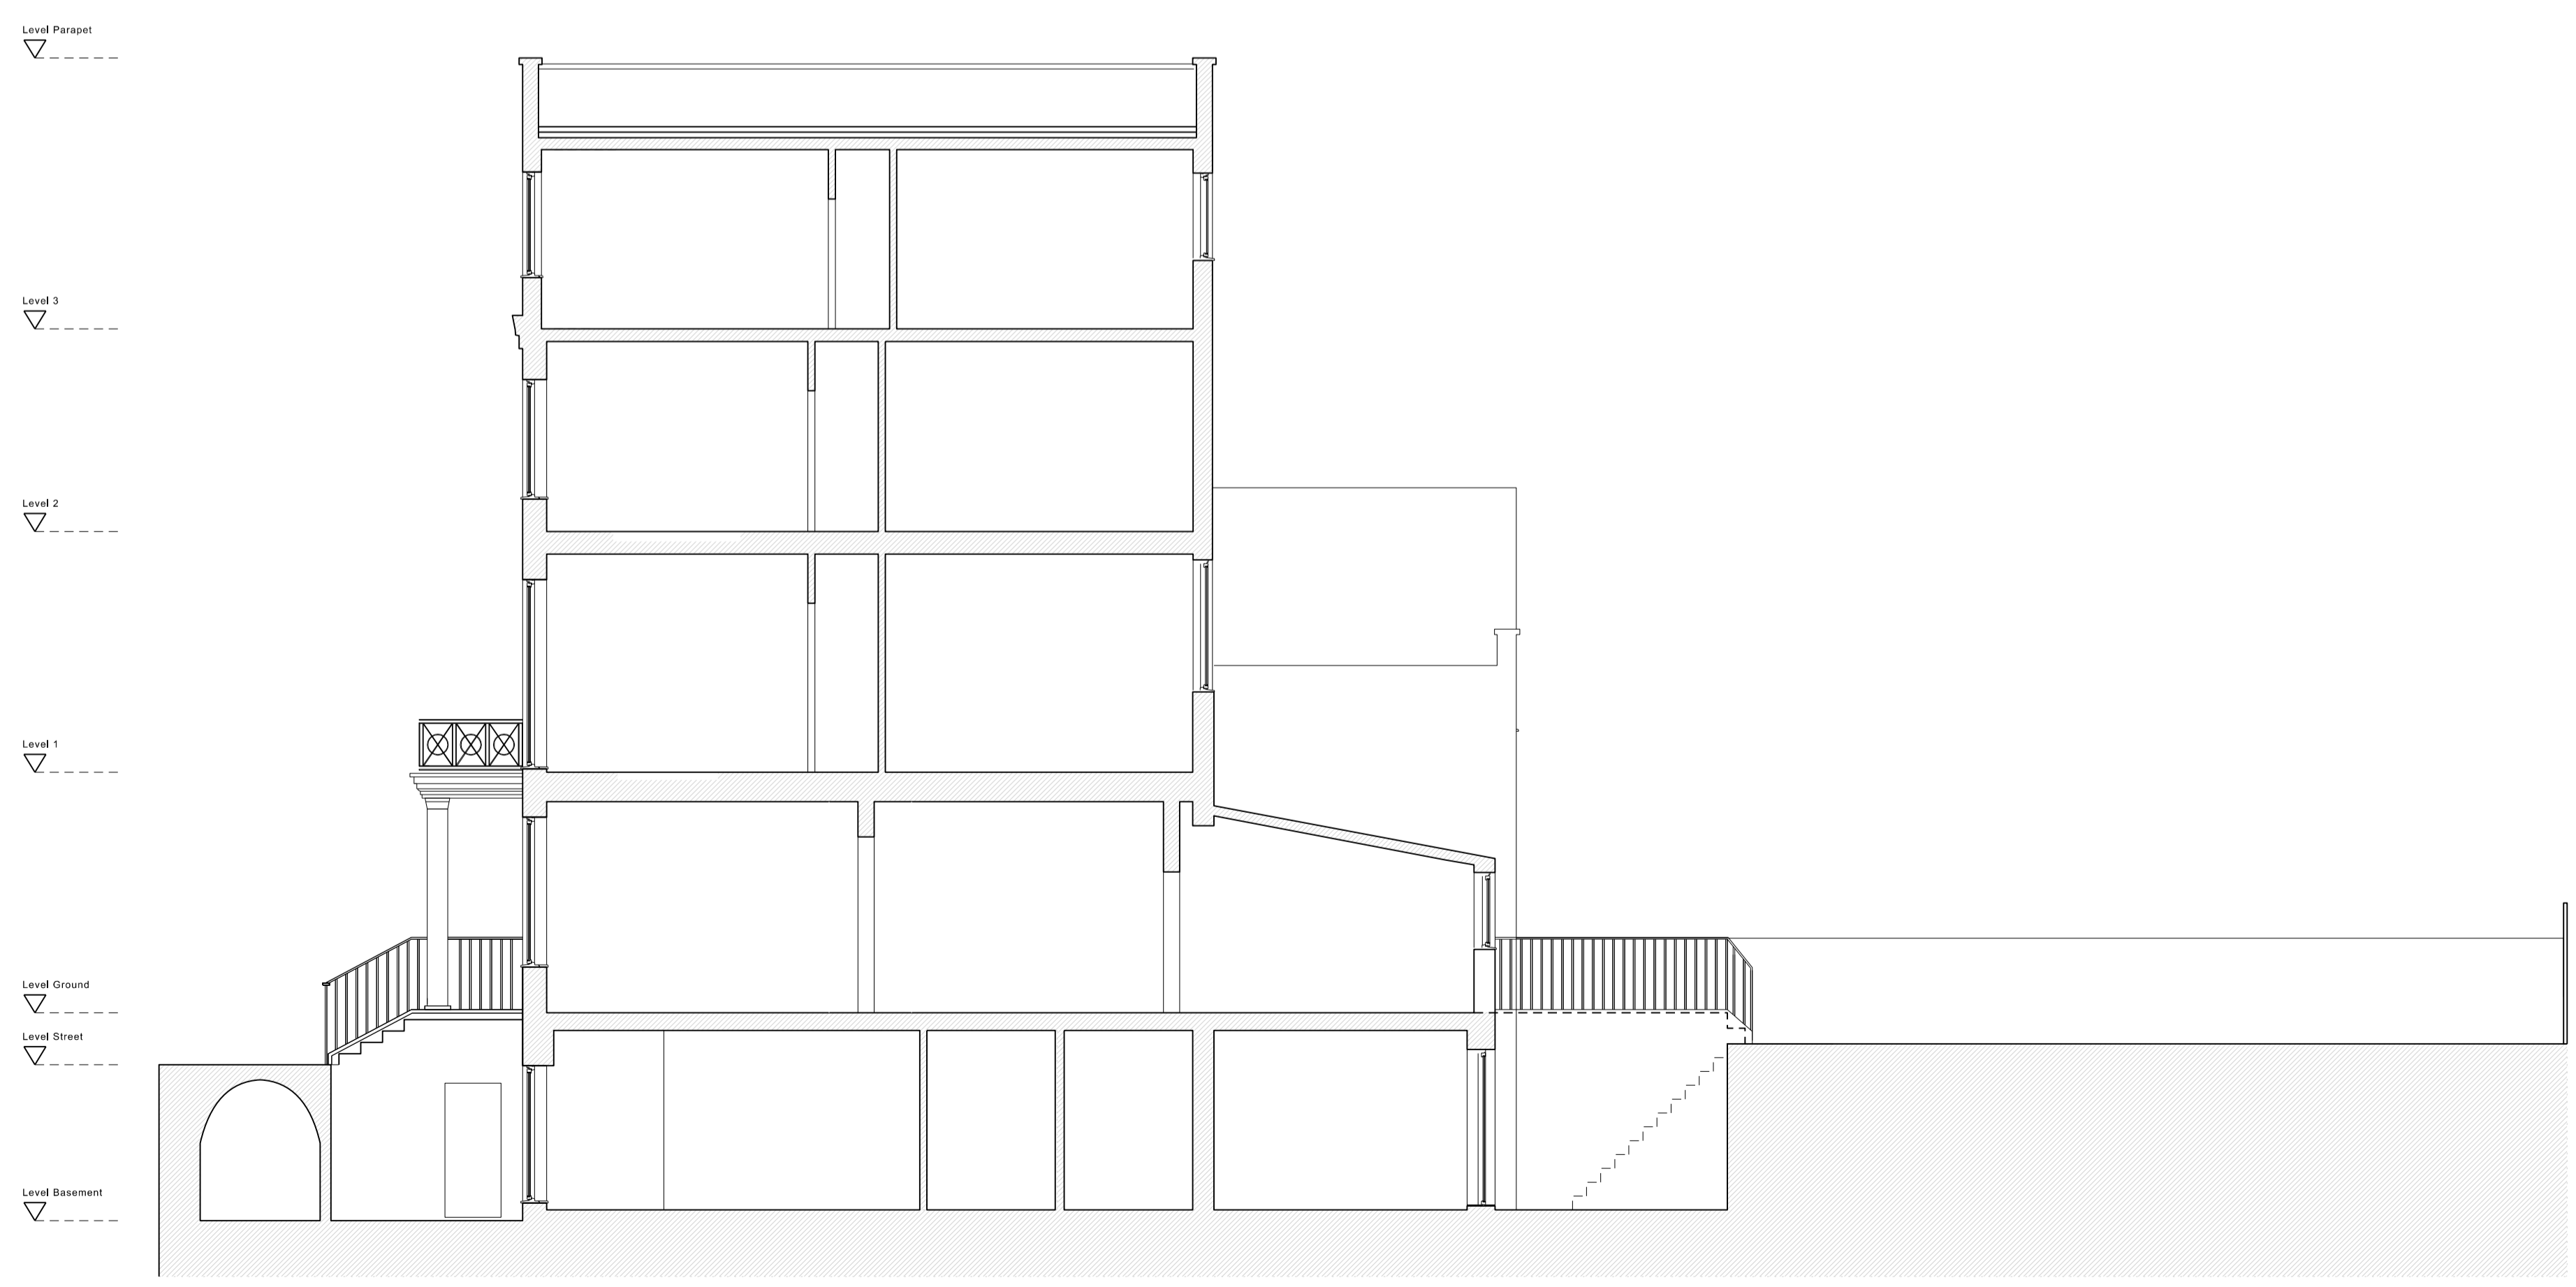

01 SECTION BB  
Proposed / Scale 1:50

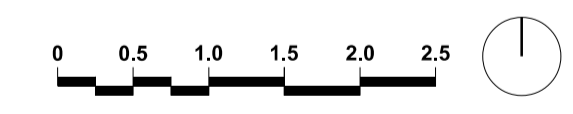

THIS IS A PLANNING DRAWING  
All dimensions and areas are indicative only and must be verified  
on site with a full measured laser survey.  
This drawing is protected by copyright. © Foster Architects Ltd.

00	Issued for PLANNING	20.02.2015	JF
rev	description	date	check

project: 21 Harrington Square, London, NW1 2JJ  
drawing: SECTION AA + BB  
Proposed

1:50 @ A1 date: 17.11.2014 drawn: JF check: JF

**J FOSTER ARCHITECTS**

**14.HAR 04 001** 00