



**GROUND FLOOR  
(SHOP)**

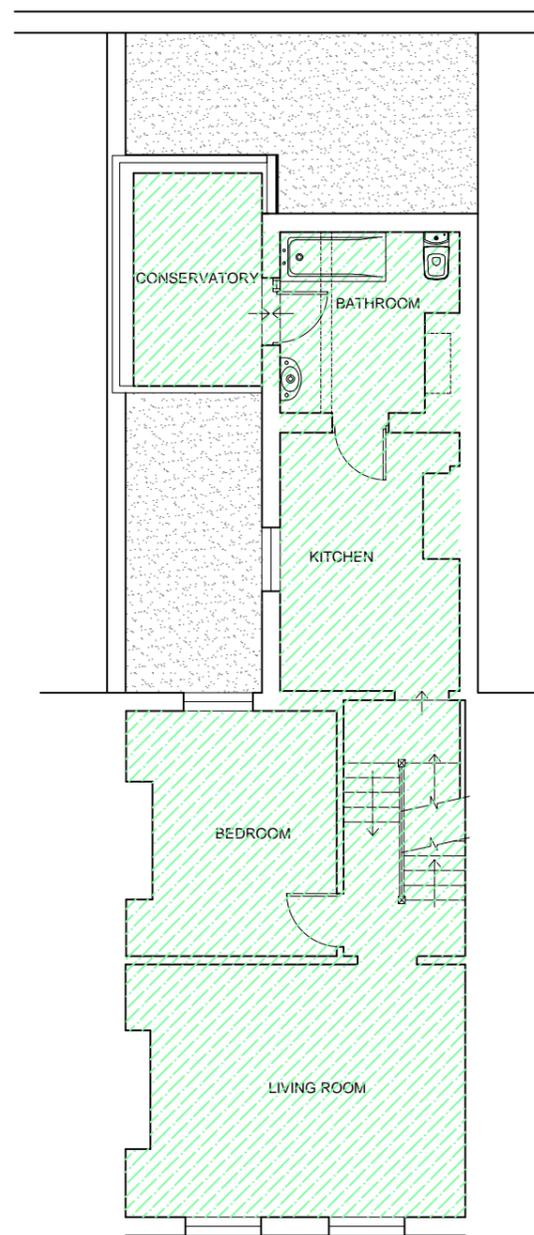

**FIRST FLOOR**

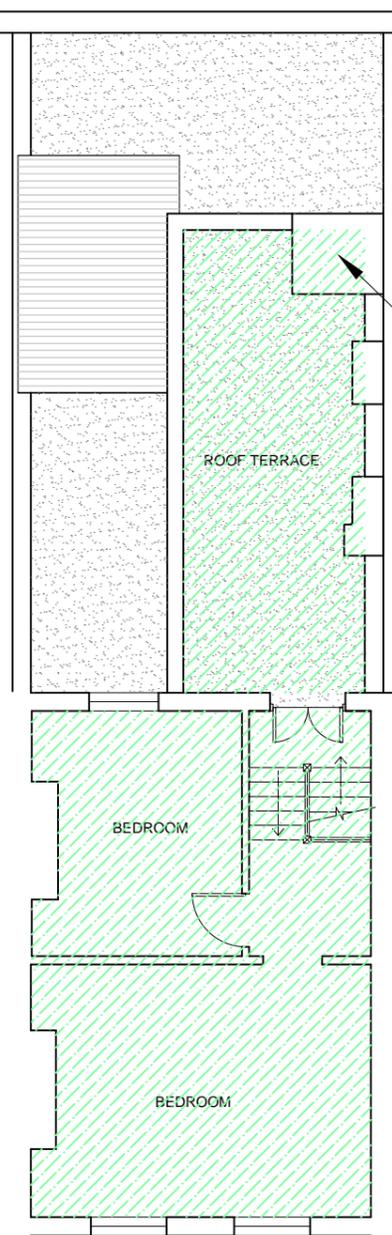

**SECOND FLOOR**




11 Southampton Road  
**(Not part of this Planning Application)**



11A Southampton Road  
Existing First/Second Floor Flat

Existing roof terrace outbuilding

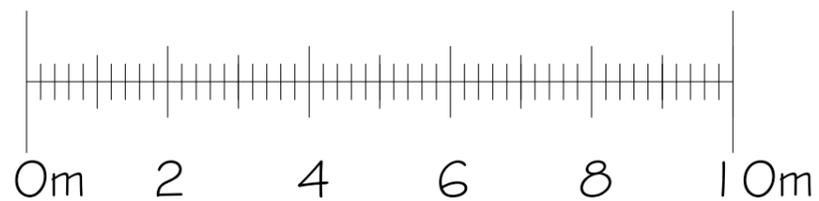

Existing Plans  
Scale 1:100 @ A-3

Ref:1386/02

Rev:

11A Southampton Road  
London  
NW5 4SJ

Client: Amadeus Leisure Ltd

Drawn by: SF  
Date: 22nd February 2015

pod LLP  
Unit 1.3  
13 The Leathermarket  
Weston Street  
London SE1 3ER

Tel: 020 3142 5590  
Mob: 07808 037 998  
Email: simon@podpartnership.com  
Web: www.podpartnership.com

