


PLANNING

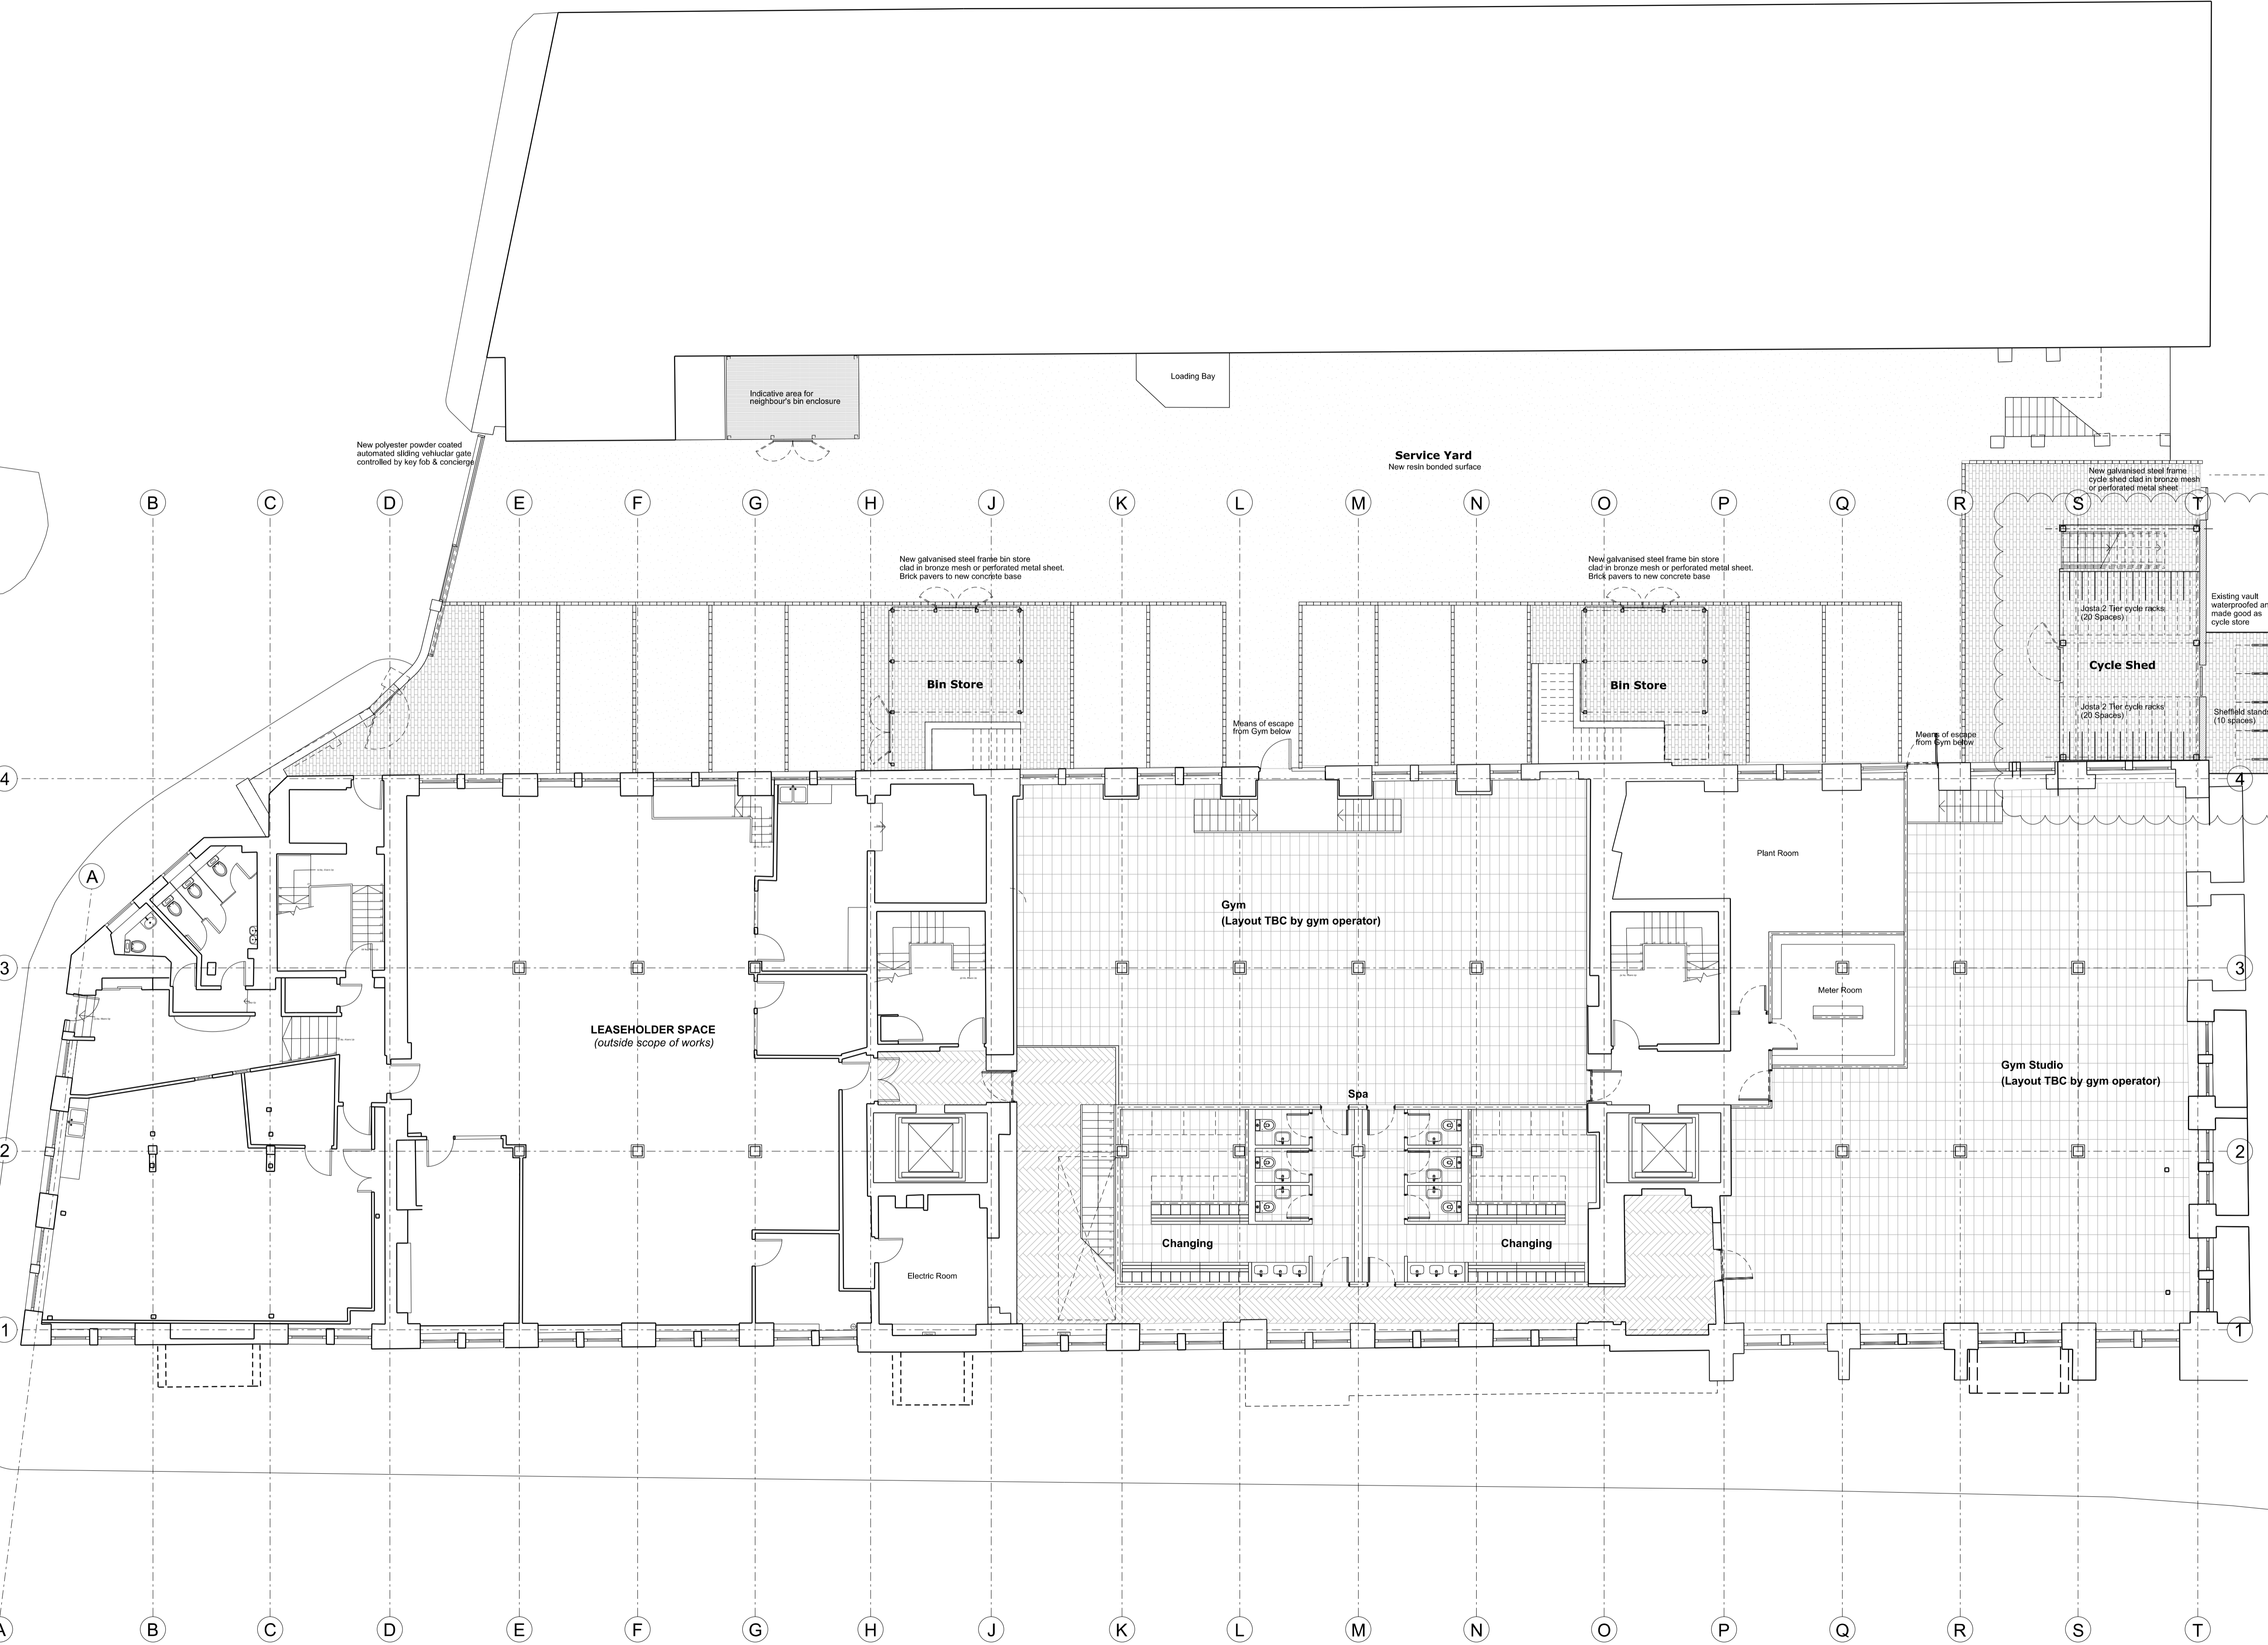

P2	16.02.15	Revisions to bike store
P1	15.08.14	Planning Issue
Rev	Date	Note

Acoustic Engineer
Gillieron Scott Acoustic Design

Interior Design
Gordon-Duff + Linton

Project Management / Quantity Surveyor
Stace LLP

Services
Synergy Consulting

Structures
Fluid Structures

Client
Linton Property Developments Ltd
 The Linton Group,
 14 Basil Street, Knightsbridge, London, SW3 1AJ

Project title
LINTON HOUSE

Drawing Title
BASEMENT PLAN AS PROPOSED

Scale @ A1 **1:100**

Project No.	Drawing no.	Revision
152	119	P2

Status	Date of Issue
PLANNING	FEB 2015

Clive Sall Architecture Ltd.
 2 Providence Yard
 Ezra Street
 London E2 7RJ
 Copyright CLIVE SALL ARCHITECTURE LTD

HIGHGATE ROAD

1 Basement as proposed
 152_119 Scale 1:100 @ A1