



GERALDEVE

Planning Services
London Borough of Camden
Town Hall
Argyle Street
London
WC1H 8ND

72 Welbeck Street London W1G 0AY
Tel. 020 7493 3338
www.geraldev.com

FAO: Ms Tania Skelli-Yaoz

27 January 2014

Our ref: NEL/RHTU/J6839

Your ref:

Dear Madam

**27-29 Whitfield Street, London
Planning Application Reference 2013/8158/P**

Further to your email correspondence with Neil Lawrence and Rachel Turner of this office, please find enclosed a revised set of drawings.


A further survey has been conducted and the drawings have been updated to reflect the survey and the comments that have been received.

We look forward to hearing from you.


Yours faithfully

Gerald Eve LLP

nlawrence@geraldev.com
Direct tel. +44 (0)20 7333 6420

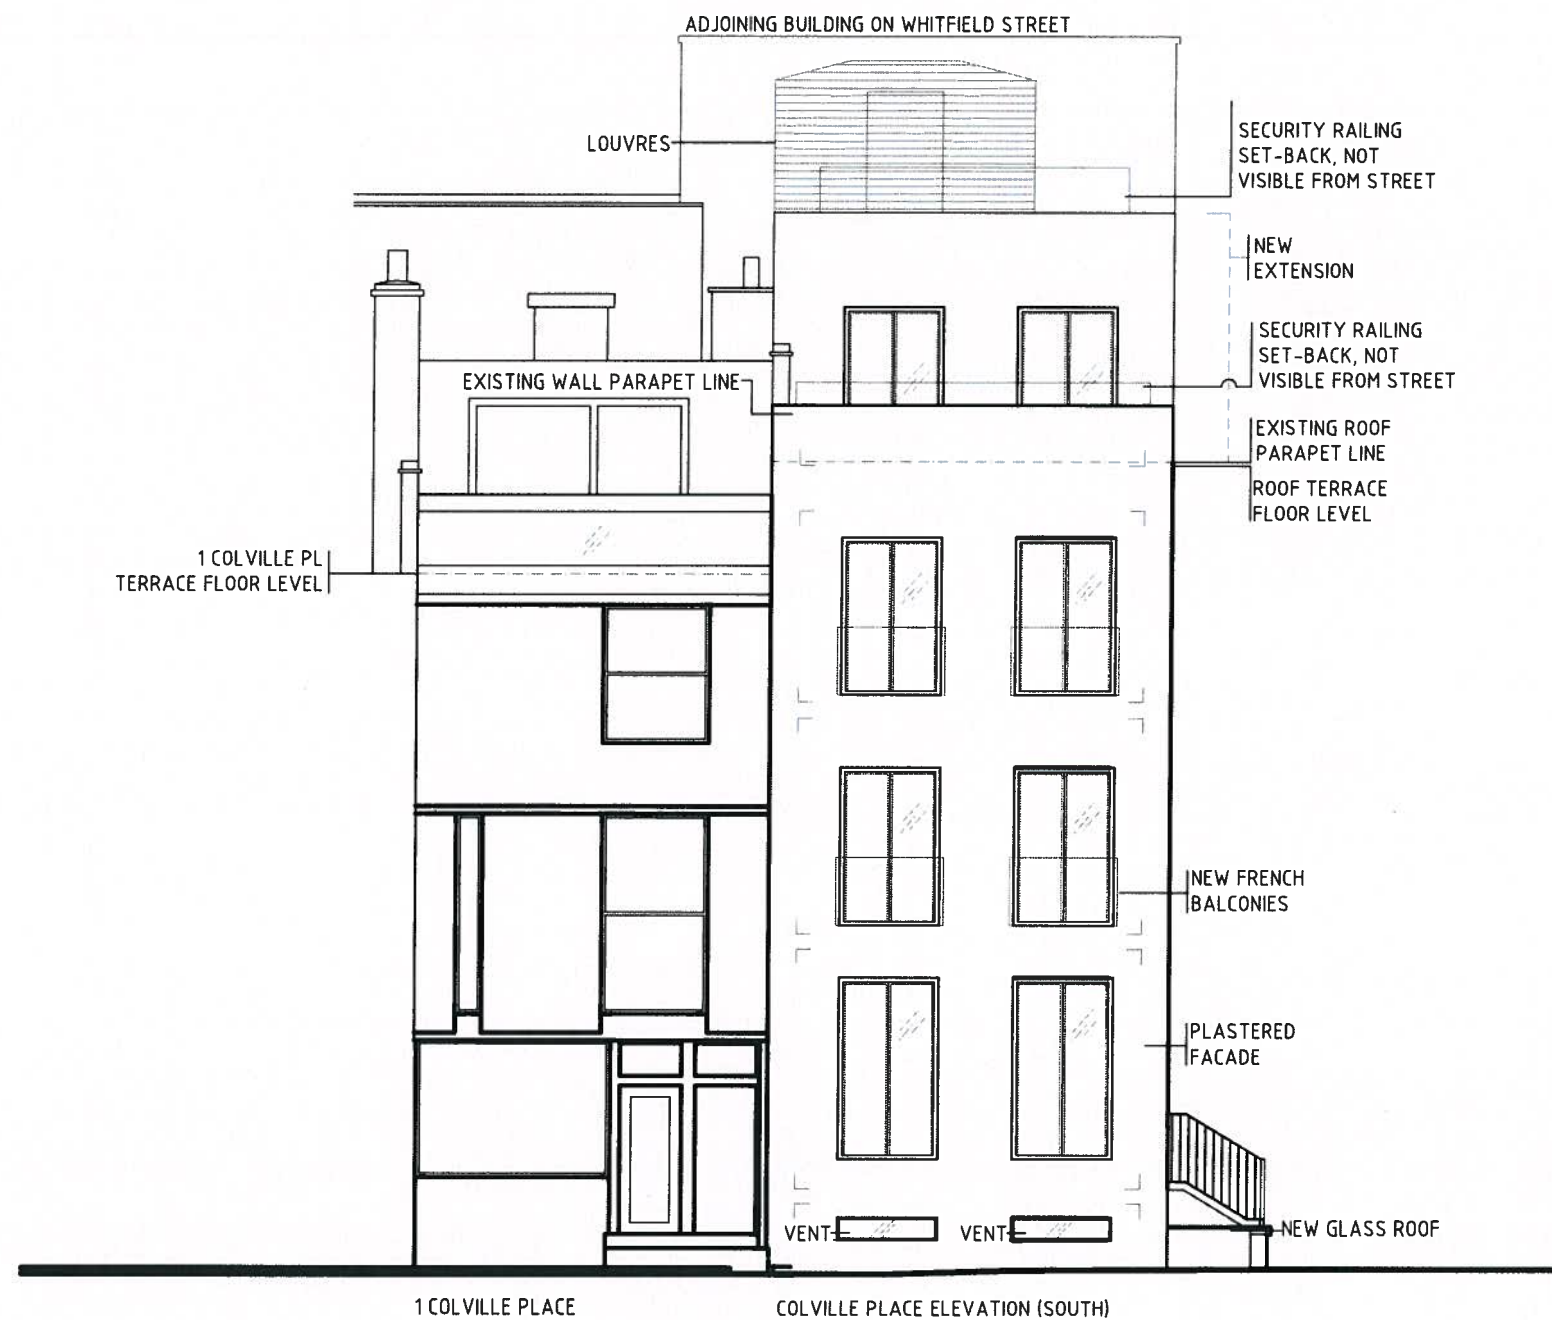

F	MINOR ADJUSTMENTS		15.01.21	
E	ADJUSTED TO SURVEY		15.01.13	
BET:	AMT:	AVEENDE:	DATUM:	PBO:
STATUS:				
BORNSTEIN LYCKEFORS				
A	BORNSTEIN LYCKEFORS ARCHITECTS AB			
-		PBO	PBO / ALY	
DATUM / SIGNATURE:				
2015.01.13				
27-29 WHITFIELD STREET, LONDON				
SÄTILA HOLDING AB				
OFFICE CONVERSION				
COLVILLE PLACE ELEVATION				
SCALE:		DATE:		
1:50 (A1) 1:100 (A3)		A-01.3-103		F

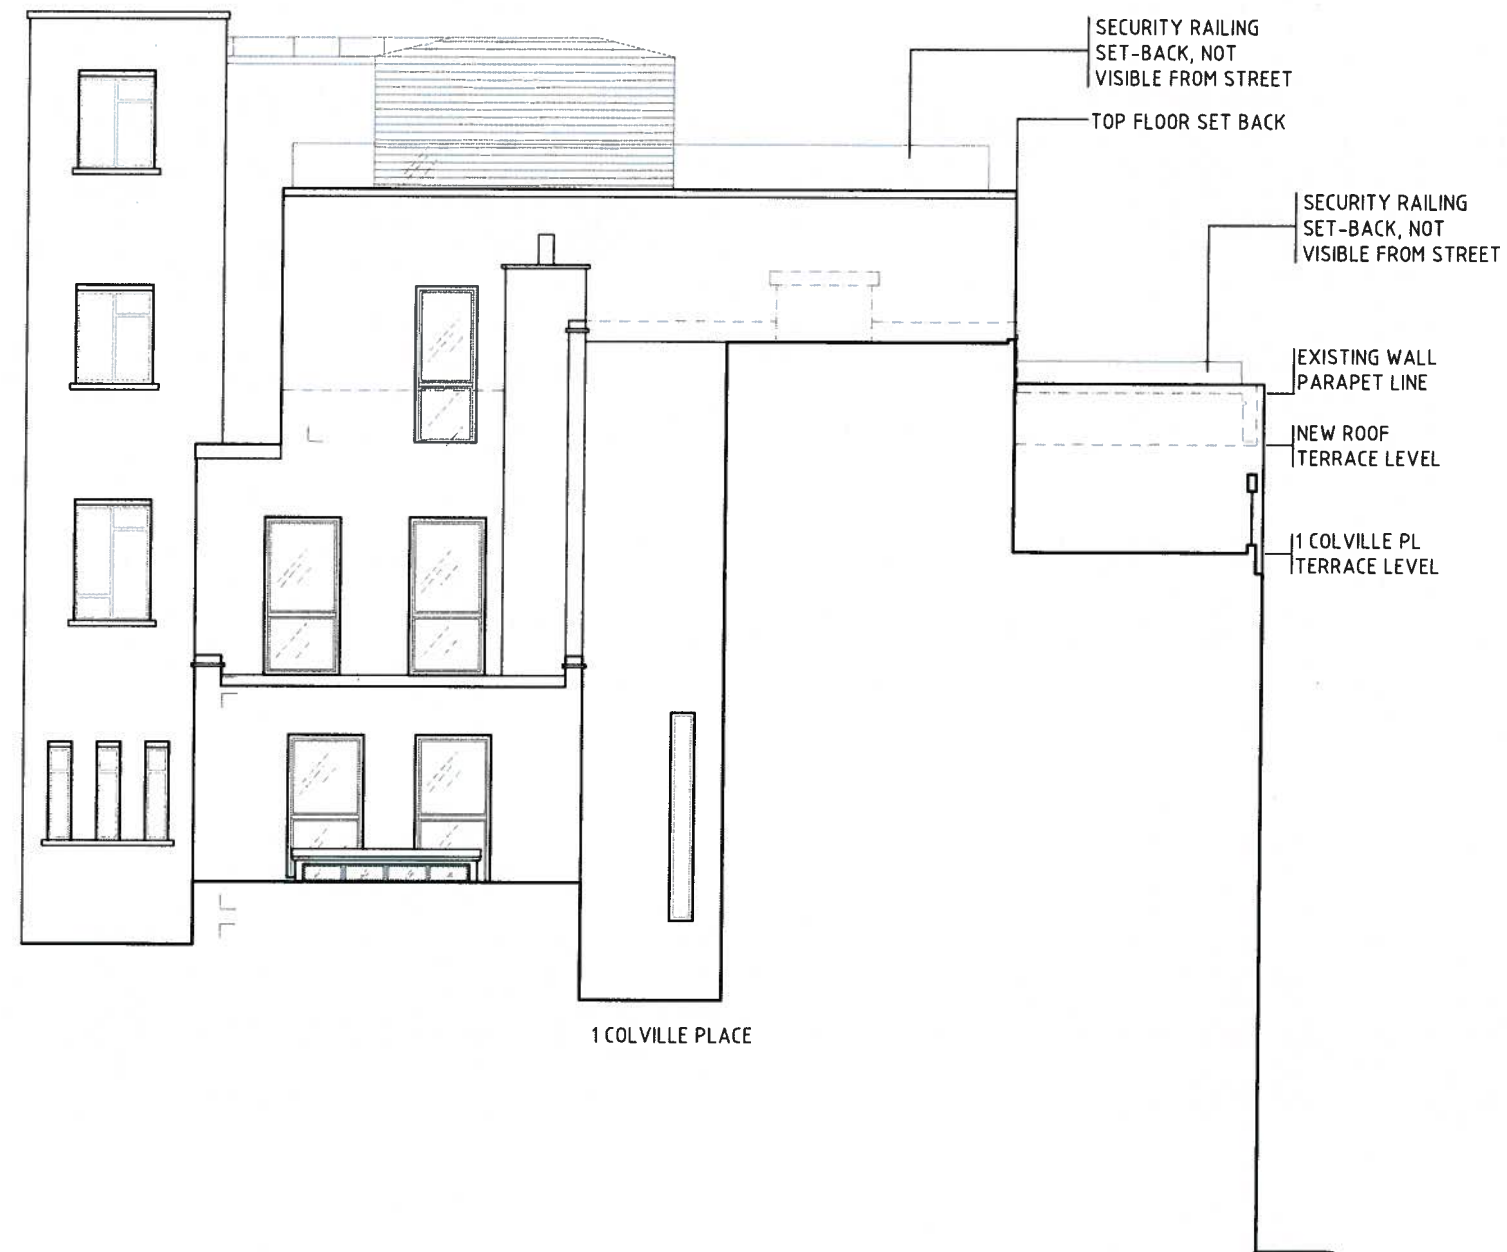

COURTYARD ELEVATION




F		MINOR ADJUSTMENTS		15.01.21	
E		ADJUSTED TO SURVEY		15.01.13	
BET:		AKT:	AVEENDE:	DATUM:	PBO:
STATUS:					
BORNSTEIN LYCKEFORS					
V					
E					
UPPDRAAGSNO:			BYGGADE AV:	ANSVARIG:	
-			PBO	PBO / ALY	
DATUM / SIGNATUR:					
2015.01.13					
27-29 WHITFIELD STREET, LONDON					
SÄTILA HOLDING AB					
OFFICE CONVERSION					
COURTYARD ELEVATION					
SKALA:		BYGGADE:			
1:50 (A1)		A-01.3-102			
1:100 (A3)		F			






WHITFIELD STREET ELEVATION (EAST)


ADJOINING BUILDING ON WHITFIELD STREET

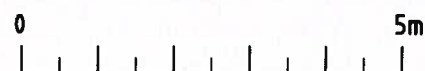


G		MINOR ADJUSTMENTS		15.01.21
F		ADJUSTED TO SURVEY		15.01.13
BET:	AMT:	AVEENDE:	DATUM:	PBO:
STATUS:				
BORNSTEIN				
LYCKEFORS				
V				
E				
-		PBO	PBO / ALY	
DATUM / SIGNATURE:				
2015.01.13				
27-29 WHITFIELD STREET, LONDON				
SÅTILA HOLDING AB				
OFFICE CONVERSION				
WHITFIELD STREET ELEVATION				
SKALA:		BYAD NR:		
1:50 (A1)		A-01.3-101		
1:100 (A3)		G		

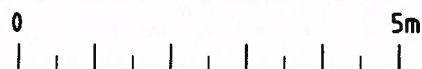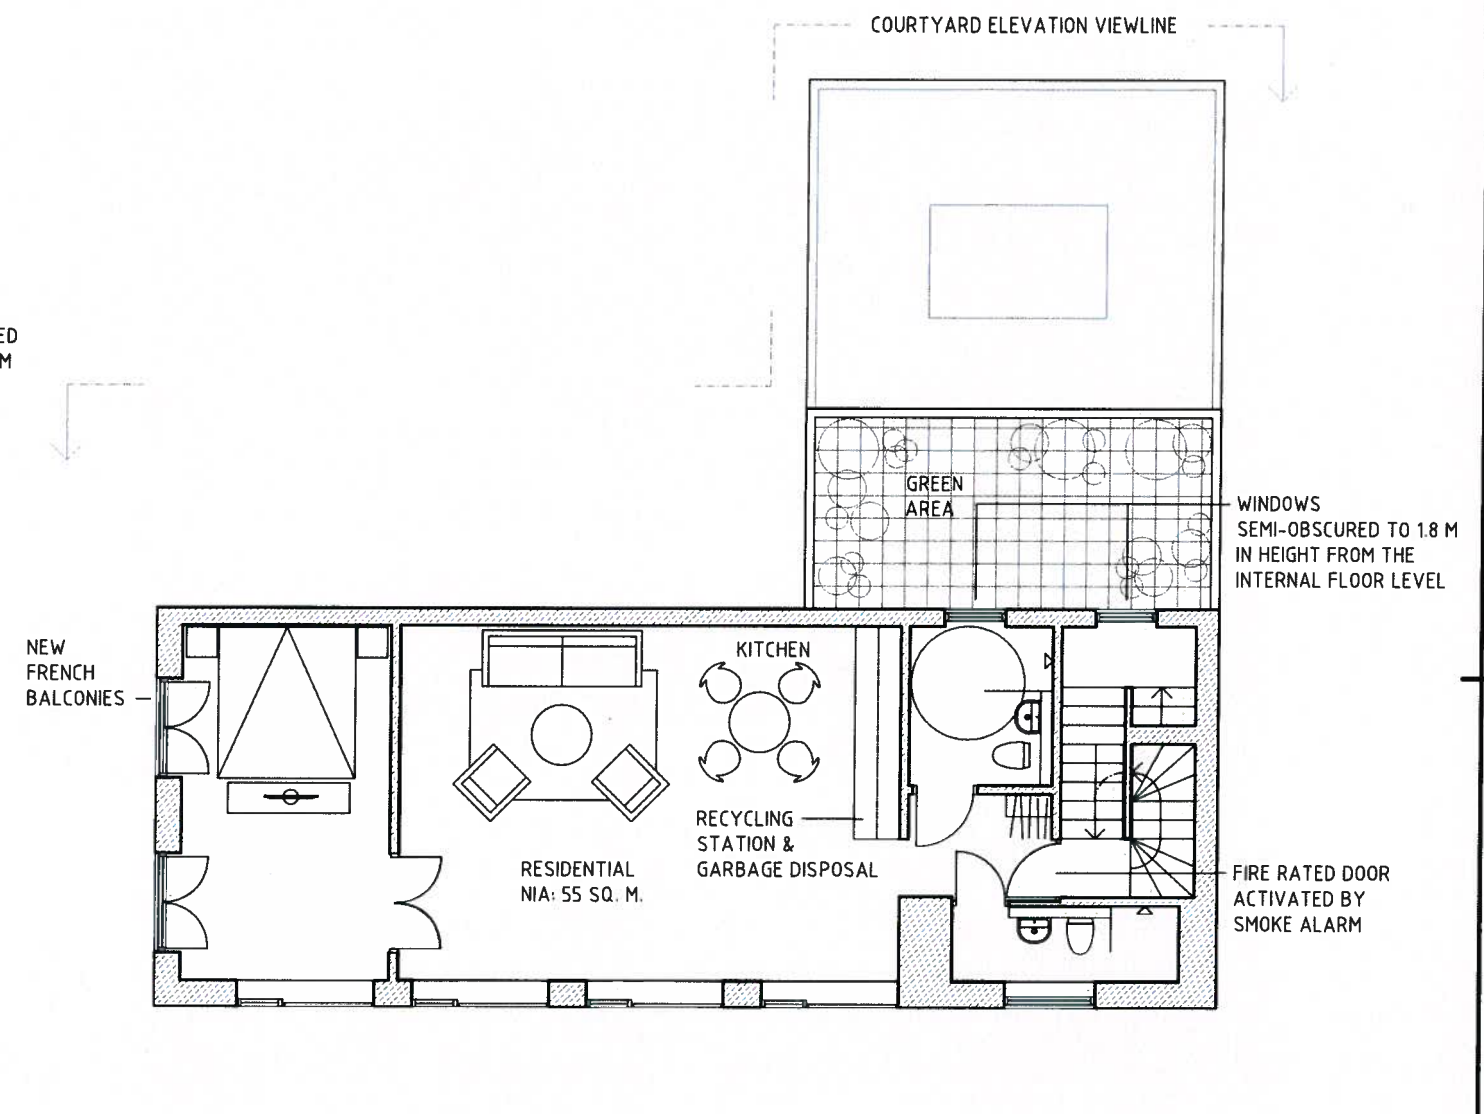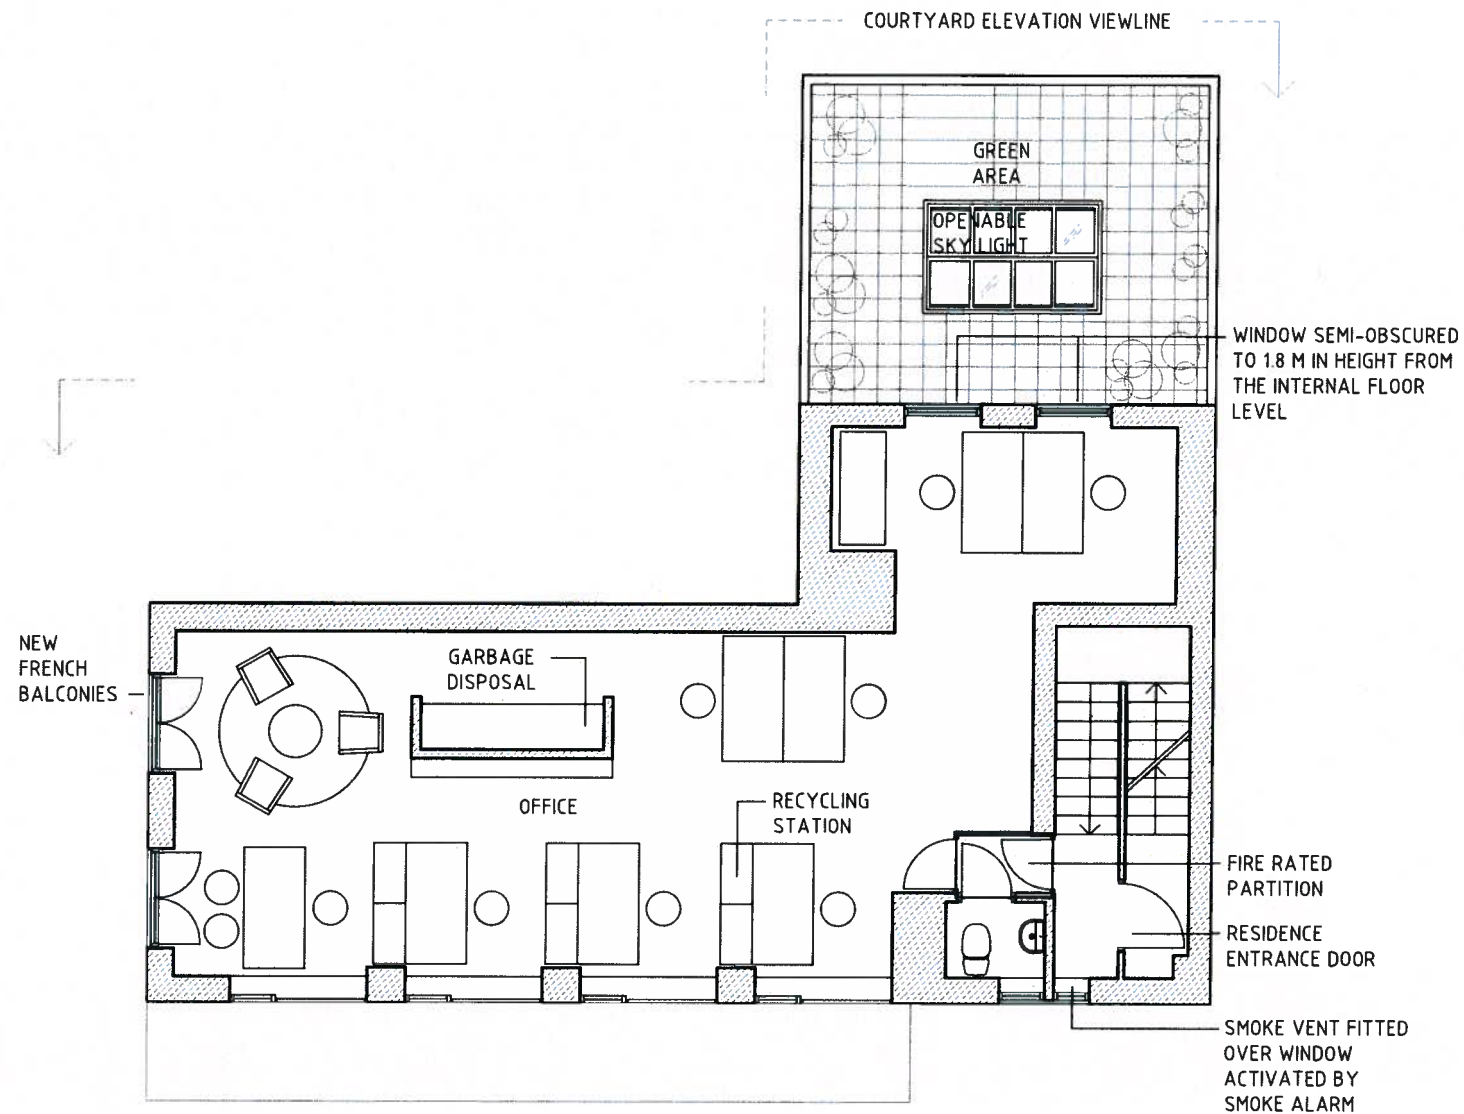

D	MINOR ADJUSTMENTS	15.01.21
C	ADJUSTED TO SURVEY	15.01.13
BET:	ANT:	AVEENDE:
STATUS:	DATUM:	PBO:
BORNSTEIN LYCKEFORS		
UPPDRAGSLED:	REVISOR AV:	AREVANS:
DATUM / SIGNATUR:	PBO	PBO / ALY
2015.01.13		
27-29 WHITFIELD STREET, LONDON		
SÄTILA HOLDING AB		
OFFICE CONVERSION		
NEW PLANS 1ST & 2ND FLOOR		
SKALA:	BYRÅ NR:	
1:50 (A1)		
1:100 (A3)		
A-01.1-102		D

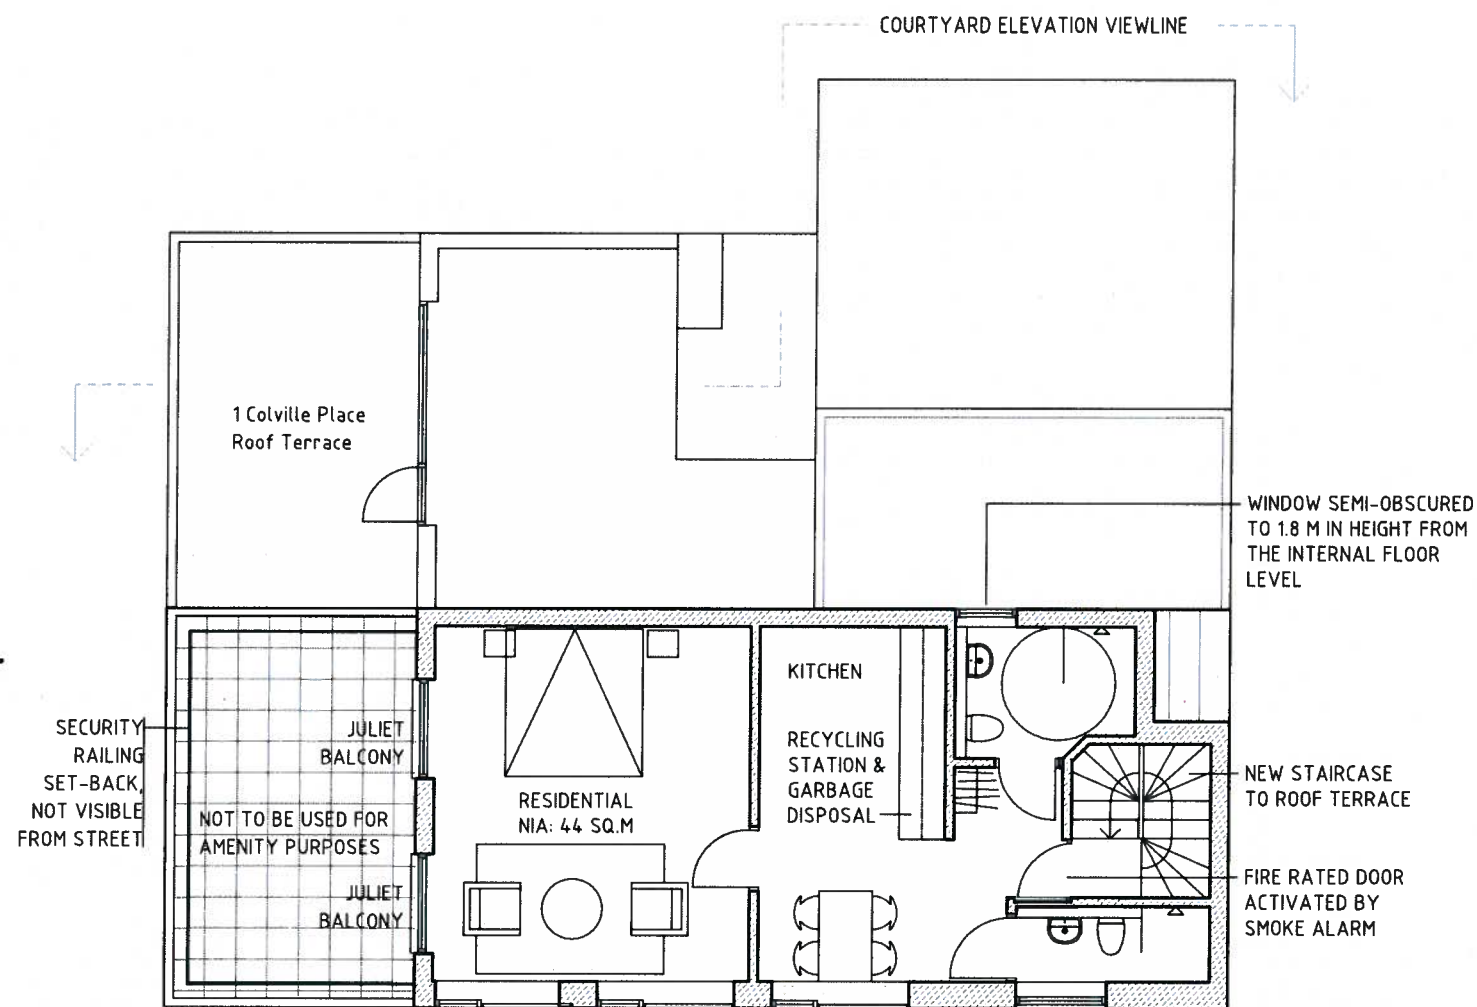


3RD FLOOR, RESIDENTIAL (EXTENSION)
GEA: 55 SQ.M
GIA: 47 SQ.M

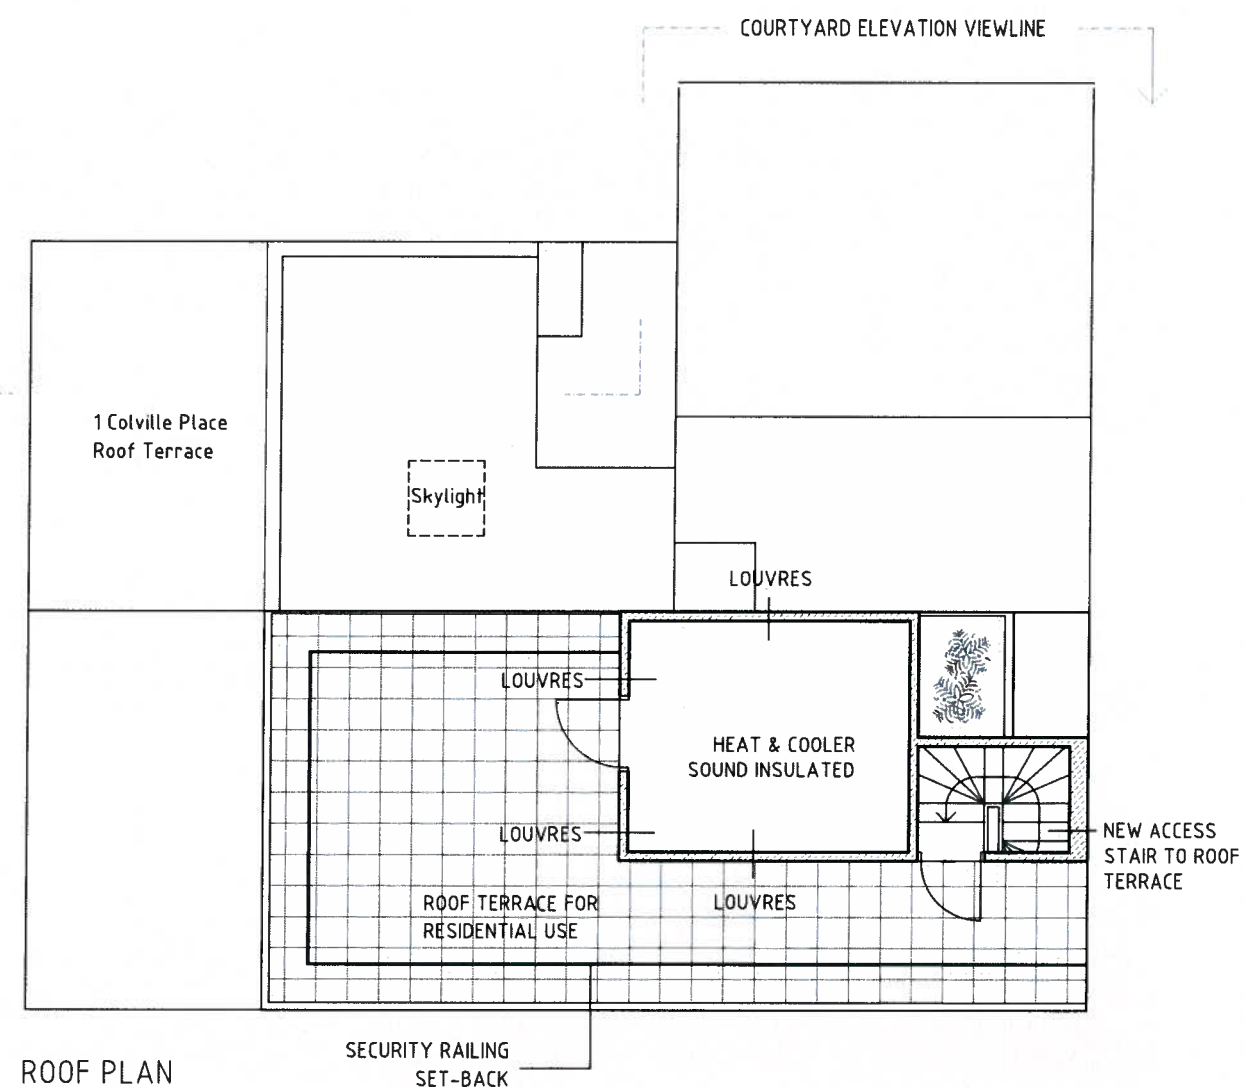


ROOF PLAN

H	MINOR ADJUSTMENTS	15.01.21
G	ADJUSTED TO SURVEY	15.01.13
BET:	ANT:	AVEENDE:
DATUM:	PBO:	
STATUS:		
BORNSTEIN LYCKEFORS		
K		
V		
E		
UPPERCASE:	RITAD AV:	ANSVARIG:
DATUM / SIGNATUR:	PBO	PBO / ALY
2015.01.13		
27-29 WHITFIELD STREET, LONDON		
SÄTILA HOLDING AB		
OFFICE CONVERSION		
NEW PLANS, 3RD & ROOF FLOOR		
SKALA:	BYTID:	
1:50 (A1)		
1:100 (A3)	A-01.1-103	H

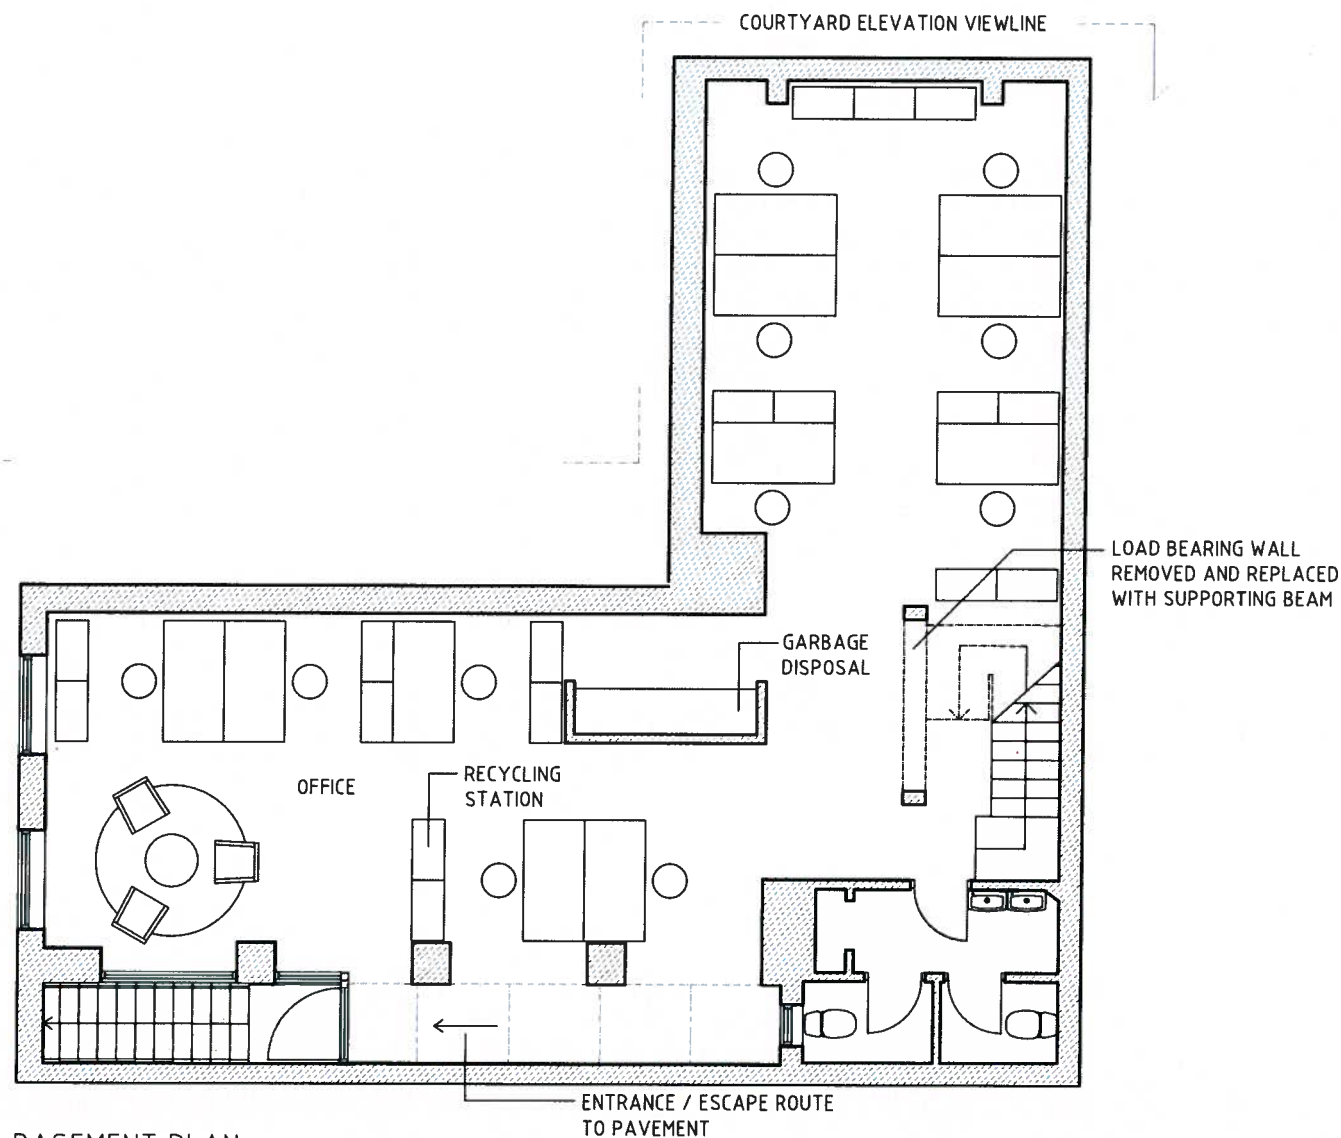

BASEMENT PLAN
GEA: 131 SQ.M
GIA: 112 SQ.M

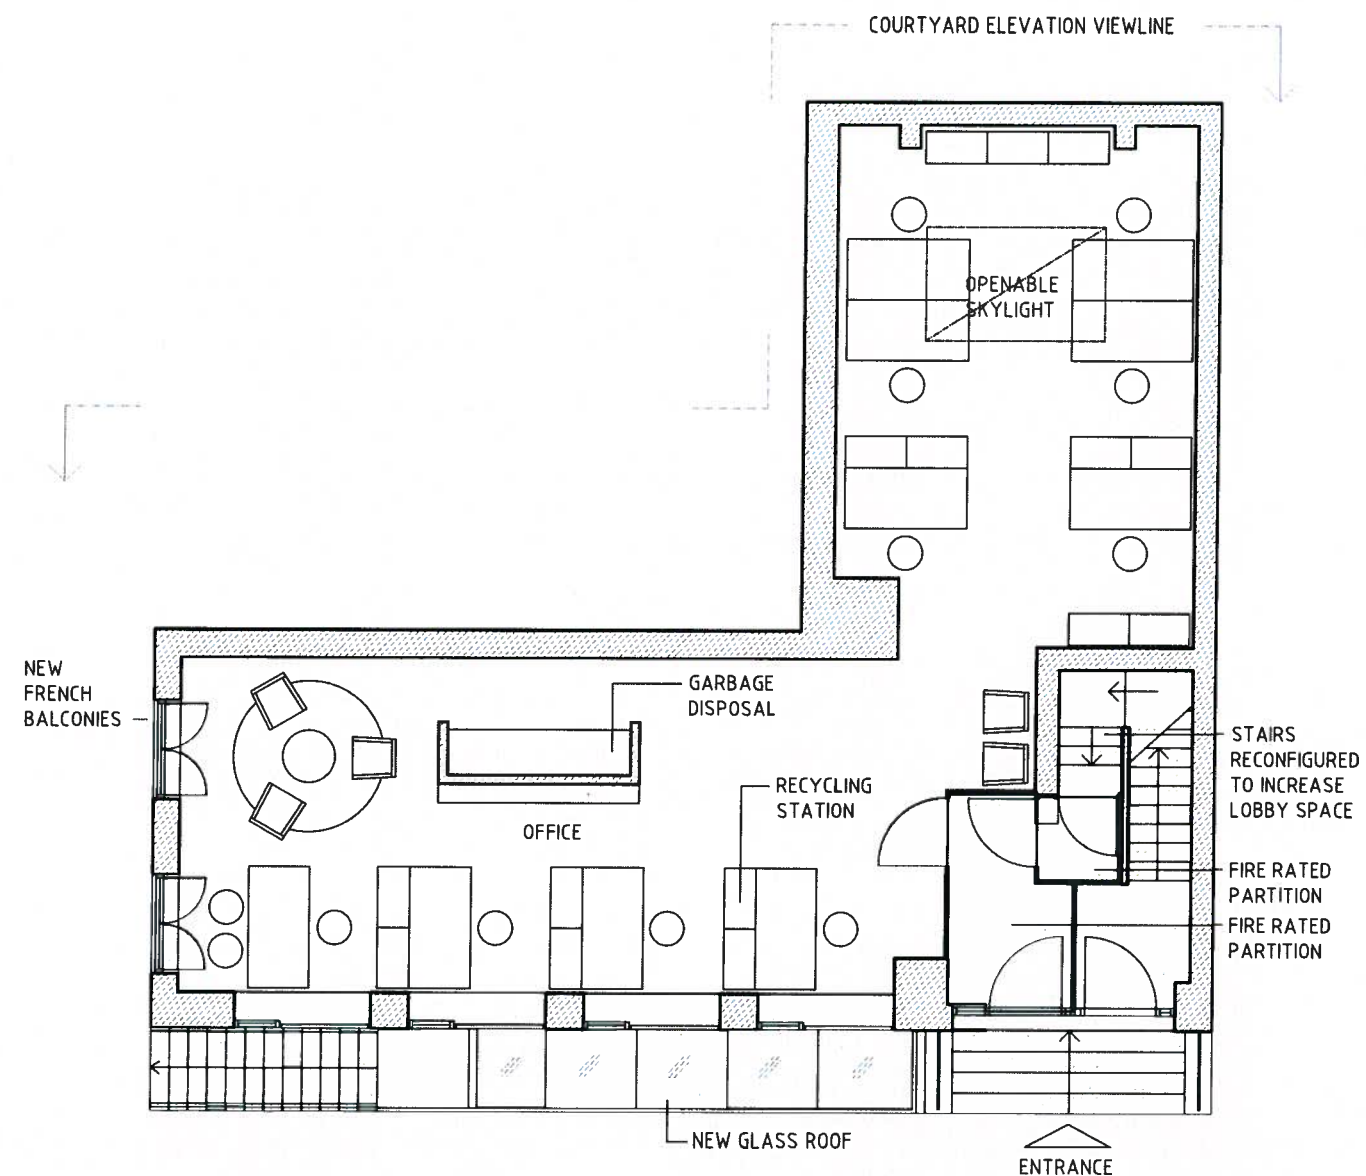

GROUND FLOOR
GEA: 112 SQ.M
GIA: 92 SQ.M



D	MINOR ADJUSTMENTS	15.01.21
C	ADJUSTED TO SURVEY	15.01.13
BET:	ANT:	AVEENDE:
STATUS:	DATUM:	PBO:
BORNSTEIN LYCKEFORS		
V		
E		
UPPER ASSIGNED:	REYAD AV:	ANSVARIG:
-	PBO	PBO / ALY
DATUM / SIGNATURE:		
2015.01.13		
27-29 WHITFIELD STREET, LONDON		
SÄTILA HOLDING AB		
OFFICE CONVERSION		
NEW PLANS, BASEMENT & GROUND FLOOR		
SKALA:	BYRIS NR:	
1:50 (A1)		
1:100 (A3)	A-01.1-101	D

+45.374
MAX NEW TOTAL HEIGHT

+43.225
MAX NEW
PARAPET
HEIGHT FACING
COURTYARD

+42.787
MAX NEW PARAPET
HEIGHT FACING
WHITFIELD ST.

SECURITY RAILING
SET-BACK, NOT
VISIBLE FROM STREET

EXISTING ROOF
PARAPET LINE

LINE OF SIGHT FROM
ACROSS WHITFIELD STREET

26-28 WHITFIELD STREET

SECTION

0 5m

E	MINOR ADJUSTMENTS		15.01.21	
D	ADJUSTED TO SURVEY		15.01.13	
BET:	ANT:	AVEENDE:	DATUM	PBO:
STATUS:				
BORNSTEIN LYCKEFORS				
A	BORNSTEIN LYCKEFORS ARCHITECTS AB			
UPPER LEVEL:		REF AD. AV:	AREVAND:	
-		PBO	PBO / ALY	
DATUM / SIGNATURE:				
2015.01.13				
27-29 WHITFIELD STREET, LONDON				
SÄTILAHOLDNING AB				
OFFICE CONVERSION				
SECTION				
SCALE:		REF. NO.		
1:50 (A1)		A-01.2-101		E
1:100 (A3)				