


7

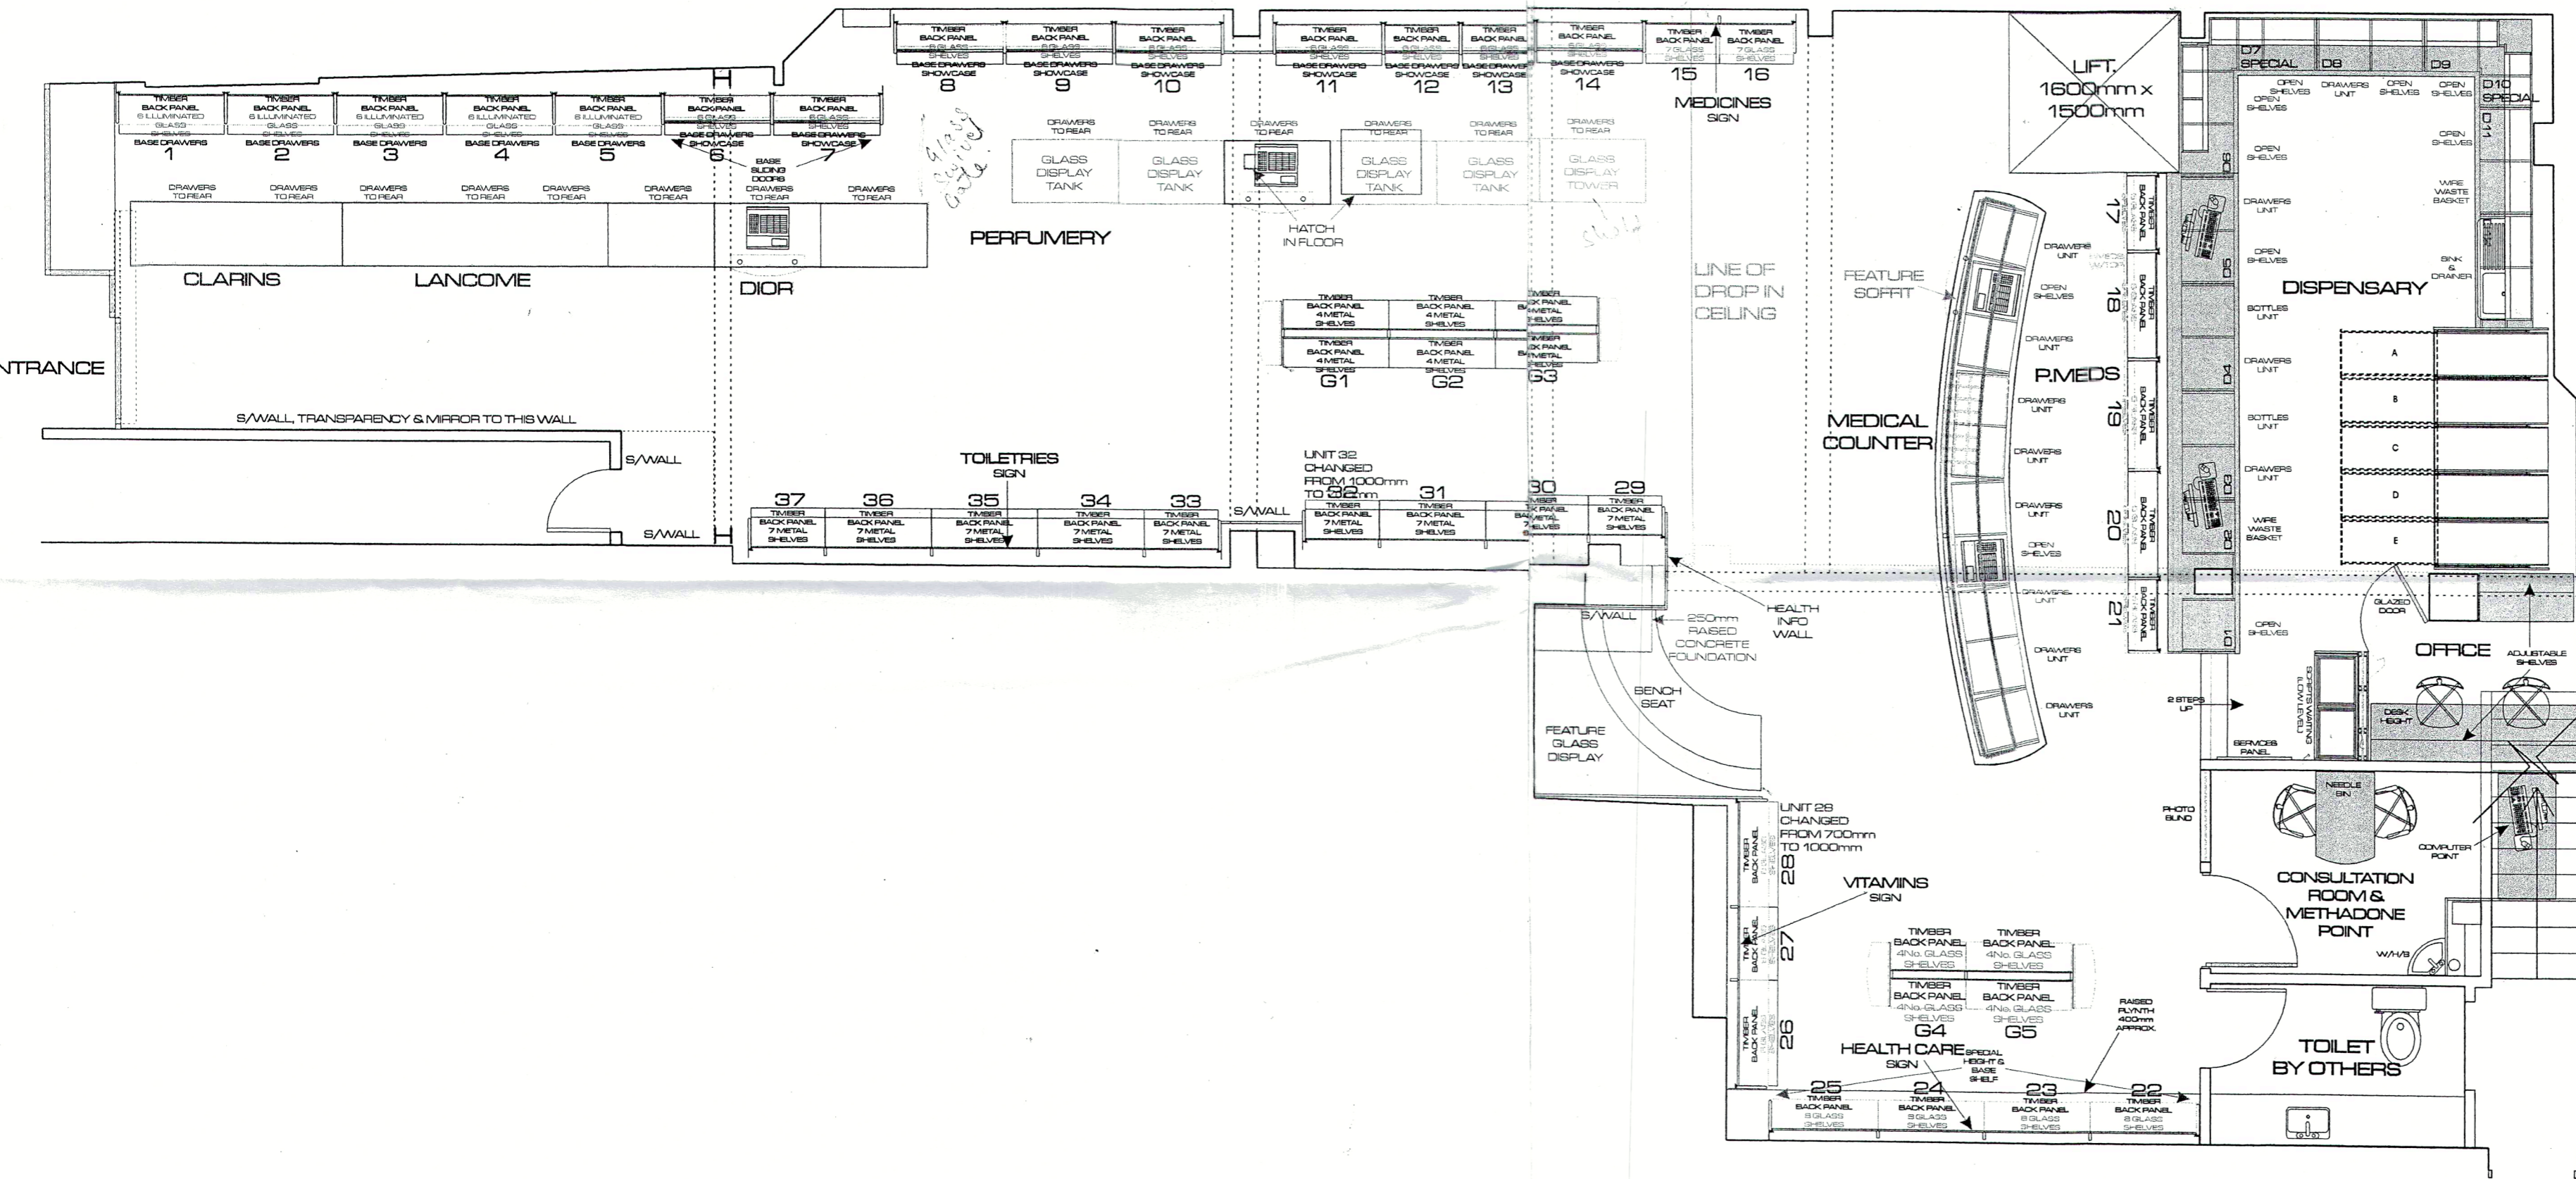

No.	DATE	INITIALS	REVISIONS
A	8/5/07	AM	ADDITIONAL DRAWER UNITS TO MEDICAL COUNTER
B	8/5/07	AM	STAFF ROOM CHANGED TO OFFICE & LAYOUT CHANGED (K. NICHOLAS ARCHITECT)

CONTRACT No. 8049 TEL No.
 SITE ADDRESS
 J.P. PHARMACY
 139 CAMDEN HIGH STREET
 LONDON
 NW1 7JR

CLIENTS Mr & Mrs JAY KANAN
 DRAWING TITLE
 LAYOUT PLAN



47 HAGGS ROAD
 GLASGOW G41 4AR
 TELEPHONE 0141 649 9331
 FAX 0141 632 9882

DRAWING No. 8049-01
 DATE 16/03/07
 SCALE 1:50
 This drawing is the property of the DOLLAR RAE GROUP and is strictly copyright