


NOTES
 1. This drawing must not be scaled
 2. The contractor is to check all dimensions on site

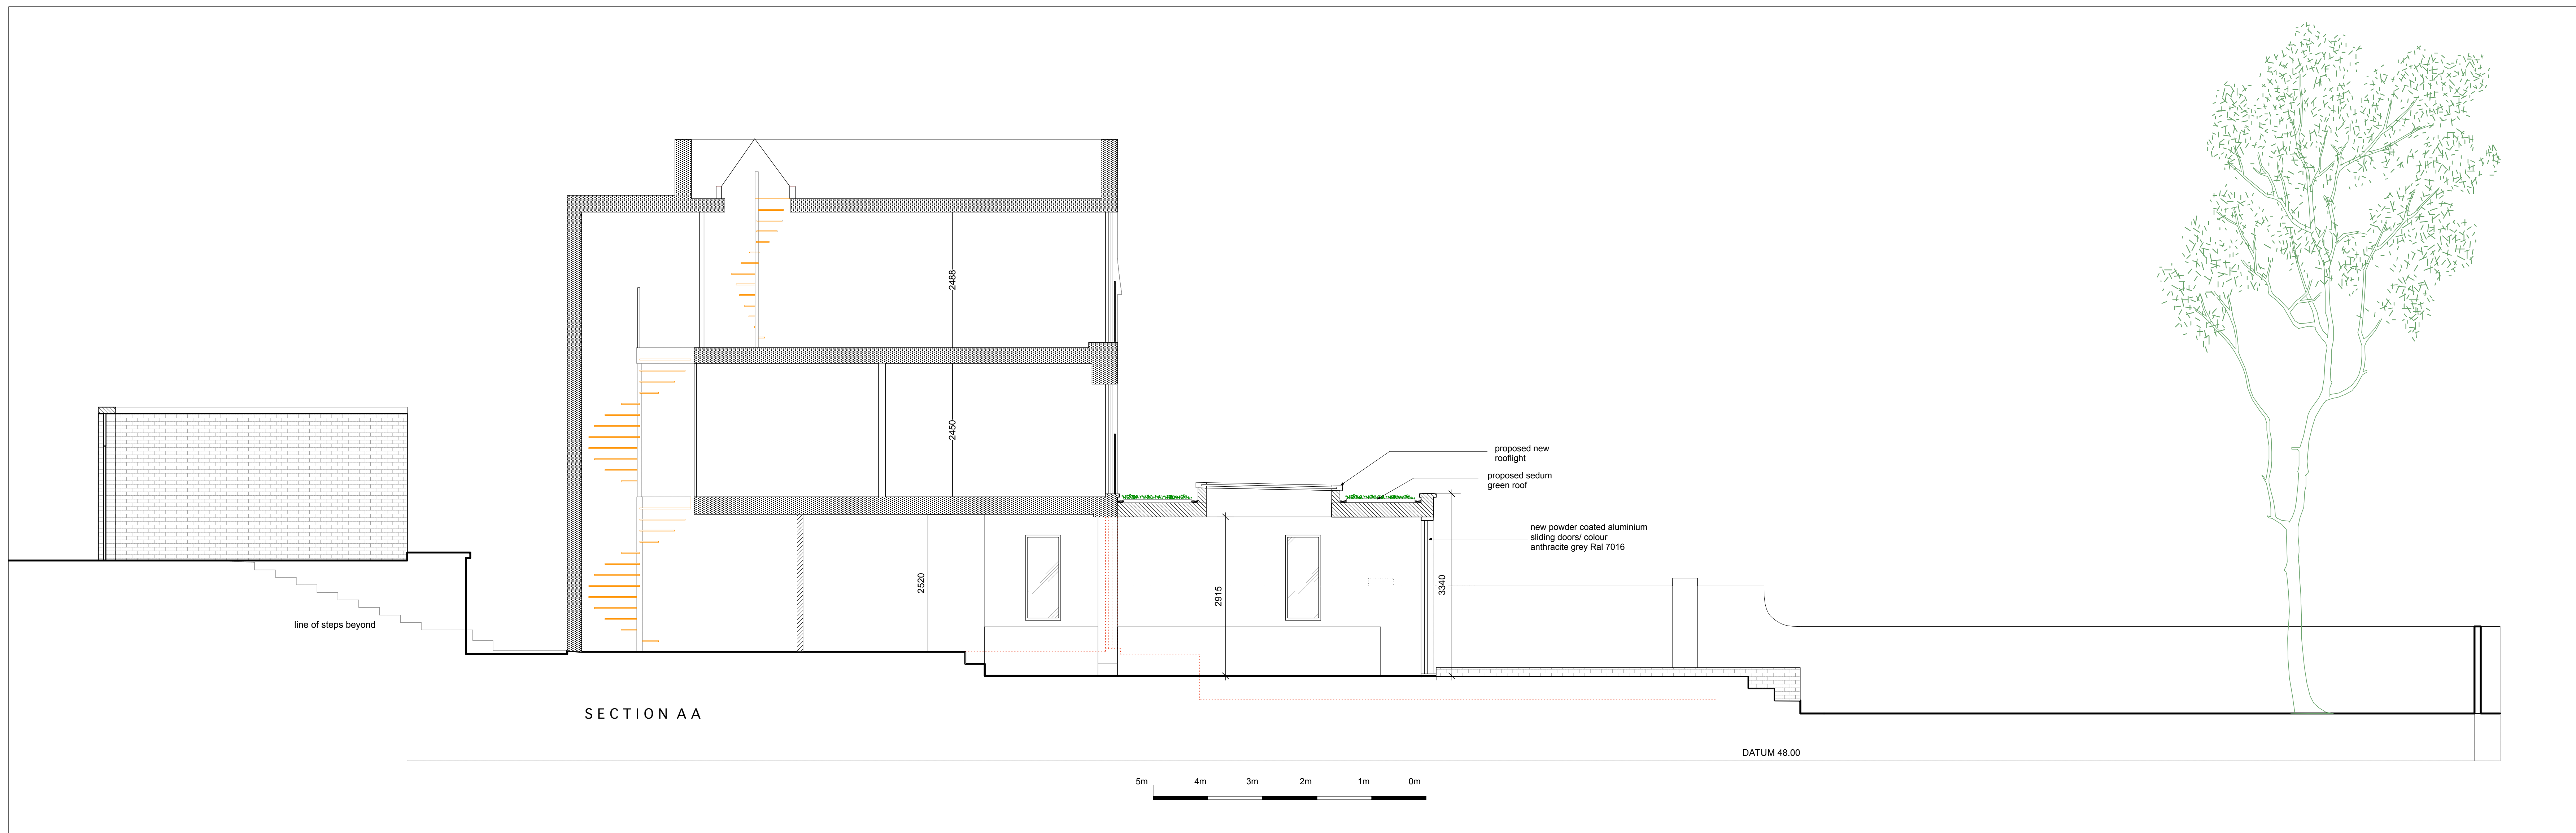

no.		revision		date	
		PROPOSED			
		PLANNING			
Sacks Maguire Architects 155a Regents Park Road London NW1 8BB Telephone 020 7722 9298 fax 020 7586 9059					
Project					
73C REDINGTON ROAD NW3 7RP					
Title					
PROPOSED SECTION A-A					
Client					
Mr & Mrs McGuinness					
scale 1:50		drawn HS		date sept 2013	
job number		drawing number		revision	
586		08A			