
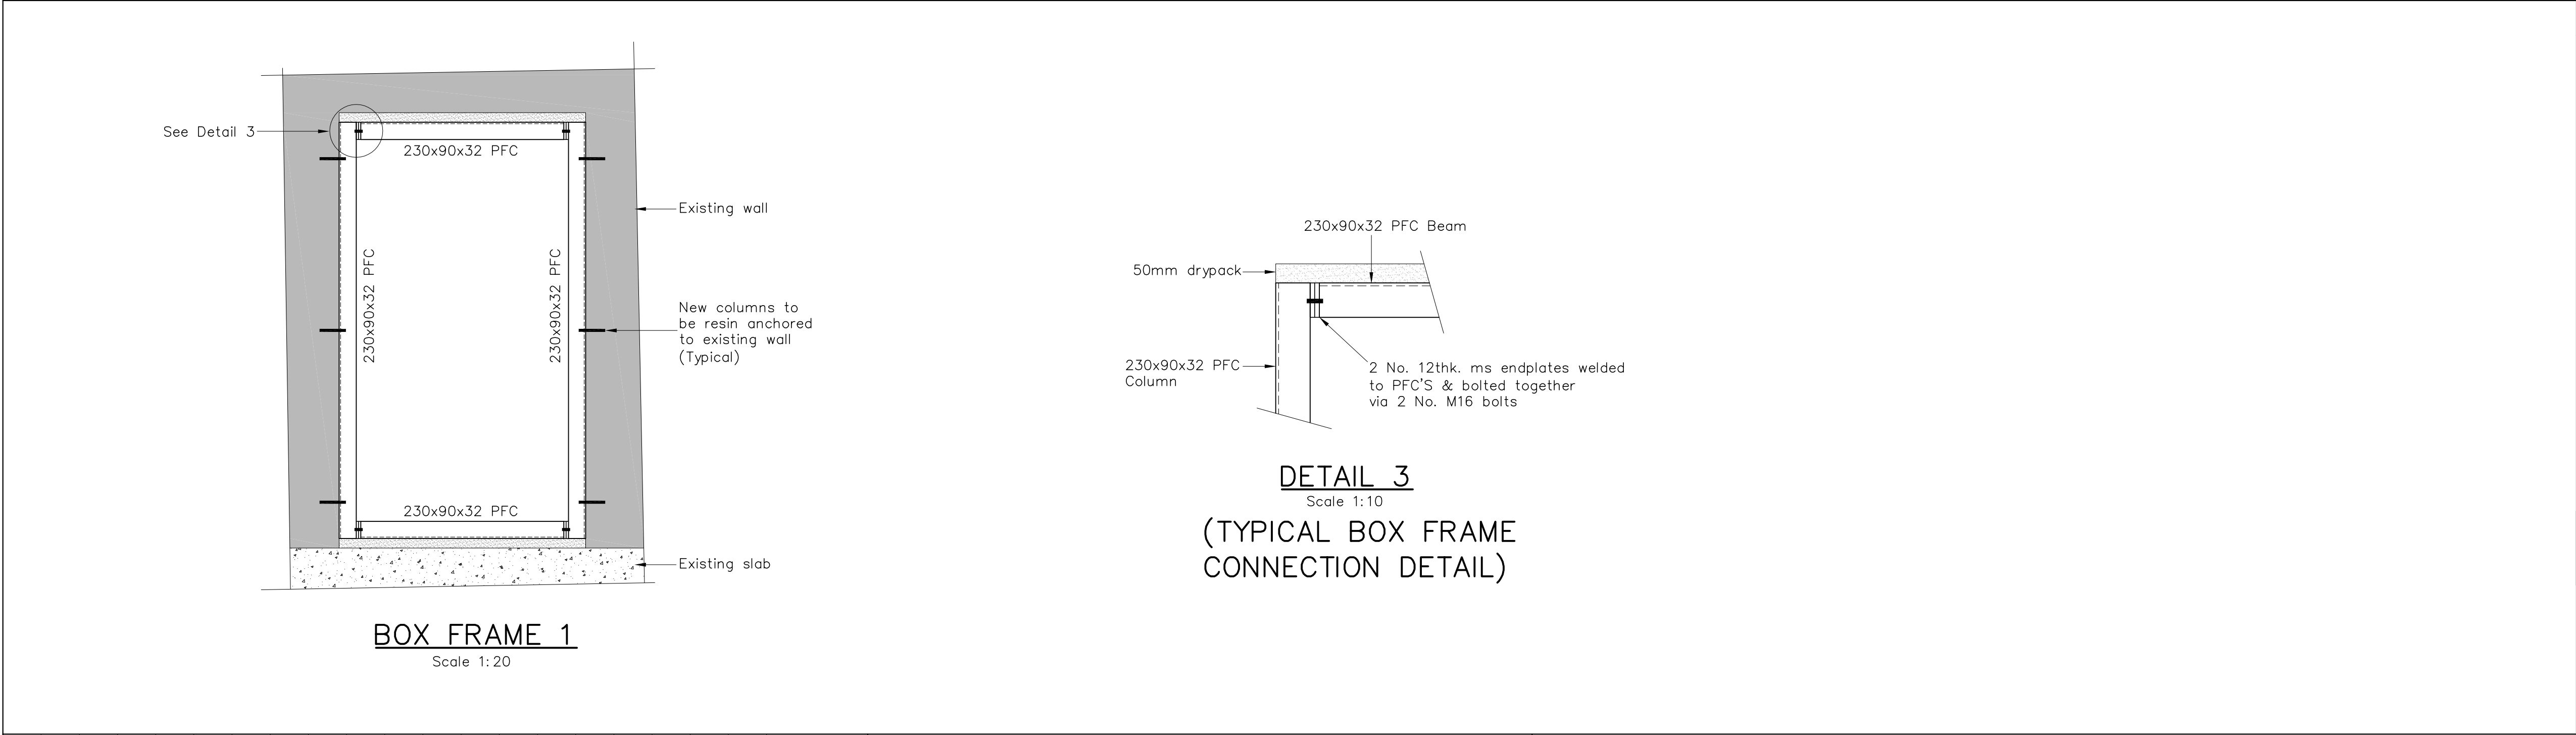
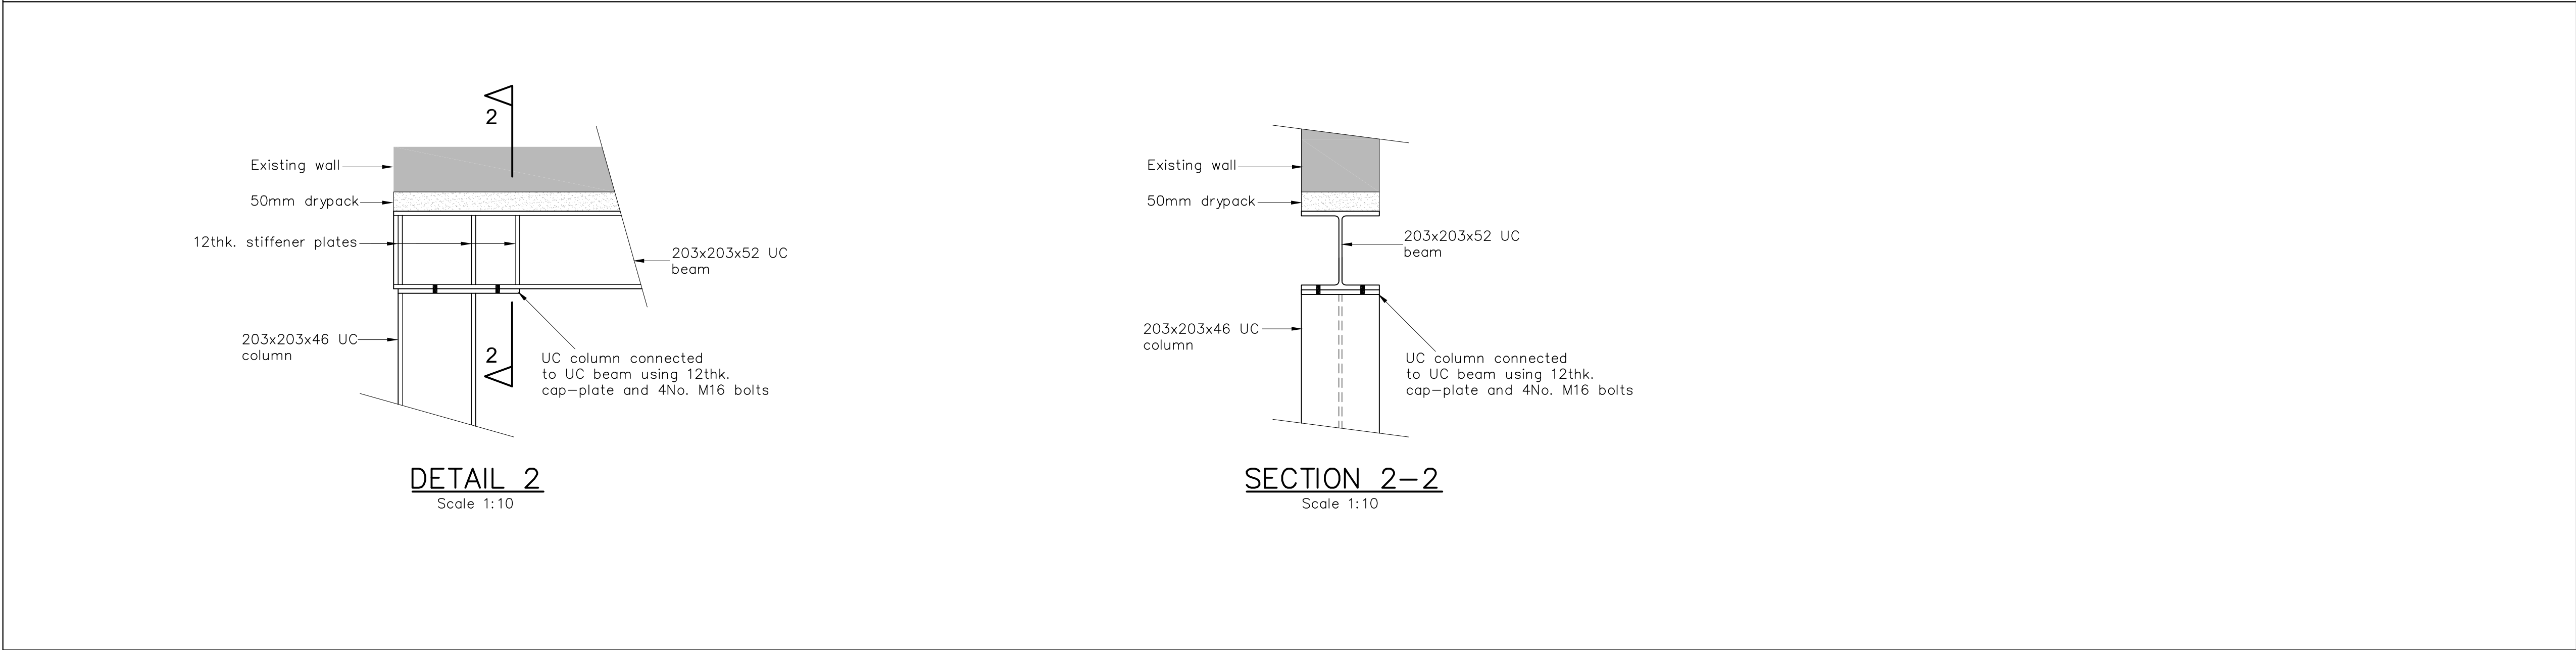


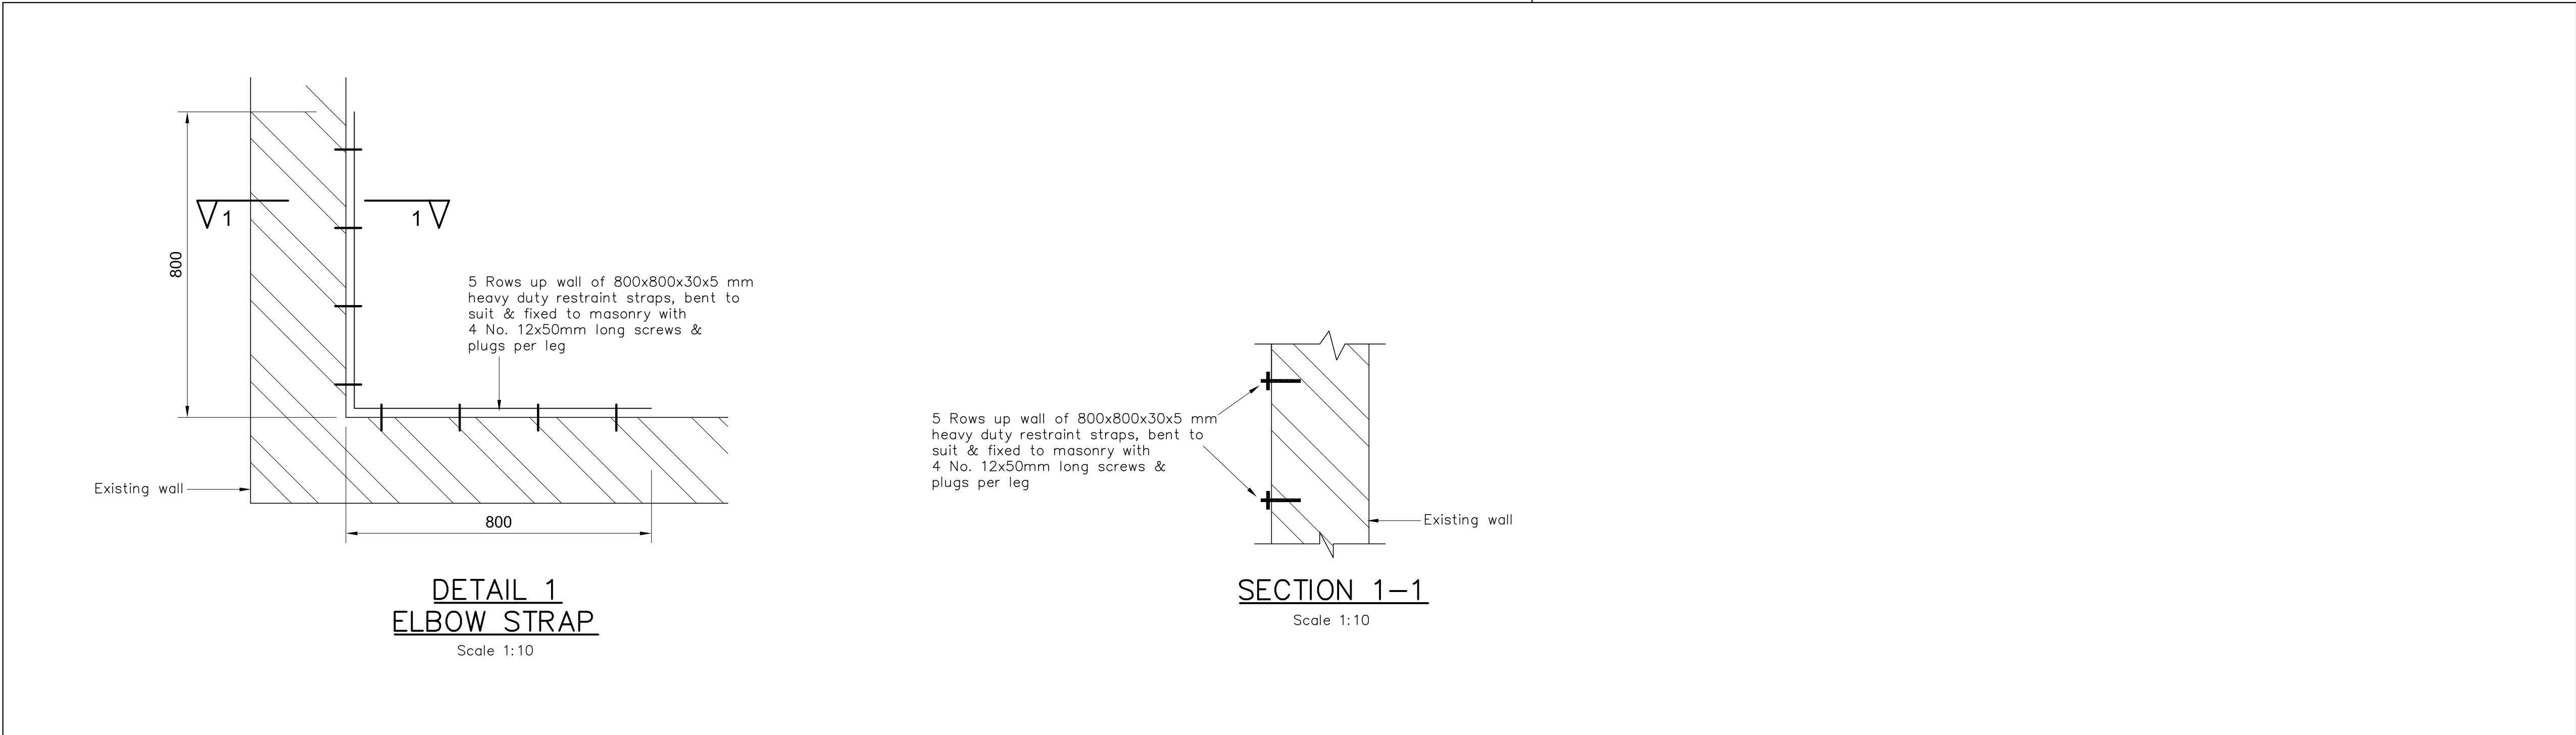

NOTES			
1	This drawing shall be read in conjunction with all relevant Architects & Engineers drawings and specifications.		
2	Do not scale any dimensions. All dimensions to be checked on site.		
3	For typical notes, see Drg No. P2836 01.		

Rev.	Date	Description	Signed
A	14.10.14	Issued for construction	ARC
B	19.11.14	Issued for construction	ARC

Architect BRILL OWEN			
Project Title PAKENHAM ARMS 1 PAKENHAM ST, LONDON			
Drawing Title STRUCTURAL DETAILS			
Foundation House 4 Percy Road London N12 8DQ Tel: 020 8445 9115 Fax: 020 8446 9788 E-mail: mail@maengineers.com		Drawn SP OCT 2014	
Checked ARC OCT 2014		Scale 1:10	Size A1
Project No. P2836		Drawing No. 10	Rev. B