



This drawing is the work of architecture to which a copyright is reserved. It is to be used only for the purposes for which it is intended. 


© John Pardey Architects
 Job No: 1406-454

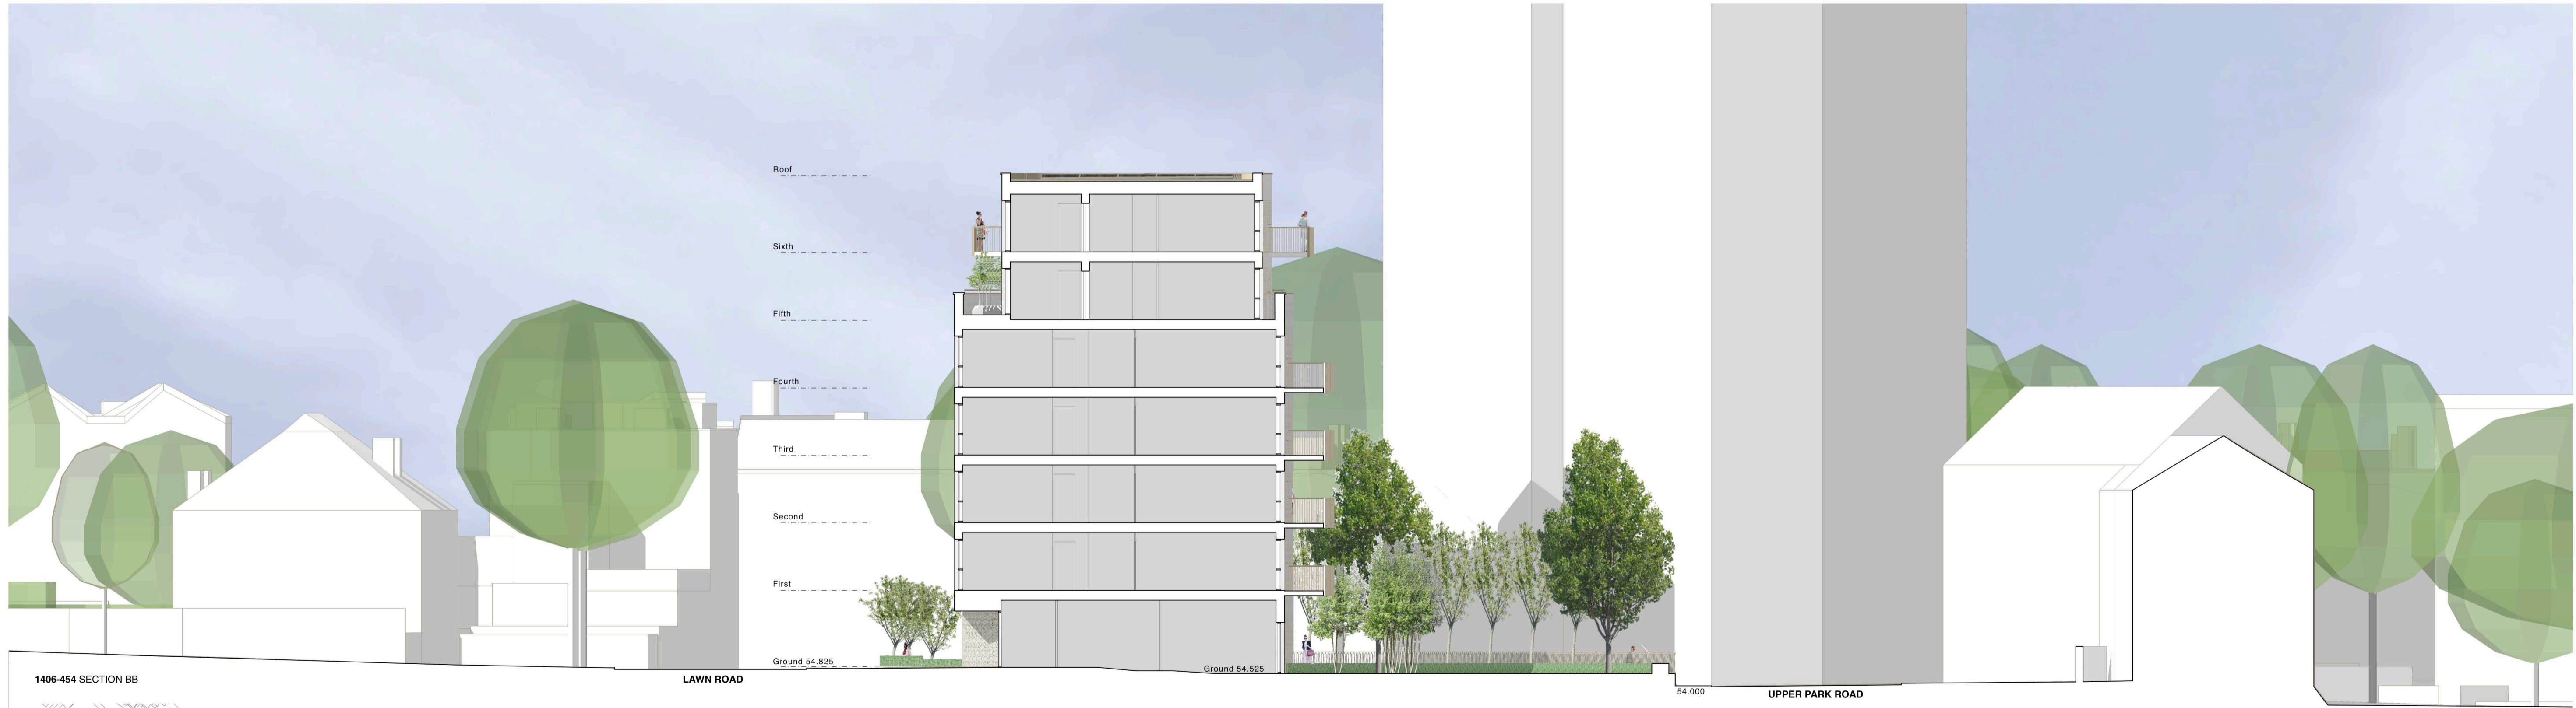

1406-454 SECTION AA

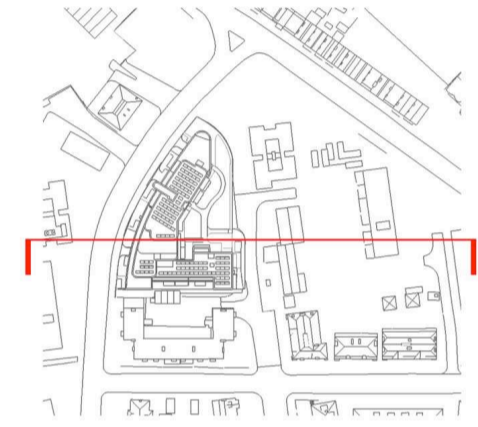

1406-454 SECTION BB

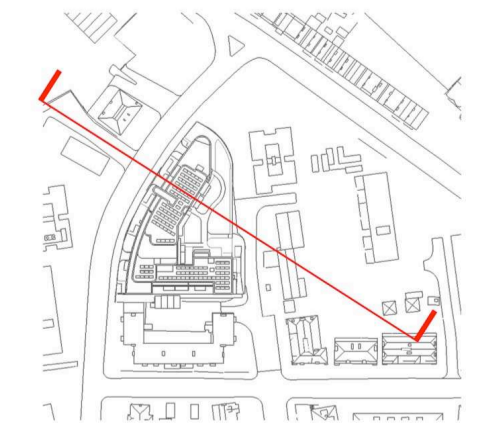

PLANNING AMENDMENTS
 NOTES:
 1. LEVELS SHOWN ARE BASED ON PLANNING APPLICATIONS AND WILL BE SUBJECT TO DETAILED CONSTRUCTION DRAWINGS.
 2. PHOTOGRAPHIC PANEL LAYOUT DESIGN SUBJECT TO DETAILED DESIGN.
 3. 20.00.15 Amendments to LPA requirements.
 4. 27.10.15 Photographic panel added. Drawing information to AD 2015.
 5. 10/10/15 Update.

drawing: PROPOSED SECTIONS
 project: LAWN ROAD, BELSIZE PARK
 drawing no: 1406-454 B
 date: FOR INFORMATION
 scale: 1:100
 date: OCT 2014

