


Notes


THIS SURVEY HAS BEEN PREPARED WITH A SCALING ACCURACY FOR A PLOT AT A SCALE OF 1/50

ALL LEVELS ARE IN METRES DERIVED FROM GPS TRANSFORMATION OSGM02


THE CO-ORDINATES ARE DERIVED FROM THE ORDNANCE SURVEY ACTIVE STATION NETWORK OSTM02 (BASE STATION ST01)

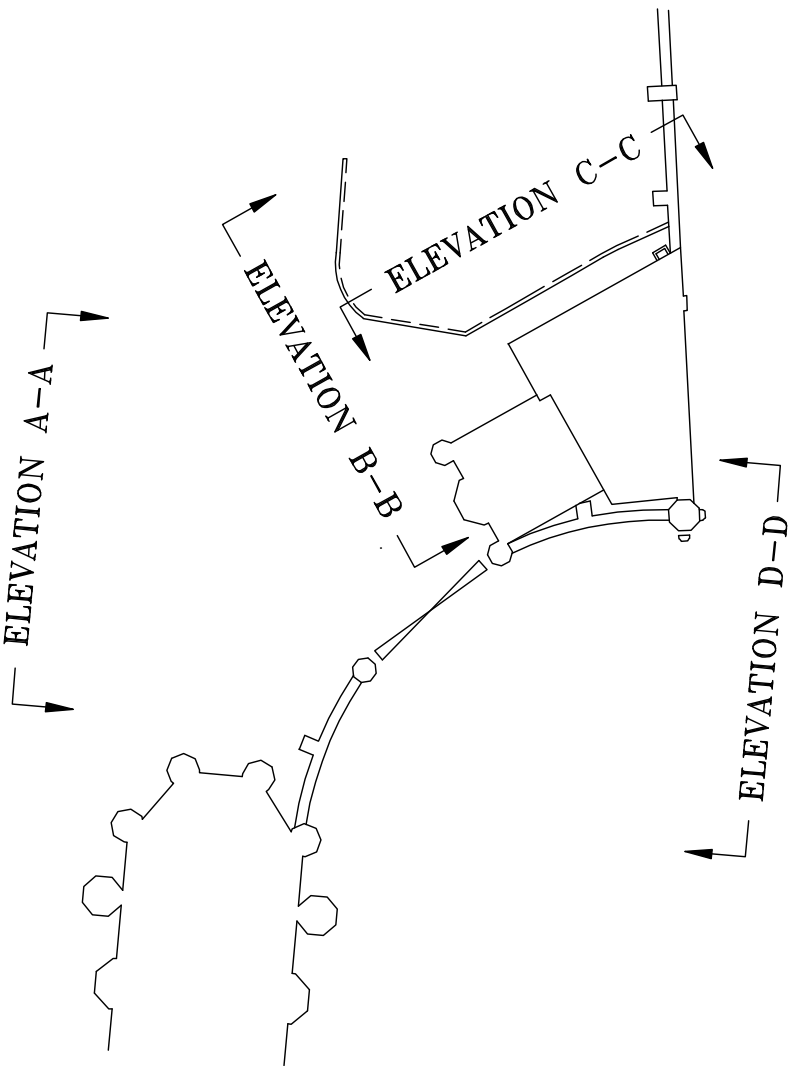

KEY PLAN

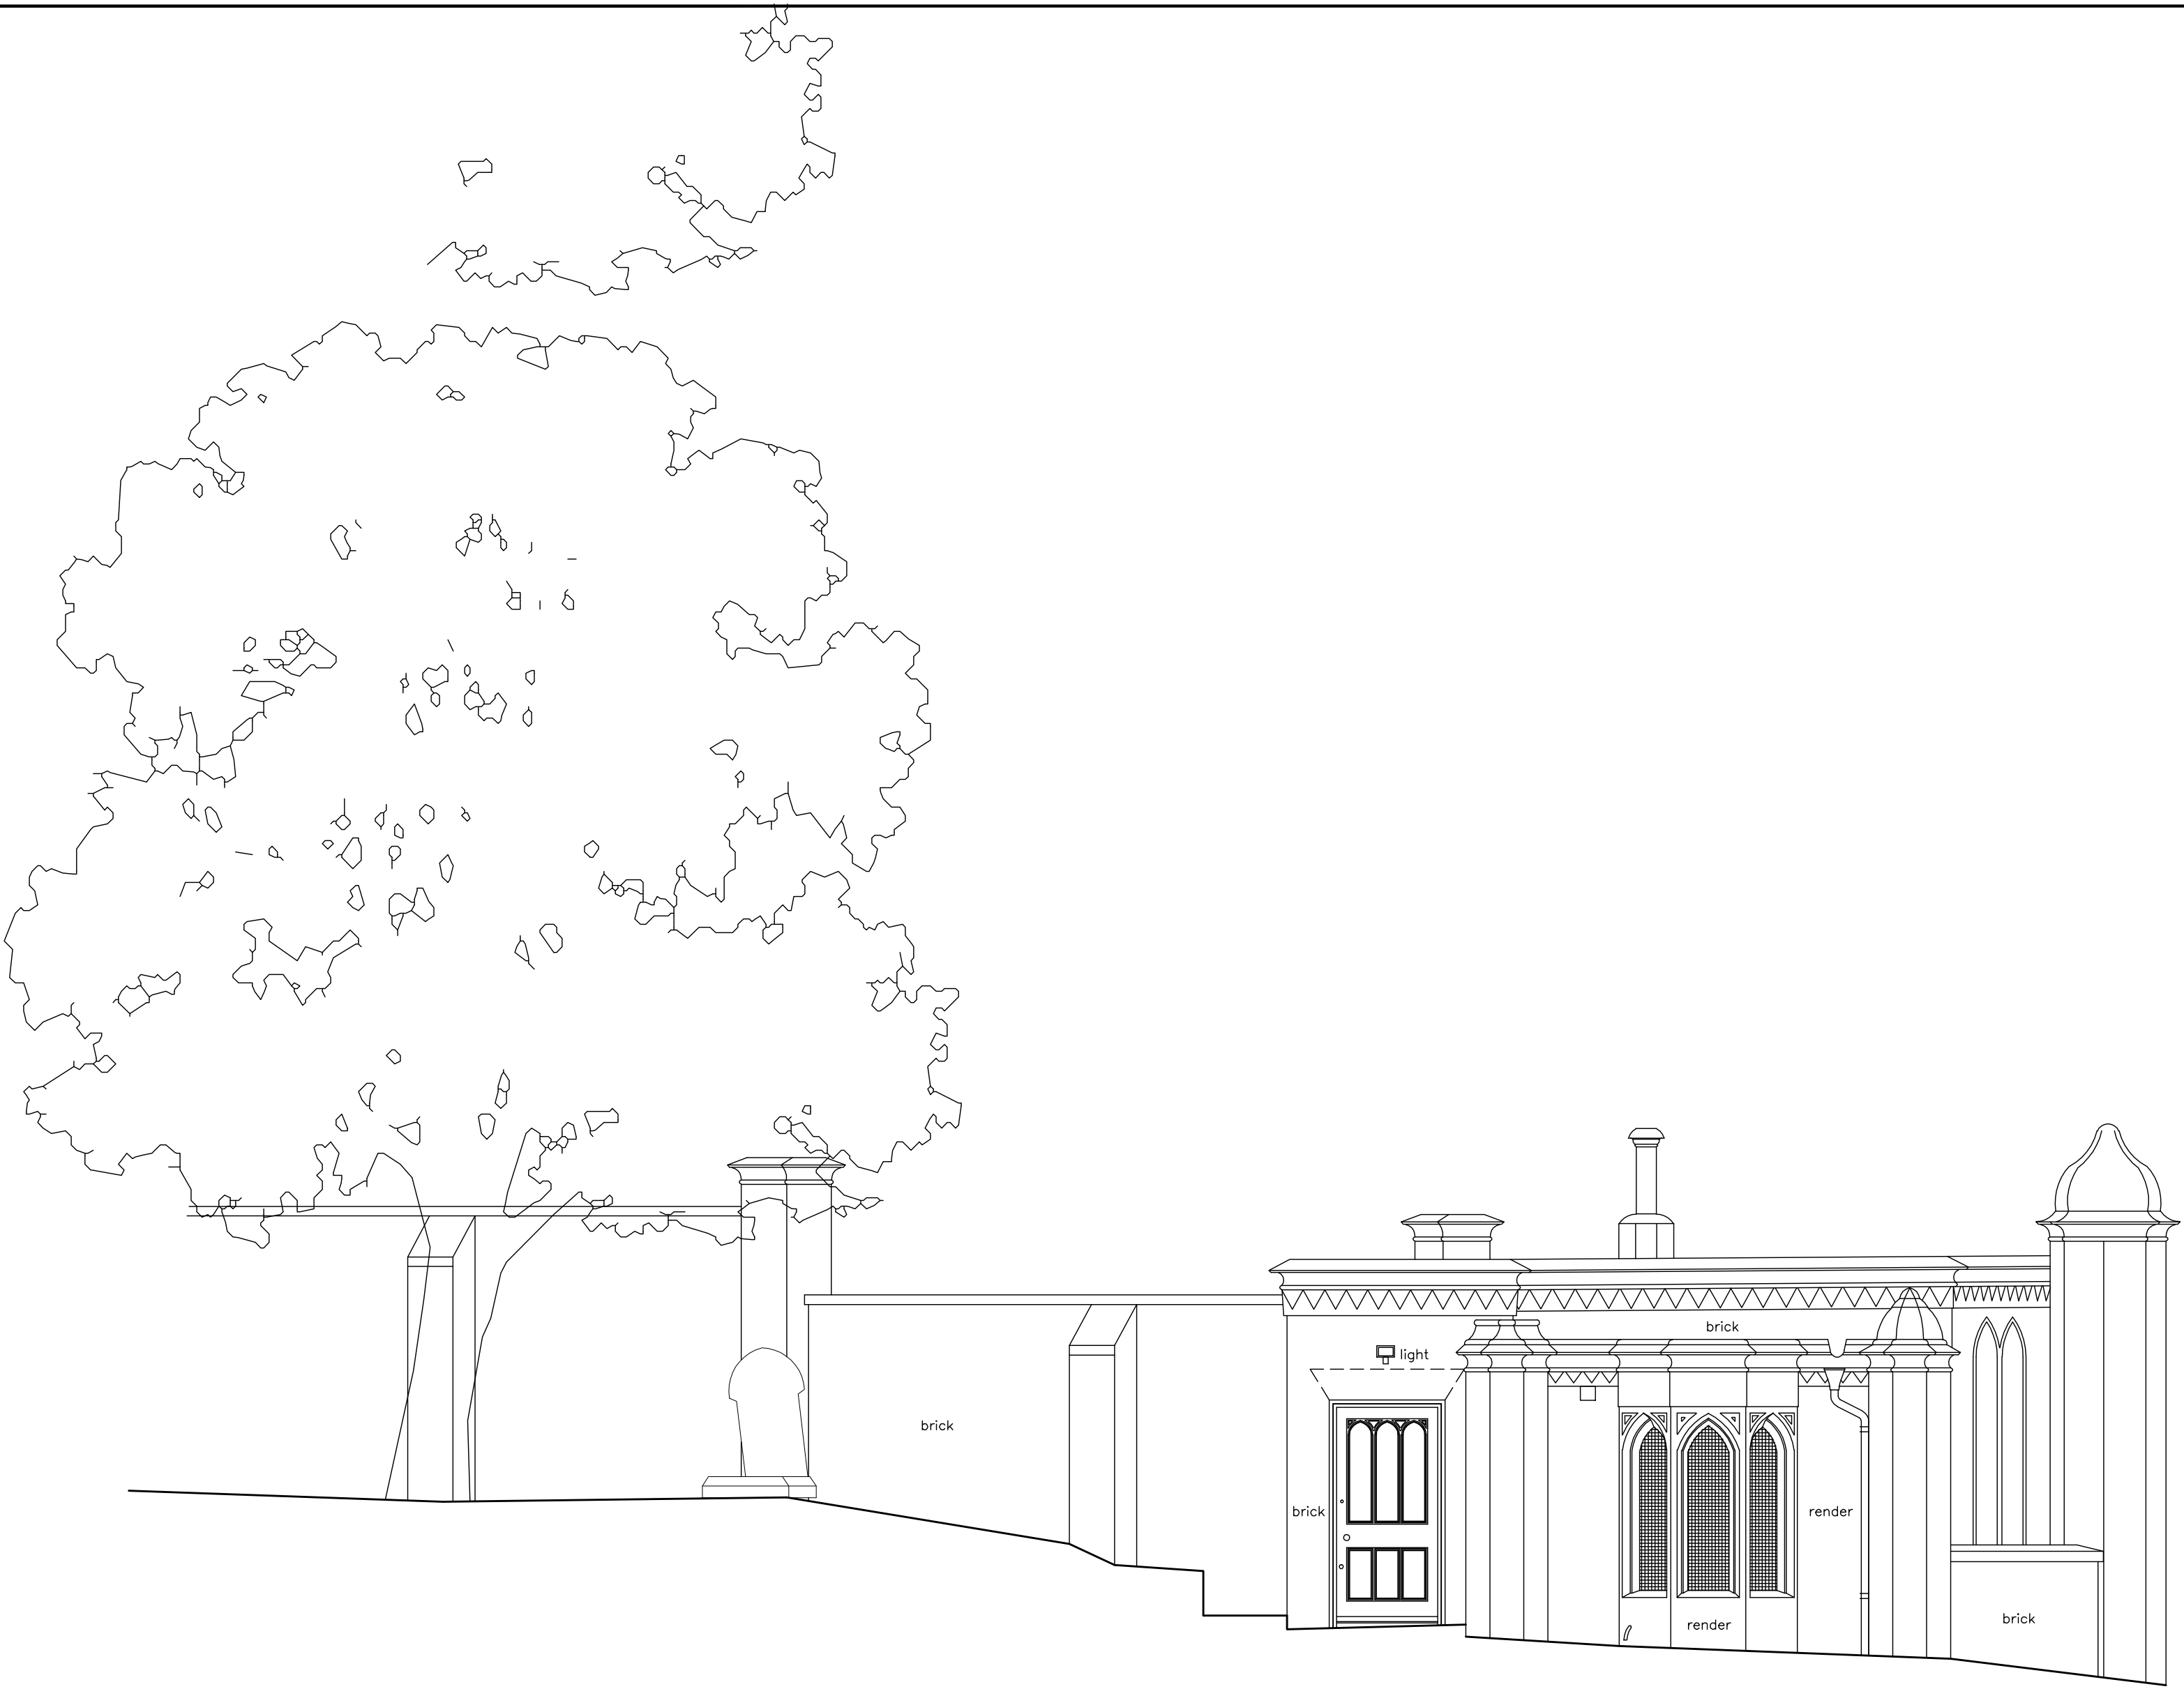

ELEVATION B - B
(True View) 87.00m A.O.D.

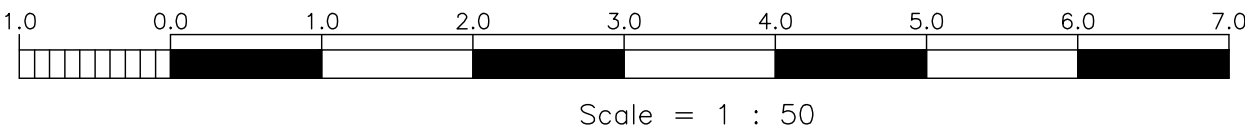

AEM/RRJ © ON CENTRE SURVEYS LTD. 2014 ACAD

job
**PROPOSED MAUSOLEUM
HIGHGATE CEMETERY
SWAIN'S LANE
LONDON
N6 6PJ**


client
CRAIG HAMILTON ARCHITECTES

title
ELEVATION B-B

dwg no.
22395A-3-2

scale
1/50

date
09/07/14

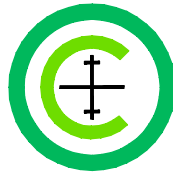

ON CENTRE SURVEYS LTD.

LAND & BUILDING SURVEYORS
GEODETIC ENGINEERS
2 CHARLES COURT, BUDBROOKE ROAD, WARWICK CV34 5LZ
TEL: 01926 494294
E-MAIL: info@oncentre.co.uk
A member of The Survey Association

