


© Copyright. Do not scale this drawing.
 Check all dimensions and levels on site. Only to be used on the site for which designed. The electronic transmission of designs/information contained in this drawing is carried out entirely at the User's risk and Kendall Kingscott Ltd. will have no liability for any errors or inaccuracies arising therefrom. The production of amended or updated information from the said designs/information by the User is entirely the responsibility of the User and Kendall Kingscott shall have no responsibility in respect thereof whatsoever.

Rev.	Date	By	Ap	Note

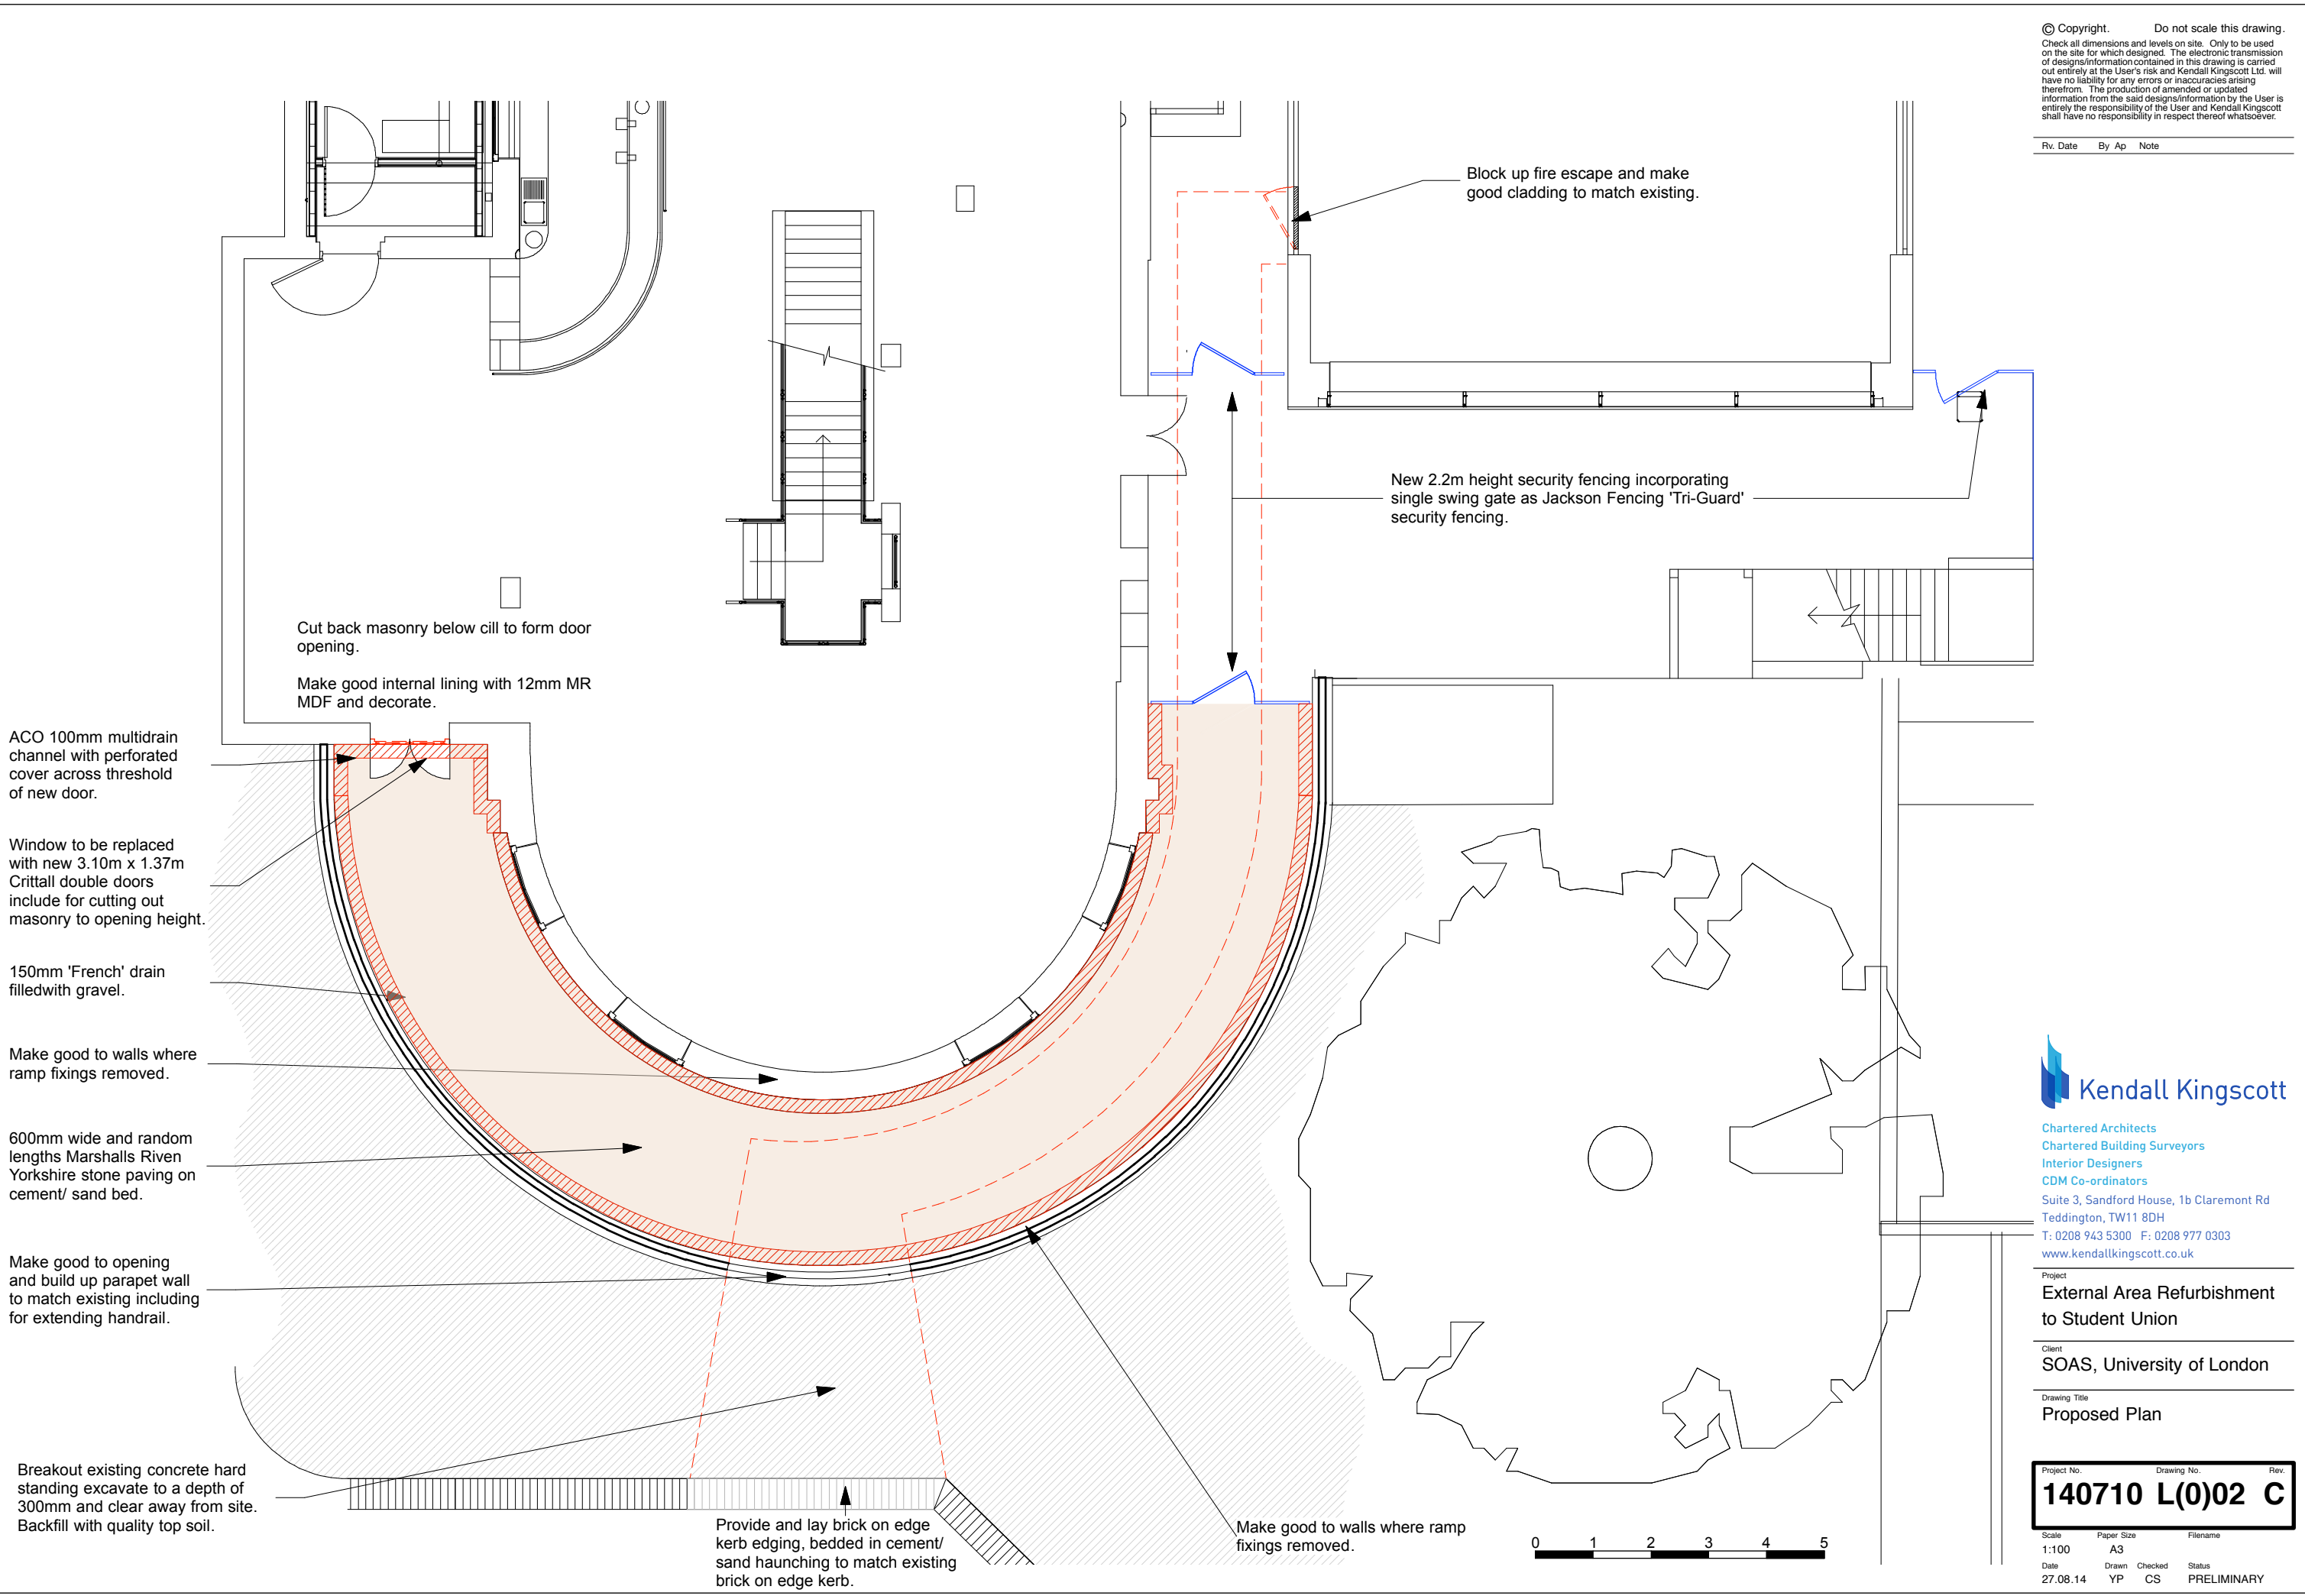

ACO 100mm multidrain channel with perforated cover across threshold of new door.

Window to be replaced with new 3.10m x 1.37m Crittall double doors include for cutting out masonry to opening height.

150mm 'French' drain filled with gravel.

Make good to walls where ramp fixings removed.

600mm wide and random lengths Marshalls Riven Yorkshire stone paving on cement/ sand bed.

Make good to opening and build up parapet wall to match existing including for extending handrail.

Breakout existing concrete hard standing excavate to a depth of 300mm and clear away from site. Backfill with quality top soil.

Cut back masonry below cill to form door opening.
 Make good internal lining with 12mm MR MDF and decorate.

Block up fire escape and make good cladding to match existing.

New 2.2m height security fencing incorporating single swing gate as Jackson Fencing 'Tri-Guard' security fencing.

Provide and lay brick on edge kerb edging, bedded in cement/ sand haunching to match existing brick on edge kerb.

Make good to walls where ramp fixings removed.



Chartered Architects
 Chartered Building Surveyors
 Interior Designers
 CDM Co-ordinators
 Suite 3, Sandford House, 1b Claremont Rd
 Teddington, TW11 8DH
 T: 0208 943 5300 F: 0208 977 0303
www.kendallkingscott.co.uk

Project
External Area Refurbishment to Student Union

Client
 SOAS, University of London

Drawing Title
Proposed Plan

Project No.	Drawing No.	Rev.
140710	L(0)02	C

Scale	Paper Size	Filename
1:100	A3	
Date	Drawn	Checked
27.08.14	YP	CS
	Status	PRELIMINARY