



ground floor




basement

P2	13.02.2015	PLANNING ISSUE
P1	29.01.2015	PRELIMINARY
Revision	Date	Details
P3r Engineers Ltd Consulting Building Services Engineers 70 Cowcross Street London EC1M 6EJ Telephone 020 7490 7848 mail@p3r-engineers.co.uk www.p3r-engineers.co.uk		
Project 6 Bloomsbury Square		
Drawing Title Basement and Ground floor services		
Scale	Drawing by	Checked
NTS@A1	SS	MP
Date	Drawing No	Revision
JAN 15	1442-M-101	P2

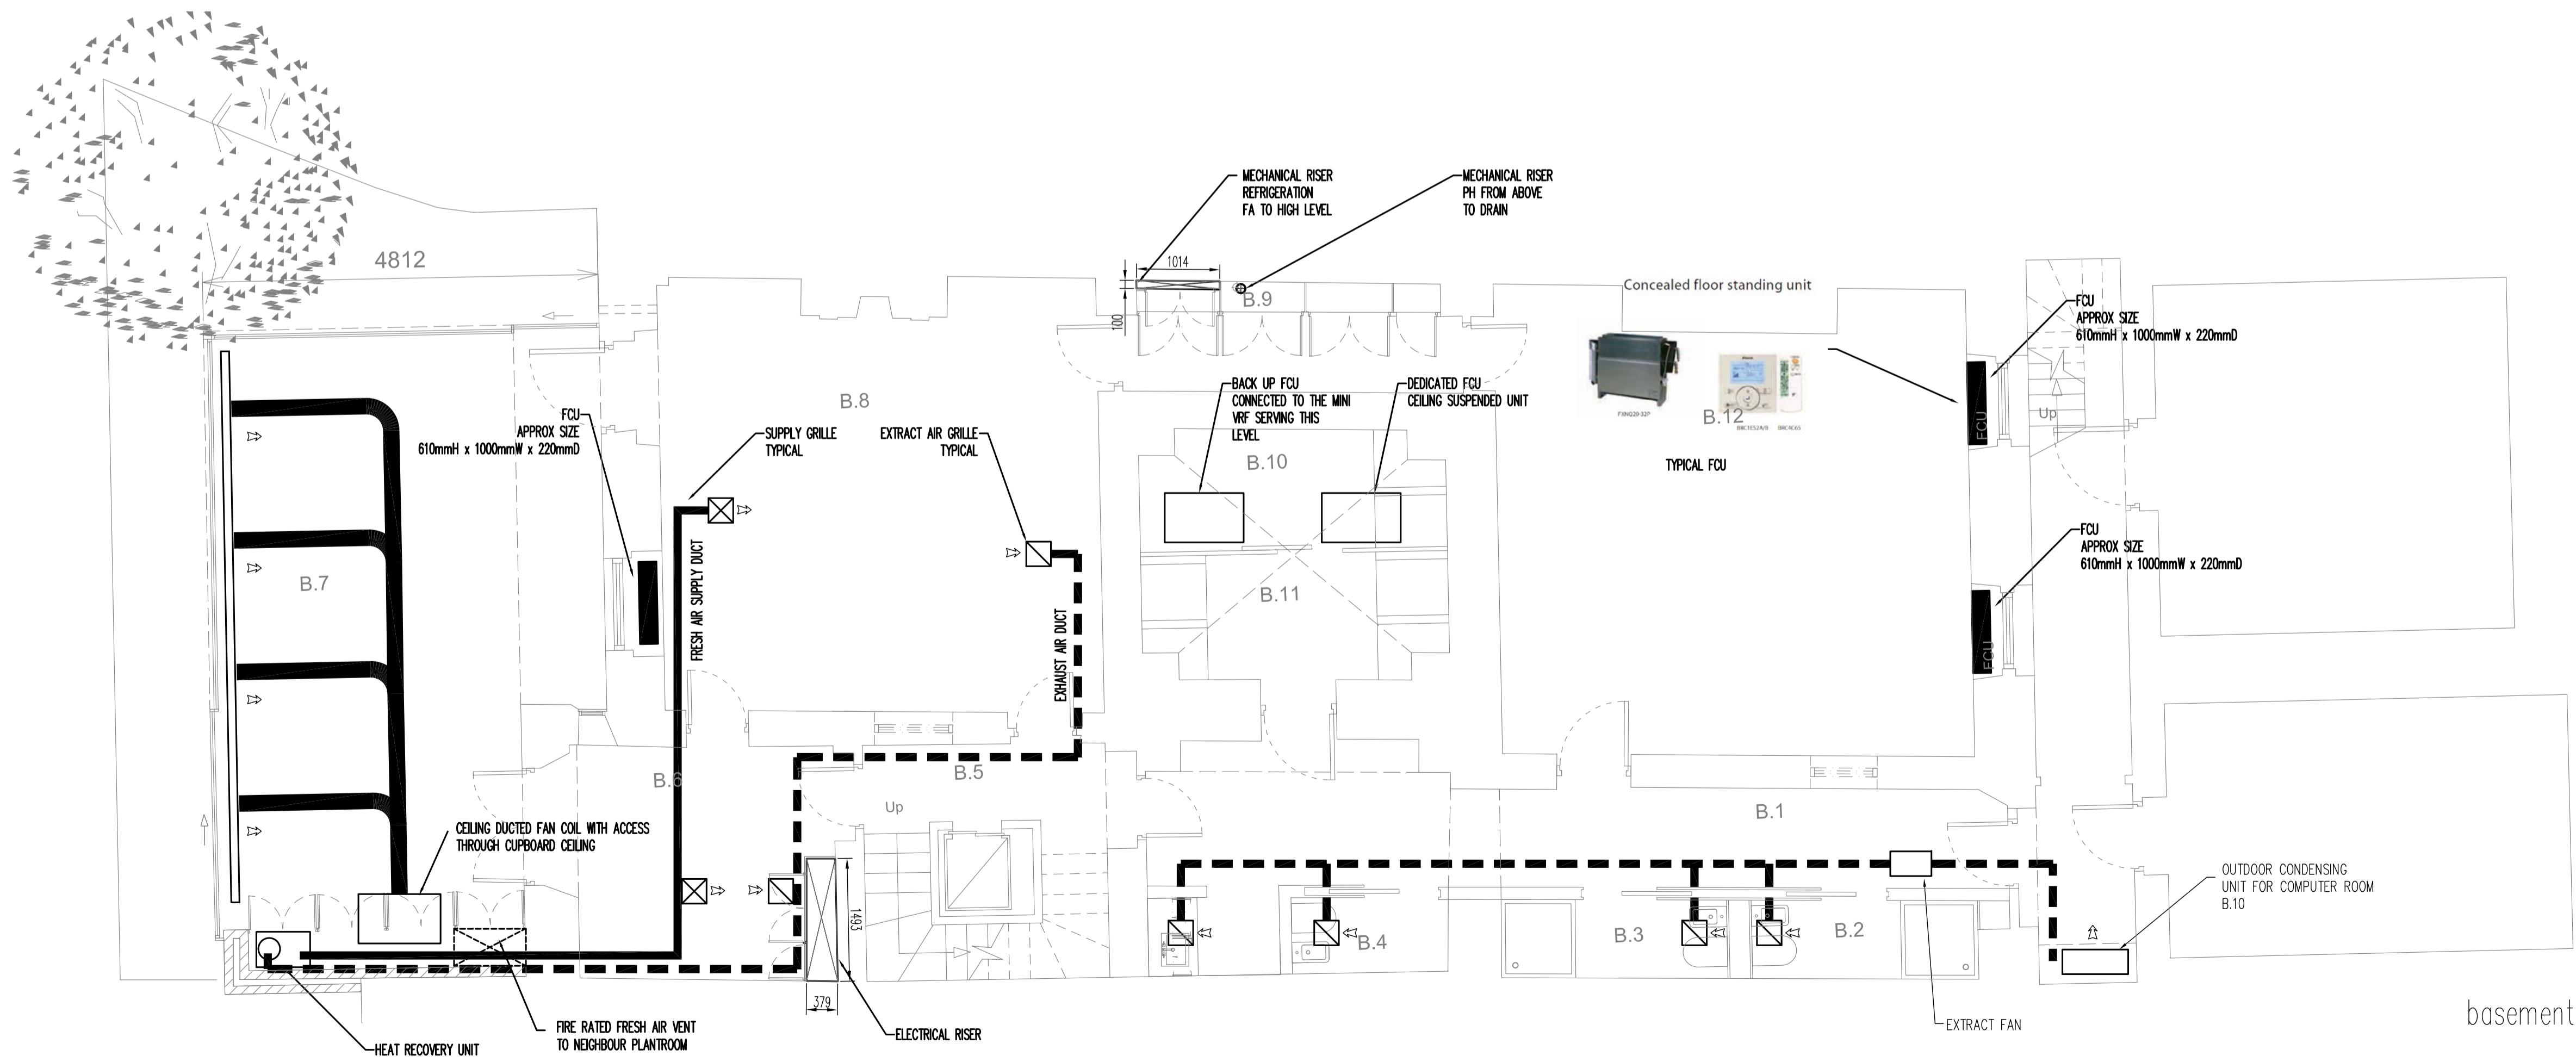

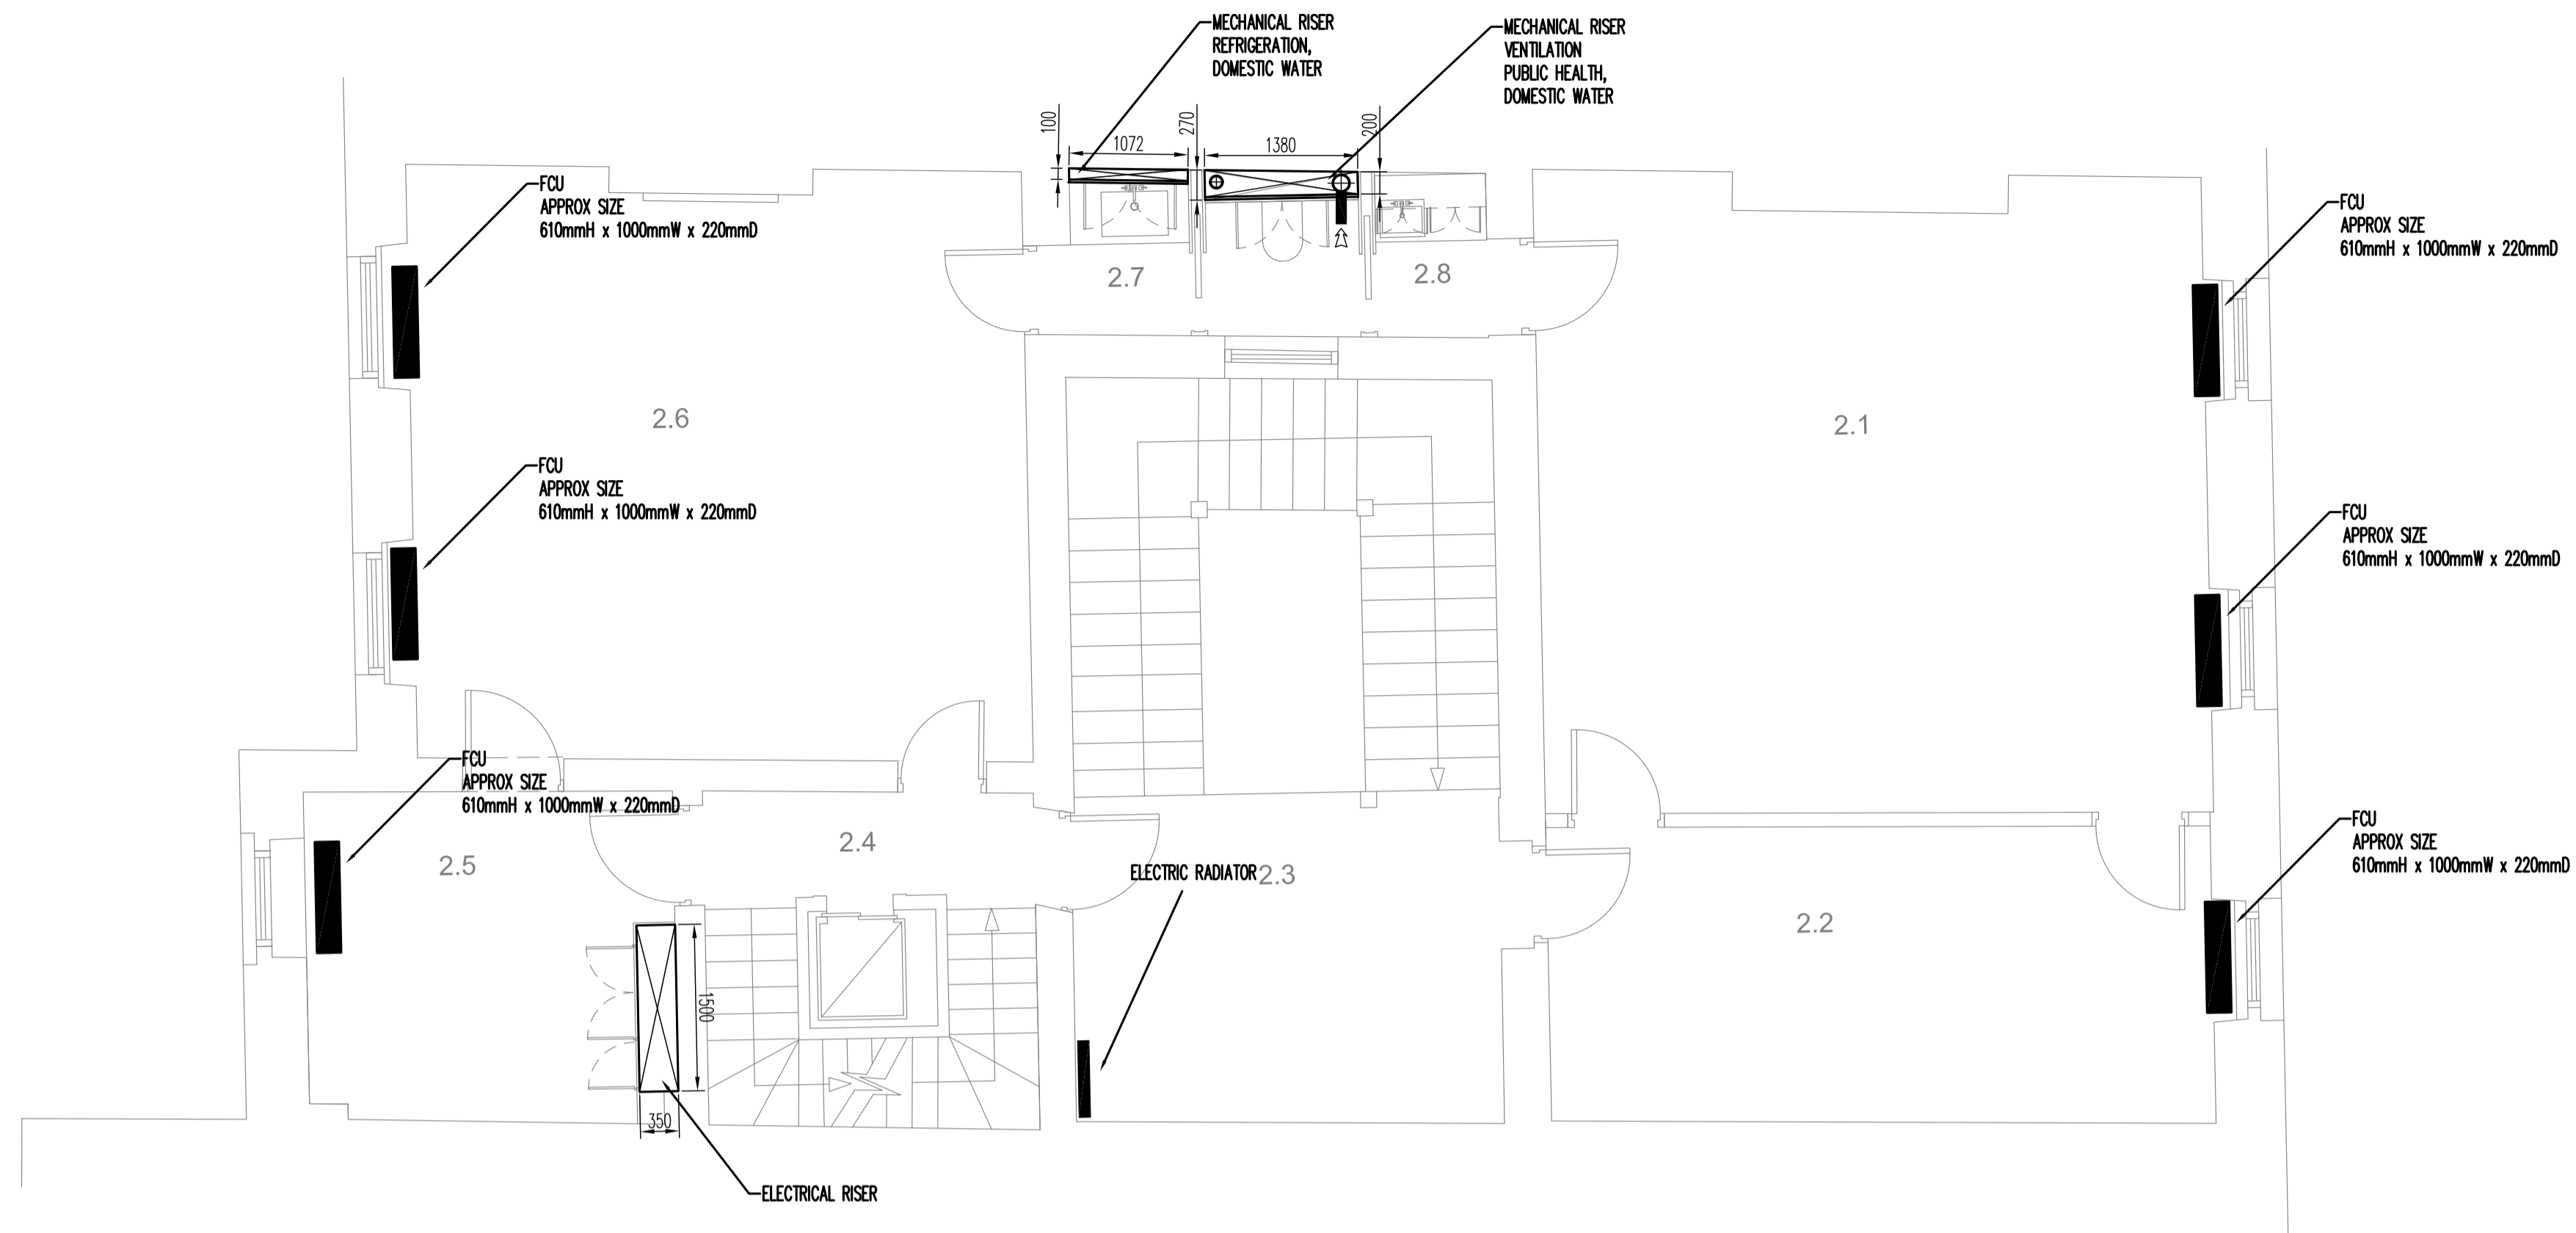

2nd floor

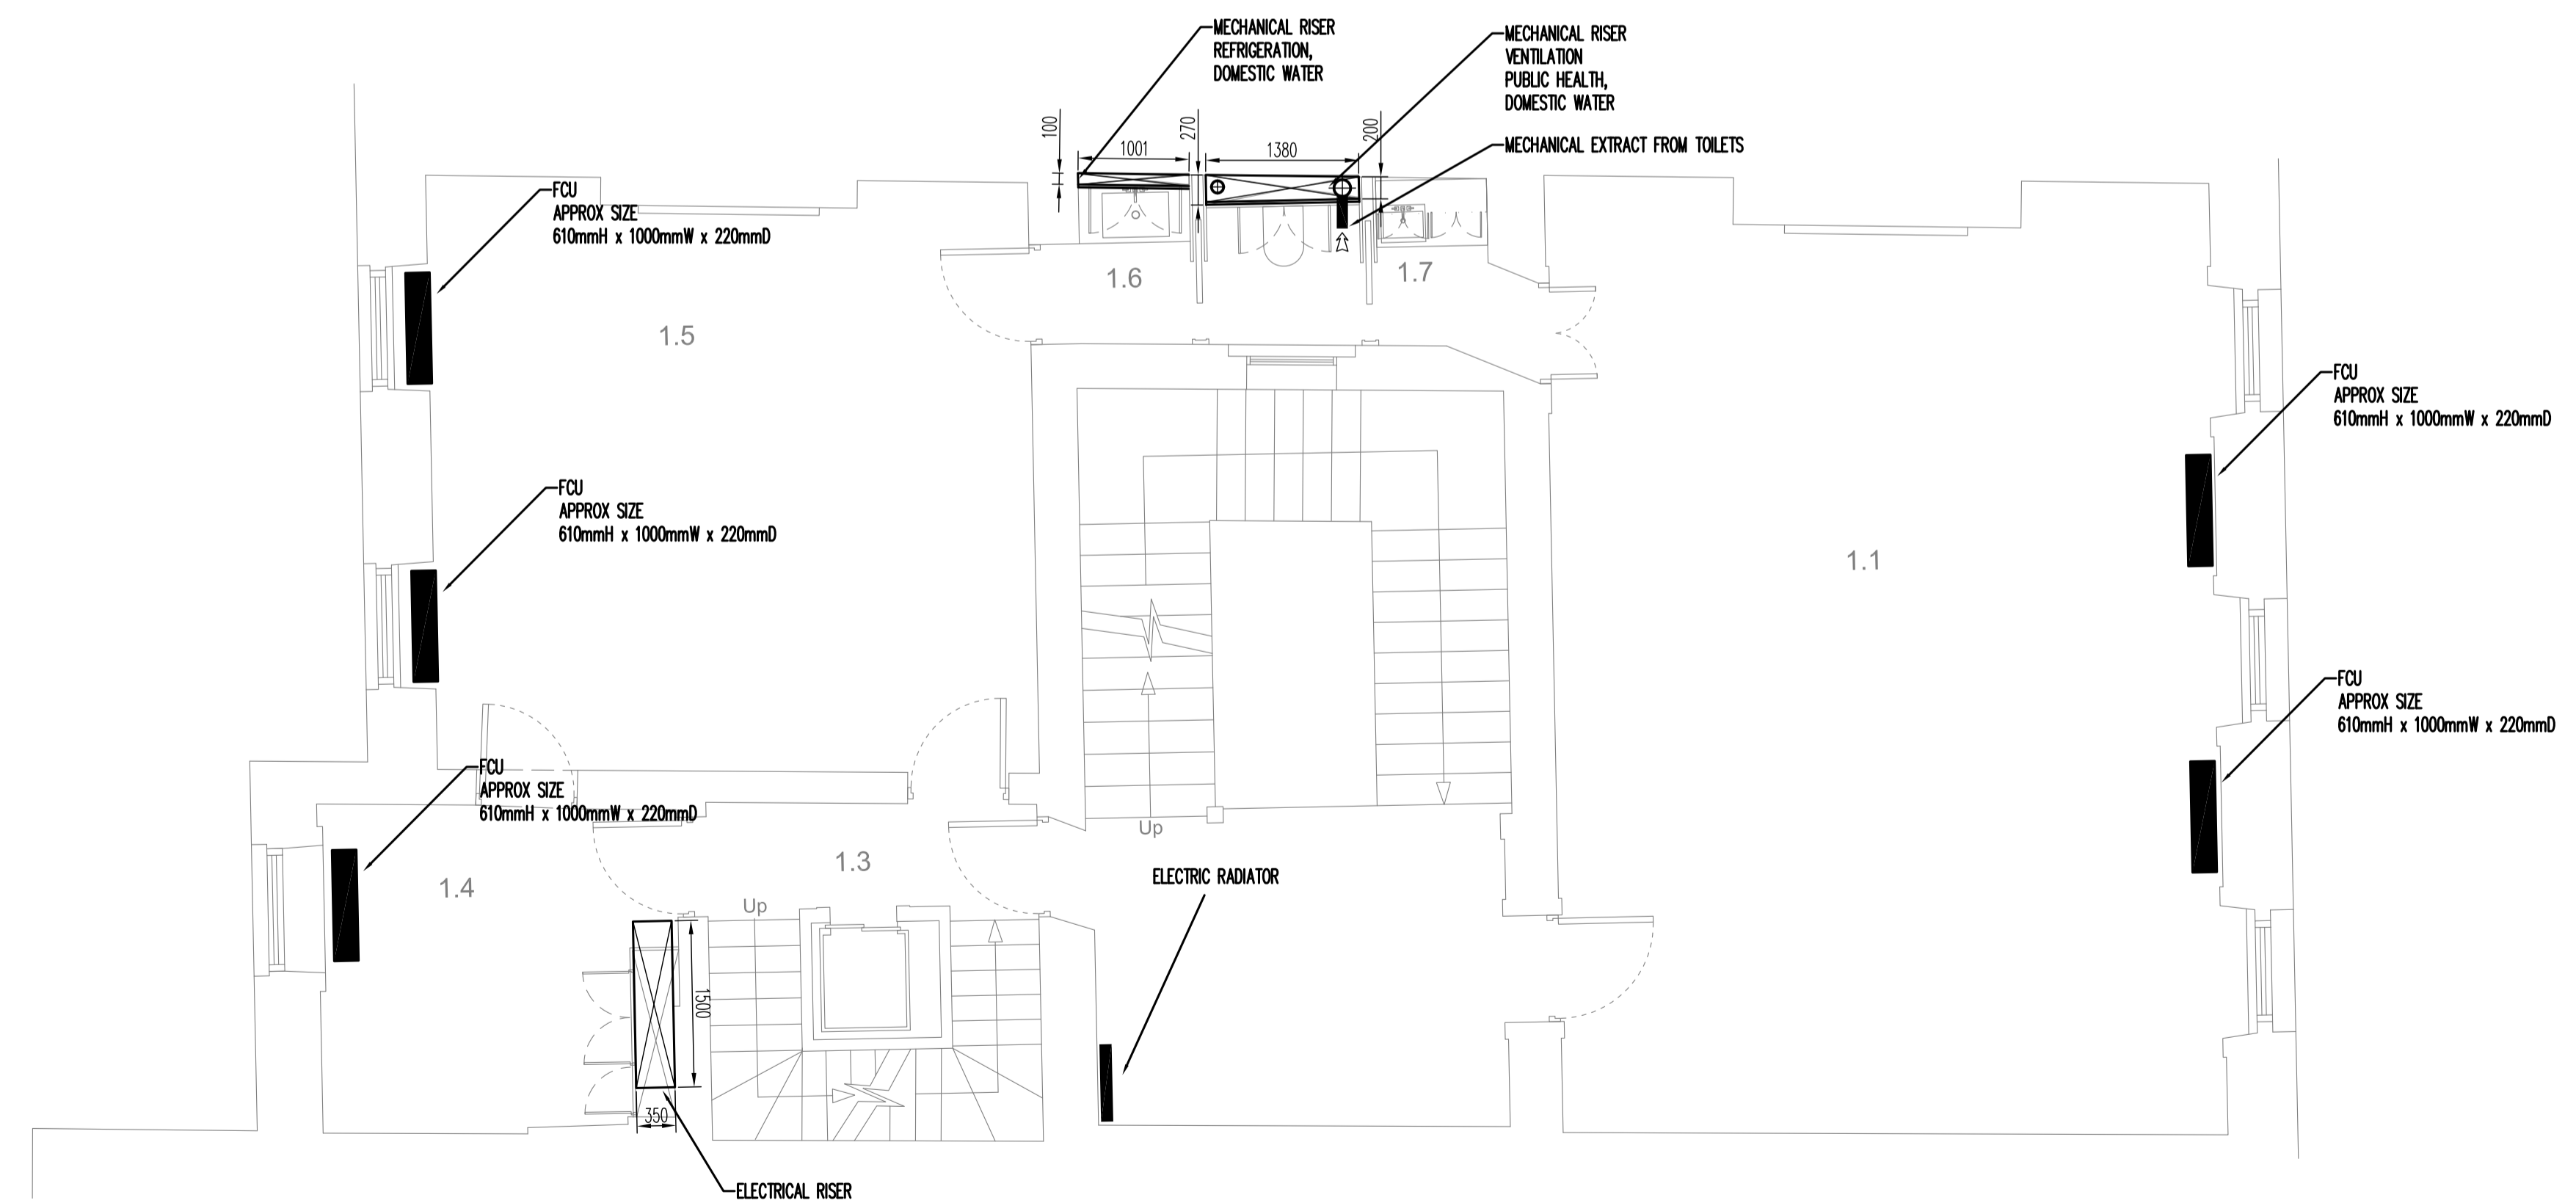


1st floor

P2	13.02.2015	PLANNING ISSUE
P1	29.01.2015	PRELIMINARY
Revision	Date	Details


P3r Engineers Ltd
 Consulting Building Services Engineers
 70 Cowcross Street
 London EC1M 6EJ
 Telephone 020 7490 7848
 mail@p3r-engineers.co.uk
 www.p3r-engineers.co.uk



Project		
6 Bloomsbury Square		
Drawing Title		
First and Second floor services		
Scale	Drawing by	Checked
NTS@A1	SS	MP
Date	Drawing No	Revision
JAN 15	1442-M-102	P2

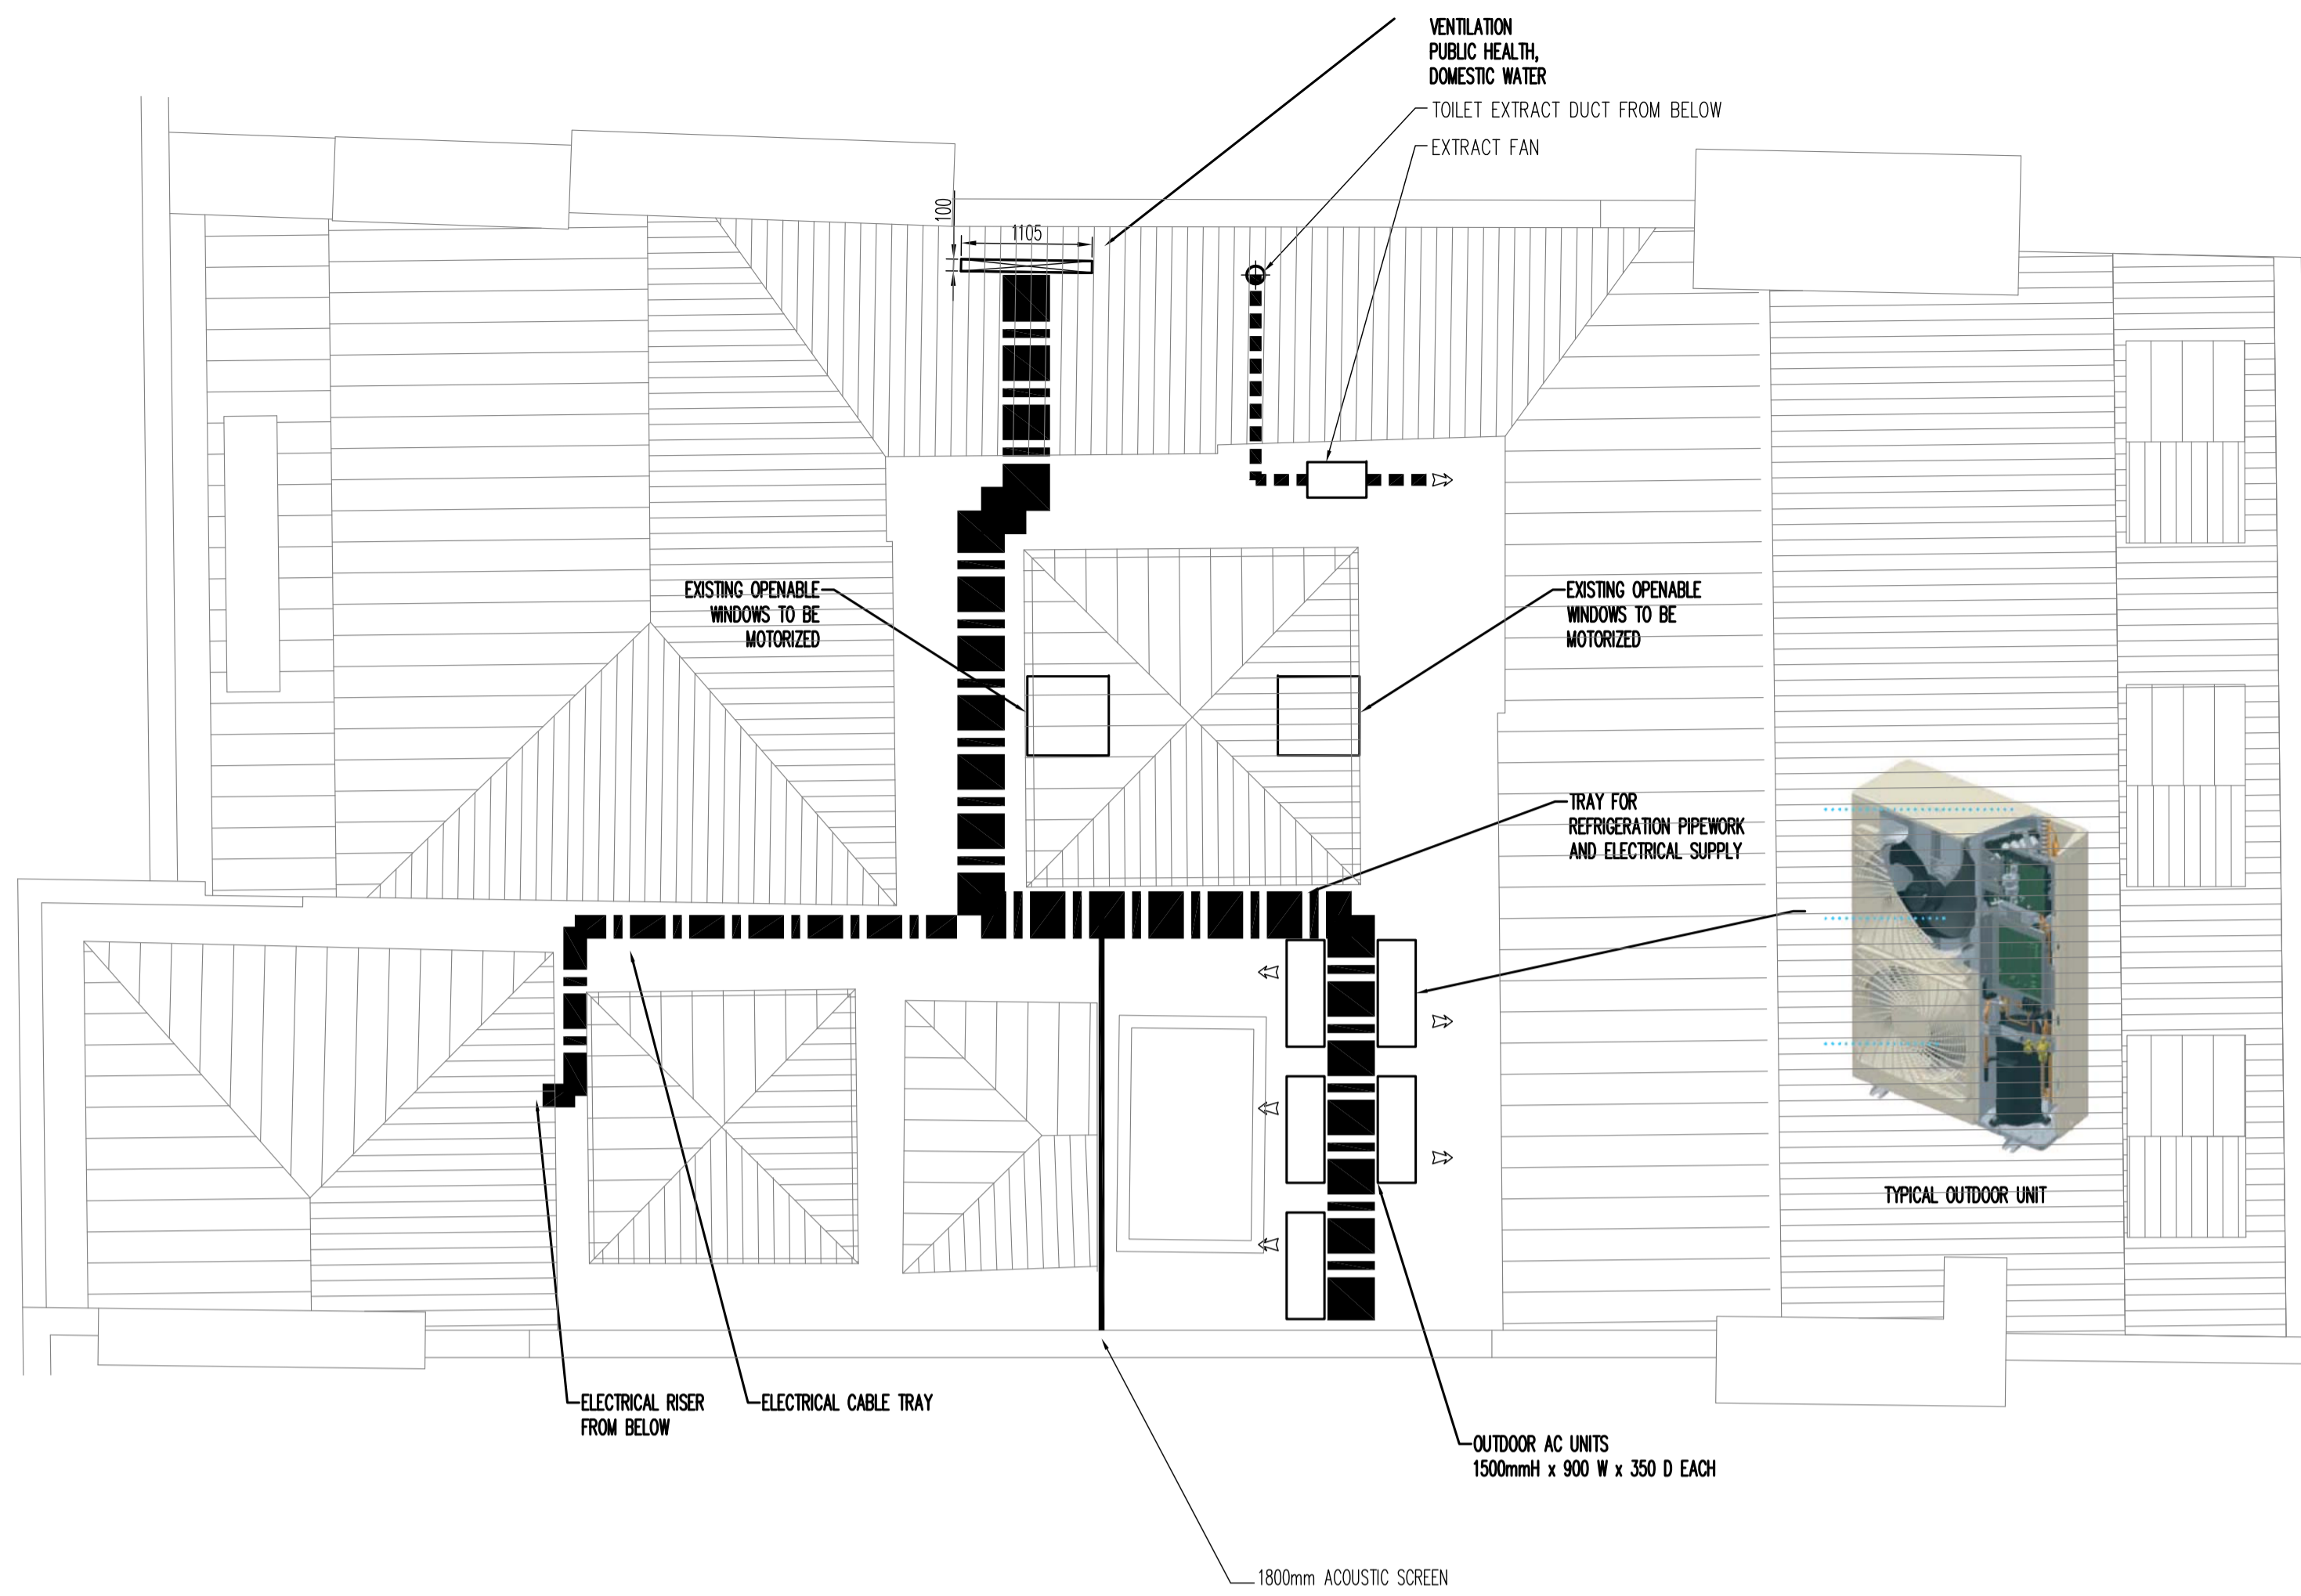

Roof

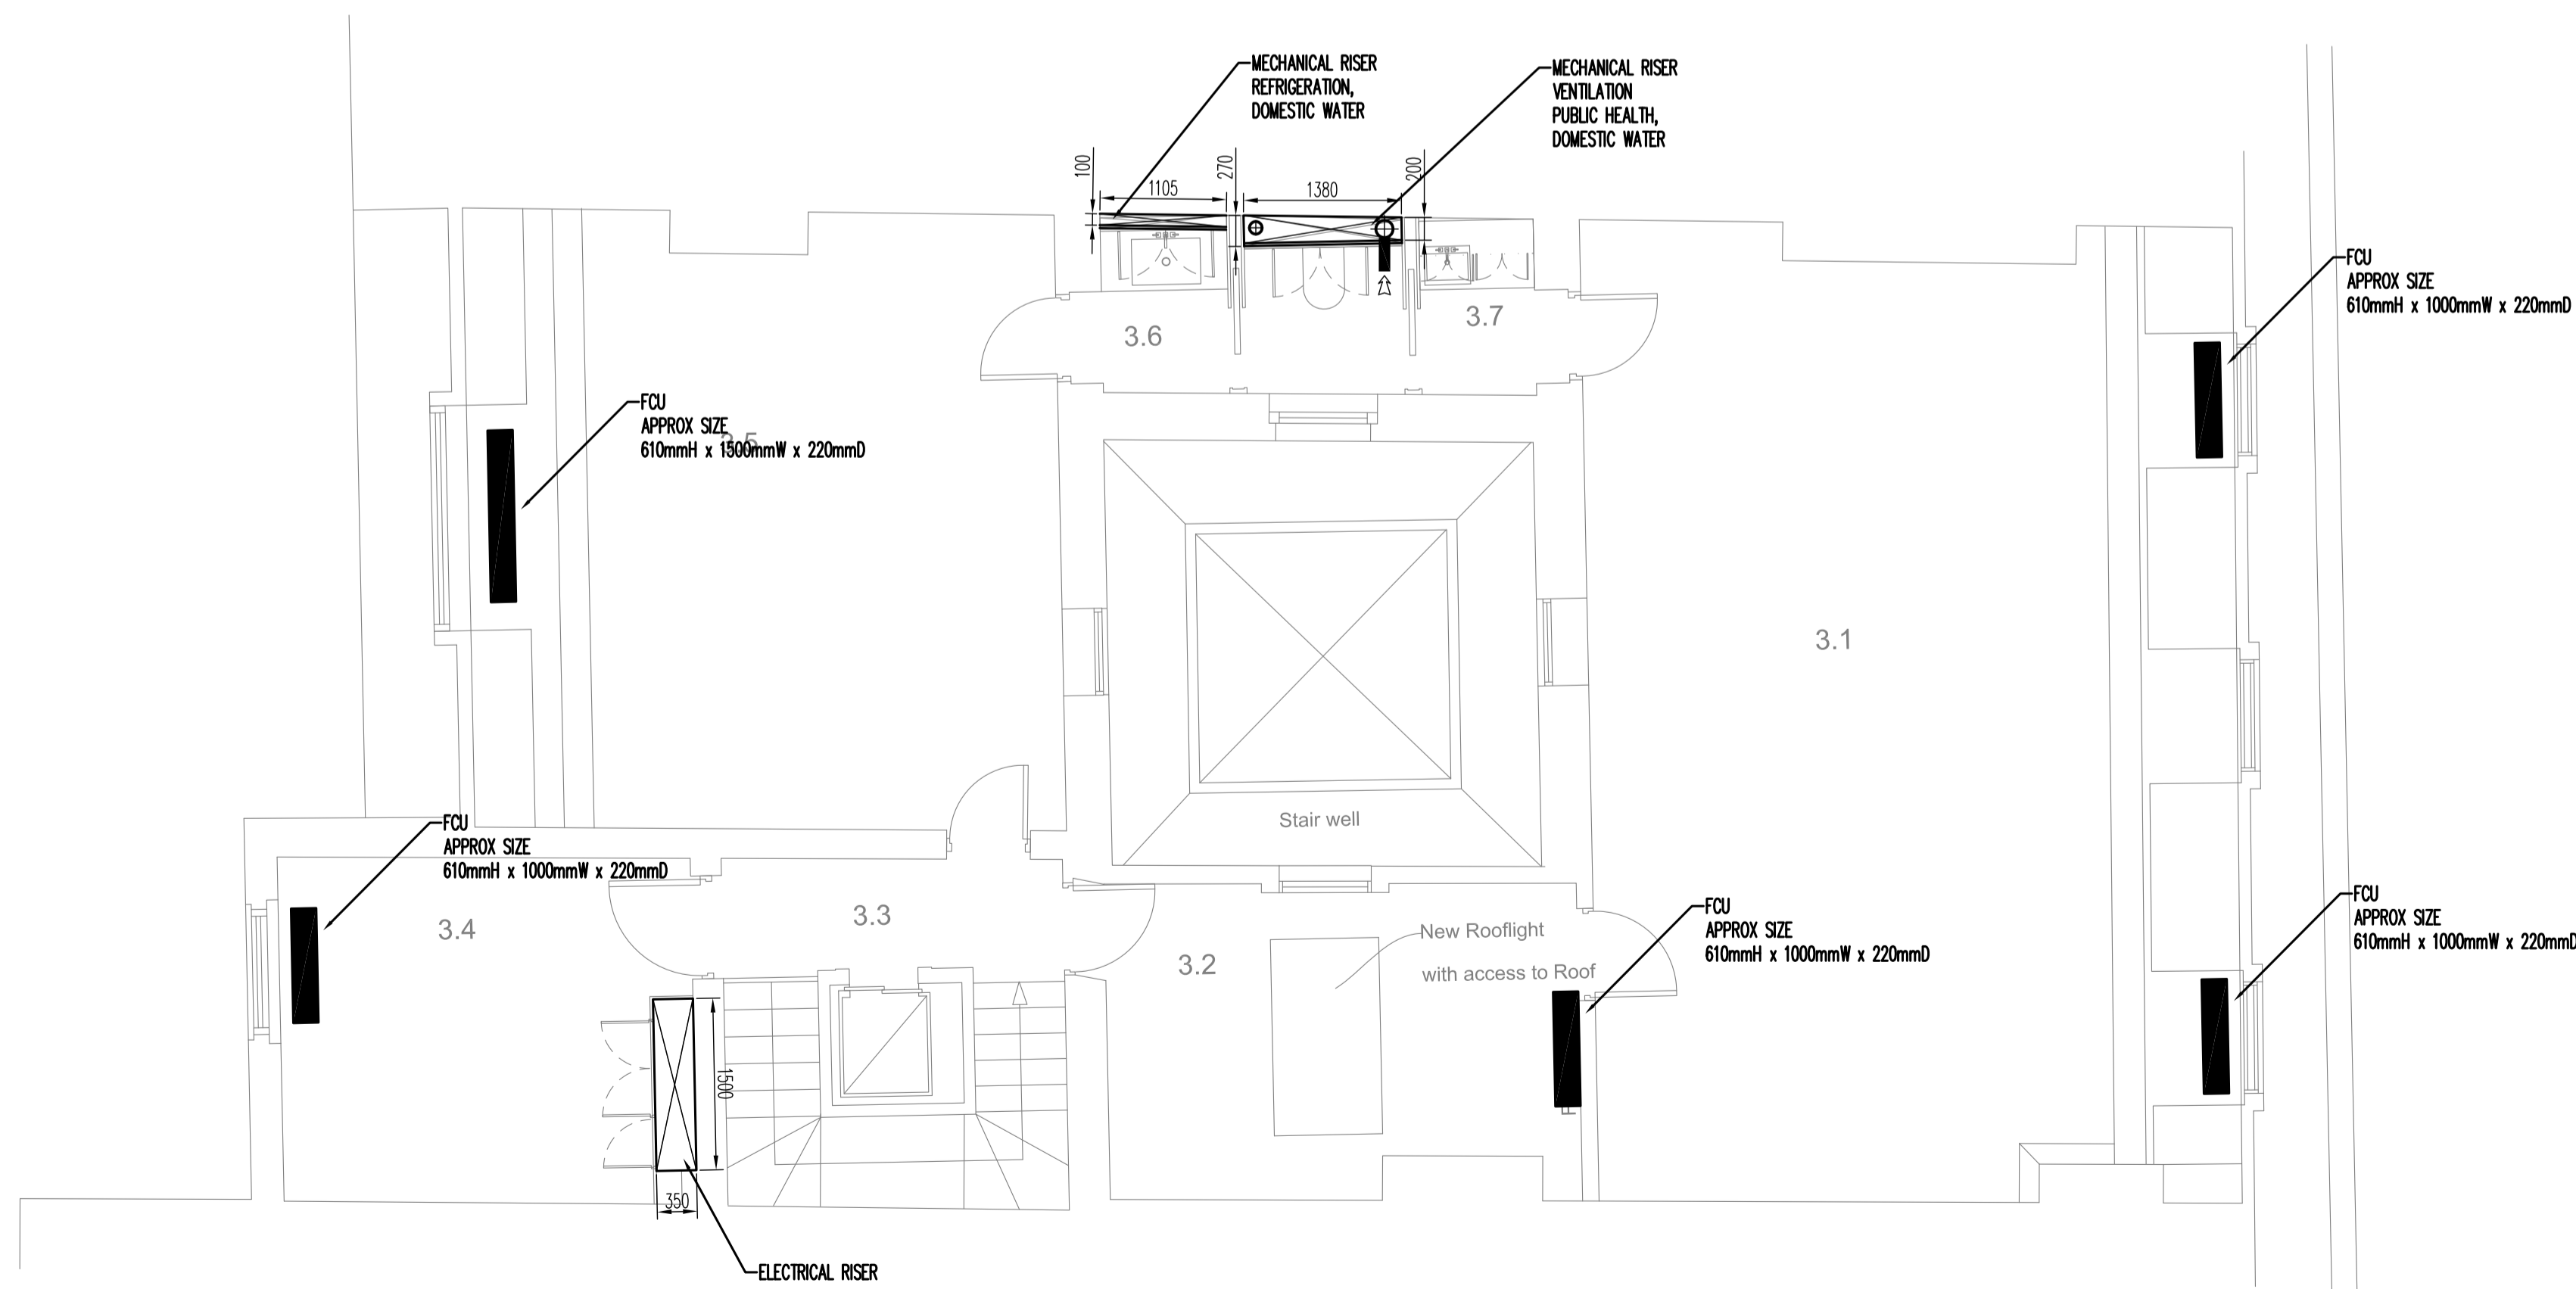

3rd floor

Do not scale from this drawing in either paper or digital form

P2	13.02.2015	PLANNING ISSUE
P1	29.01.2015	PRELIMINARY
Revision	Date	Details
P3r Engineers Ltd Consulting Building Services Engineers 70 Cowcross Street London EC1M 6EJ Telephone 020 7490 7848 mail@p3r-engineers.co.uk www.p3r-engineers.co.uk		
Project		
6 Bloomsbury Square		
Drawing Title		
Third floor and Roof service		
Scale	Drawing by	Checked
NTS@A1	SS	MP
Date	Drawing No	Revision
JAN 15	1442-M-103	P2

