



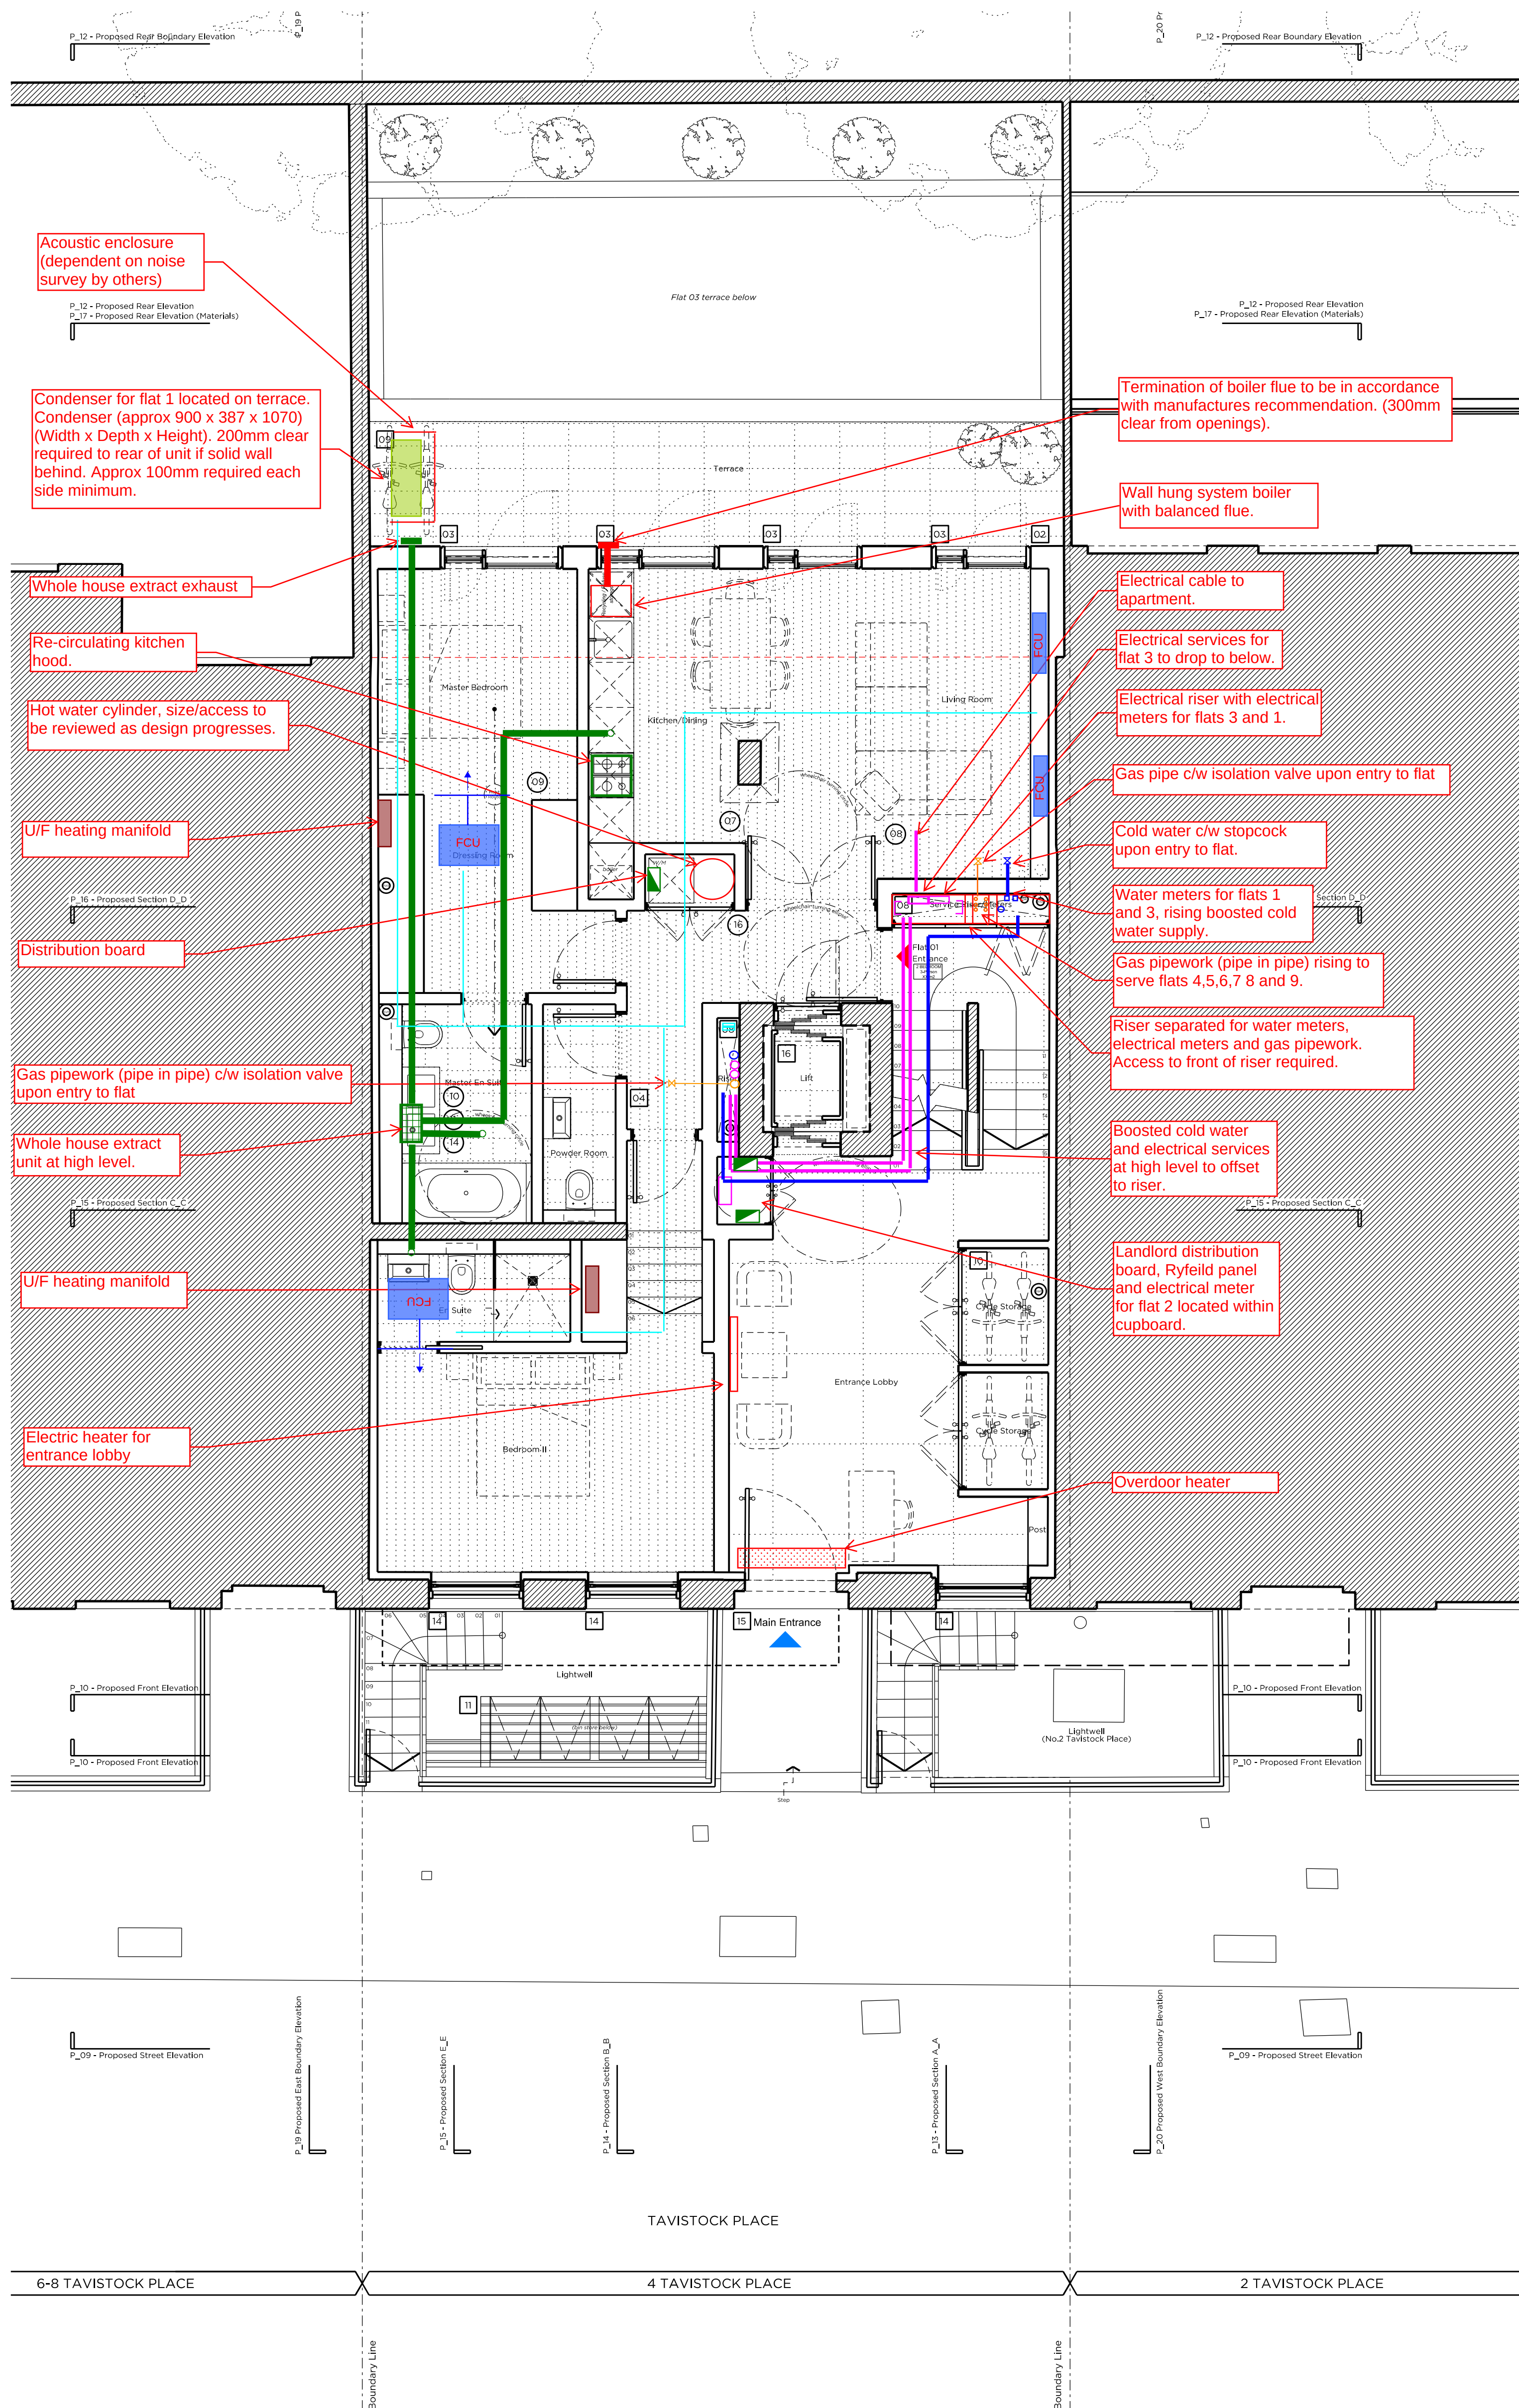

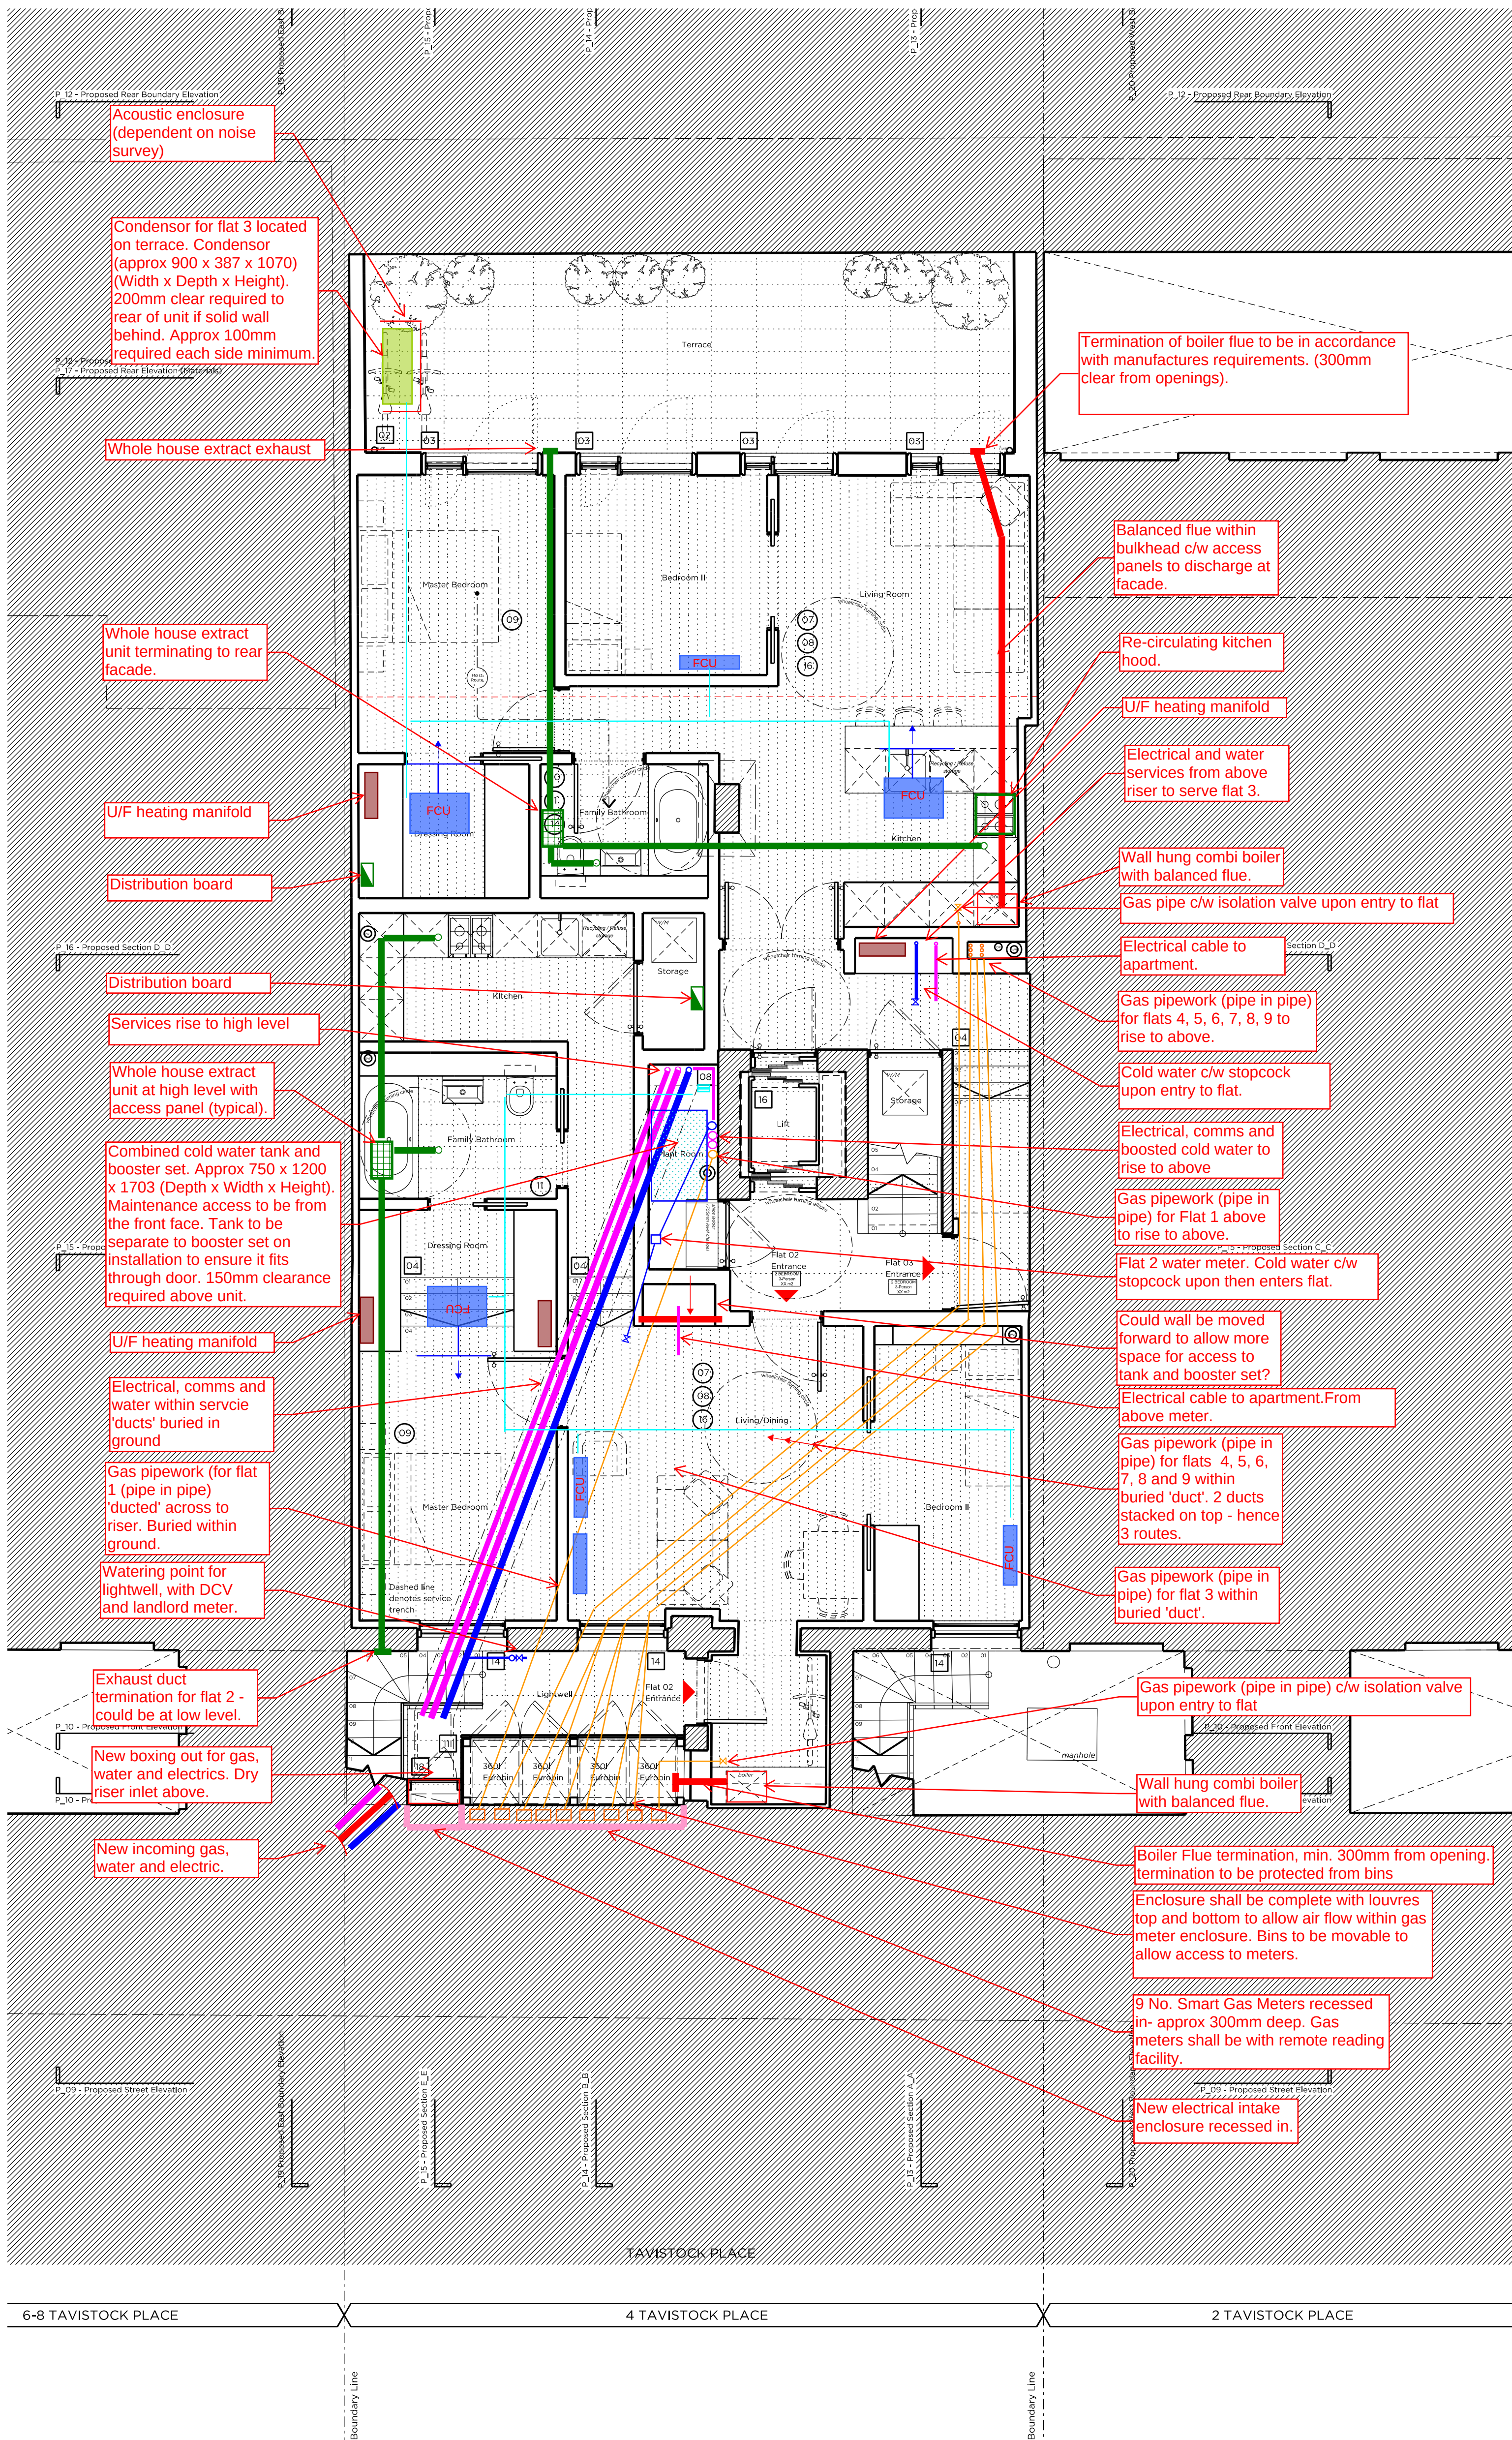

oor Plan

-	04.02.15	Planning	AR	IM	IM
Issue	Date	Description	By	Chkd	Verfd

Project
4 Tavistock Place

Client
GFZ Developments Ltd

Architect
Marek Wojciechowski Architects

Title
Proposed Lower Ground Floor Building Services

Drawing No. ME-SK-02	Drawing Status Planning
-------------------------	----------------------------

Job No. 1011009	Scale NTS
--------------------	--------------

Originator AR	Checked IM	Verified IM	Issue A
------------------	---------------	----------------	------------

CUNDALL
Consulting Engineers

Saffron House
6-10 Kirby Street
London EC1N 8TS
Telephone: +44 (0)20 7438 1600

Website: www.cundall.com

DO NOT SCALE FROM THIS DRAWING



B	05.02.15	Planning	AR	IM	IM
A	04.02.15	Planning	AR	IM	IM
Issue	Date	Description	Bv	Chkd	Ver

Project
4 Tavistock Place

Client
GFZ Developments Ltd
Architect
Marek Woiciechowski Architects

Title	Proposed Lower Ground Floor Building Services
-------	---

Drawing No. ME-SK-02		Drawing Status Planning	
Job No. 1011009		Scale NTS	
Originator AR	Checked IM	Verified IM	Issue. B

CUNDALL
Consulting Engineers

Saffron House
6-10 Kirby Street
London EC1N 8TS
Telephone: +44 (0)20 7438 1600

Website: www.cundall.com

A	104.02.15	Planning	AR	IM	IM
Issue	Date	Description	By	Chkd	Verfd

Project
4 Tavistock Place

Client
GFZ Developments Ltd

Architect
Marek Wojciechowski Architects

Title
Proposed First Floor Building Services

Drawing No.
ME-SK-03

Drawing Status
Planning

Job No.
1011009

Scale
NTS

Originator AR	Checked IM	Verified IM	Issue A
------------------	---------------	----------------	------------

CUNDALL

Consulting Engineers

Saffron House
6-10 Kirby Street
London EC1N 8TS
Telephone: +44 (0)20 7438 1600

Website: www.cundall.com

Based on: Architects Drg No. Structural Drg No. Survey Drg No. Other Drg No. Other Drg No.	Rev Rev Rev Rev Rev
---	---------------------------------

DO NOT SCALE FROM THIS DRAWING

A	104.02.15	Planning	AR	IM	IM
Issue	Date	Description	By	Chkd	Verfd

Project
4 Tavistock Place

Client
GFZ Developments Ltd
Architect
Marek Wojciechowski Architects

Title
Proposed Second Floor Building Services

Drawing No.
ME-SK-04

Drawing Status
Planning

Job No.
1011009

Scale
NTS

Originator
AR

Checked
IM

Verified
IM

Issue
A

CUNDALL

Consulting Engineers

Saffron House
6-10 Kirby Street
London EC1N 8TS
Telephone: +44 (0)20 7438 1600

Website: www.cundall.com

DO NOT SCALE FROM THIS DRAWING



Project
4 Tavistock Place

Client
GFZ Developments Ltd

Architect
Marek Woiciechowski Architects

Title

Proposed Third Floor Building Services

Drawing No. ME-SK-05		Drawing Status Planning	
Job No. 1011009		Scale NTS	
Originator AR	Checked IM	Verified IM	Issue. A

CUNDALL
Consulting Engineers

Saffron House
6-10 Kirby Street
London EC1N 8TS
Telephone: +44 (0)20 7438 1600

Website: www.cundall.com

Based on: Architects Drg No. Structural Drg No. Survey Drg No. Other Drg No. Other Drg No.	Rev Rev Rev Rev Rev
---	---------------------------------

DO NOT SCALE FROM THIS DRAWING

A	104.02.15	Planning	AR	IM	IM
Issue	Date	Description	By	Chkd	Verfd

Project
4 Tavistock Place

Client
GFZ Developments Ltd
Architect
Marek Wojciechowski Architects

Title
Proposed Fourth Floor Building Services

Drawing No.
ME-SK-06
Drawing Status
Planning

Job No.
1011009
Scale
NTS

Originator AR	Checked IM	Verified IM	Issue A
------------------	---------------	----------------	------------

CUNDALL


Consulting Engineers

Saffron House
6-10 Kirby Street
London EC1N 8TS
Telephone: +44 (0)20 7438 1600

Website: www.cundall.com

Based on: Architects Drg No. Structural Drg No. Survey Drg No. Other Drg No. Other Drg No.	Rev Rev Rev Rev Rev
---	---------------------------------

DO NOT SCALE FROM THIS DRAWING

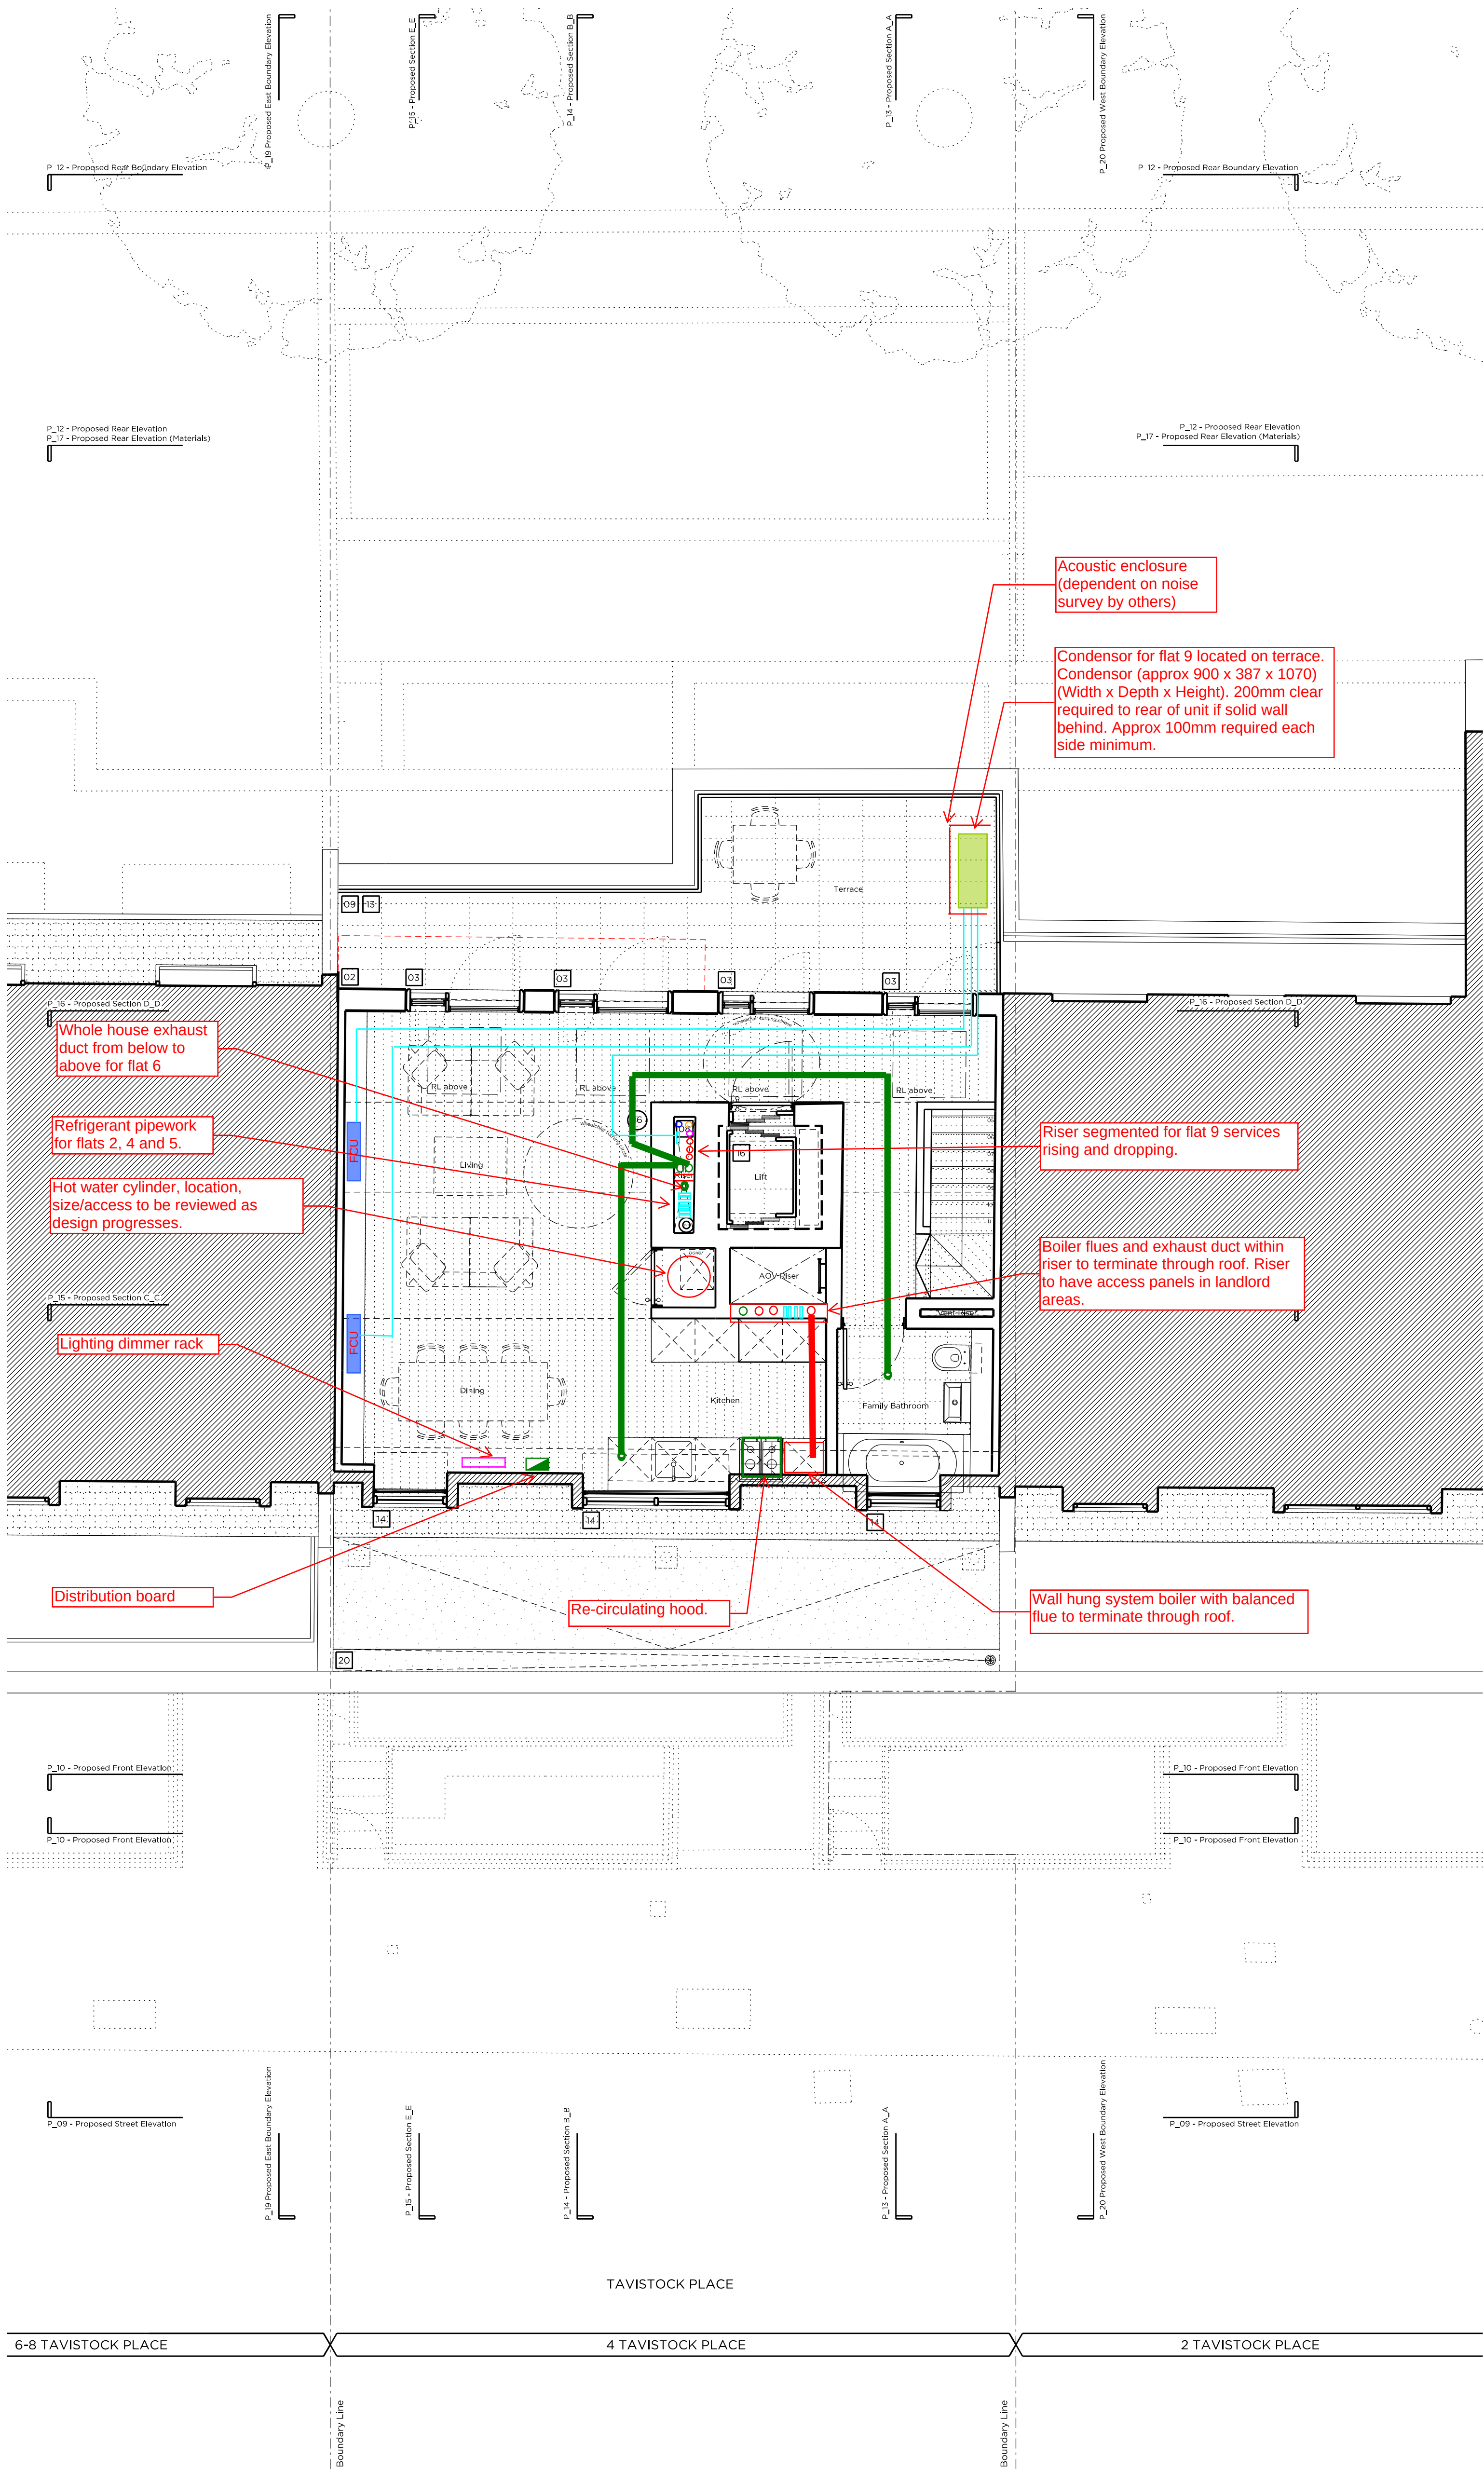

A	04.02.15	Planning	AR	IM	IM
Issue	Date	Description	By	Chkd	Verfd

Project
4 Tavistock Place

Client
GFZ Developments Ltd
Architect
Marek Wojciechowski Architects

Title
Proposed Fifth Floor Building Services

Drawing No.
ME-SK-07
Drawing Status
Planning

Job No.
1011009
Scale
NTS

Originator AR	Checked IM	Verified IM	Issue A
------------------	---------------	----------------	------------

CUNDALL


Consulting Engineers

Saffron House
6-10 Kirby Street
London EC1N 8TS
Telephone: +44 (0)20 7438 1600

Website: www.cundall.com

Based on: Architects Drg No. Structural Drg No. Survey Drg No. Other Drg No. Other Drg No.	Rev Rev Rev Rev Rev
---	---------------------------------

DO NOT SCALE FROM THIS DRAWING

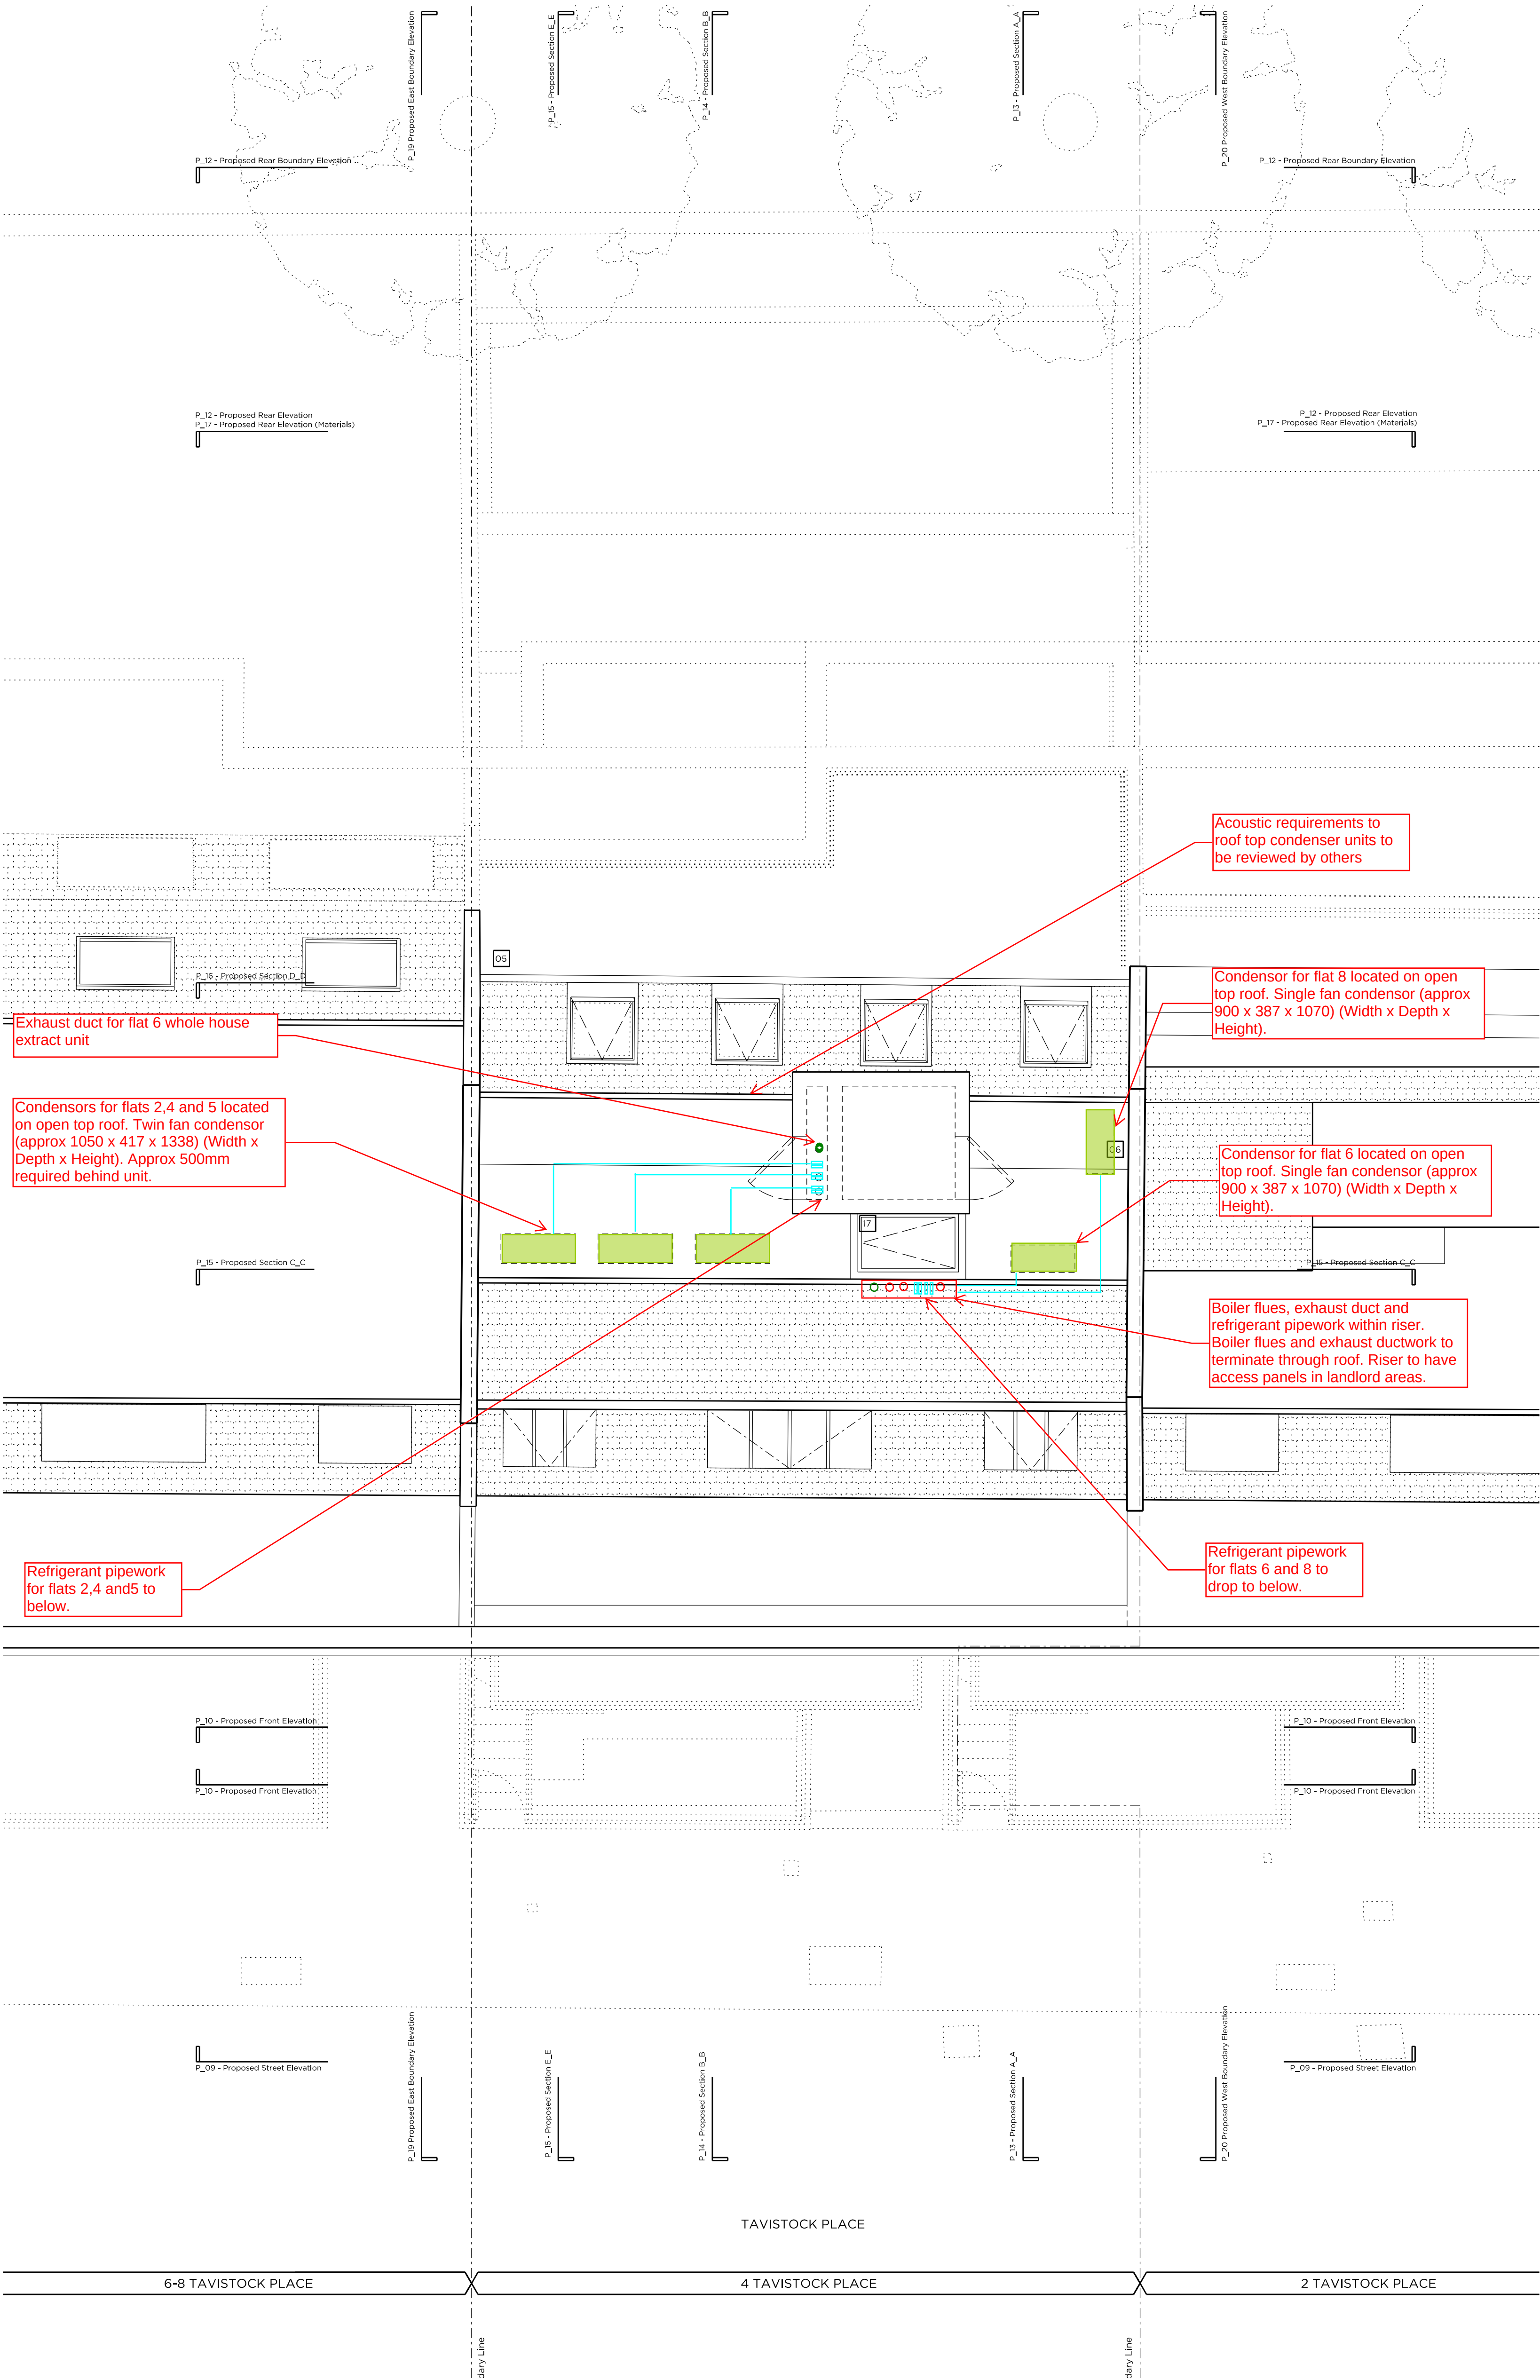

A	04.02.15	Planning	AR	IM	IM
Issue	Date	Description	By	Chkd	Verfd

Project
4 Tavistock Place

Client
GFZ Developments Ltd
Architect
Marek Wojciechowski Architects

Title
Proposed Roof Building Services

Drawing No.
ME-SK-08
Drawing Status
Planning

Job No.
1011009
Scale
NTS

Originator
AR
Checked
IM
Verified
IM
Issue
A

CUNDALL

Consulting Engineers

Saffron House
6-10 Kirby Street
London EC1N 8TS
Telephone: +44 (0)20 7438 1600

Website: www.cundall.com