

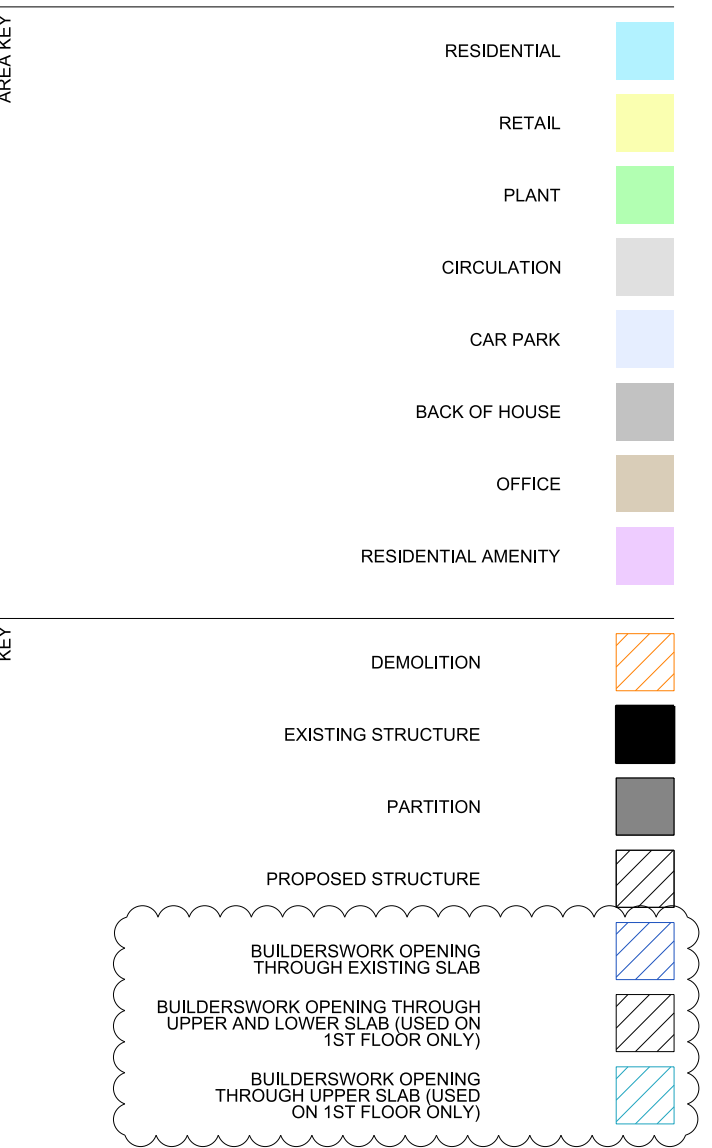


DO NOT SCALE FROM THIS DRAWING.  
CONTRACTOR TO CHECK ALL DIMENSIONS ON SITE.  
ANY DISCREPANCIES TO BE REPORTED TO THE ARCHITECT  
IMMEDIATELY.

COPYRIGHT CONRAN AND PARTNERS LIMITED ©

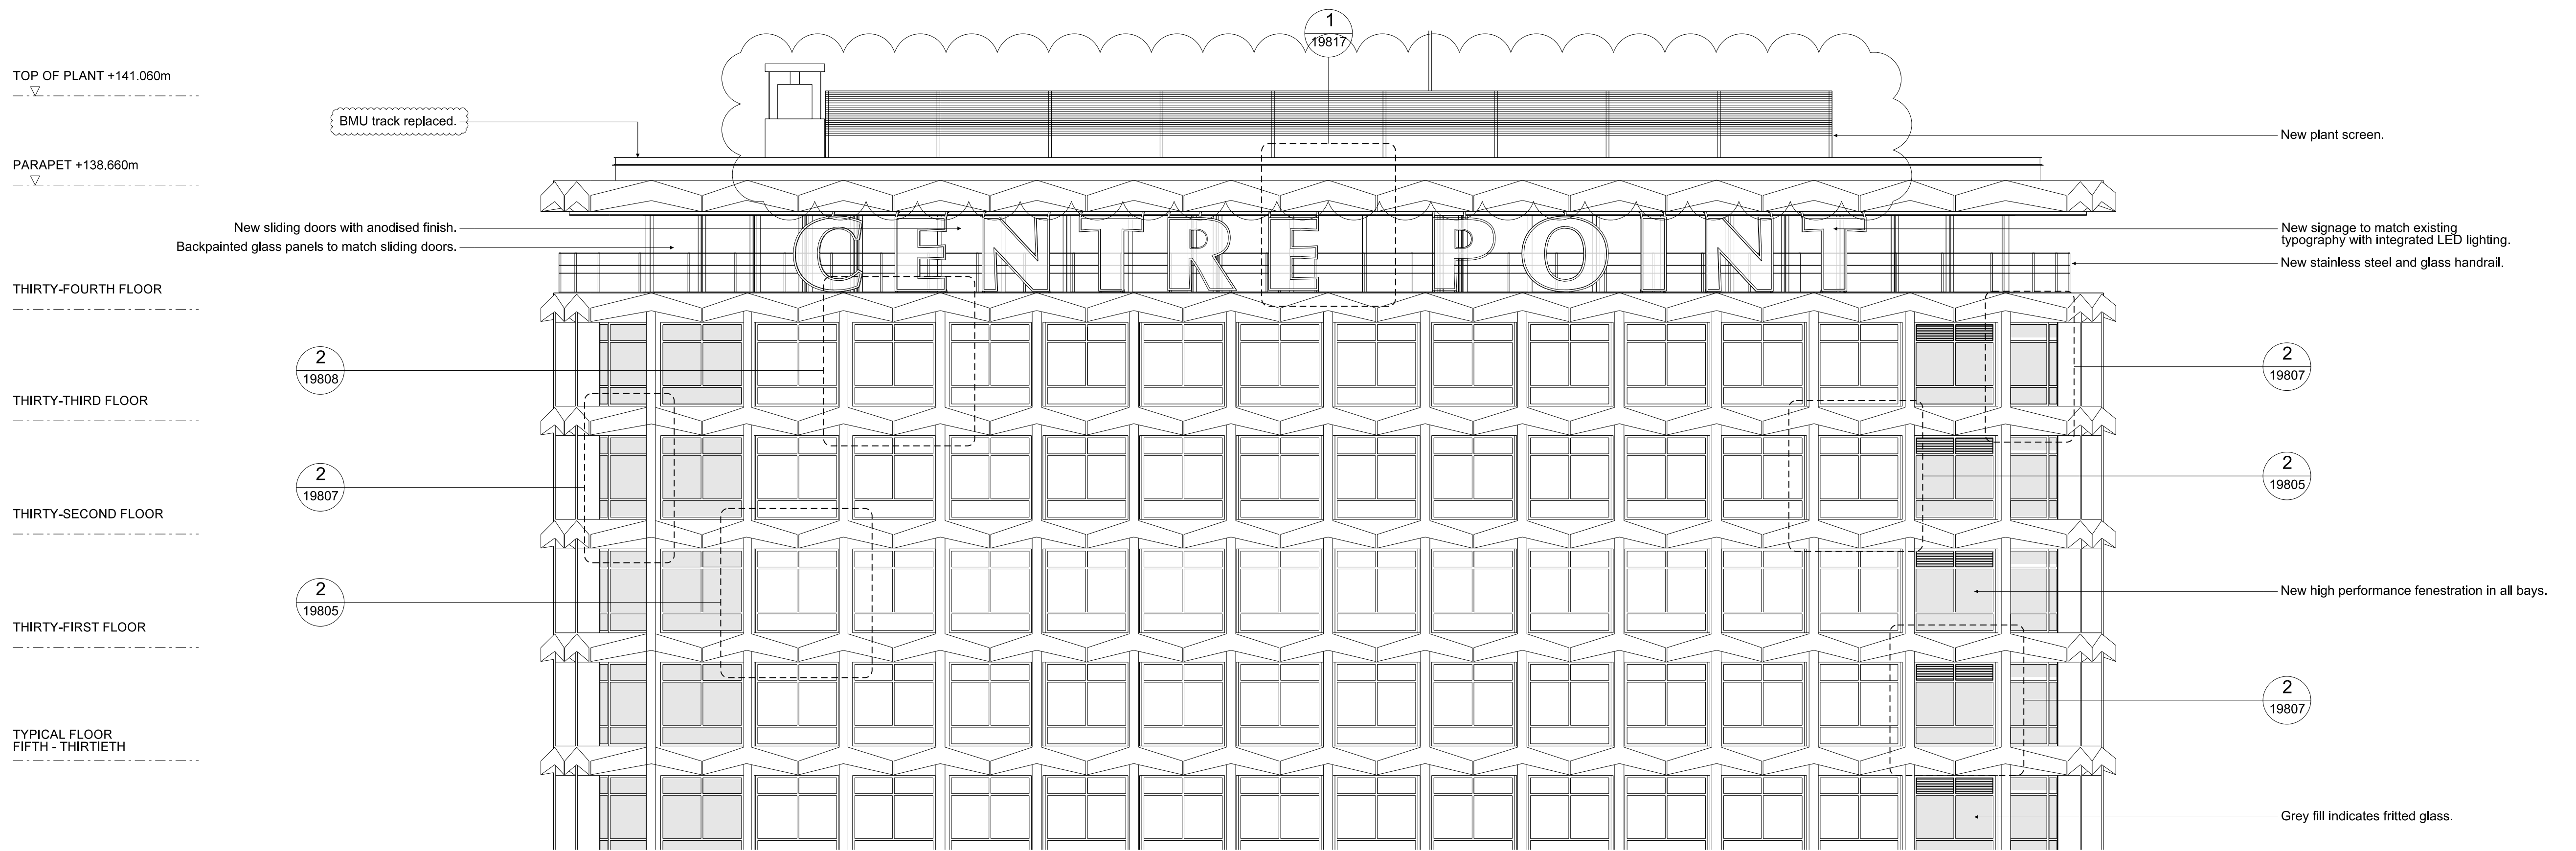

1 ELEVATION EAST PROPOSED 1:100  
UPPER LEVELS

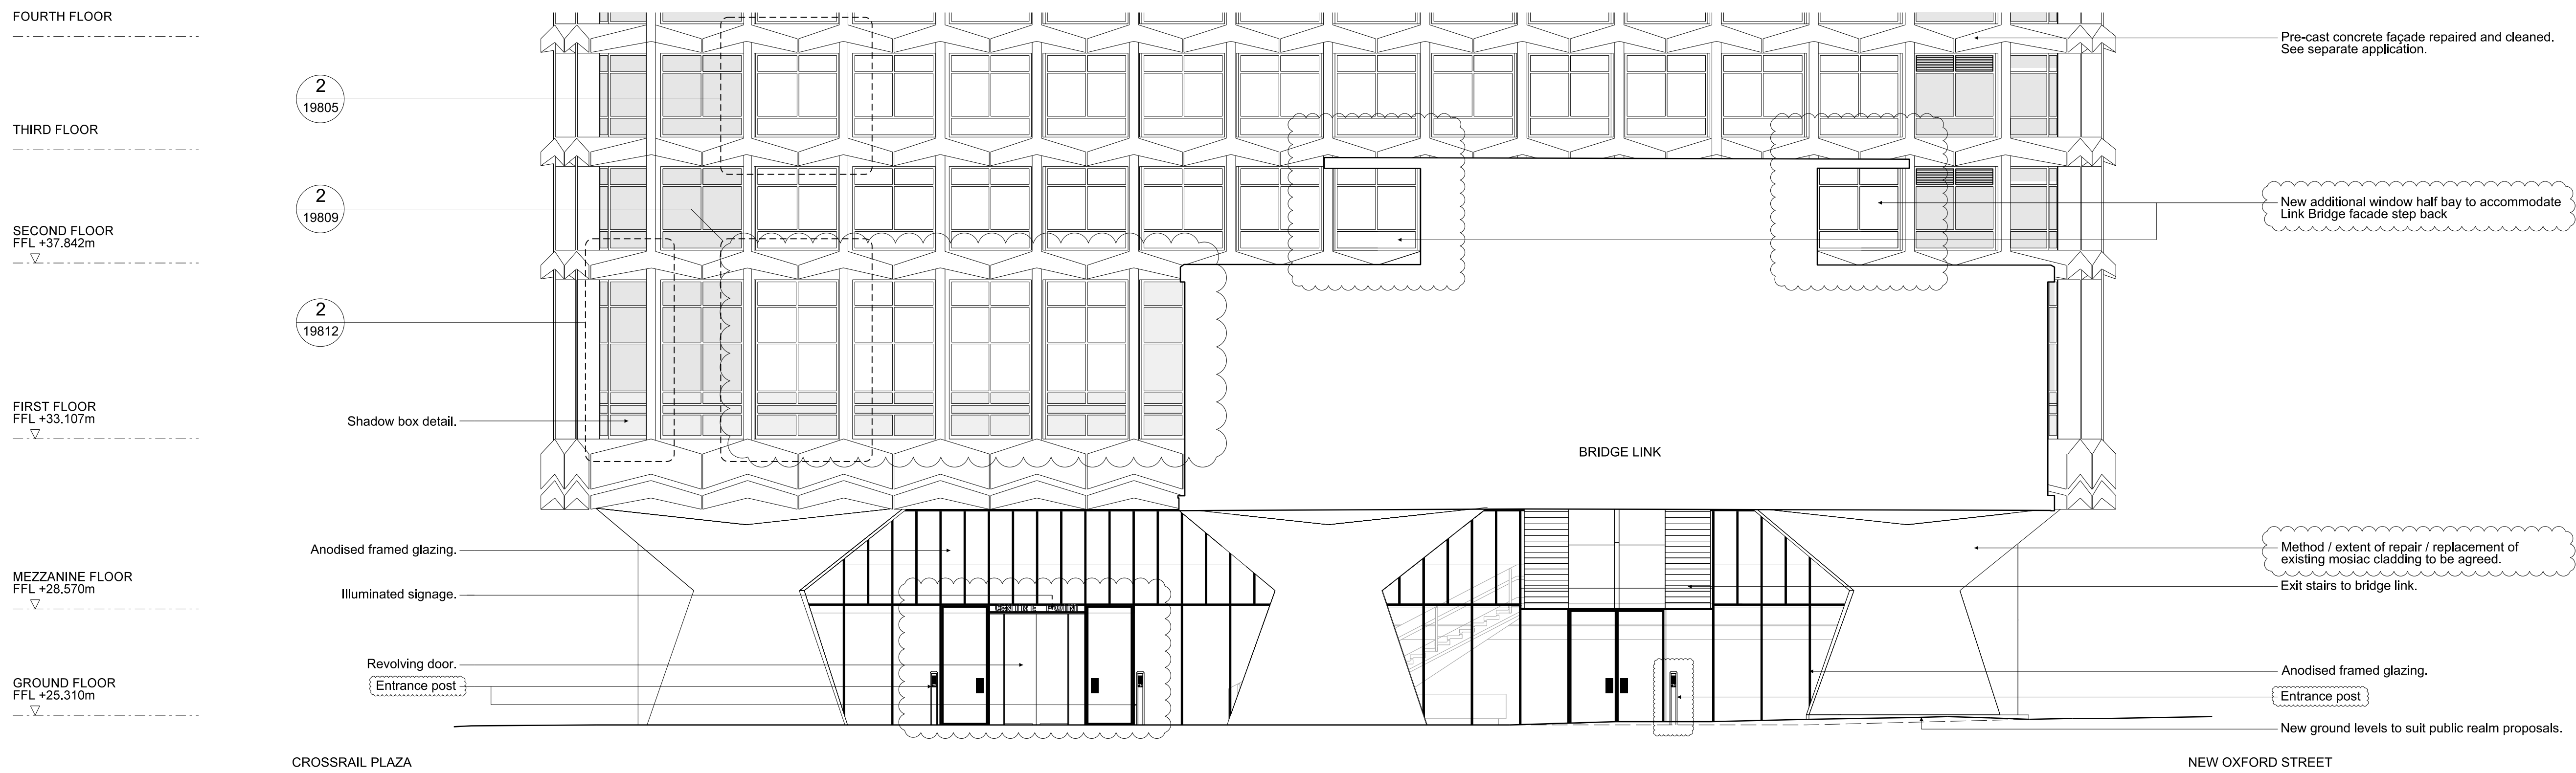

2 ELEVATION EAST PROPOSED 1:100  
LOWER LEVELS

PL2	FEB 15	PLANNING ISSUE: Frit to first floor glazing, BMU track, plant screen and fenestration adjacent to bridge link updated. Entrance posts added, revolving door ironmongery omitted.
PL1	01.04.13	PLANNING ISSUE
REV	DATE	DESCRIPTION

## STATUS PLANNING

**CONRAN+**  
**PARTNERS**  
Architects Designers

22 Shad Thames London SE1 2YU  
T: 020 7403 8899  
cp@conran.com www.conranandpartners.com

**Centre Point**  
101-103 New Oxford Street  
London, WC1A 1DD

PROPOSED ELEVATIONS - EAST LOWER AND UPPER LEVELS CENTRE POINT TOWER						
CHECKED	DATE	SCALE	DRG #	REV	PL2	
NE	1:100	A1	19551-CPT	FEB 15		