


1 ELEVATION WEST PROPOSED 1:100  
CHARING CROSS ROAD  
UPPER LEVELS

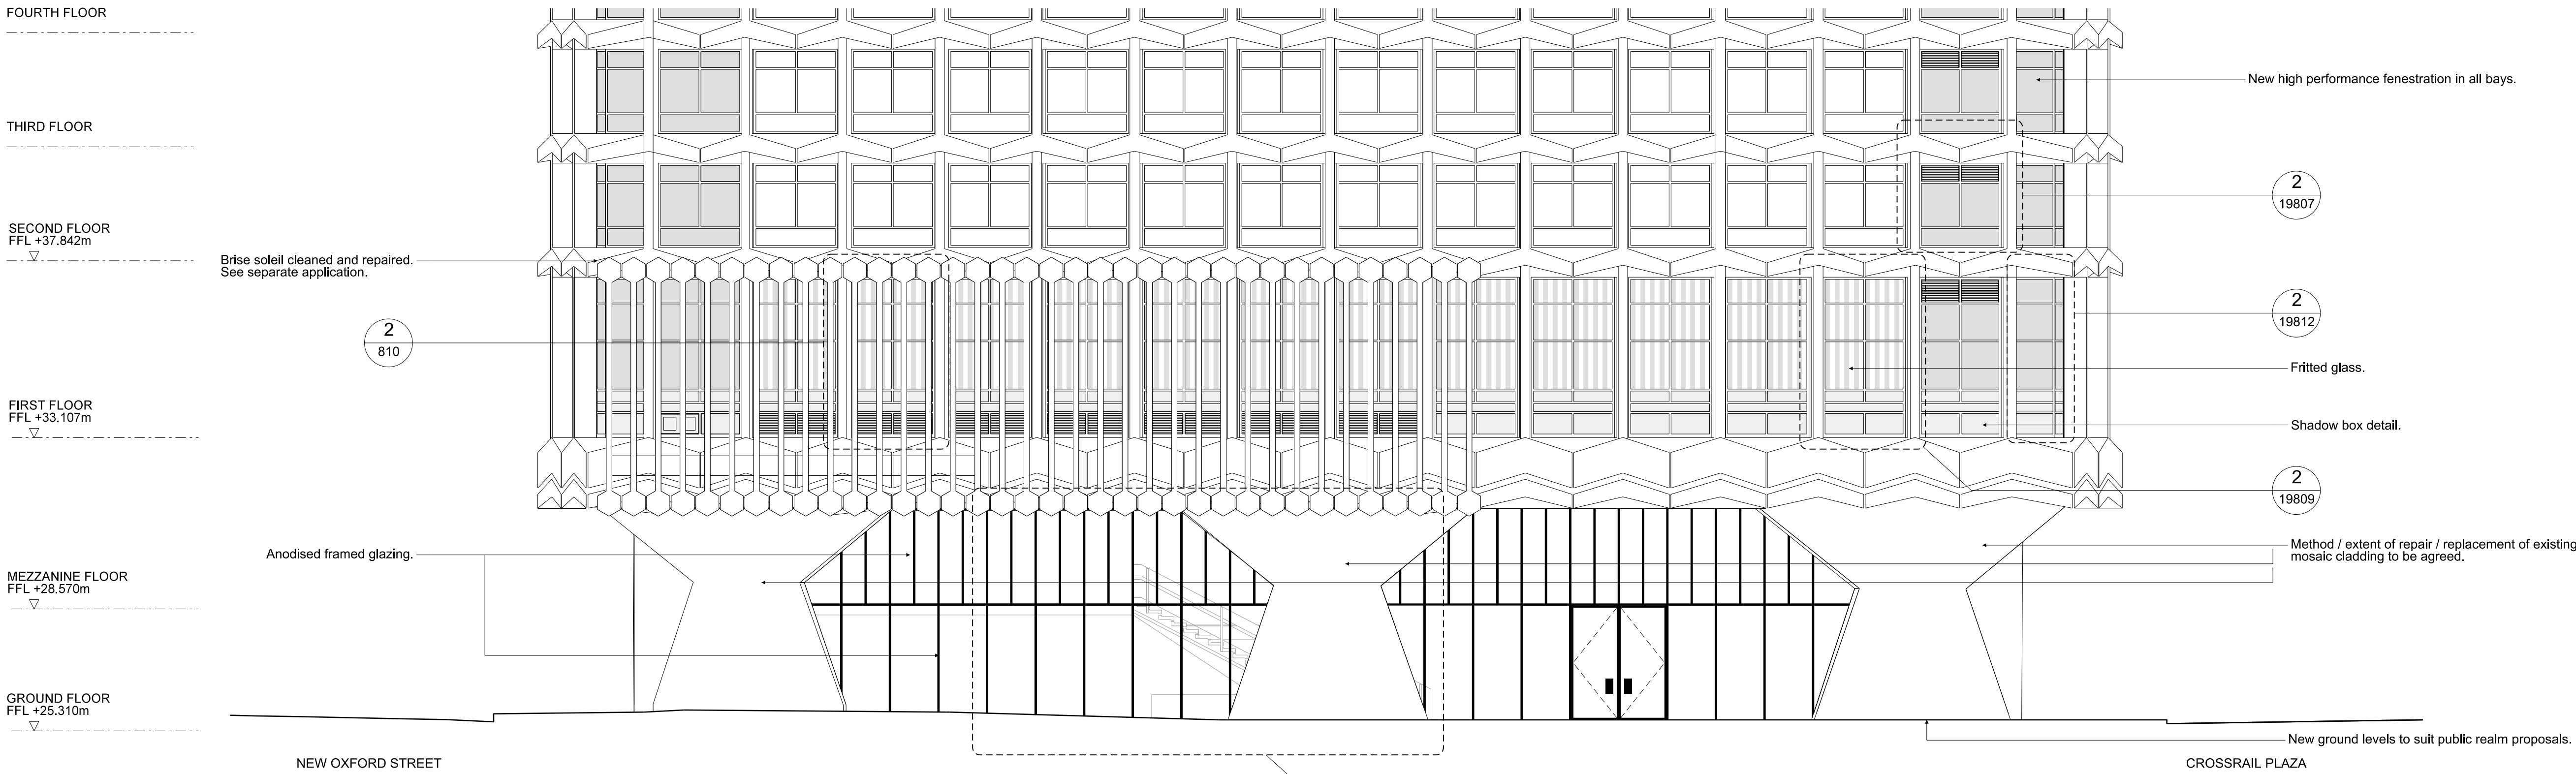


2 ELEVATION WEST PROPOSED 1:100  
CHARING CROSS ROAD  
LOWER LEVELS

NOTES:  
DO NOT SCALE FROM THIS DRAWING.  
CONTRACTOR TO CHECK ALL DIMENSIONS ON SITE.  
ANY DISCREPANCIES TO BE REPORTED TO THE ARCHITECT IMMEDIATELY.  
COPYRIGHT CONRAN AND PARTNERS LIMITED ©

AREA KEY	RESIDENTIAL	
	RETAIL	PLANT
KEY	CIRCULATION	CAR PARK
	BACK OF HOUSE	OFFICE
KEY	RESIDENTIAL AMENITY	
	DEMOLITION	EXISTING STRUCTURE
KEY	PARTITION	
	PROPOSED STRUCTURE	
KEY	BUILDERSWORK OPENING THROUGH EXISTING SLAB	
	BUILDERSWORK OPENING THROUGH UPPER AND LOWER SLAB (USED ON 1ST FLOOR ONLY)	
KEY	BUILDERSWORK OPENING THROUGH UPPER SLAB (USED ON 1ST FLOOR ONLY)	
	BUILDERSWORK OPENING THROUGH LOWER SLAB (USED ON 1ST FLOOR ONLY)	

REVISIONS	PL2		FEB 15		PLANNING ISSUE:	
	REV	DATE	DESCRIPTION	REV	DATE	DESCRIPTION
REVISIONS	PL1	01.04.13	PLANNING ISSUE	REV	DATE	DESCRIPTION
	REV	DATE	DESCRIPTION	REV	DATE	DESCRIPTION

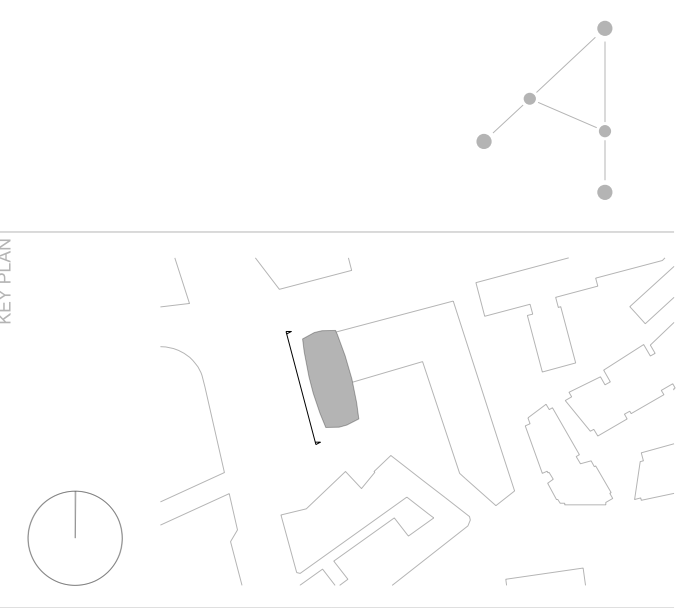

STATUS

## PLANNING

**CONRAN+ PARTNERS**  
Architects Designers  
22 Shad Thames London SE1 2YU  
T: 020 7403 8899  
cp@conran.com www.conranandpartners.com

**Centre Point**  
101-103 New Oxford Street  
London, WC1A 1DD

**TITLE**  
GA PROPOSED ELEVATION  
WEST (CHARING CROSS ROAD)  
CENTRE POINT TOWER

CHECKED	DRAWN	NT	552	19553-CPT	PL2
NE	SCALE@A1	1:100	SIZE	DATE	REV
			A1	APR13	FEB 15