


2 THIRTY-FOUR FLOOR PLAN 1:100  
PROPOSED

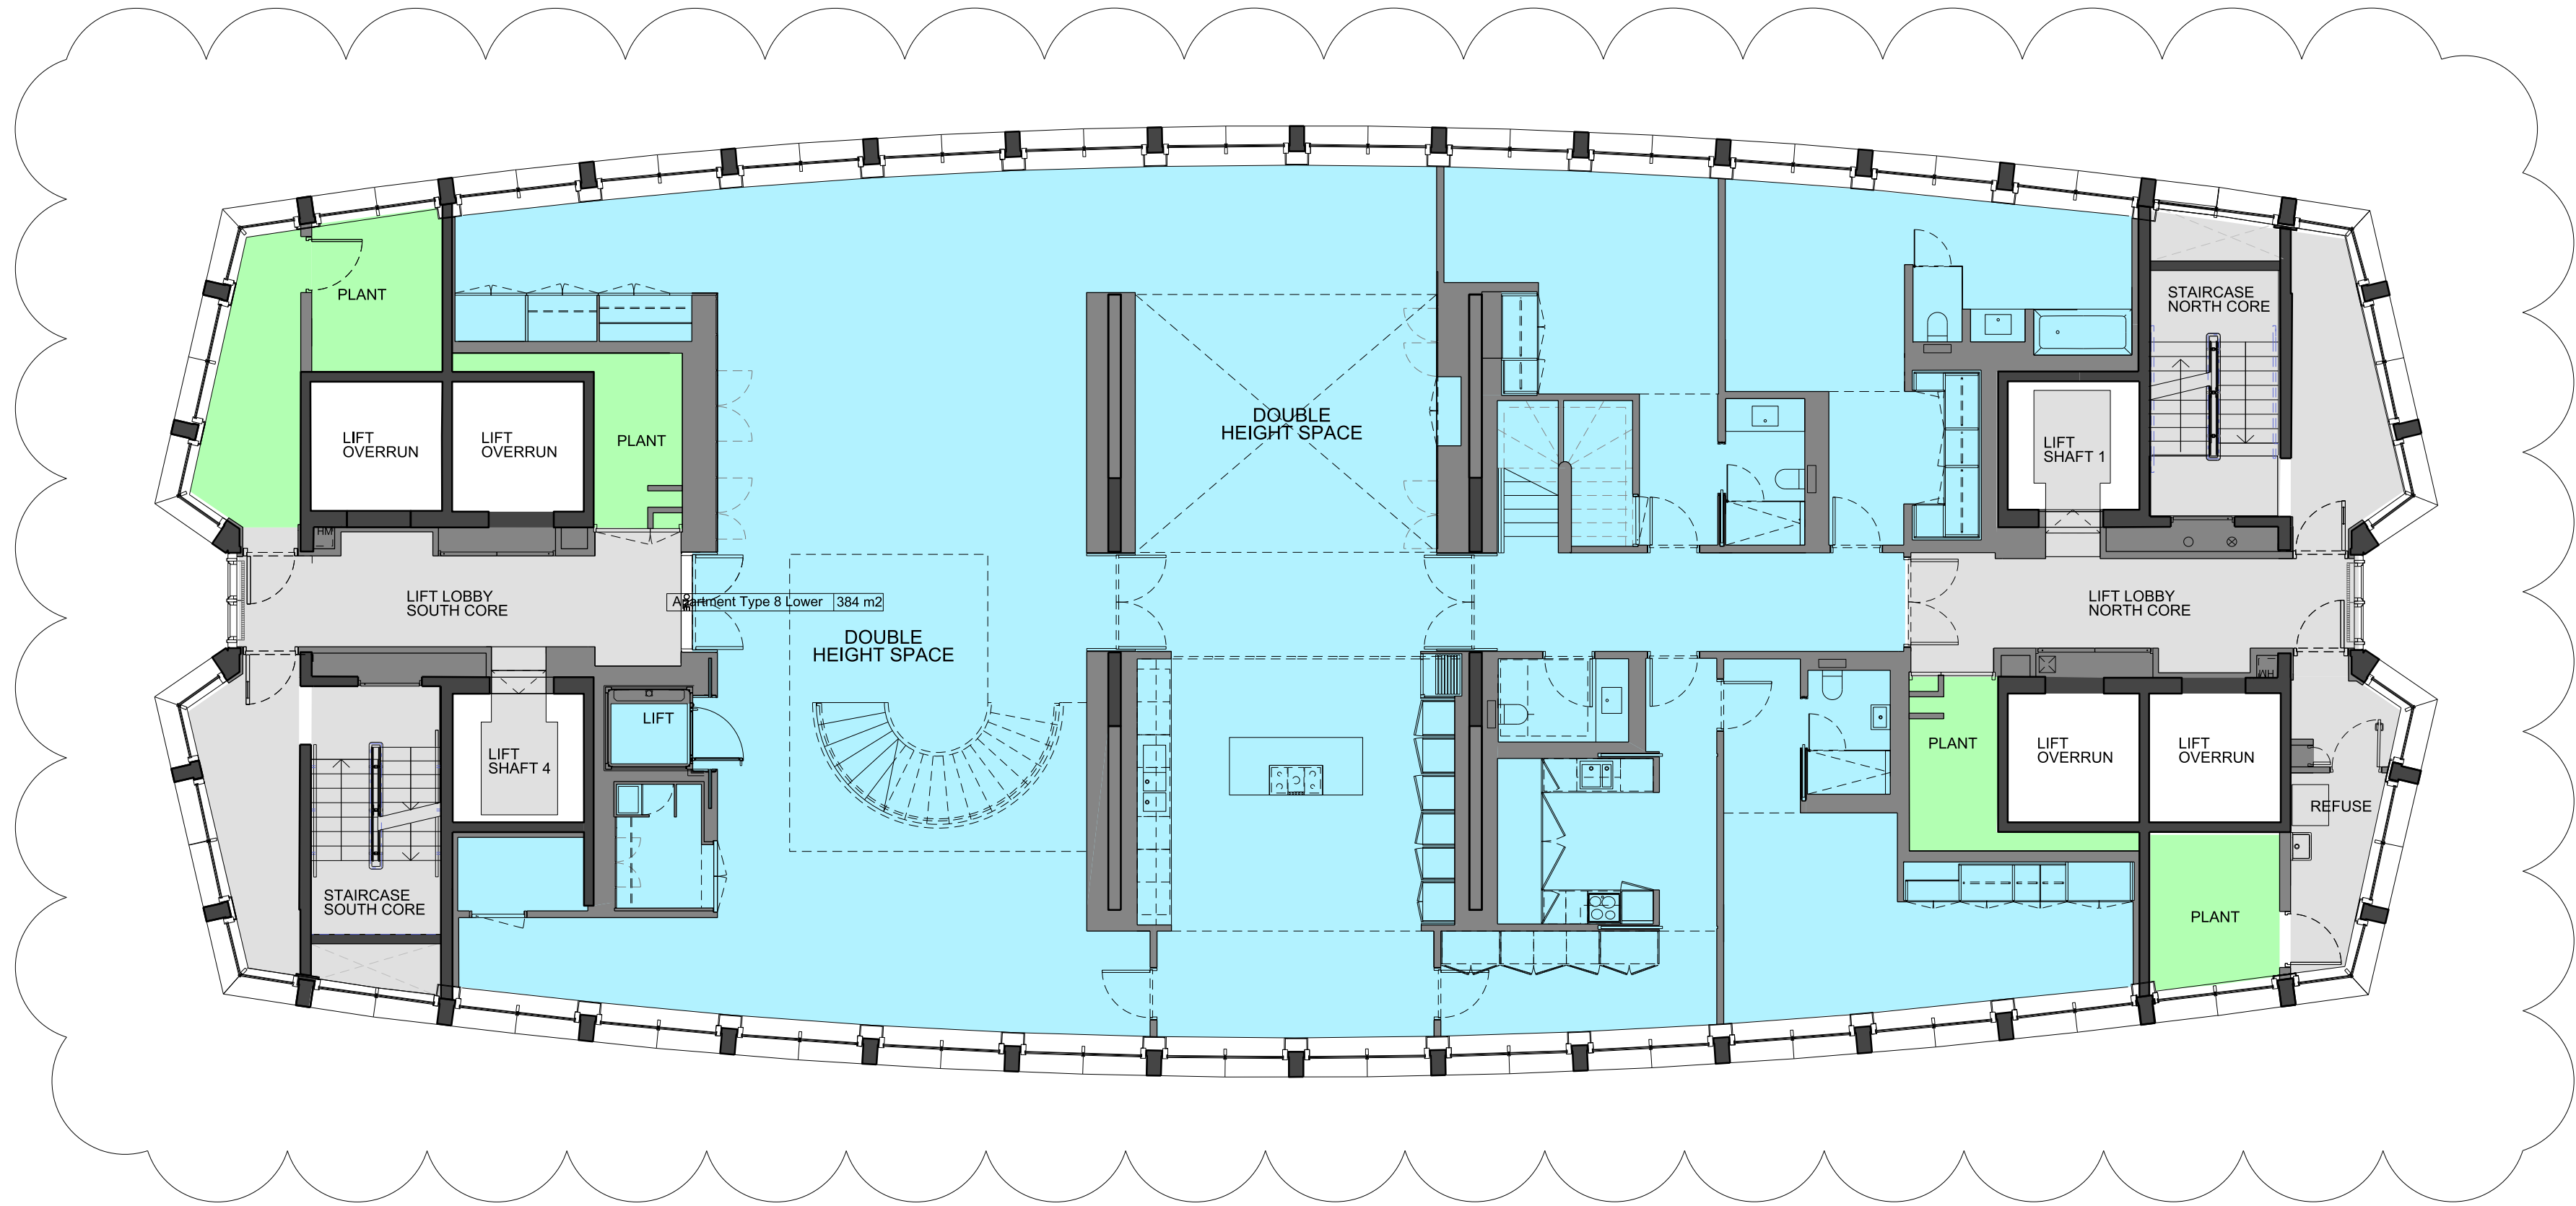

1 THIRTY-THIRD FLOOR PLAN 1:100  
PROPOSED

NOTES  
DO NOT SCALE FROM THIS DRAWING.  
CONTRACTOR TO CHECK ALL DIMENSIONS ON SITE.  
ANY DISCREPANCIES TO BE REPORTED TO THE ARCHITECT IMMEDIATELY.  
COPYRIGHT CONRAN AND PARTNERS LIMITED ©

AREA KEY


RESIDENTIAL	
RETAIL	
PLANT	
CIRCULATION	
CAR PARK	
BACK OF HOUSE	
OFFICE	
RESIDENTIAL AMENITY	

KEY

DEMOLITION	
EXISTING STRUCTURE	
PARTITION	
PROPOSED STRUCTURE	
BUILDERSWORK OPENING THROUGH EXISTING SLAB	
BUILDERSWORK OPENING THROUGH UPPER AND LOWER SLAB (USED ON 1ST FLOOR ONLY)	
BUILDERSWORK OPENING THROUGH UPPER SLAB (USED ON 1ST FLOOR ONLY)	

PL2 FEB 15 PLANNING ISSUE:  
Doors added to west elevation and internal layout updated.

REV	DATE	DESCRIPTION
PL1	01.04.13	PLANNING ISSUE

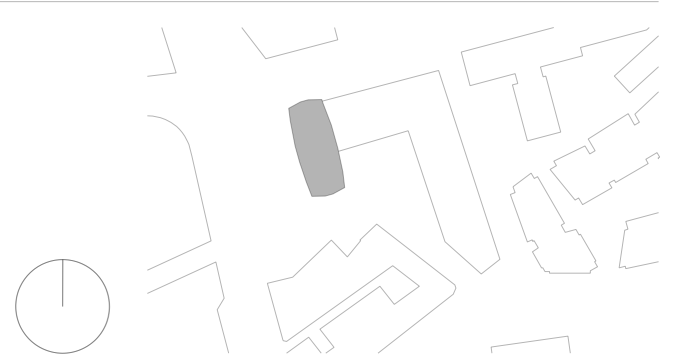

STATUS  
**PLANNING**

**CONRAN+ PARTNERS**  
Architects Designers  
22 Shad Thames London SE1 2YU  
T: 020 7403 8899  
cp@conran.com www.conranandpartners.com

JOB  
**Centre Point**  
101-103 New Oxford Street  
London, WC1A 1DD

TITLE  
GA PROPOSED PLANS  
LEVEL 33 + 34  
CENTRE POINT TOWER

DRAWN	NT	JOB #	552	DRG #	19621-CPT	REV	PL2
CHECKED	NE	SCALE	1:100	SIZE	A1	DATE	APR13
						REV DATE	FEB 15

