


NOTES:  
 DO NOT SCALE FROM THIS DRAWING.  
 CONTRACTOR TO CHECK ALL DIMENSIONS ON SITE.  
 ANY DISCREPANCIES TO BE REPORTED TO THE ARCHITECT IMMEDIATELY.  
 COPYRIGHT CONRAN AND PARTNERS LIMITED ©

AREA KEY

- RESIDENTIAL
- RETAIL
- PLANT
- CIRCULATION
- CAR PARK
- BACK OF HOUSE
- OFFICE
- RESIDENTIAL AMENITY

KEY



- DEMOLITION
- EXISTING STRUCTURE
- PARTITION
- PROPOSED STRUCTURE
- BUILDERSWORK OPENING THROUGH EXISTING SLAB
- BUILDERSWORK OPENING THROUGH UPPER AND LOWER SLAB (USED ON 1ST FLOOR ONLY)
- BUILDERSWORK OPENING THROUGH UPPER SLAB (USED ON 1ST FLOOR ONLY)

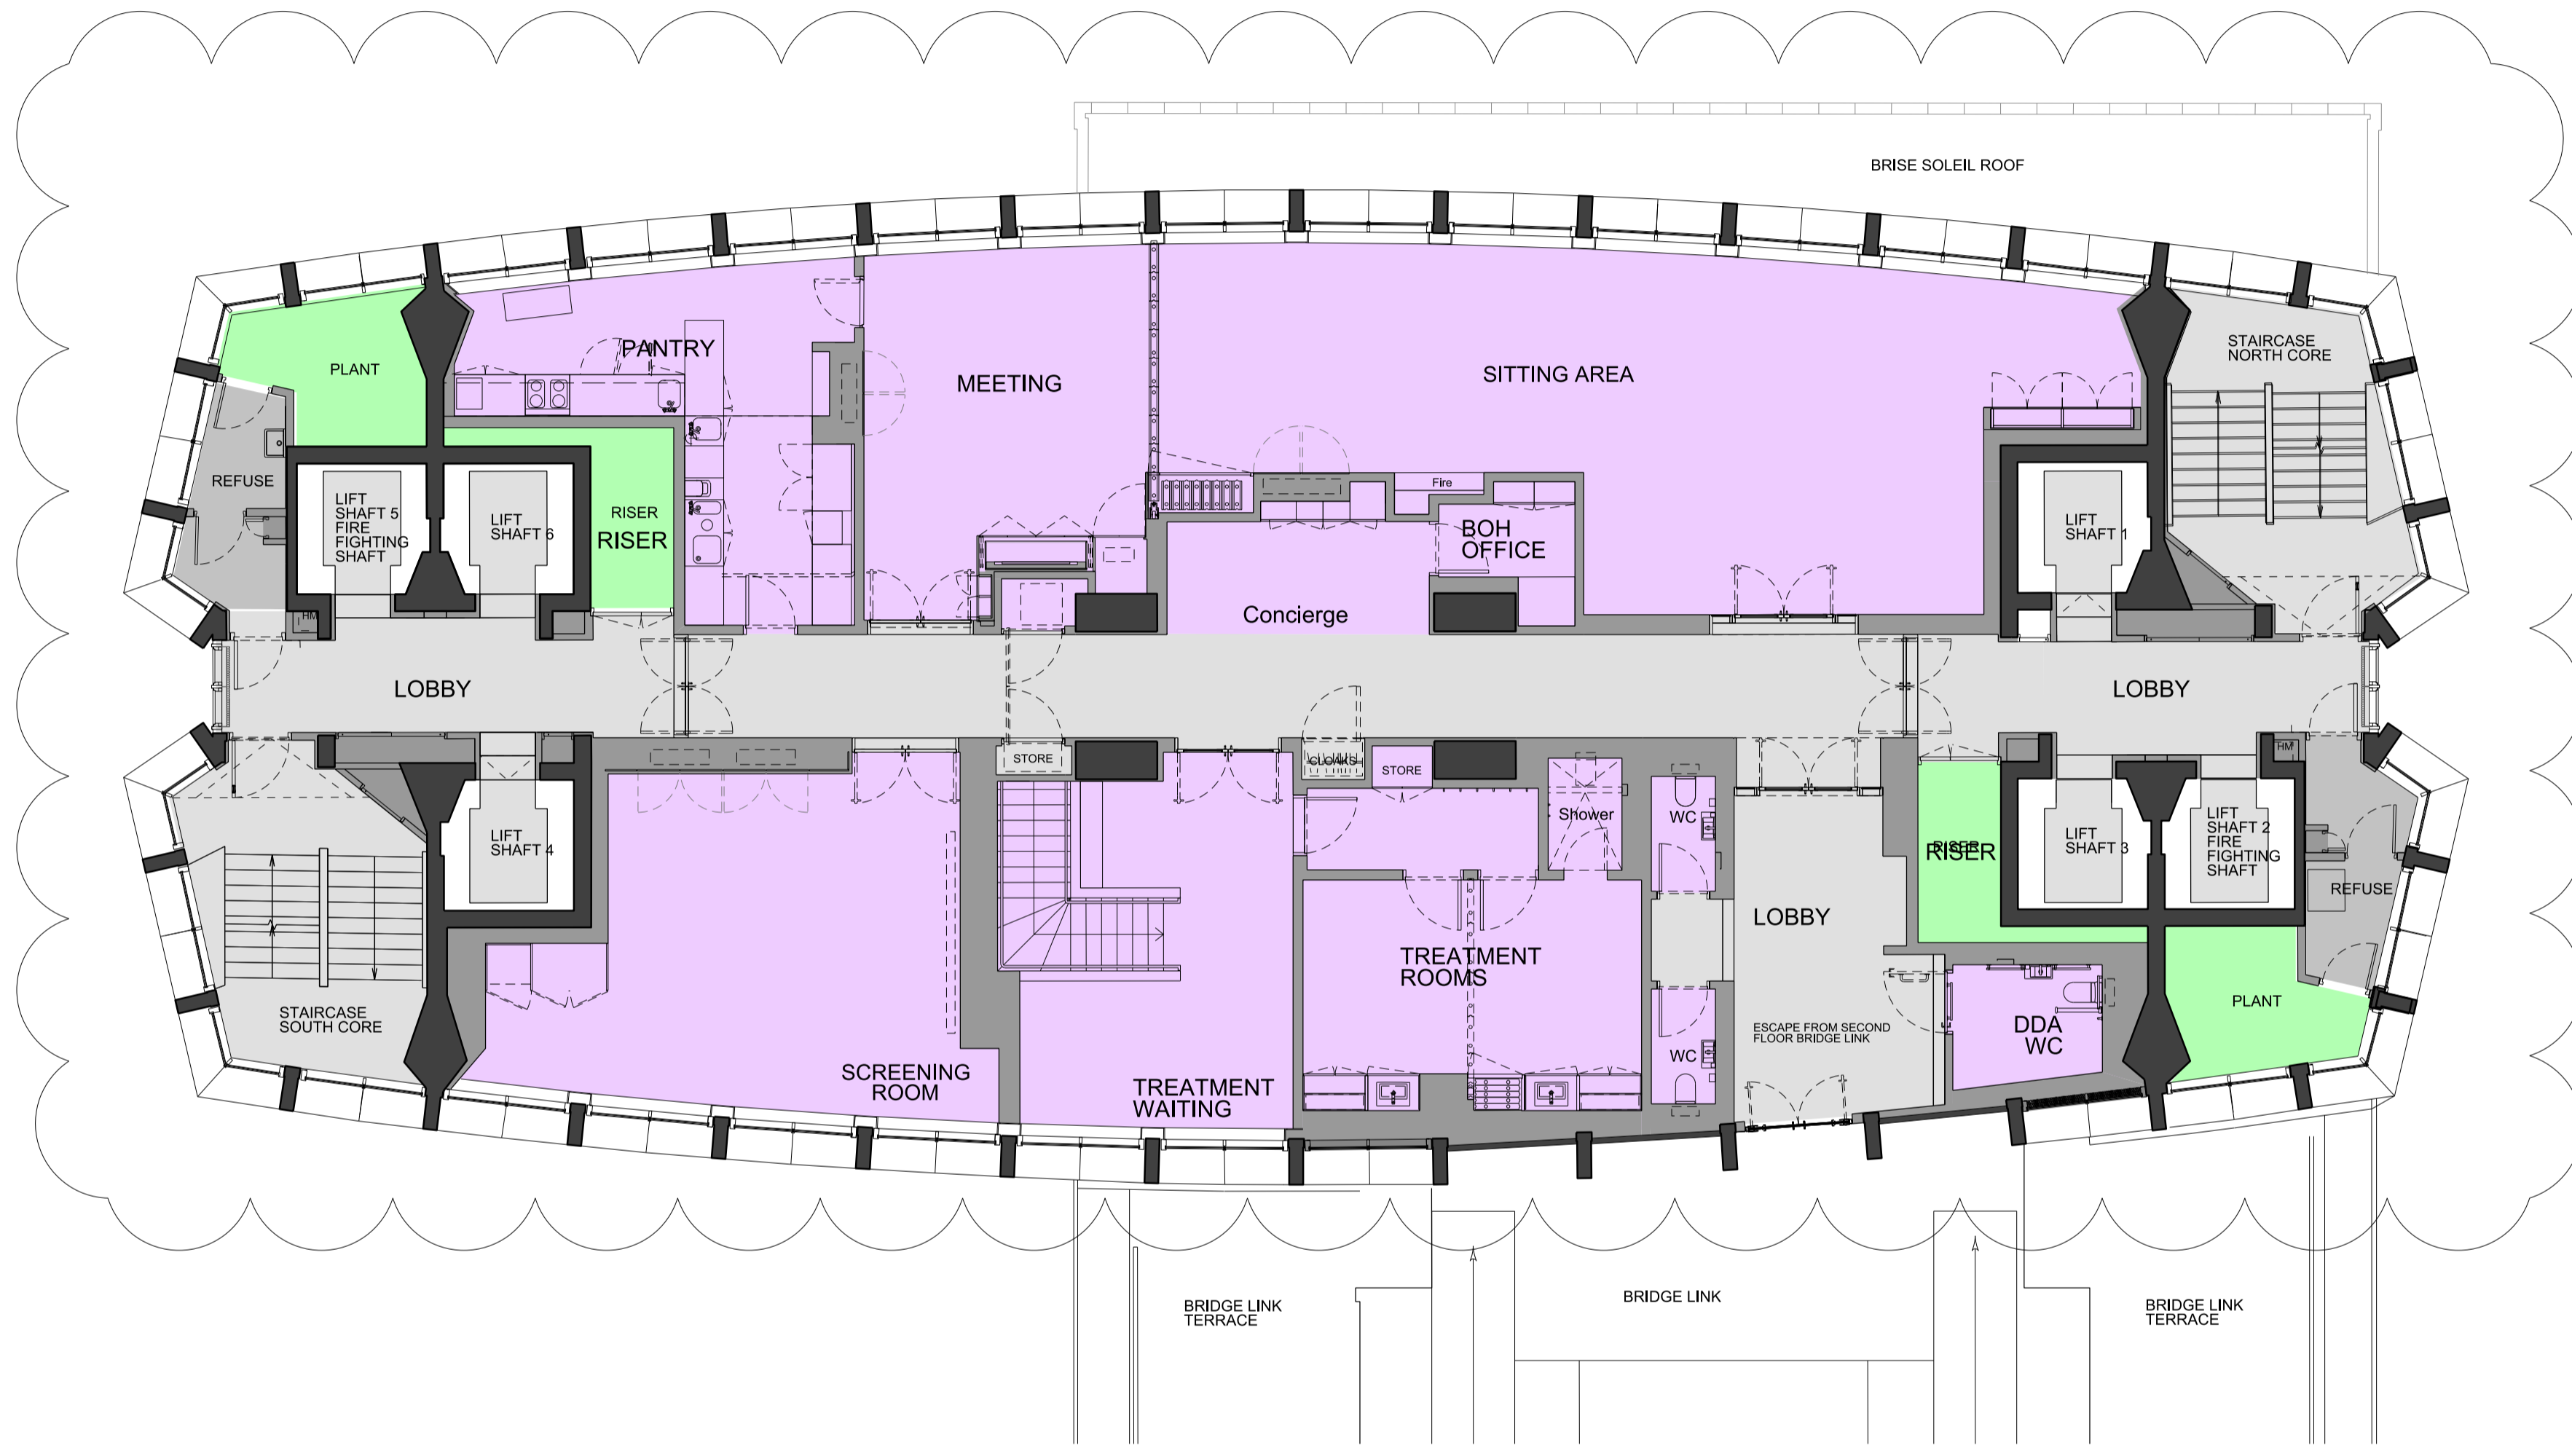

1 SECOND FLOOR PLAN 1:100  
 PROPOSED

REVISIONS

REV	DATE	DESCRIPTION
PL2	FEB 15	PLANNING ISSUE: Layout updated
PL1	01.04.13	PLANNING ISSUE

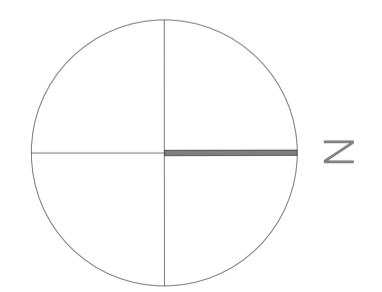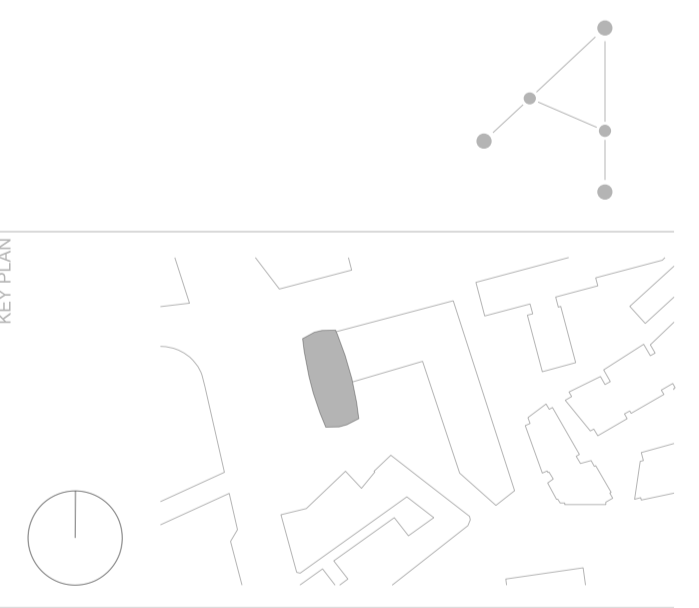

STATUS  
**PLANNING**

**CONRAN+ PARTNERS**  
 Architects Designers  
 22 Shad Thames London SE1 2YU  
 T: 020 7403 8899  
 cp@conran.com www.conranandpartners.com

**Centre Point**  
 101-103 New Oxford Street  
 London, WC1A 1DD

TITLE  
 GA PROPOSED PLANS  
 SECOND FLOOR PLAN  
 CENTRE POINT TOWER

CHECKED	DRAWN	JOB #	DRG #	REV
ALC		552	19605-CPT	PL2

CHECKED	SCALE	SIZE	DATE	REV DATE
NE	1:100	A1	APR13	FEB 15