


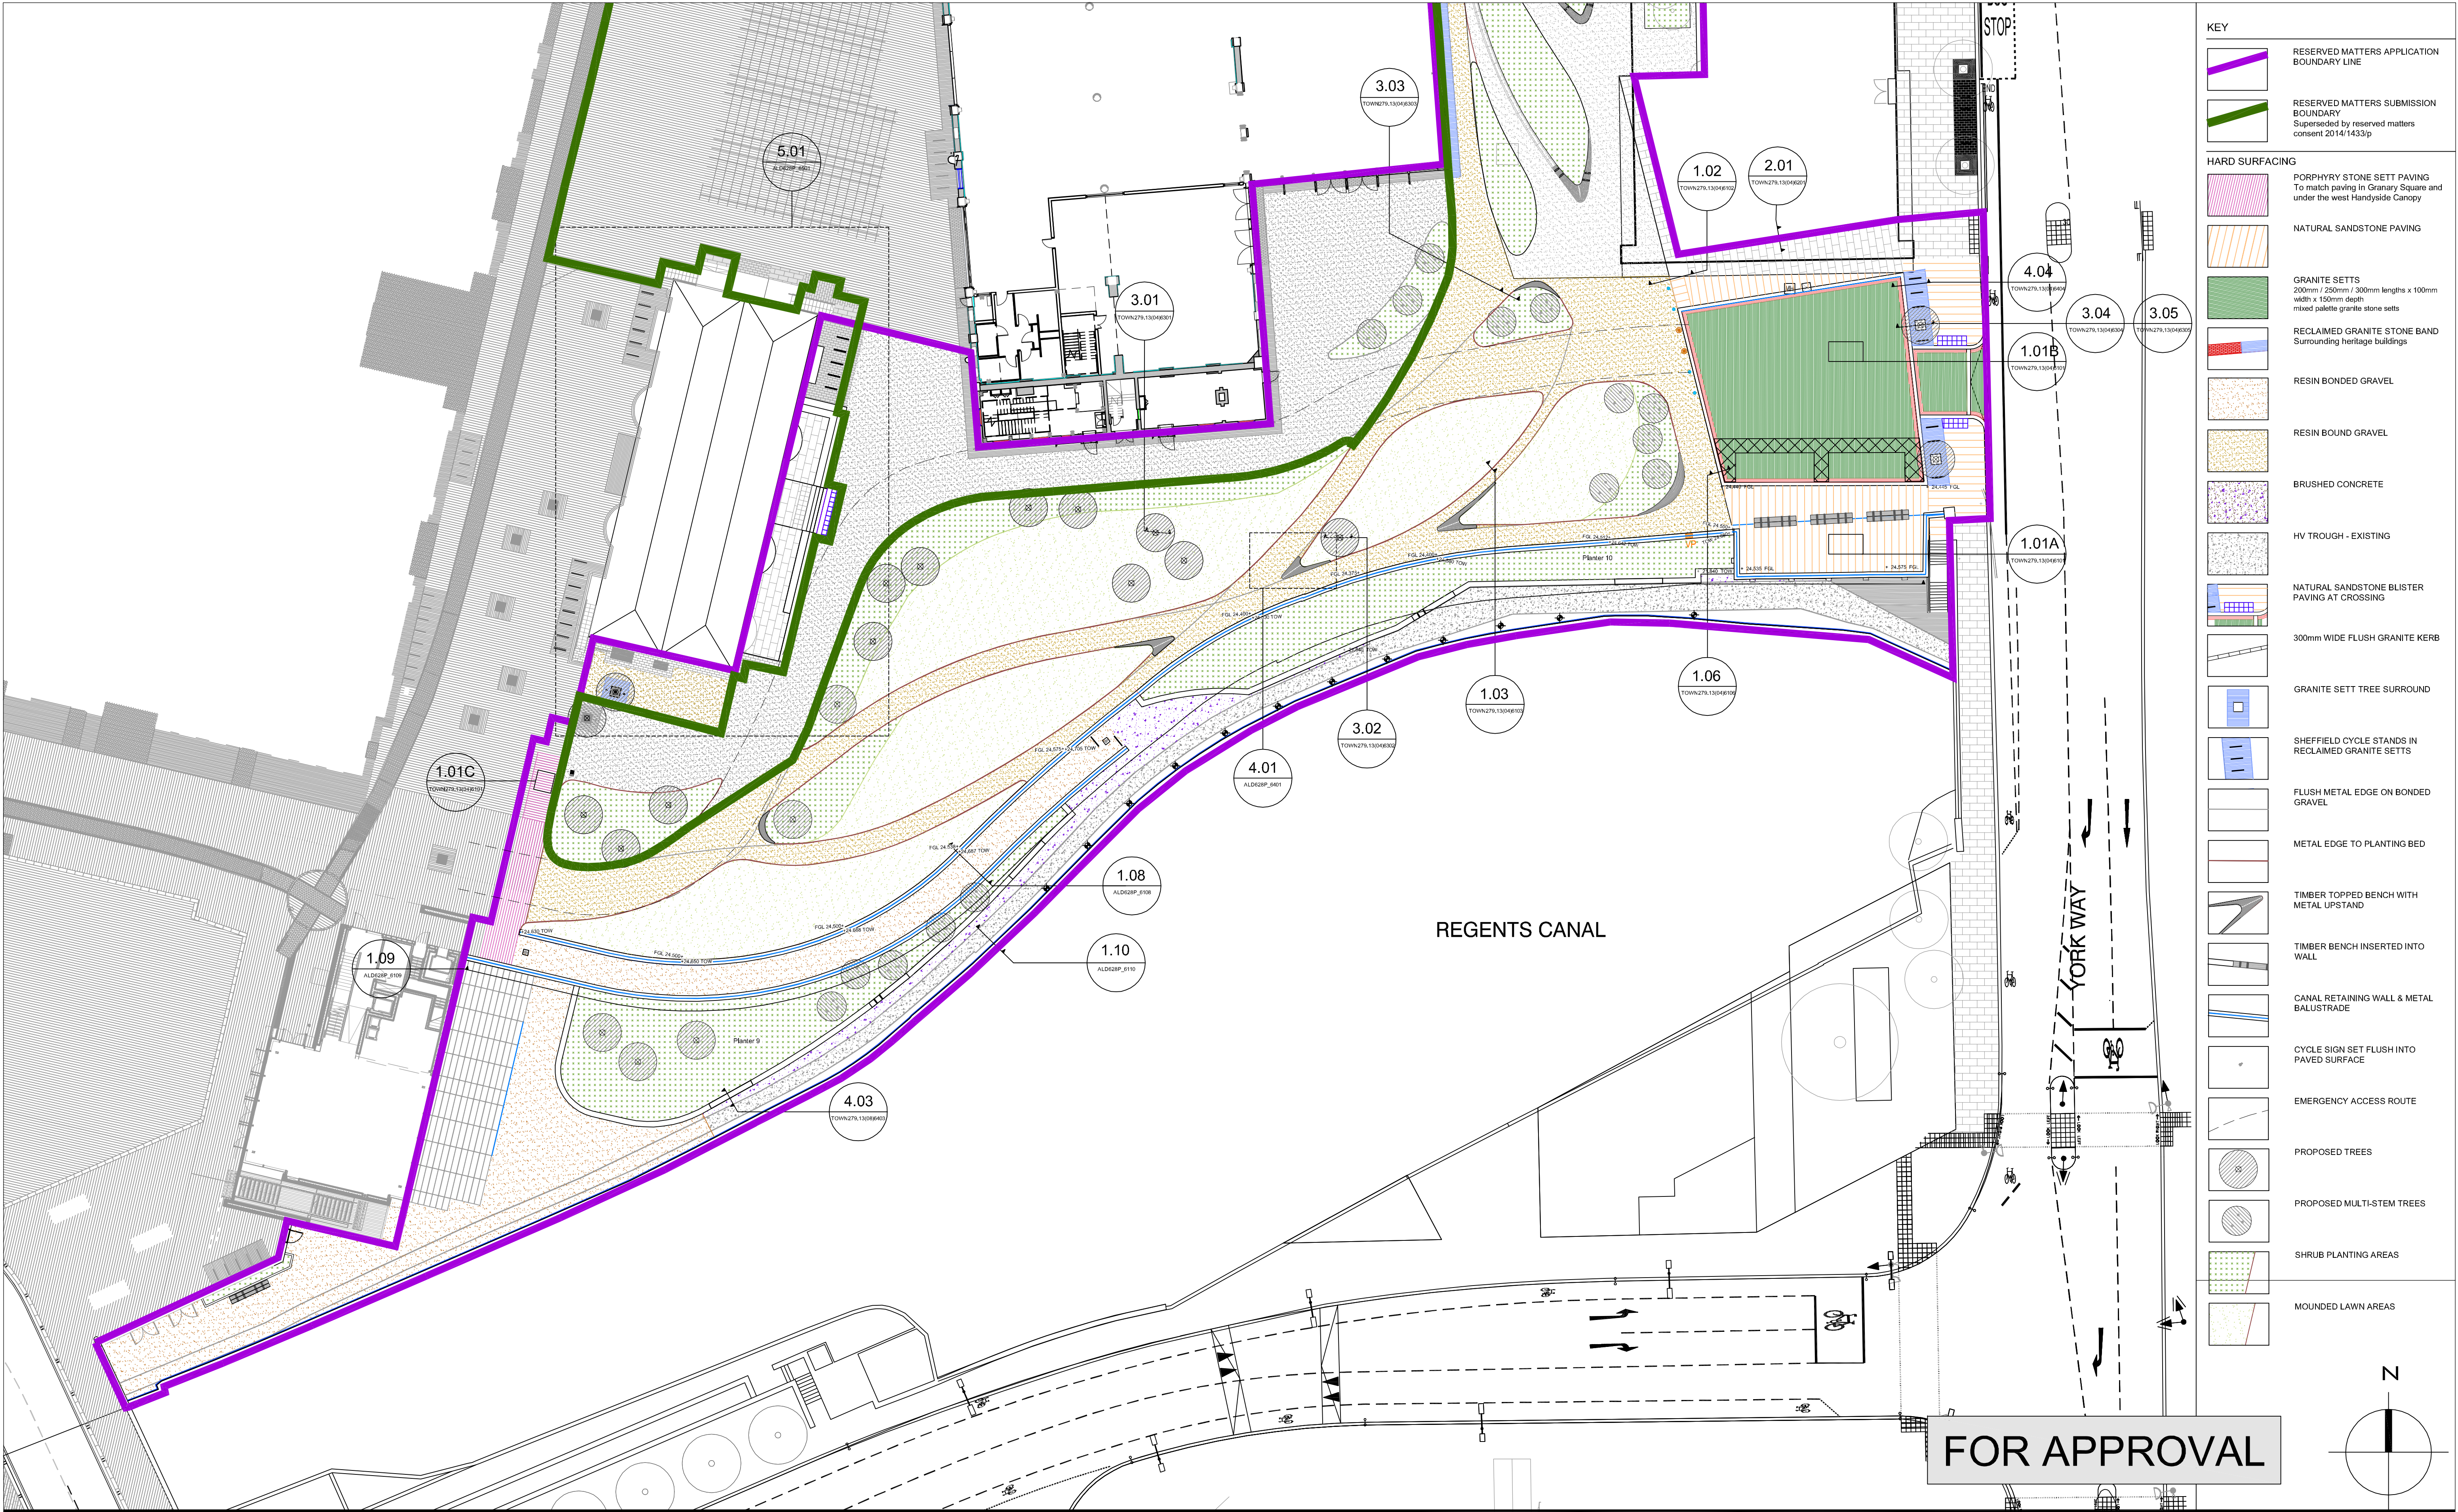

All dimensions to be verified on site. Figured dimensions to take precedent to those scaled. Any areas indicated on this drawing are for guidance only, no responsibility is taken for their accuracy.

The drawing is the property of Applied Landscape Design Limited. Copyright is reserved by them and the drawing is issued on the condition that it is not copied, reproduced, retained or disclosed to any unauthorized person, either wholly or in part, without the written consent in writing of Applied Landscape Design.

© 2014 Applied Landscape Design Limited. All rights reserved.

CDM/H&S:

Rev.	Update	Date
R09	Issued for Planning Updated in line with comments	03/03/14
R08	Issued for Planning For previous revisions refer to TOWN279:13/06/5002	18/11/14

CLIENT / LANDSCAPE ARCHITECT:



CLIENT:



LANDSCAPE ARCHITECT:

The Threshing Barn
Bignell Park Barns
Cherston
Oxfordshire
OX26 1TD

Tel: 01869 249776
Fax: 01869 327513
Email: mail@appliedlandscape.co.uk

PROJECT:

KK0, KINGS CROSS CENTRAL

DRAWING TITLE:

PROPOSED SURFACE FINISHES
AND DETAIL TAG LOCATION
PLAN WHARF ROAD

DRAWING DETAIL:

drawn:	CW	checked:	KmJ
scale:	1:250 @ A1	date:	07.11.2014
status:	Planning	xref file ref:	ALD628P_HLbase
PROJECT NO.	628P	DRAWING NUMBER:	5002
		REVISION:	R09

ORIGINAL A1 SIZE SHEET