


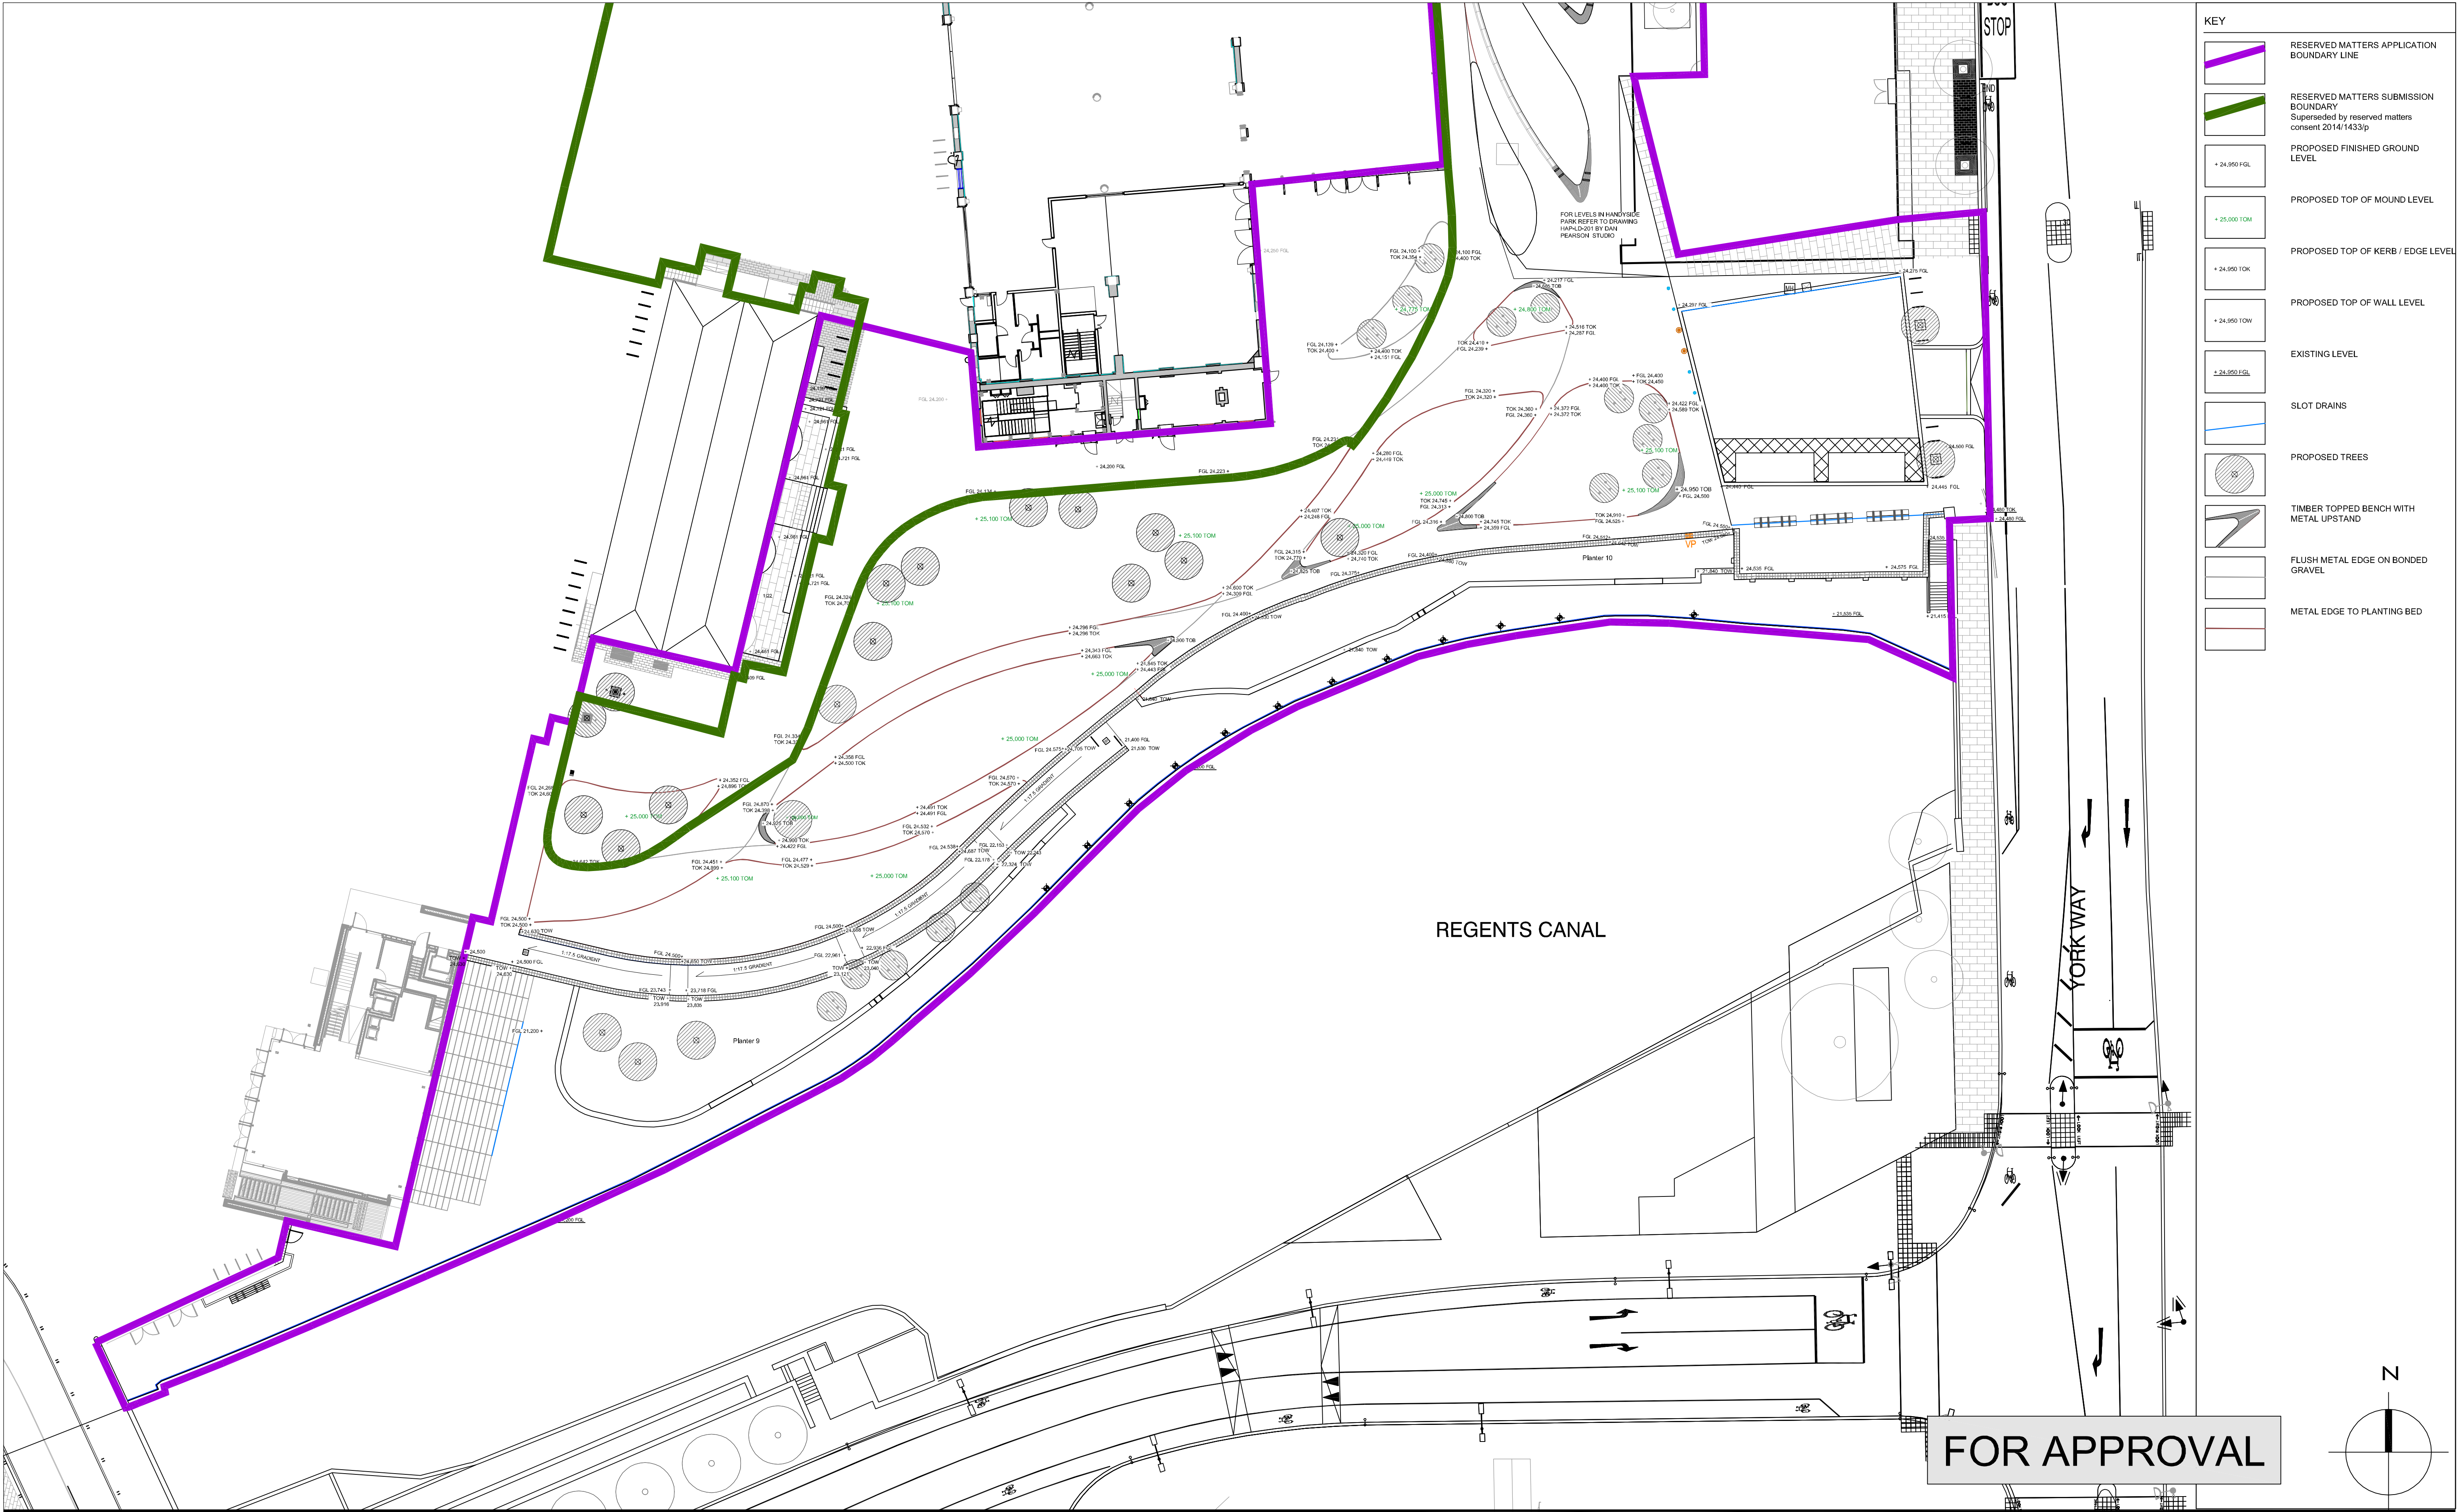

- KEY
- RESERVED MATTERS APPLICATION BOUNDARY LINE
 - RESERVED MATTERS SUBMISSION BOUNDARY
Superseded by reserved matters consent 2014/1433/p
 - PROPOSED FINISHED GROUND LEVEL
 - PROPOSED TOP OF MOUND LEVEL
 - PROPOSED TOP OF KERB / EDGE LEVEL
 - PROPOSED TOP OF WALL LEVEL
 - EXISTING LEVEL
 - SLOT DRAINS
 - PROPOSED TREES
 - TIMBER TOPPED BENCH WITH METAL UPSTAND
 - FLUSH METAL EDGE ON BONDED GRAVEL
 - METAL EDGE TO PLANTING BED

All dimensions to be verified on site. Figured dimensions to take precedent to those scaled. Any areas indicated on this drawing are for guidance only, no responsibility is taken for their accuracy.

The drawing is the property of Applied Landscape Design Limited. Copyright is reserved by them and the drawing is issued on the condition that it is not copied, reproduced, retained or disclosed to any unauthorized person, either wholly or in part, without the written consent in writing of Applied Landscape Design.

© 2014 Applied Landscape Design Limited. All rights reserved.

CDM/H&S:

REVISIONS:		
R06	Issued for Planning Updated in line with comments	03/03/14
R05	IssueD for Planning For previous revisions refer to TOWN279:13(06)5003	18/11/14
Rev.	Update	Date

CLIENT / LANDSCAPE ARCHITECT:

CLIENT:



LANDSCAPE ARCHITECT:



The Threshing Barn
Bignell Park Barns
Chesherton
Oxfordshire
OX26 1TD
Tel: 01869 249776
Fax: 01869 327513
Email: mail@appliedlandscape.co.uk

PROJECT:

KK0, KINGS CROSS CENTRAL

DRAWING TITLE:

PROPOSED SURFACE LEVELS
PLAN

DRAWING DETAIL:

drawn:	CW	checked:	KmJ		
scale:	1:250 @ A1	date:	07.11.2014		
status:	Planning	xref file ref:	ALD628P_HLbase		
PROJECT NO.	628P	DRAWING NUMBER:	5003	REVISION:	R06

ORIGINAL A1 SIZE SHEET