


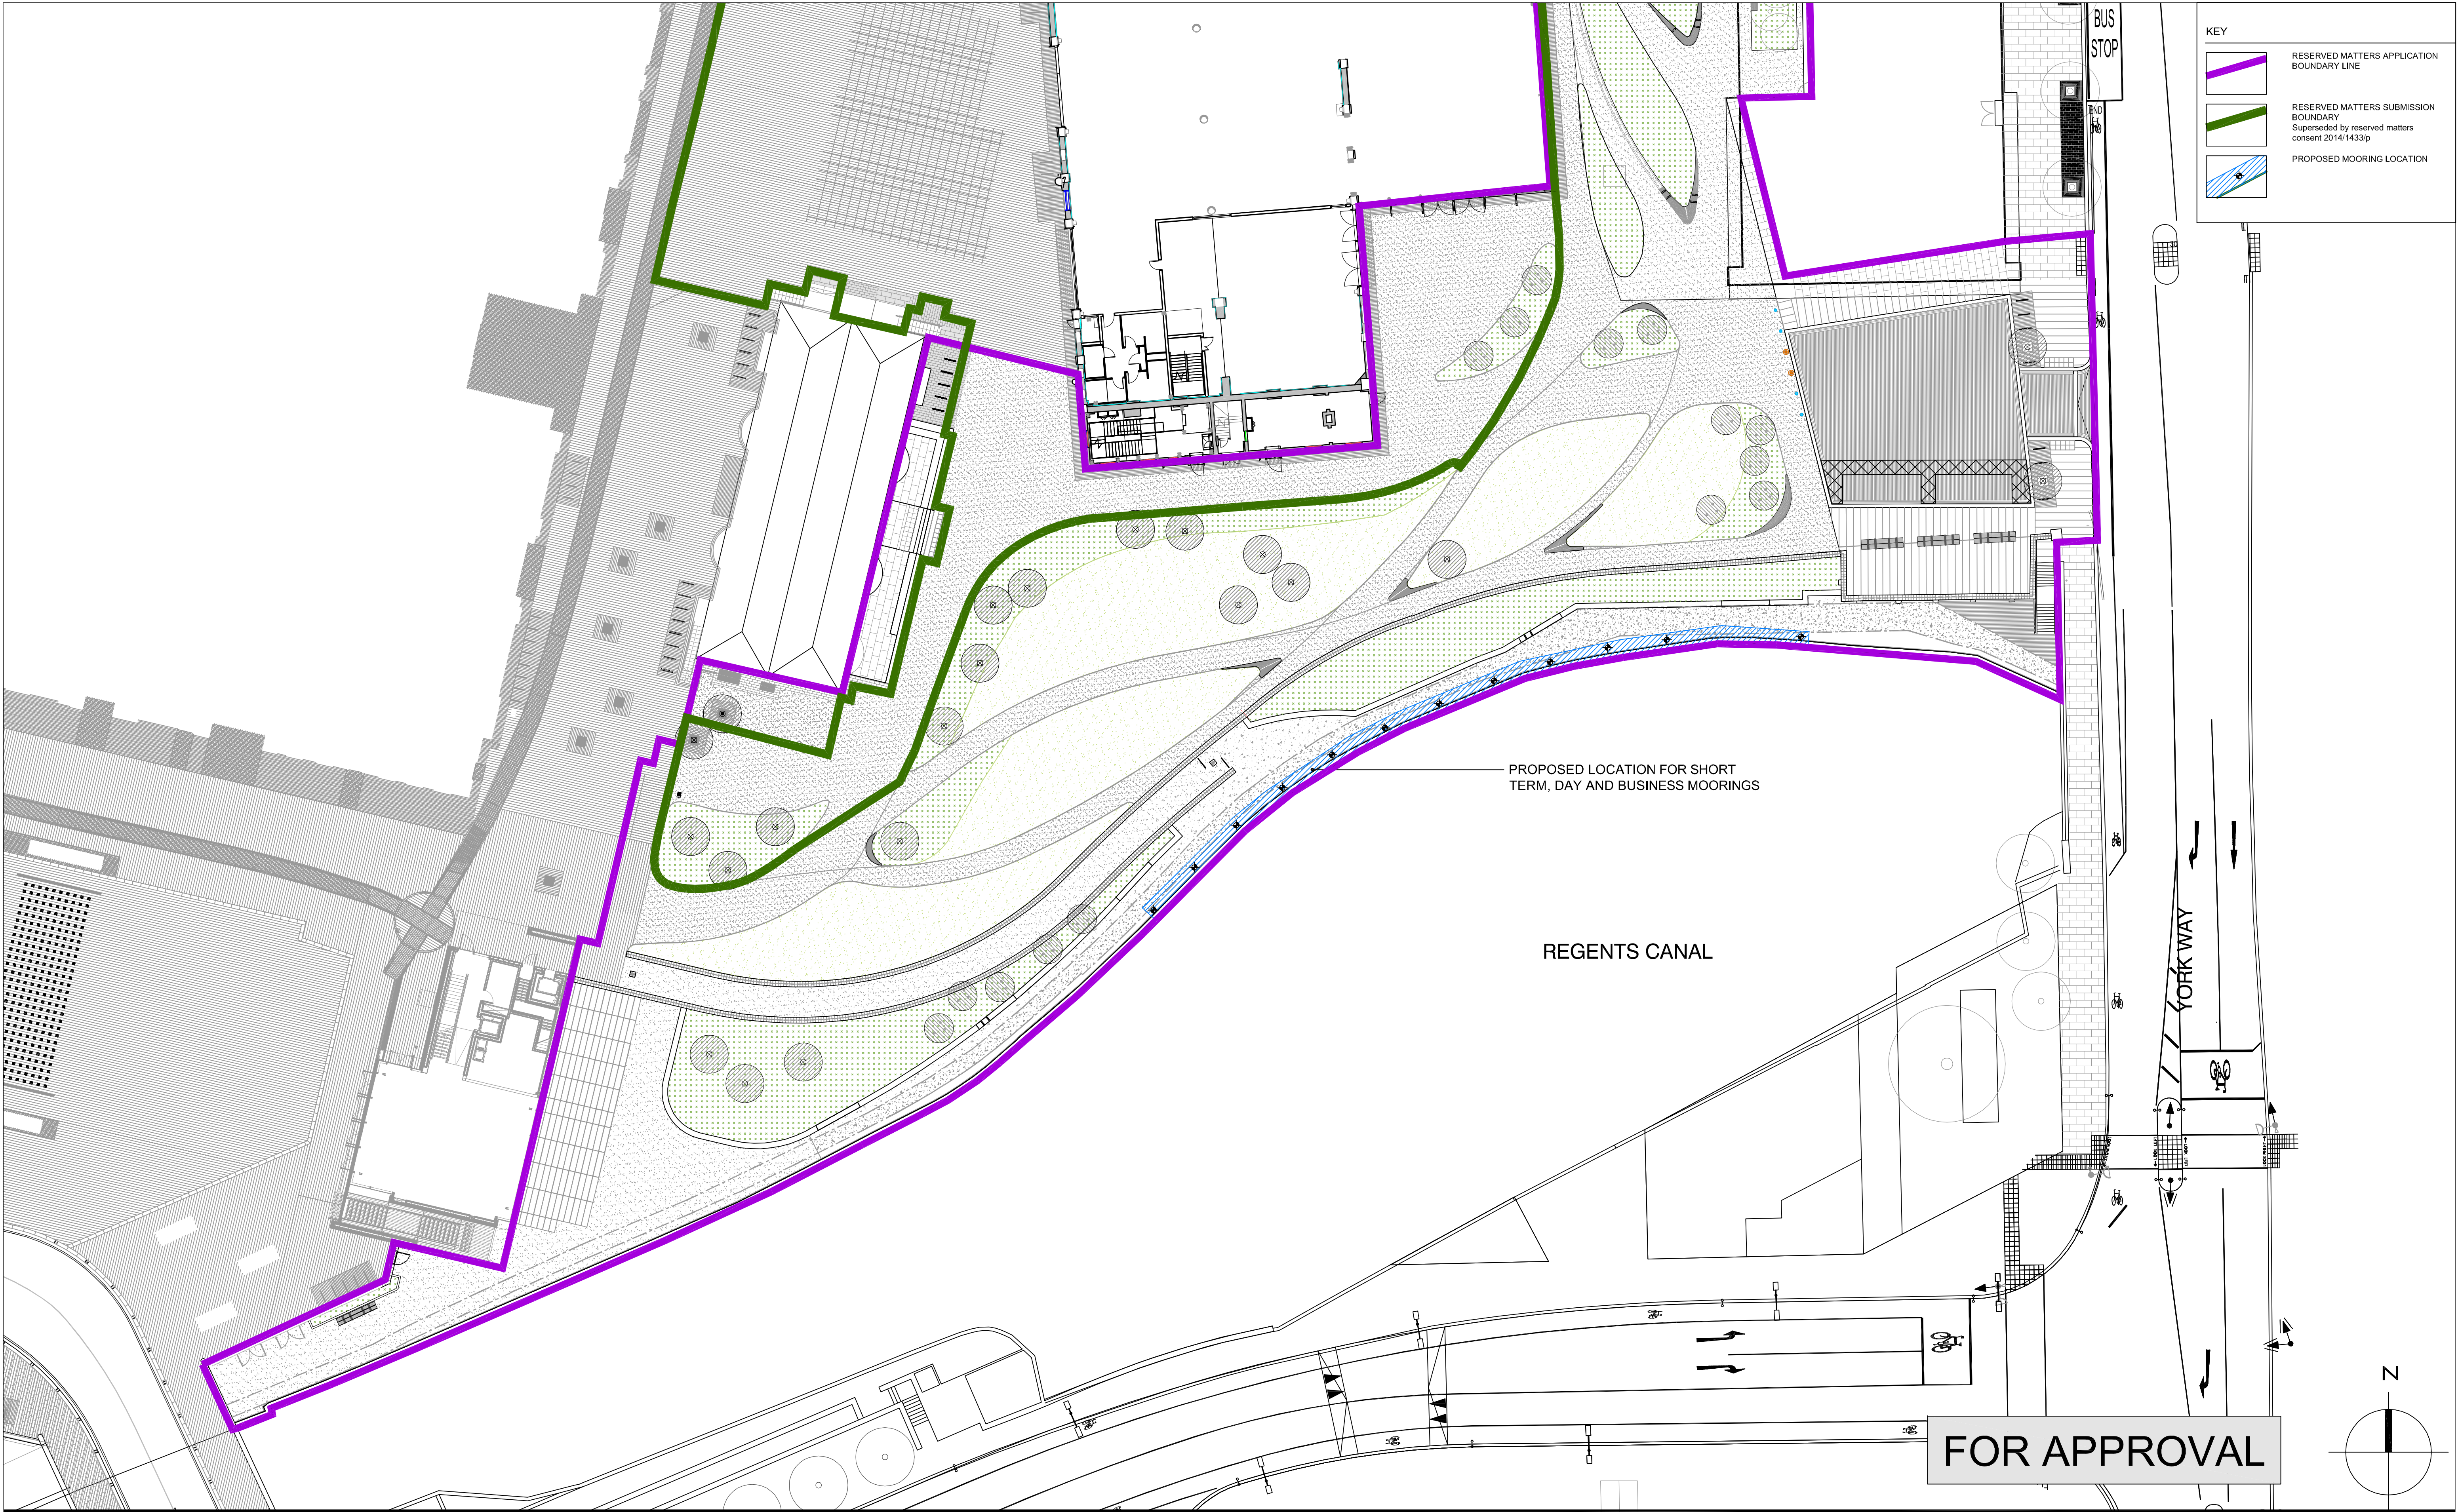

KEY

- RESERVED MATTERS APPLICATION BOUNDARY LINE
- RESERVED MATTERS SUBMISSION BOUNDARY Superseded by reserved matters consent 2014/1433/p
- PROPOSED MOORING LOCATION

FOR APPROVAL

All dimensions to be verified on site. Figured dimensions to take precedent to those scaled. Any areas indicated on this drawing are for guidance only, no responsibility is taken for their accuracy.

The drawing is the property of Applied Landscape Design Limited. Copyright is reserved by them and the drawing is issued on the condition that it is not copied, reproduced, related or disclosed to any unauthorized person, either wholly or in part, without the written consent in writing of Applied Landscape Design.

© 2014 Applied Landscape Design Limited. All rights reserved.

CDM/H&S:		
REVISIONS:		
R02	Issued for Planning Updated in line with comments	03/03/14
R01	Issued for Planning For previous revisions refer to TOWN279:13/08/5026	18/11/14
Rev.	Update	Date

CLIENT / LANDSCAPE ARCHITECT:		
CLIENT:		
LANDSCAPE ARCHITECT:		



ARGENT



applied landscape design

The Threshing Barn
Bignell Park Barns
Chesterston
Oxfordshire
OX26 1TD

Tel: 01869 249776
Fax: 01869 327513
Email: mail@appliedlandscape.co.uk

PROJECT: KK0, KINGS CROSS CENTRAL		drawn: CW	checked: KmJ
DRAWING TITLE: WHARF ROAD PROPOSED MOORING LOCATION PLAN		scale: 1:250 @ A1	date: 07.11.2014
DRAWING DETAIL:		status: Planning	xref file ref: ALD628P_HLbase
PROJECT NO. 628P	DRAWING NUMBER: 5026	REVISION: R02	