


NOTES
 DO NOT SCALE FROM THIS DRAWING.
 CONTRACTOR TO CHECK ALL DIMENSIONS ON SITE.
 ANY DISCREPANCIES TO BE REPORTED TO THE ARCHITECT IMMEDIATELY.
 THE SURVEY INFORMATION CONTAINED IN THIS DRAWING WAS PROVIDED BY PLOWMAN CRAVEN SURVEY DRAWINGS DEC 2011 - OCT 2012.
 COPYRIGHT RICK MATHER ARCHITECTS LLP ©

BOUNDARY KEY
 RED LINE APPLICATION BOUNDARY
 OWNERSHIP TITLE BOUNDARY

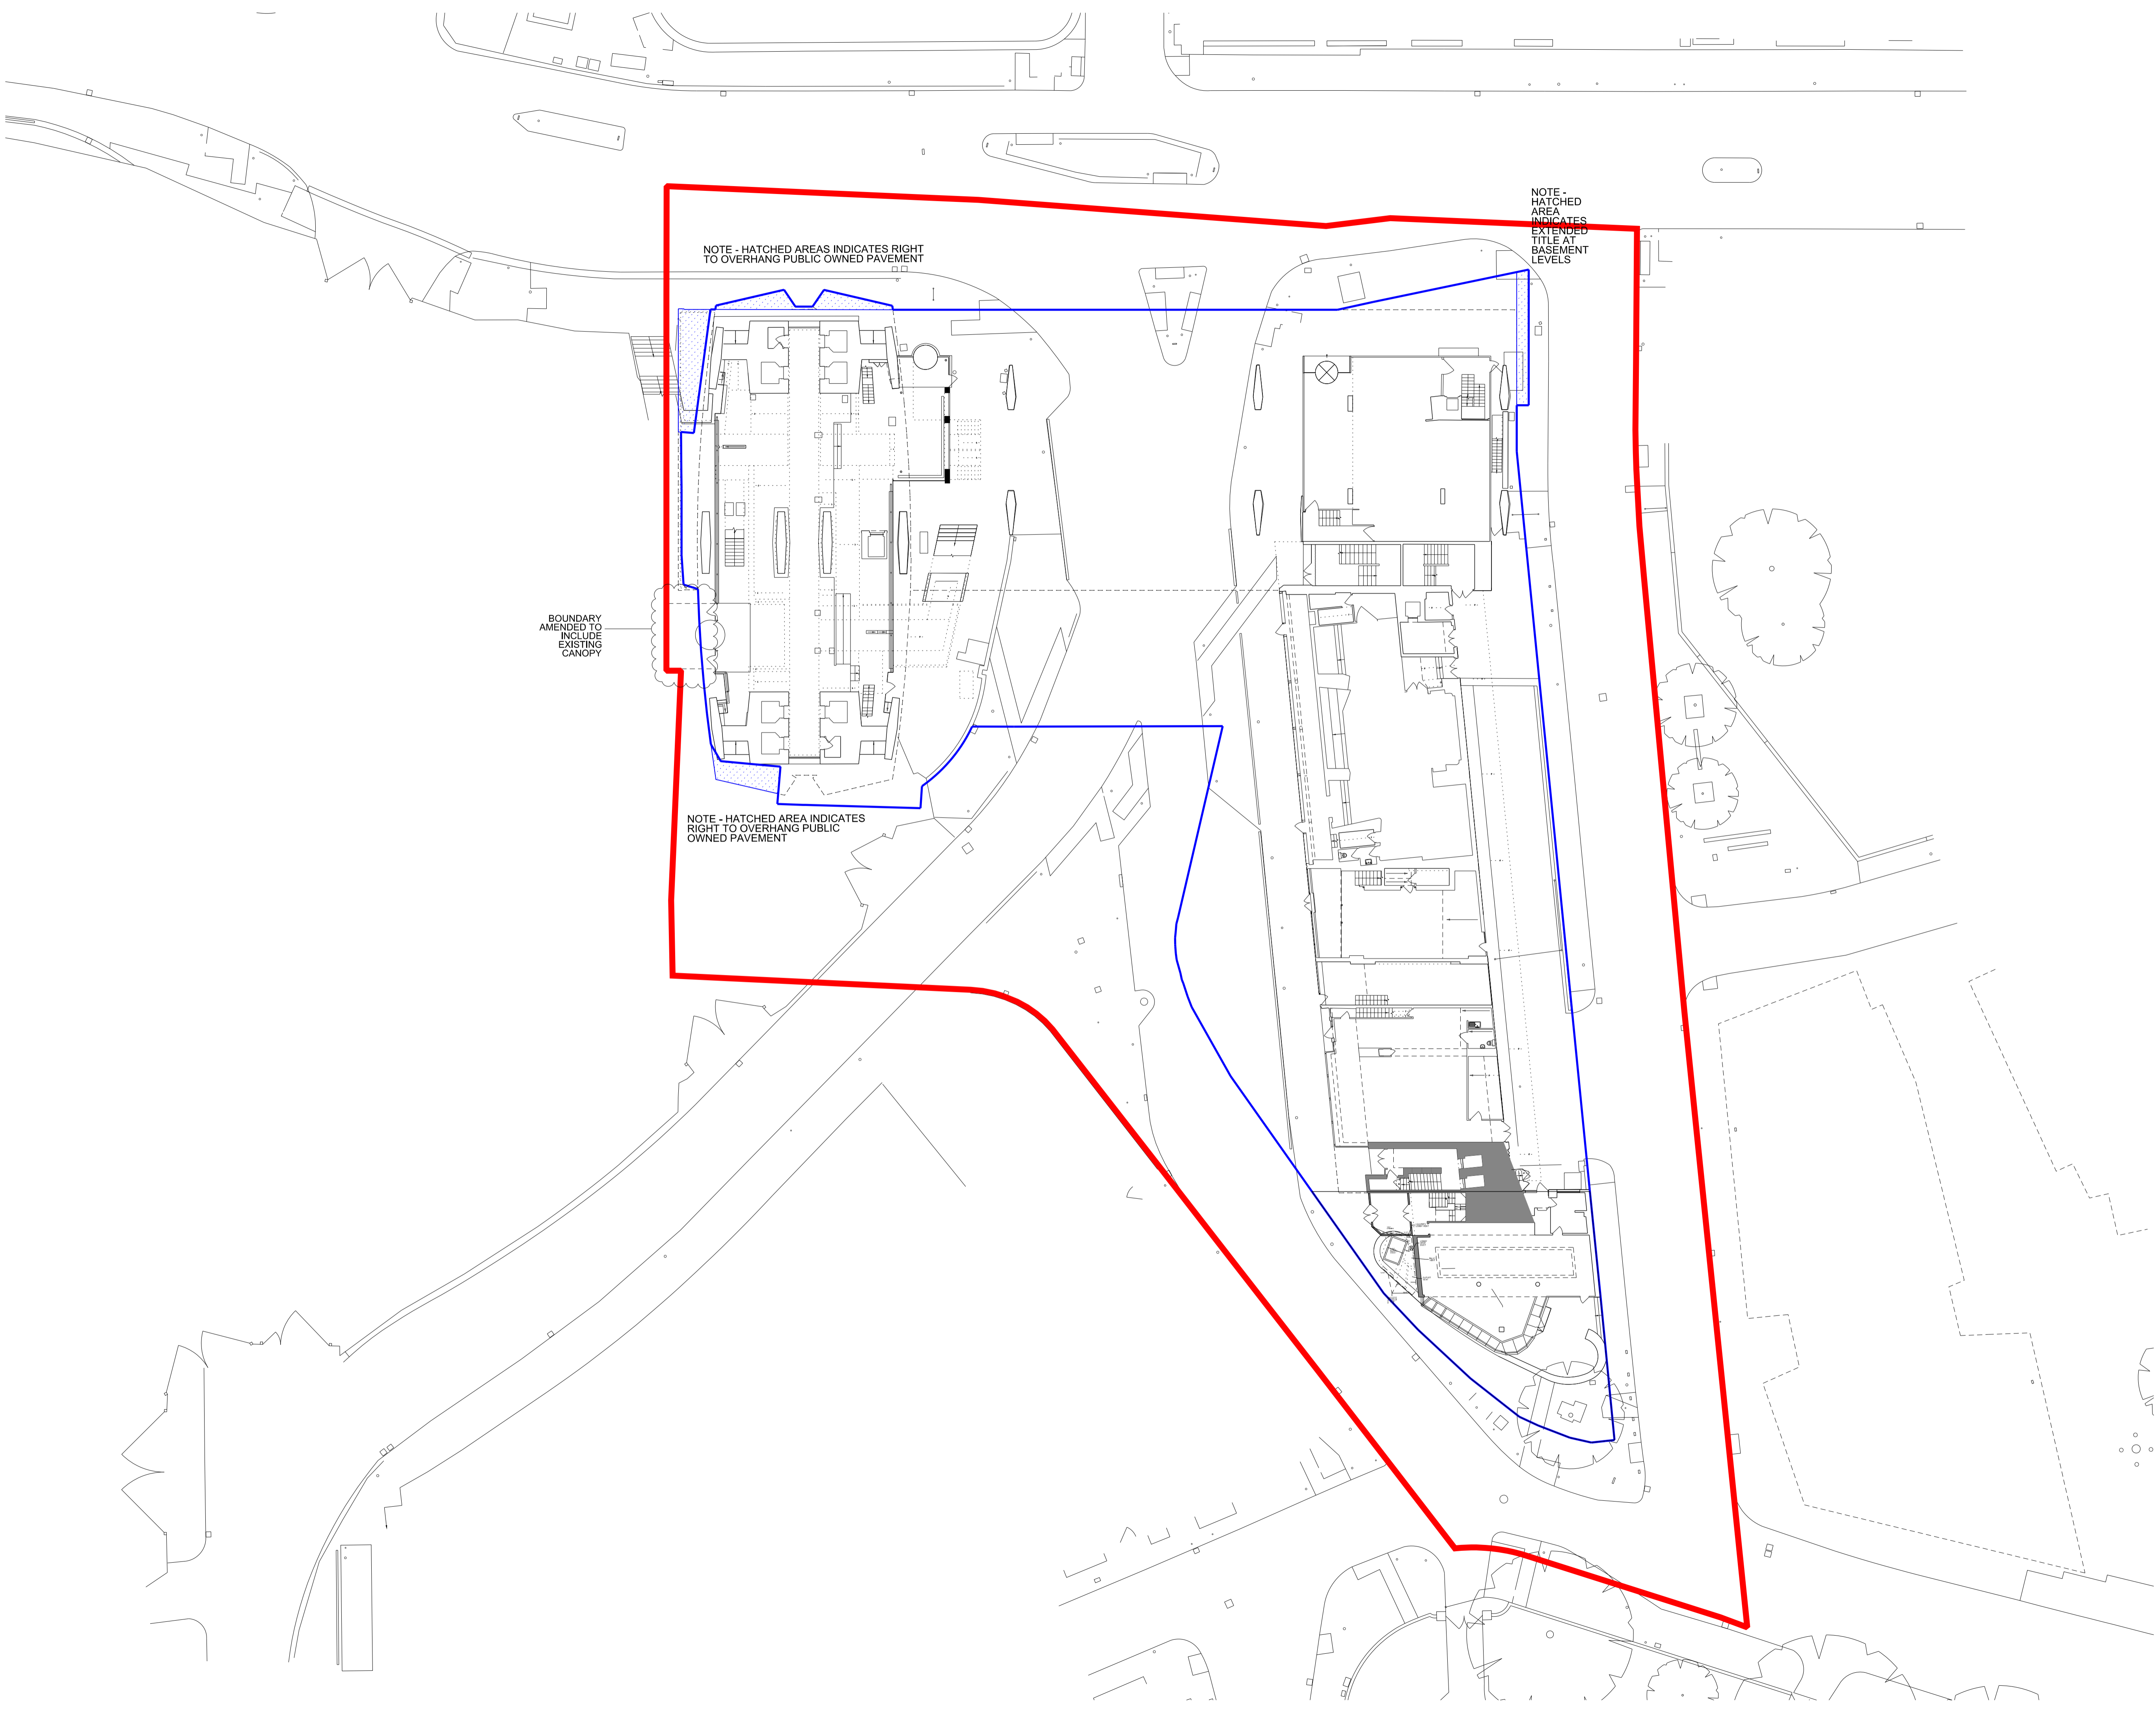

NOTE - HATCHED AREAS INDICATES RIGHT TO OVERHANG PUBLIC OWNED PAVEMENT


NOTE - HATCHED AREA INDICATES EXTENDED TITLE AT BASEMENT LEVELS

BOUNDARY AMENDED TO INCLUDE EXISTING CANOPY

NOTE - HATCHED AREA INDICATES RIGHT TO OVERHANG PUBLIC OWNED PAVEMENT

REVISIONS

REV	DATE	DESCRIPTION
PL3	06.02.15	PLANNING ISSUE - UPDATED APPLICATION BOUNDARY
PL2	26.03.13	PLANNING ISSUE - UPDATED APPLICATION BOUNDARY
PL1	25.03.13	DRAFT PLANNING ISSUE - FOR REVIEW

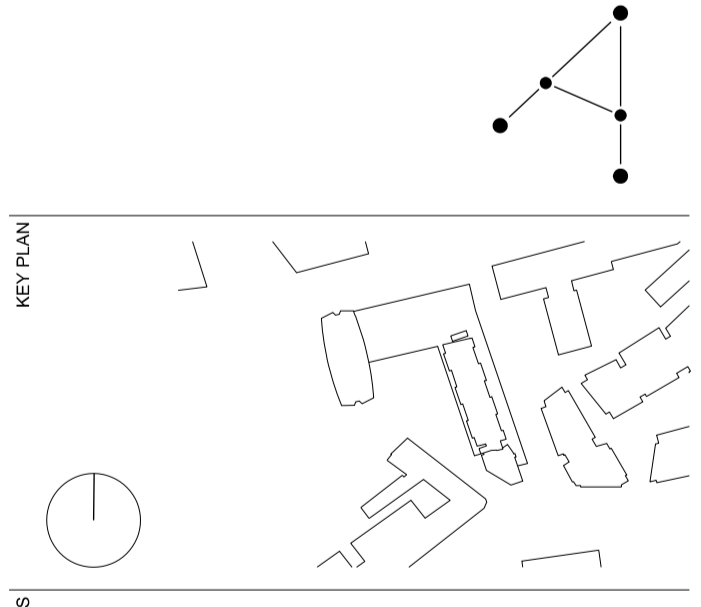

PLANNING

RICK MATHER ARCHITECTS ©
 123 Camden High Street London NW1 7JR
 T: 020 7284 1727 F: 020 7287 7626
 info@rickmather.com www.rickmather.com

Centre Point
 101-103 New Oxford Street
 London, WC1A 1DD

RED LINE APPLICATION BOUNDARY
 AS EXISTING - GROUND FLOOR
 AMALGAMATED DRAWINGS

DRAWN	JOB #	DRG #	REV
LR	552	19012-CPA	PL3

CHECKED	SCALE@A1	SIZE	DATE	REV/DATE
GM	1:250	A1	APR 13	06.02.15