


NOTES
 DO NOT SCALE FROM THIS DRAWING.
 CONTRACTOR TO CHECK ALL DIMENSIONS ON SITE.
 ANY DISCREPANCIES TO BE REPORTED TO THE ARCHITECT IMMEDIATELY.
 THE SURVEY INFORMATION CONTAINED IN THIS DRAWING WAS PROVIDED BY PLOWMAN CRAVEN SURVEY DRAWINGS DEC 2011 - OCT 2012.
 COPYRIGHT RICK MATHER ARCHITECTS LLP ©

BOUNDARY KEY

RED LINE APPLICATION BOUNDARY	—
OWNERSHIP TITLE BOUNDARY	—
LUL APPLICATION BOUNDARY	—
DESIGNATED PUBLIC HIGHWAY	—

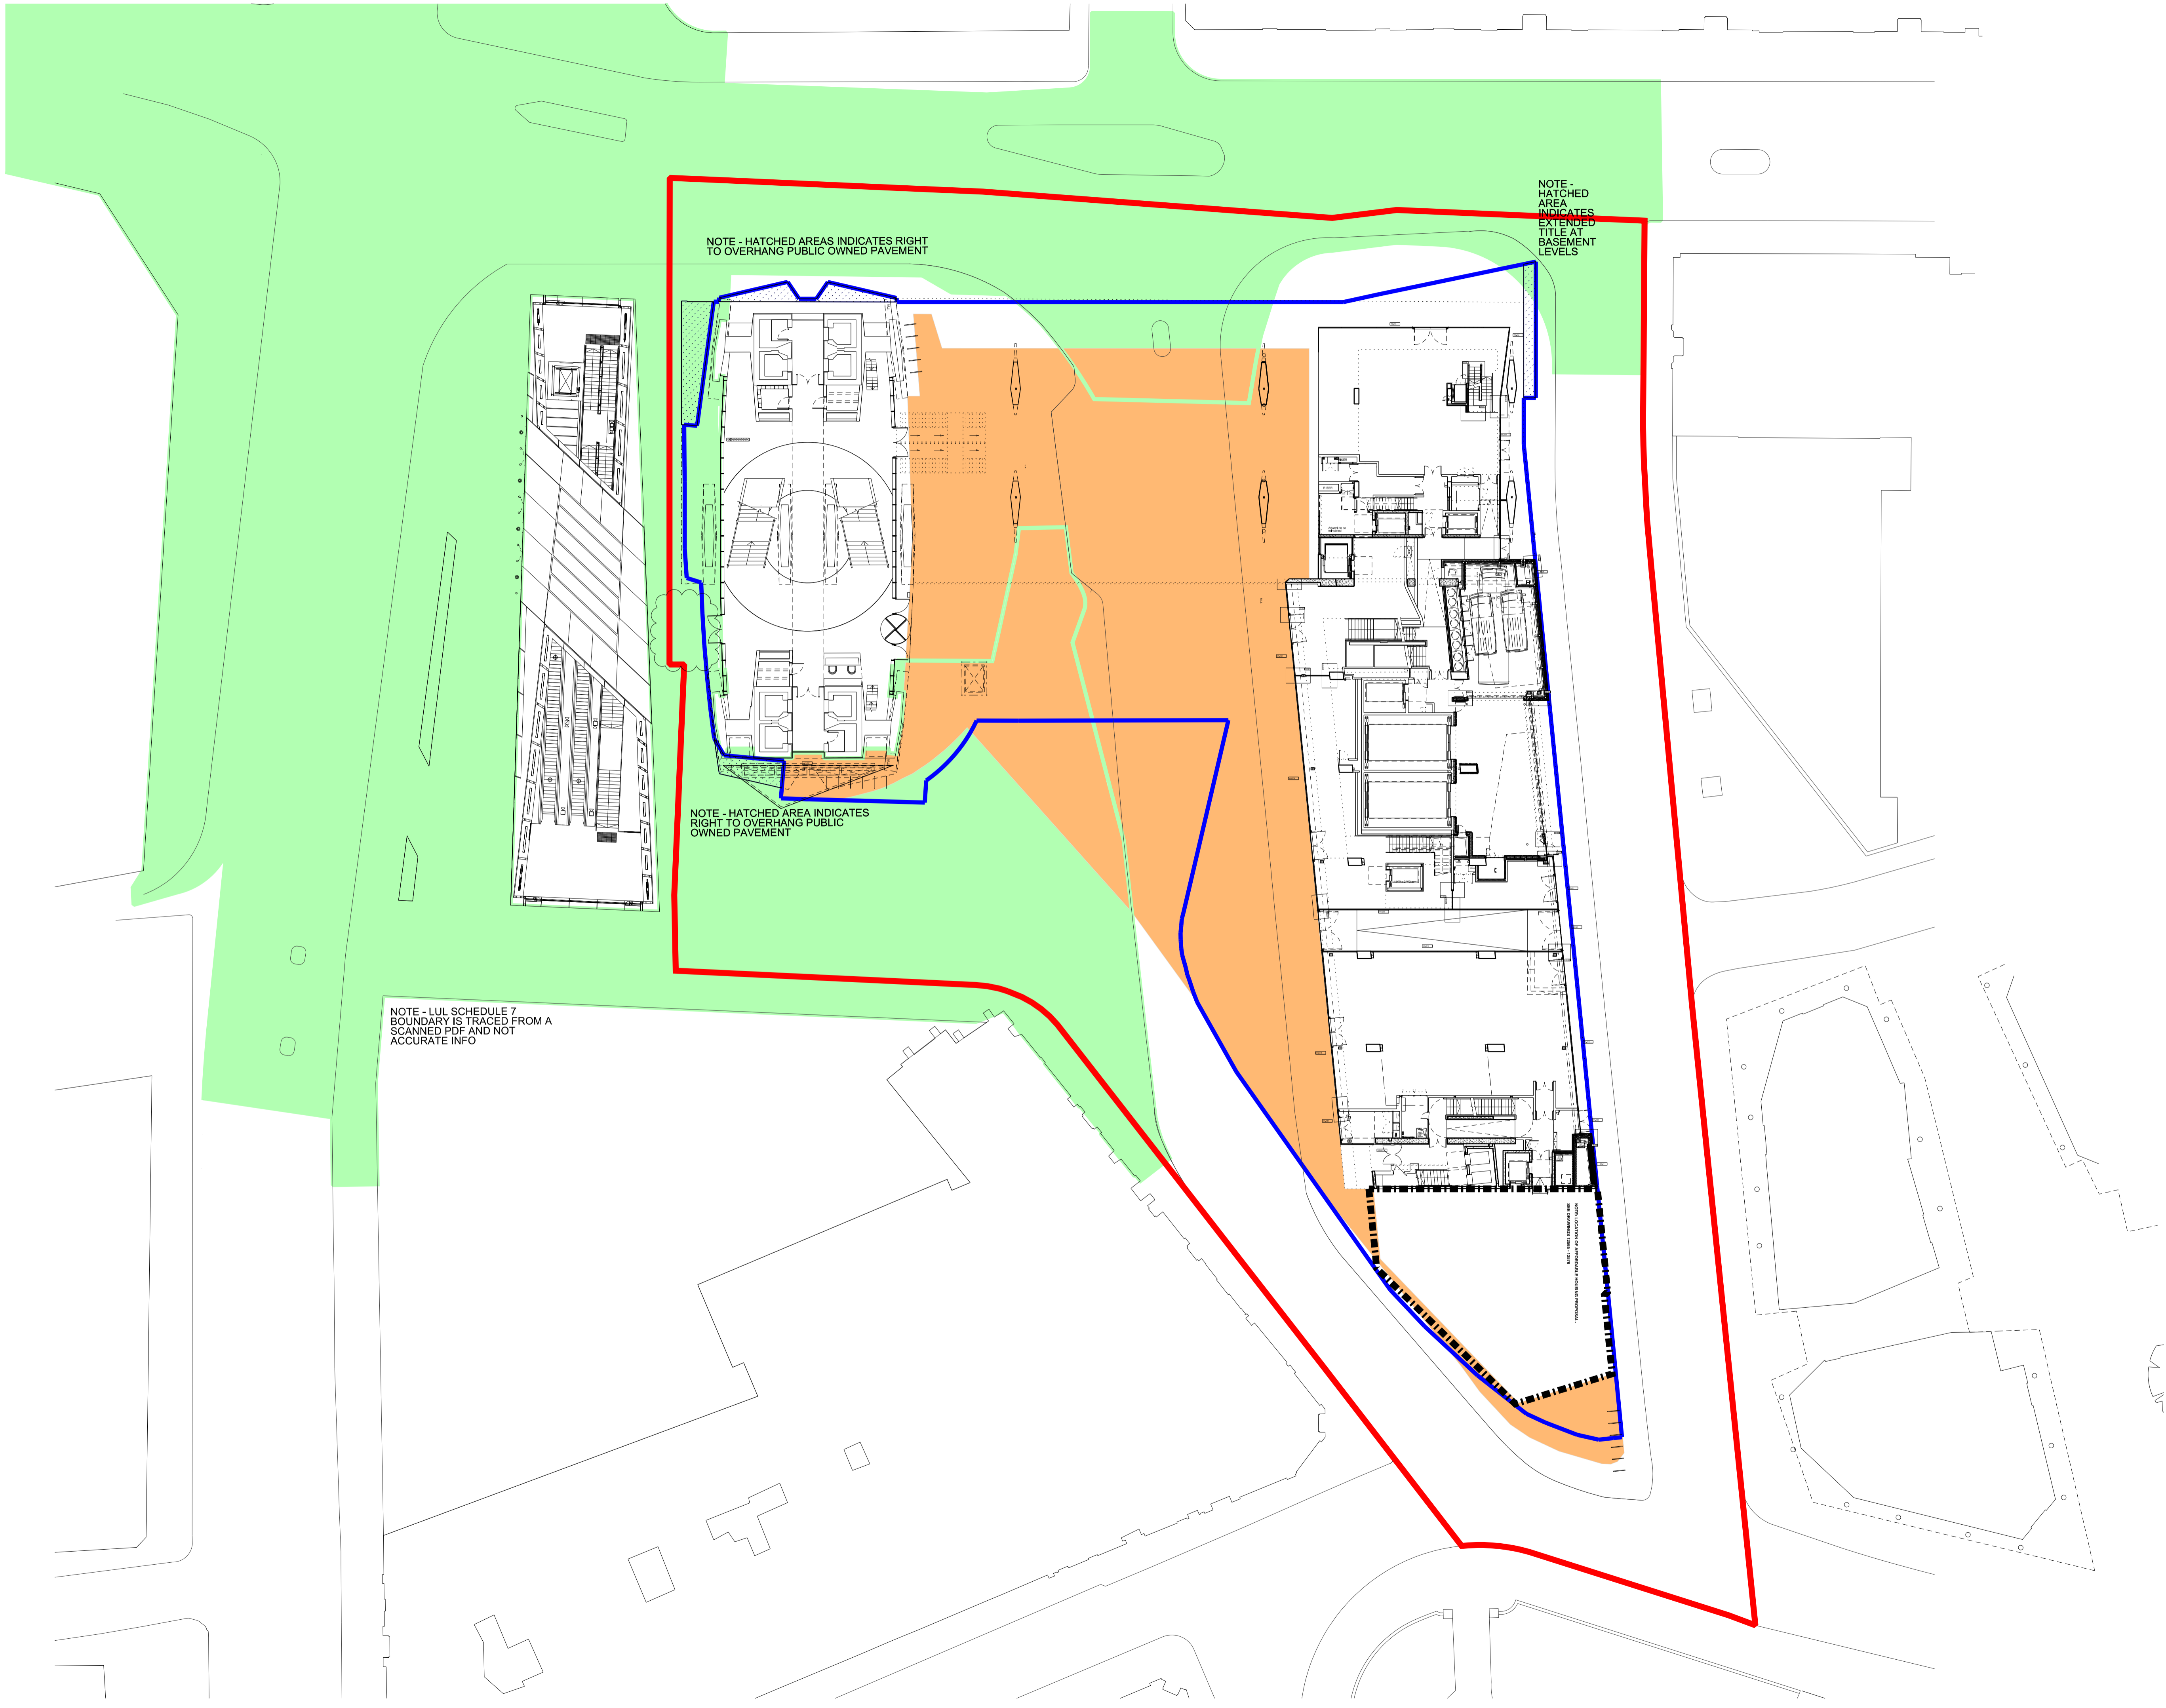

NOTE - HATCHED AREAS INDICATES RIGHT TO OVERHANG PUBLIC OWNED PAVEMENT


NOTE - HATCHED AREA INDICATES EXTENDED TITLE AT BASEMENT LEVELS

NOTE - HATCHED AREA INDICATES RIGHT TO OVERHANG PUBLIC OWNED PAVEMENT

NOTE - LUL SCHEDULE 7 BOUNDARY IS TRACED FROM A SCANNED PDF AND NOT ACCURATE INFO

REVISIONS

REV	DATE	DESCRIPTION
PL 2	06.02.15	UPDATED APPLICATION BOUNDARY

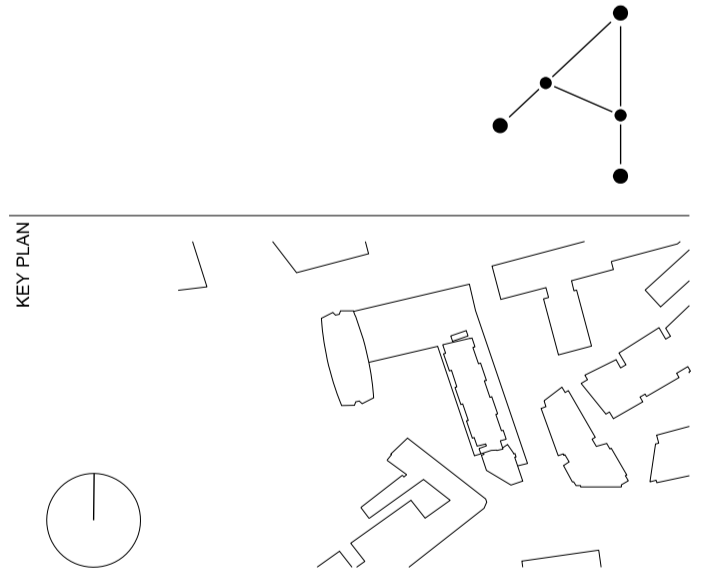

STATUS INFORMATION

RICK MATHER ARCHITECTS ©
 123 Camden High Street London NW1 7JR
 T: 020 7284 1727 F: 020 7287 7626
 info@rickmather.com www.rickmather.com

JOB
Centre Point
 101-103 New Oxford Street
 London, WC1A 1DD

TITLE
PROPOSED - TITLE BOUNDARY PLAN
 GROUND FLOOR
 AMALGAMATED DRAWINGS

DRAWN	LR	JOB #	552	DWG #	19015-CPA	REV	PL2
CHECKED	DB	SCALE@A1	1:250	SIZE	A1	DATE	APR 13 06.02.15