


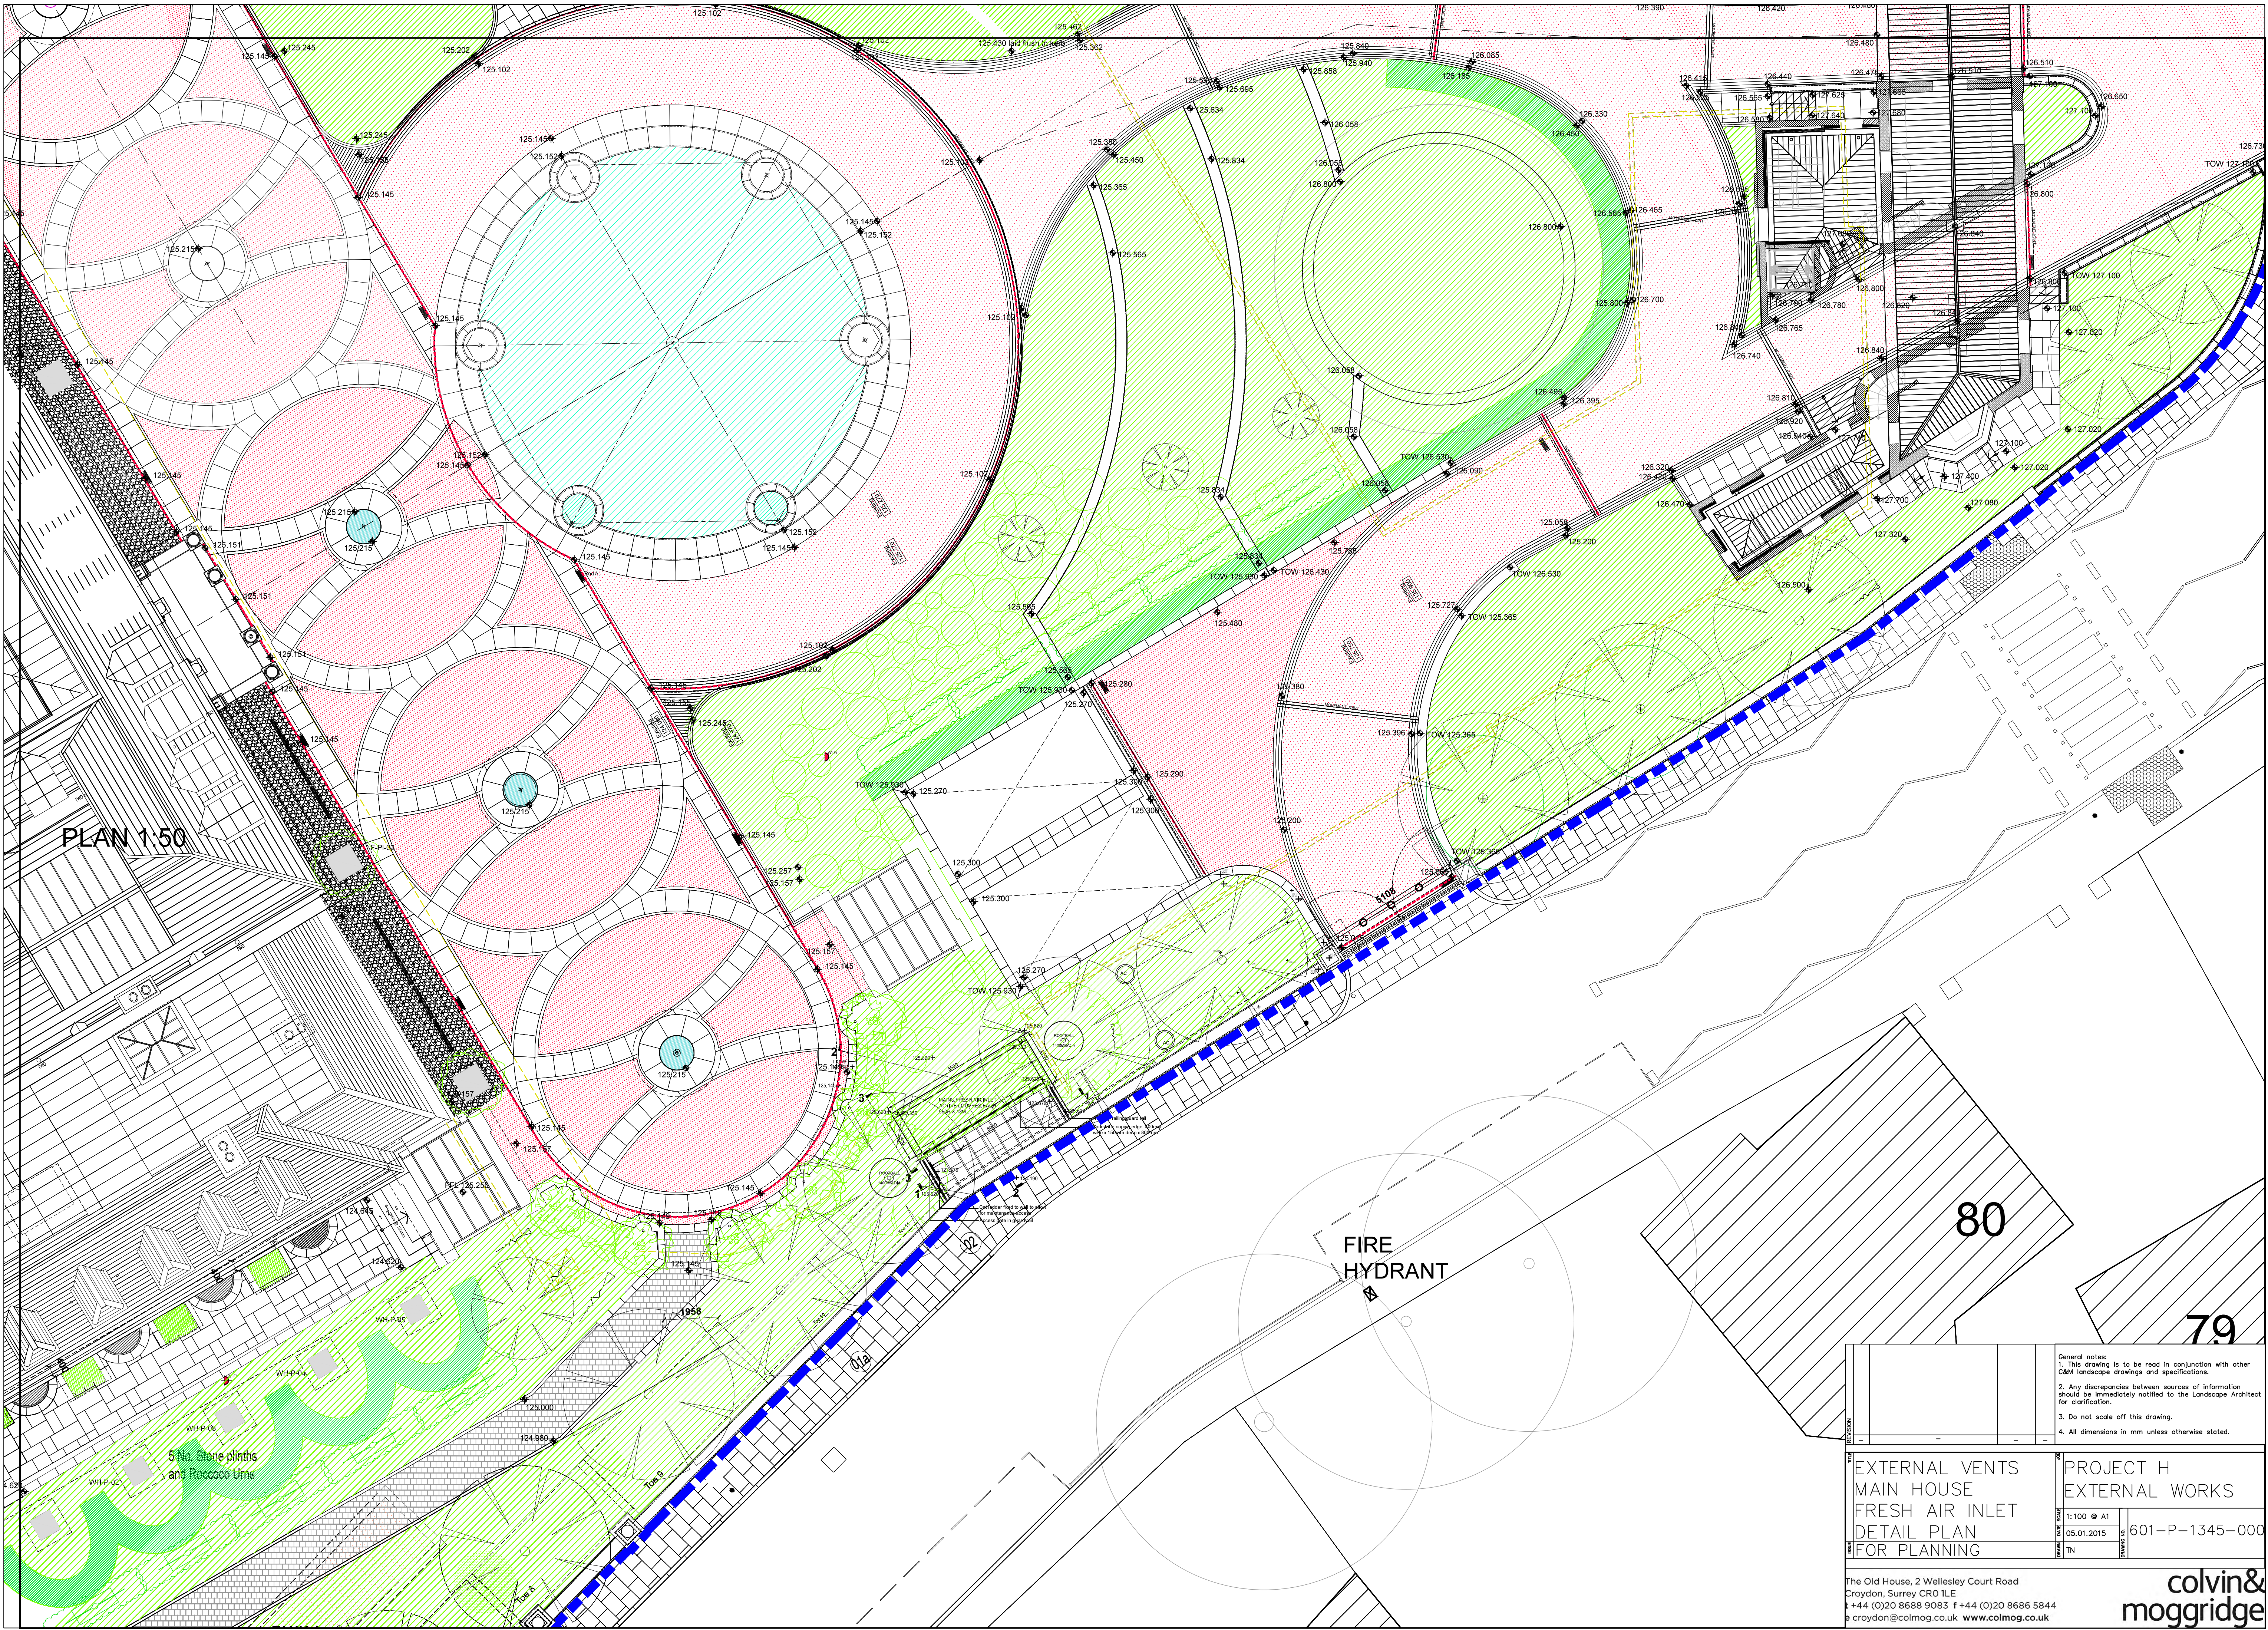

PLAN 1:50

5 No. Stone plinths
and Roccoco Urns

FIRE
HYDRANT

80

79

General notes: 1. This drawing is to be read in conjunction with other C&M landscape drawings and specifications. 2. Any discrepancies between sources of information should be immediately notified to the Landscape Architect for clarification. 3. Do not scale off this drawing. 4. All dimensions in mm unless otherwise stated.	
EXTERNAL VENTS MAIN HOUSE FRESH AIR INLET DETAIL PLAN FOR PLANNING	
PROJECT H EXTERNAL WORKS	
1:100 @ A1 05.01.2015 TN	601-P-1345-000
The Old House, 2 Wellesley Court Road Croydon, Surrey CR0 1LE t +44 (0)20 8688 9083 f +44 (0)20 8686 5844 e croydon@colmog.co.uk www.colmog.co.uk	
colvin& moggridge	