


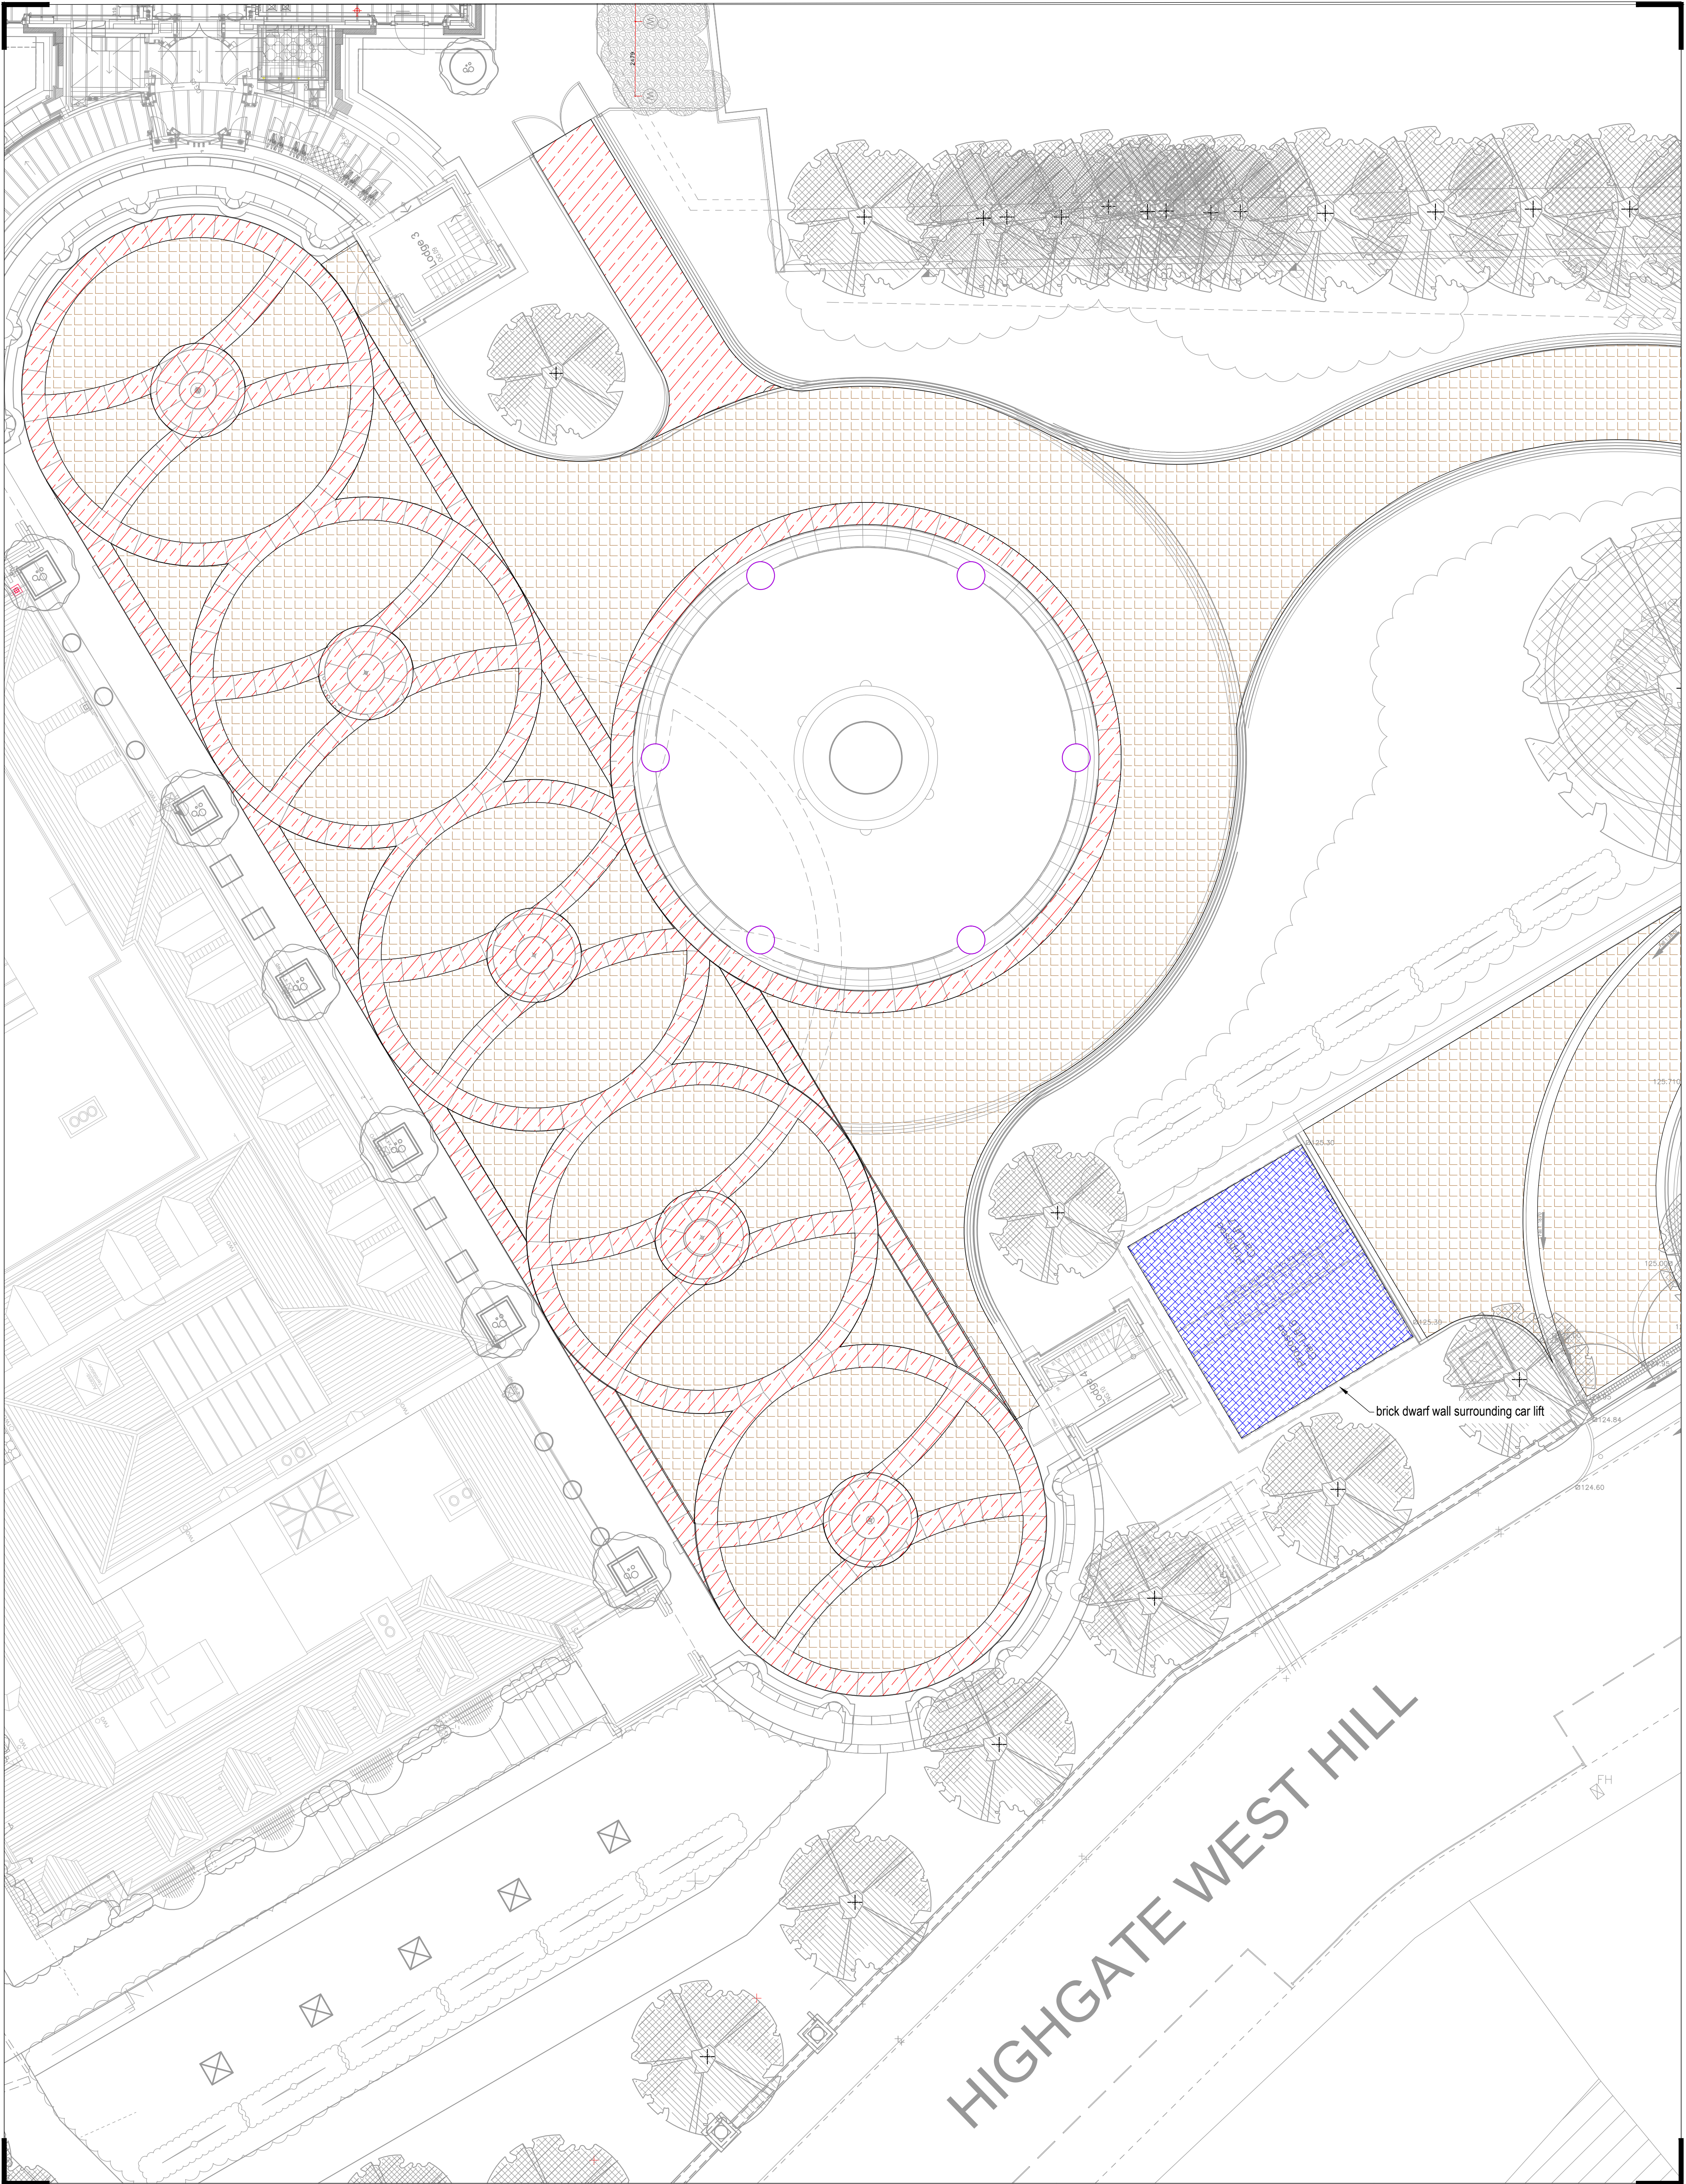

DRAWING STATUS:
Project No. B337
Project Witanhurst
Drawing Forecourt West
Hardworks layout
Scale 1:100
Drawn AD
Date 12/06/2013

Rev. A

Rev A - car lift surface detail added. 19.07.13 AD

Stone setts
York stone paving
Resin bonded gravel

PLANNING

Do not scale except for planning purposes.



**BALSTON
AGIUS**
Long Barn, Patney, Devizes
Wiltshire SN10 3RB
t +44 (0)1380 848181
f +44 (0)1380 848189
www.balstonagius.co.uk