


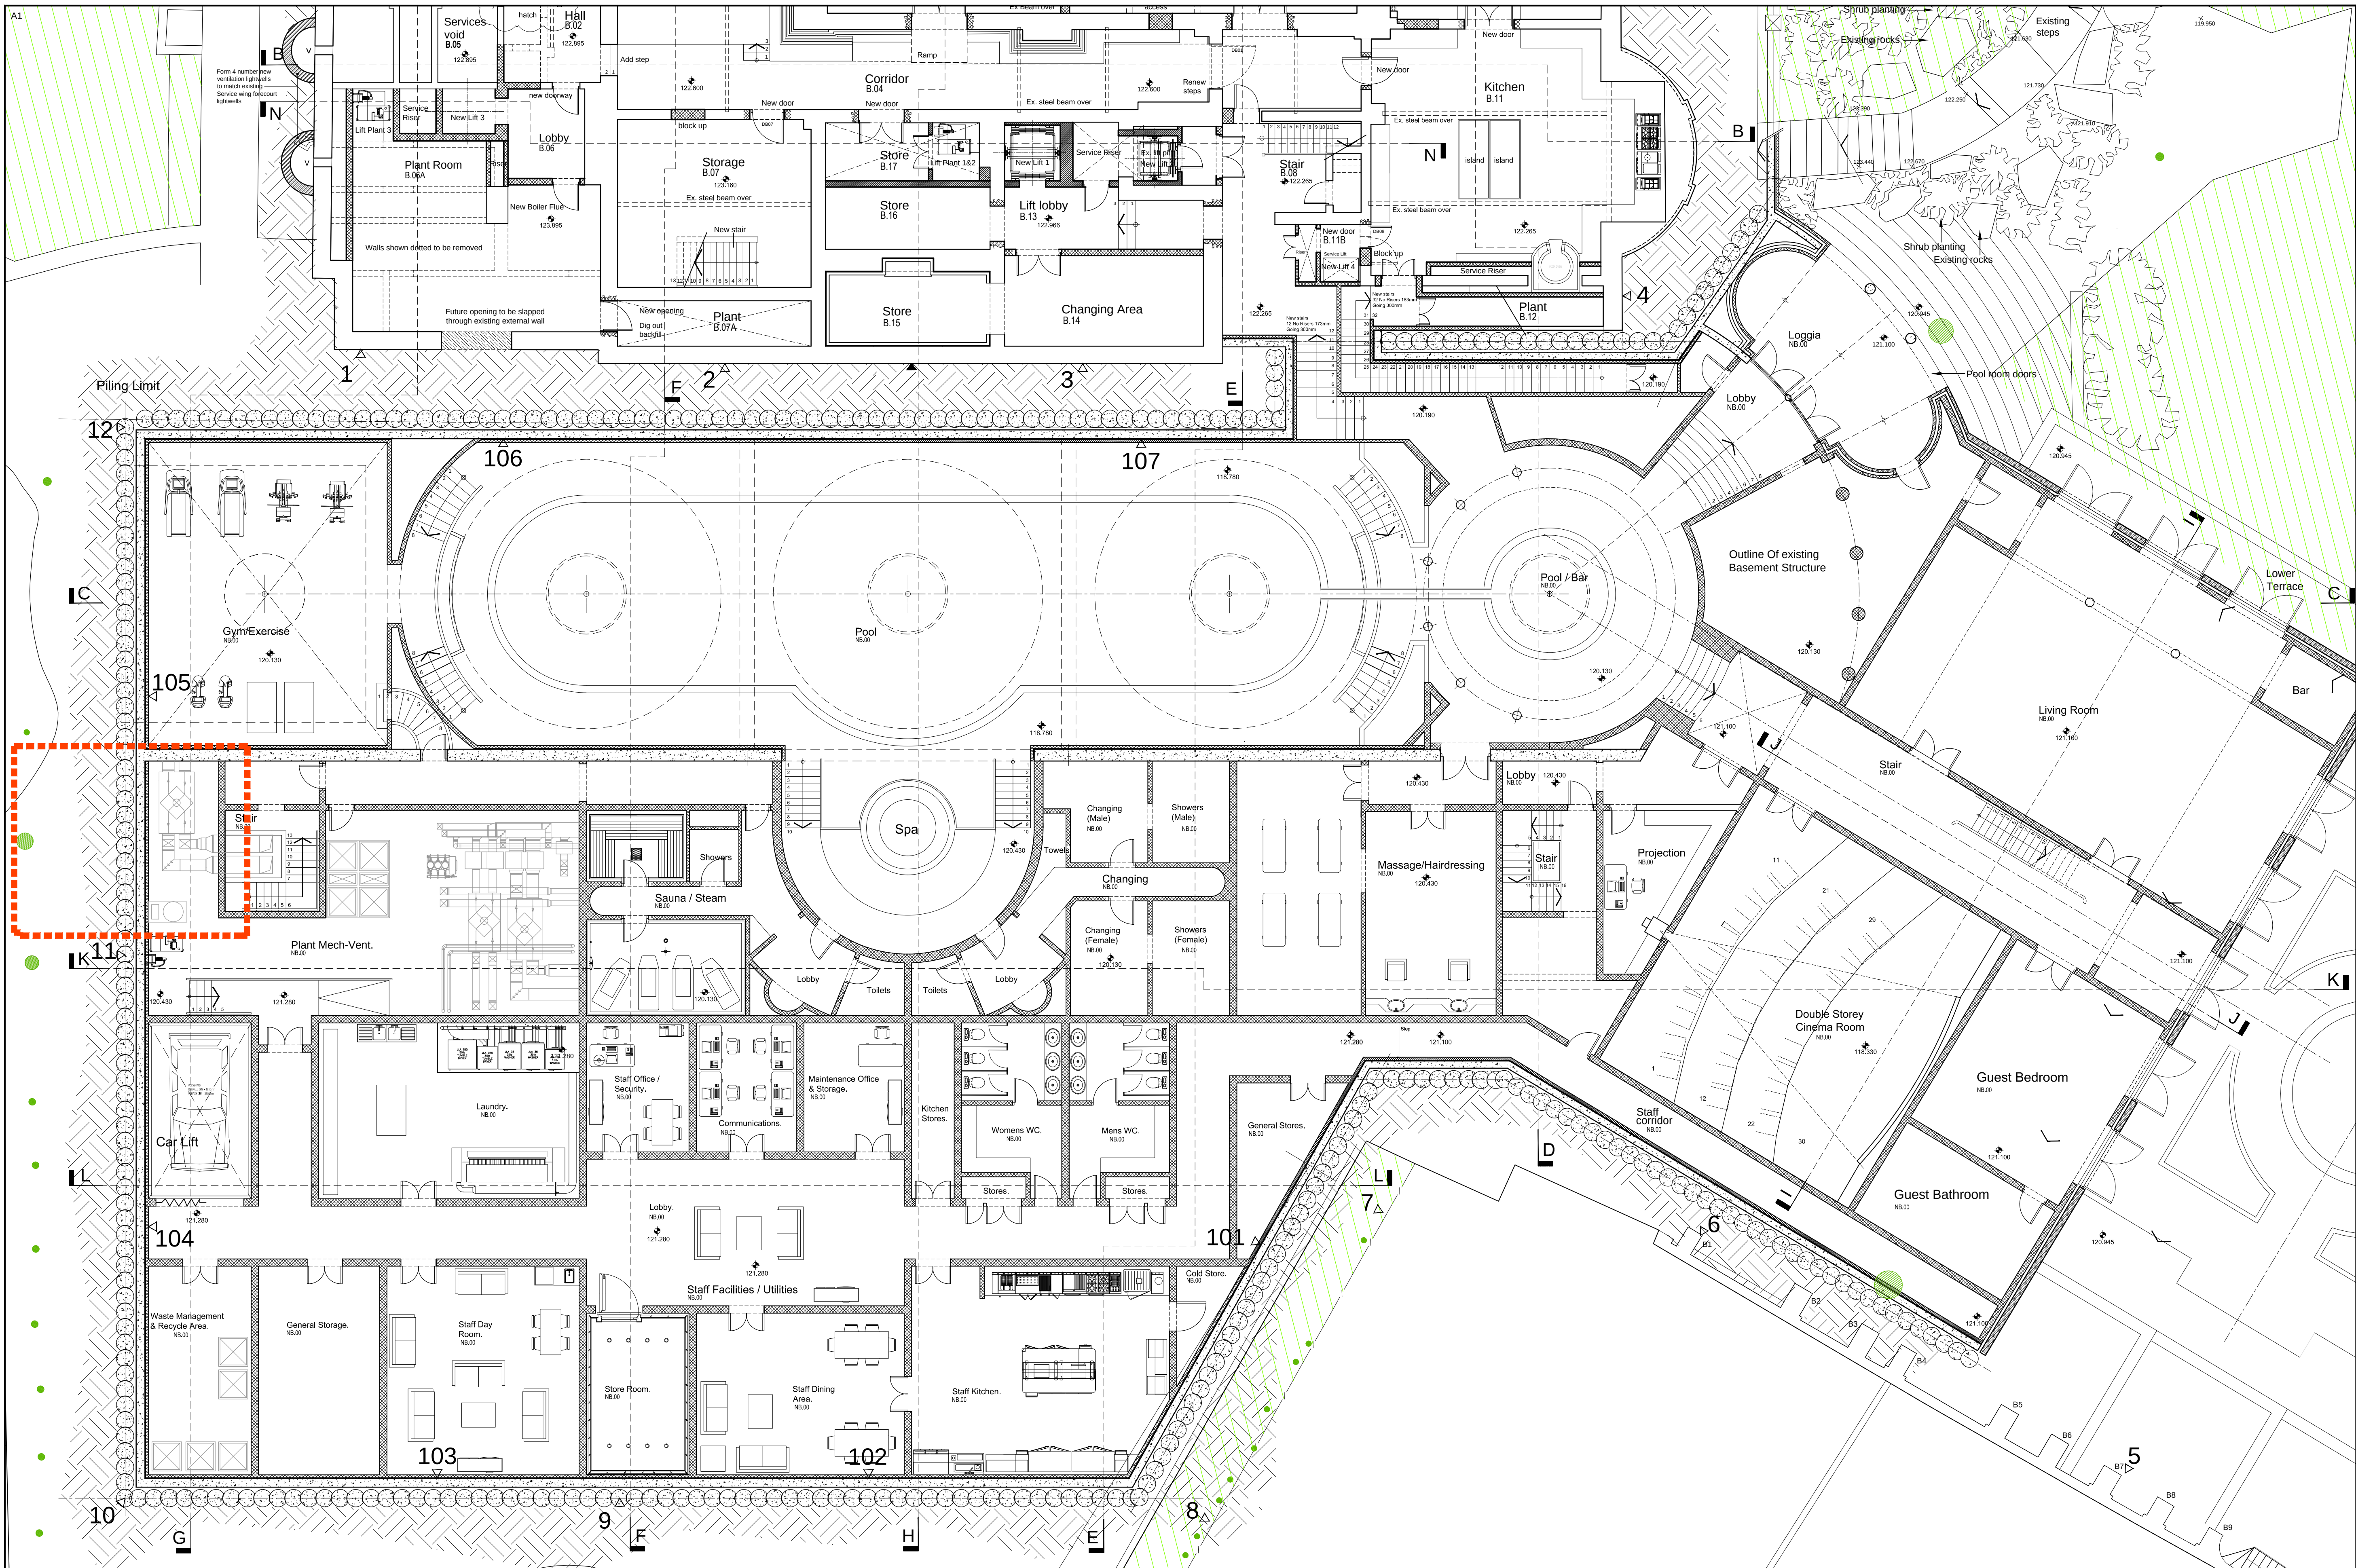

Rev	Date	Description	Drawn	Checked
100	12.01.15	TOWN PLANNING REVISIONS		

Do not Scale. Use figured dimensions only. All dimensions to be checked on site.

All drawings to be read in conjunction with the Engineer's drawings. Any discrepancies between consultants drawings to be reported to the Architect before any work commences.

The Contractor's attention is drawn to the Health & Safety matters identified in the Health & Safety plan as being potentially hazardous. These items should not be considered as a complete and final list. The Work Package Contractor's normal Health and Safety obligations still apply when undertaking constructional operations both on and off site.

FOR PLANNING - EXISTING

EXISTING STRUCTURE
SITE BOUNDARY

Owen Architects
Gate House
1-31 John's Square
London
EC1W 4DH
+44 (0) 20 7608 2989 F
+44 (0) 20 7608 0768 T
info@owenarchitects.co.uk

Project

PROJECT H

Title

BASEMENT PLAN
OA PROPOSED PLAN

Drawing no.

1:100 @ A1 363

Rev.

TPD

12/01/2015

2008

© Owen Architects