

Notes

THIS DRAWING IS COPYRIGHT OF FORM.


DO NOT SCALE FROM THIS DRAWING WORK ONLY TO FIGURED DIMENSIONS.

THE CONTRACTOR IS TO VERIFY ALL DIMENSIONS ON SITE BEFORE COMMENCING WORK, ALL ERRORS AND OMISSIONS ARE TO BE REPORTED TO THE ENGINEER.

THIS DRAWING IS TO BE READ IN CONJUNCTION WITH ALL RELEVANT ARCHITECTS, SERVICES ENGINEERS AND ENGINEERS DRAWINGS AND SPECIFICATIONS.

PROPOSED BASEMENT PLAN

SCALE 1:50 @ A1, 1:100 @ A3

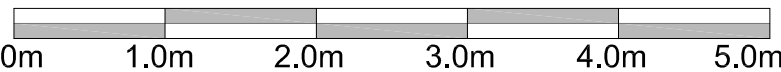

REFER TO DRG. 132085 A(28)11 FOR NOTES, NOTATIONS AND REFERENCES.

NOT FOR CONSTRUCTION

P1	PRELIMINARY ISSUE		
Rev.	Date	Amendment	Drawn Chkd

Drawing Status

PRELIMINARY

Form

Job Title



134 1/2 ABBEY ROAD
LONDON
NW6


Drawing Title

PROPOSED BASEMENT
GENERAL ARRANGEMENT


Form Structural Design Ltd 77 St John Street London EC1M 4NN
T:020 7253 2893 F:020 7608 0151 E:studio@form-sd.com W:www.form-sd.com

Date	Scale	Drawn	Checked
JAN 15	1:50 (A1)	SPM	RJM
Job No.	Drawing No.	Revision	
132085	L(23)11	P1	

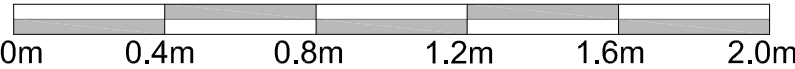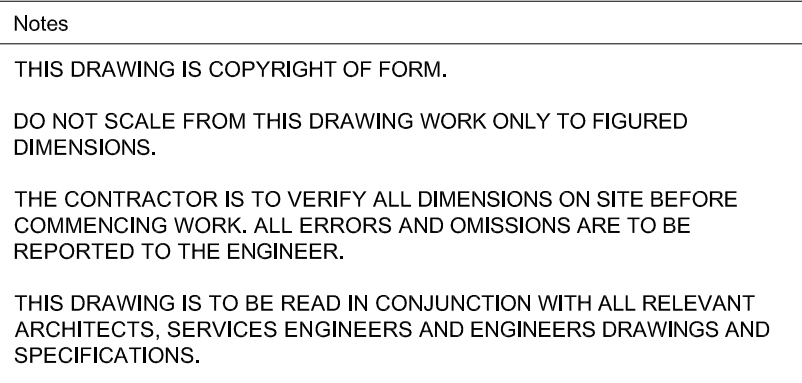

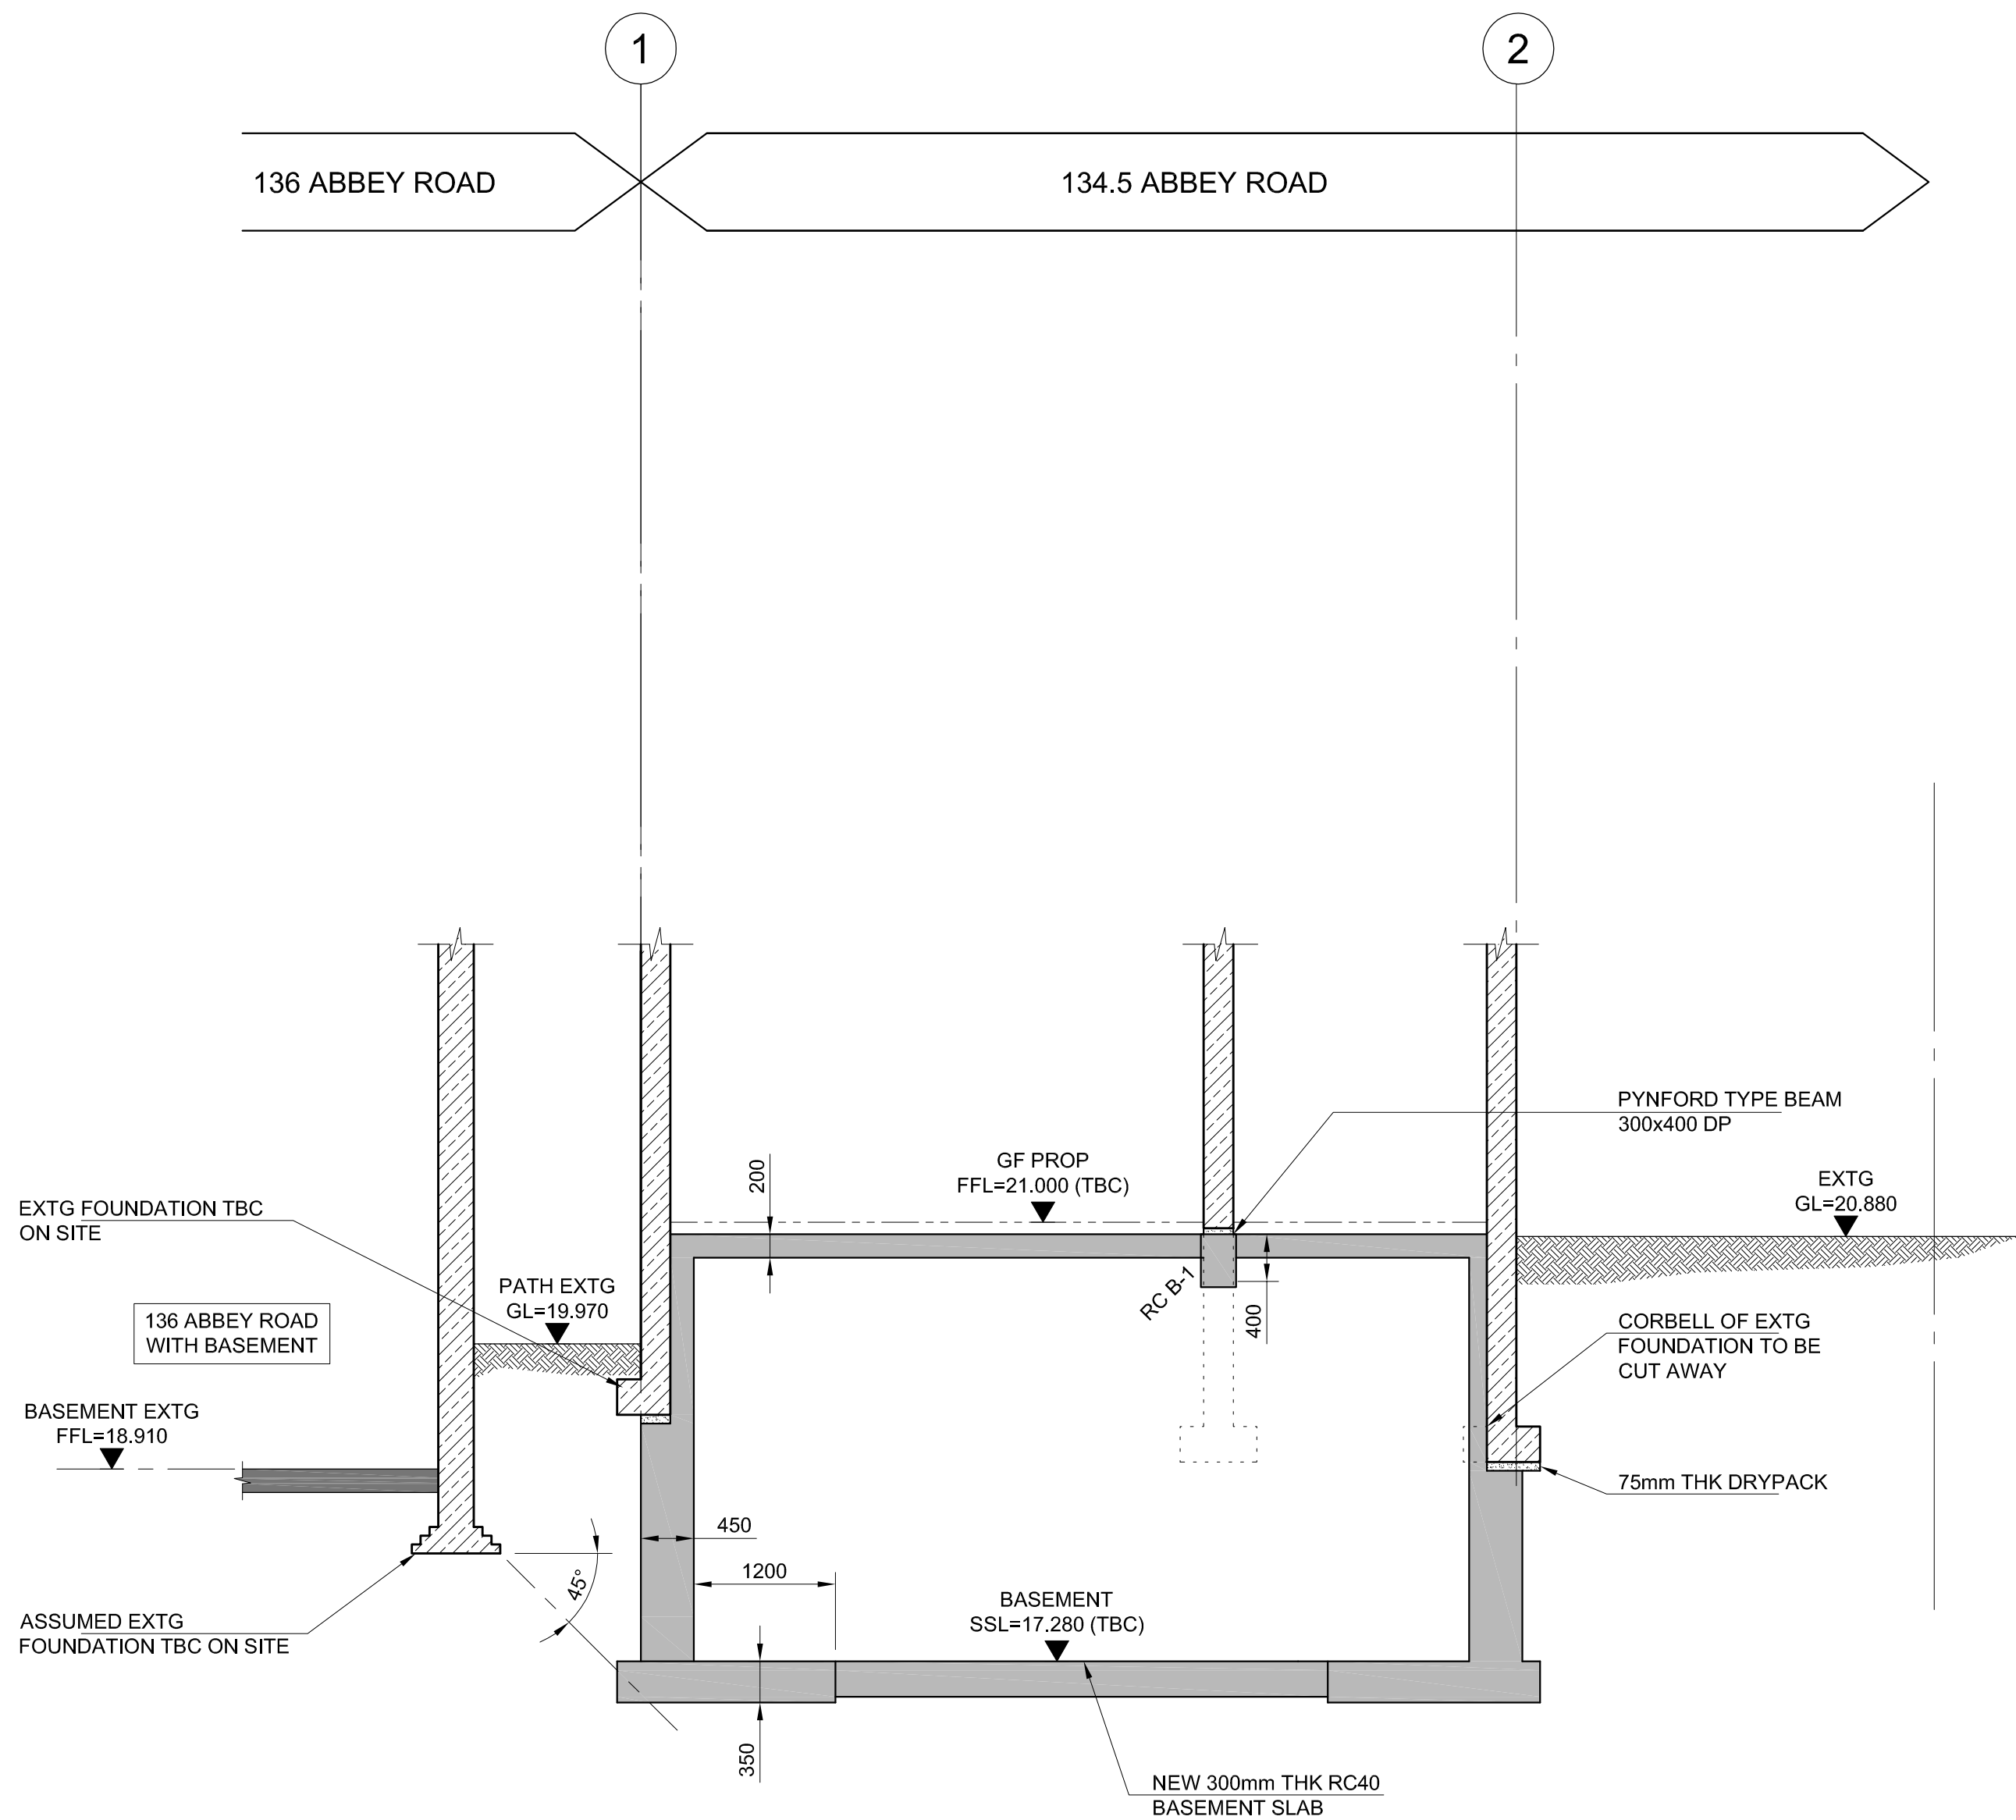

PROPOSED SECTION B
1:50 @ A1

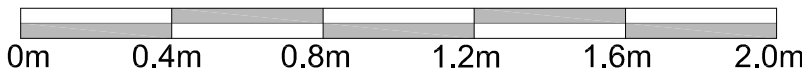

Notes

THIS DRAWING IS COPYRIGHT OF FORM.

DO NOT SCALE FROM THIS DRAWING WORK ONLY TO FIGURED DIMENSIONS.

THE CONTRACTOR IS TO VERIFY ALL DIMENSIONS ON SITE BEFORE COMMENCING WORK. ALL ERRORS AND OMISSIONS ARE TO BE REPORTED TO THE ENGINEER.

THIS DRAWING IS TO BE READ IN CONJUNCTION WITH ALL RELEVANT ARCHITECTS, SERVICES ENGINEERS AND ENGINEERS DRAWINGS AND SPECIFICATIONS.

NOT FOR CONSTRUCTION

P1		PRELIMINARY ISSUE		
Rev.	Date	Amendment	Drawn	Chkd

Drawing Status	PRELIMINARY
----------------	-------------

Form

Job Title

134 1/2 ABBEY ROAD
LONDON
NW6

Drawing Title

PROPOSED SECTION B-B

Form Structural Design Ltd T:020 7253 2893	77 St John Street E:studio@form-sd.com	London W:www.form-sd.com	EC1M 4NN
---	---	-----------------------------	----------

Date	Scale	Drawn	Checked
FEB 15	1:50 (A1)	SPM	RJM
Job No.	Drawing No.	Revision	
132085	A(28)12	P1	