


EXISTING SECTION A-A
SCALE 1:100@A3

EX-03

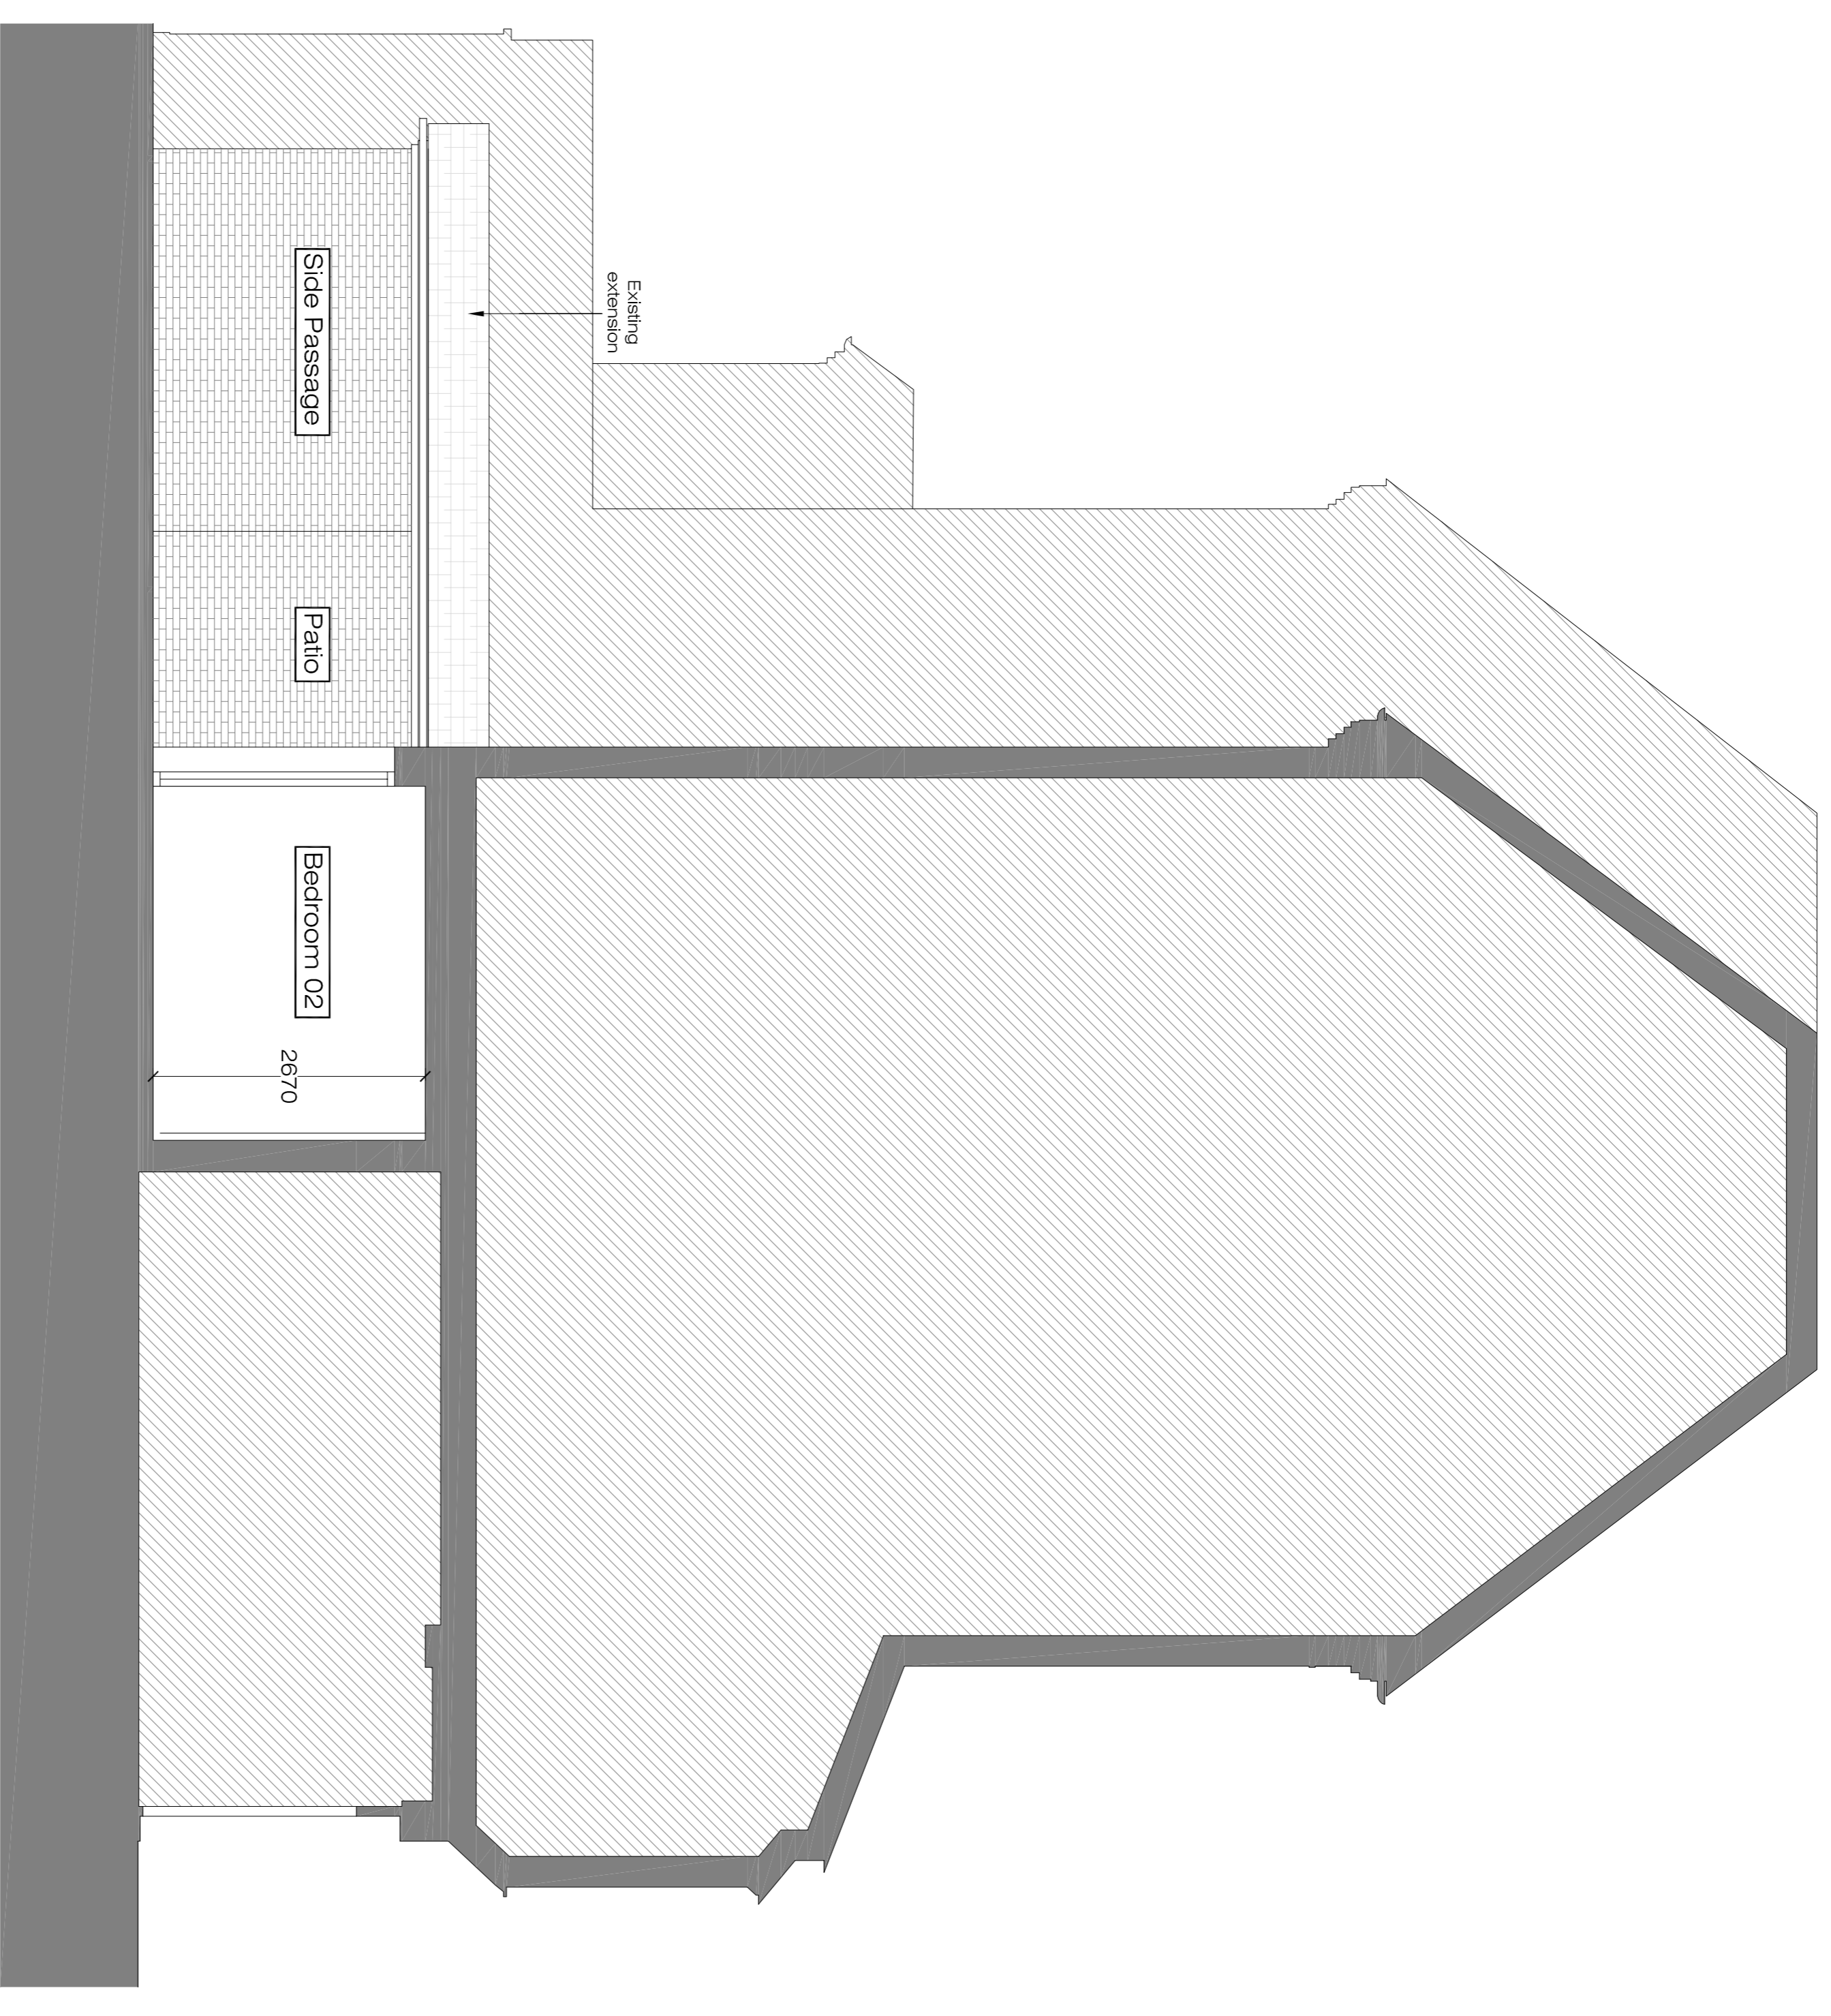

EXISTING SECTION B-B
SCALE 1:100@A3

EX-03



Ground Floor Office
33 Belsize Lane
L o n d o n N W 3 5 A S

Office: +44 (0) 207 431 9014

s . s a n d l e @ x u a r c h i t e c t u r e . c o . u k
www.xuarchitecture.co.uk

PLEASE NOTE:

1. ALL DIMENSIONS TO BE CHECKED ON SITE BEFORE FABRICATION.
2. CONTRACTOR TO REFER TO ENGINEERS DRAWINGS BEFORE PROCEEDING WITH WORKS.
3. ALL DRAWINGS AND DESIGNS ARE COVERED BY DESIGN RIGHT (INTELLECTUAL PROPERTY), AND MAY NOT BE DISTRIBUTED, COPIED OR ISSUE WITHOUT WRITTEN PERMISSION OF THE ARCHITECT.
4. ALL DESIGN CONCEPTS ARE THE SOLE PROPERTY OF THE ARCHITECT AND NO ADAPTATIONS, REPRODUCTIONS OR COPIES MAY BE MADE WITHOUT WRITTEN PERMISSION OF THE ARCHITECT.
5. THESE DRAWINGS ARE SUBJECT TO ANY VARIATION REQUIRED OR RECOMMENDATION BY ANY STATUTORY AUTHORITY, OR FOR THE BETTER CARRYING OUT OF THE WORKS.
6. SAMPLES TO BE PROVIDED BY CONTRACTOR FOR THE ARCHITECT APPROVAL.
7. ALL FINISHES TO ARCHITECT SATISFACTION.
8. ALL DRAWINGS TO BE APPROVED BY THE ARCHITECT BEFORE CONSTRUCTION.

ADDITIONAL NOTES:

REVISIONS

No	Date	Description Issue For	Issue By
00	19/02/15	Information PLANNING	AS
01	27/02/15		CC

Client
PRIVATE CLIENT

Project
36 Flat 1 Fitzjohns Avenue
NW3 5NB

EXISTING
SECTIONS

Scale	1/100@A3	Dwg. No.		Rev.	
Date	27/02/15	EX-03			01
Drawn	CC	Project Number	14_37		
Checked	SS				