



GROUND FLOOR PLAN

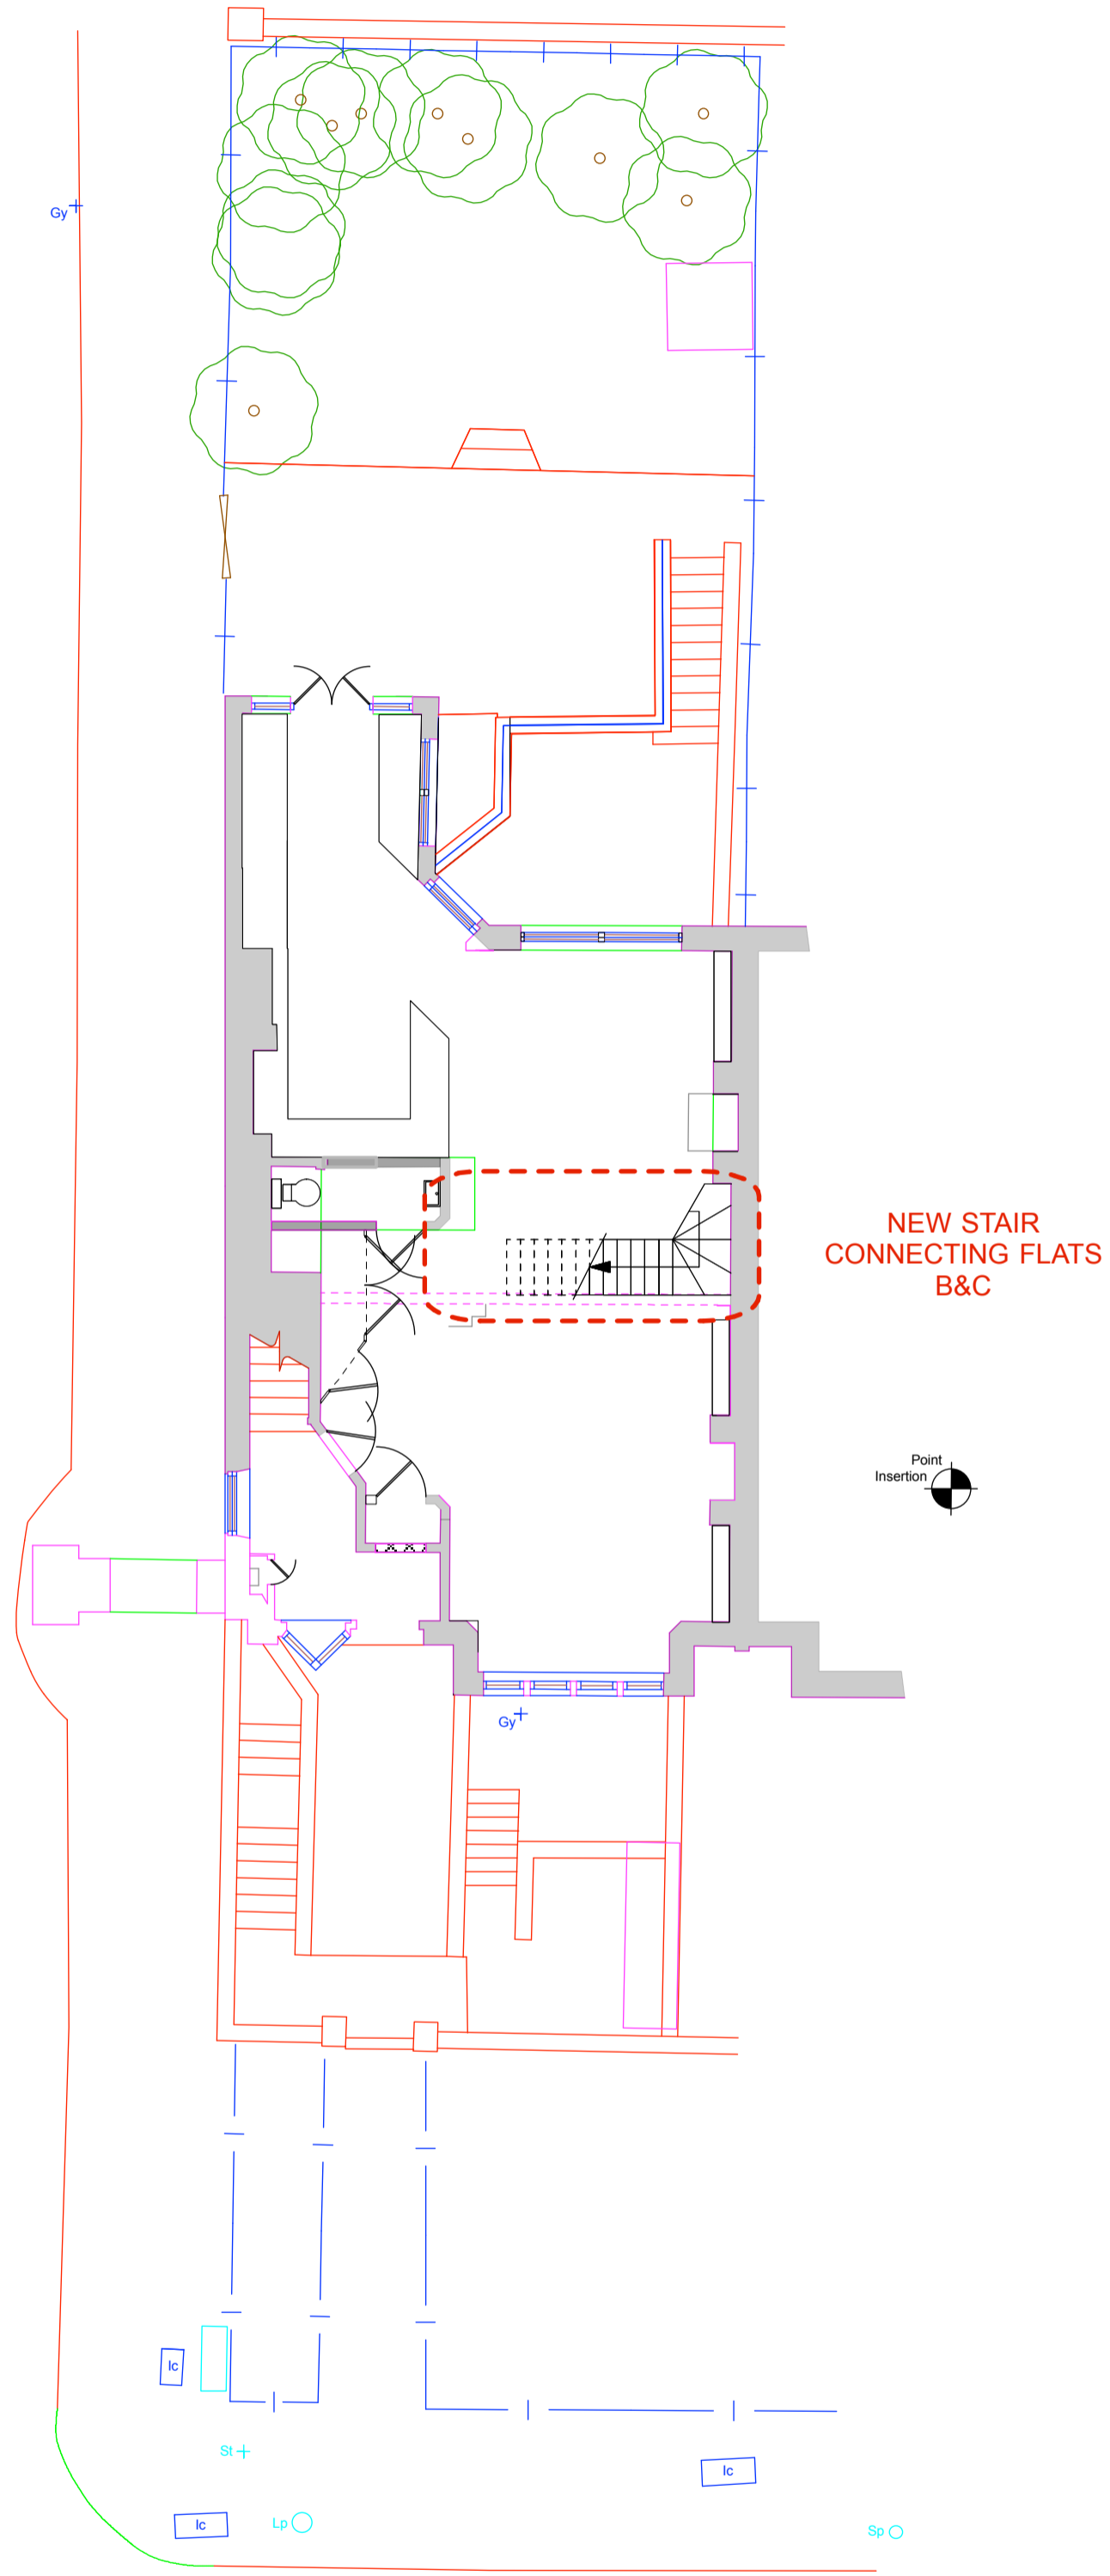


FIRST FLOOR PLAN

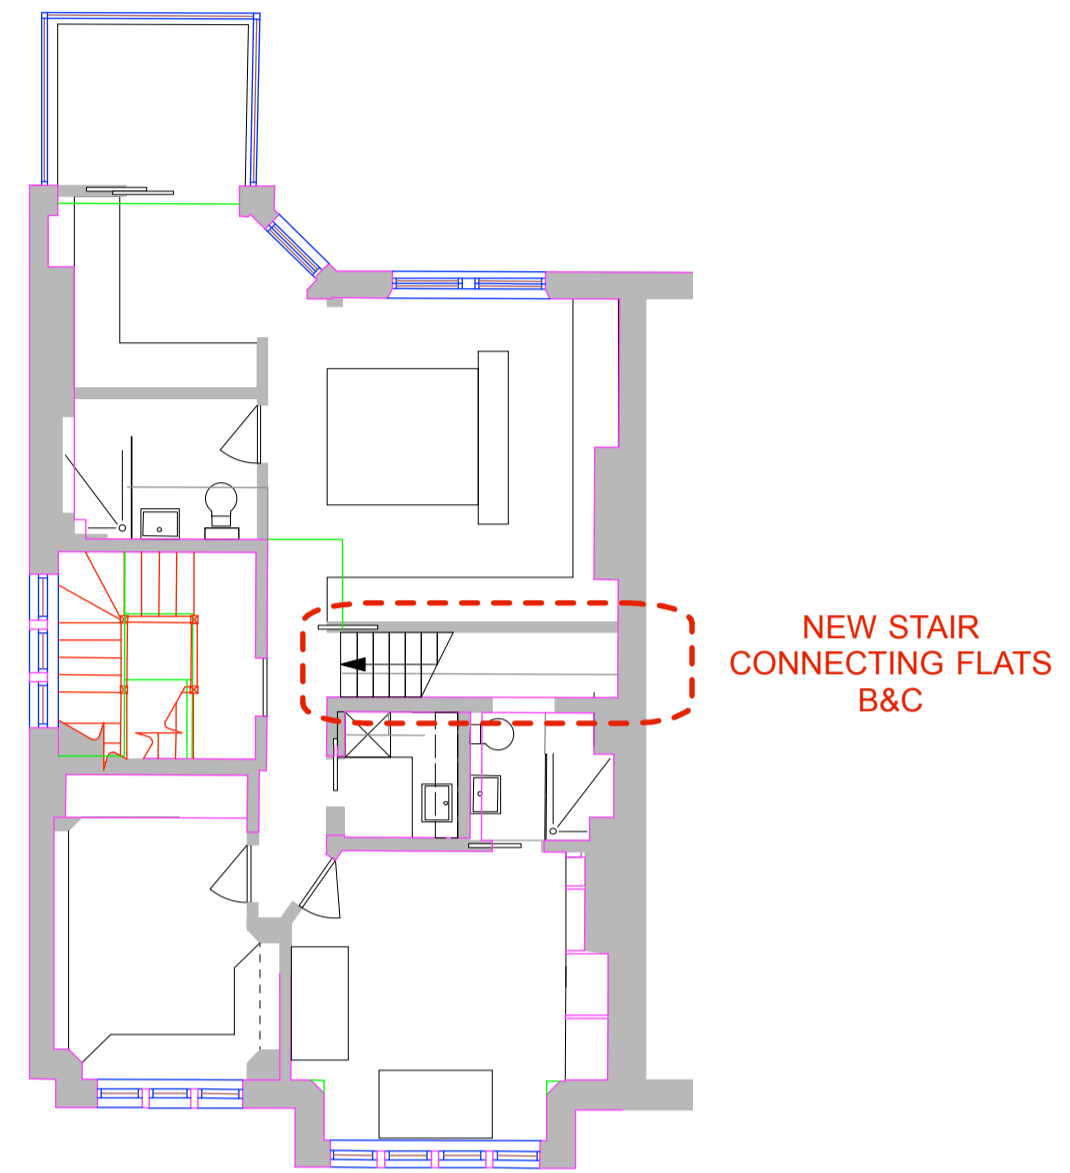


ELEVATIONS




FRONT(NORTH EAST)

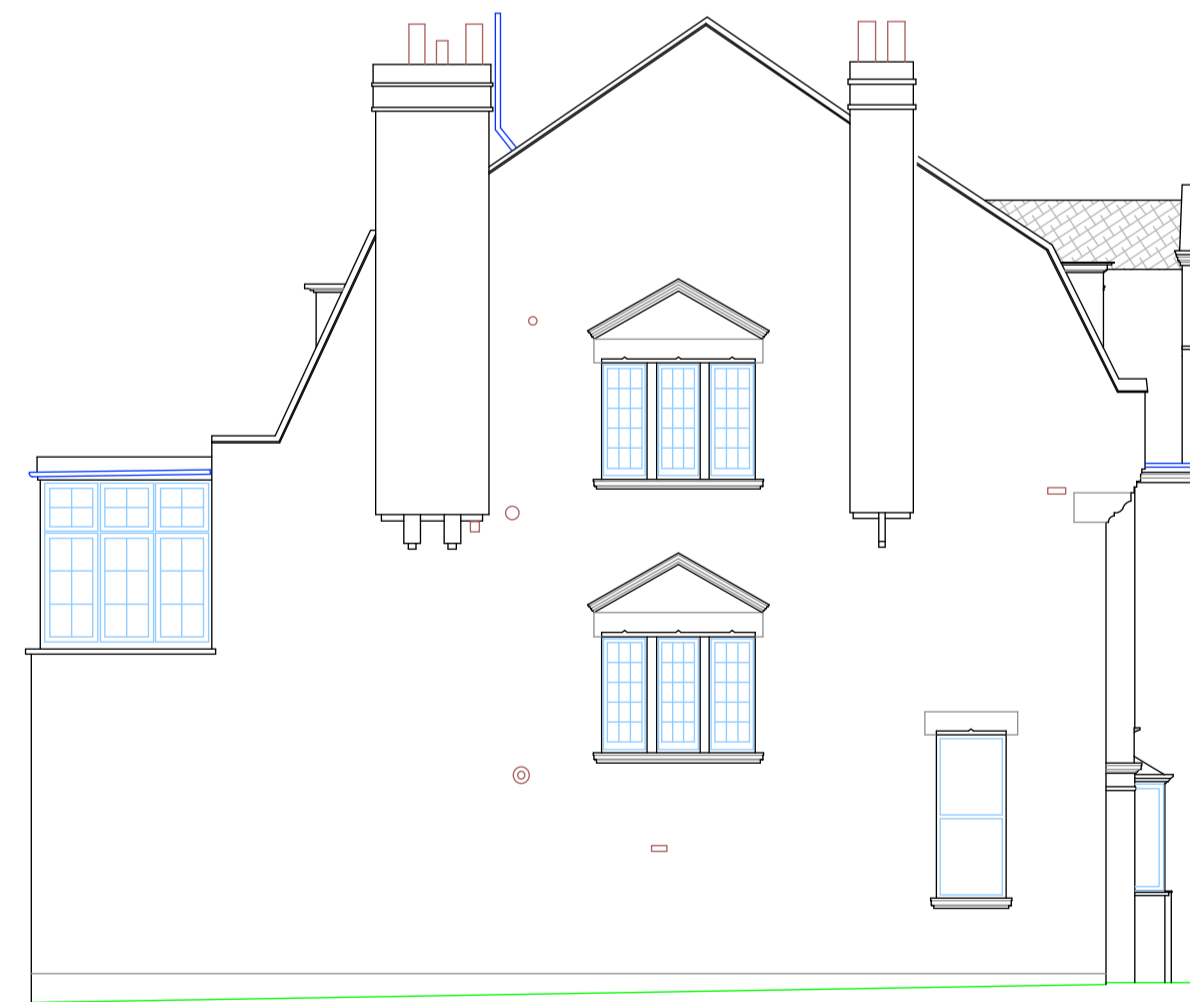

FLANK(NORTH WEST)

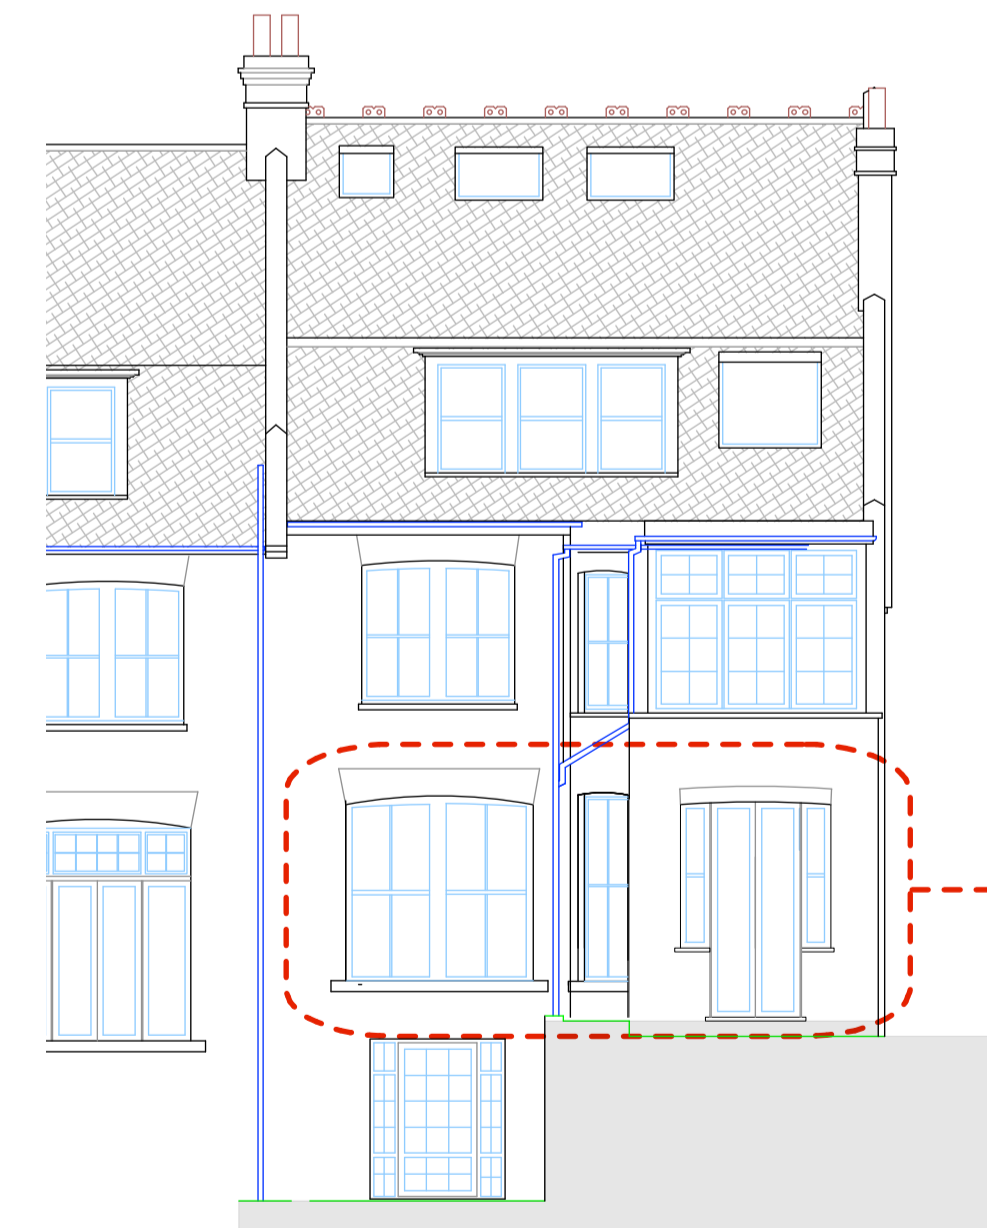

REAR(SOUTH WEST)

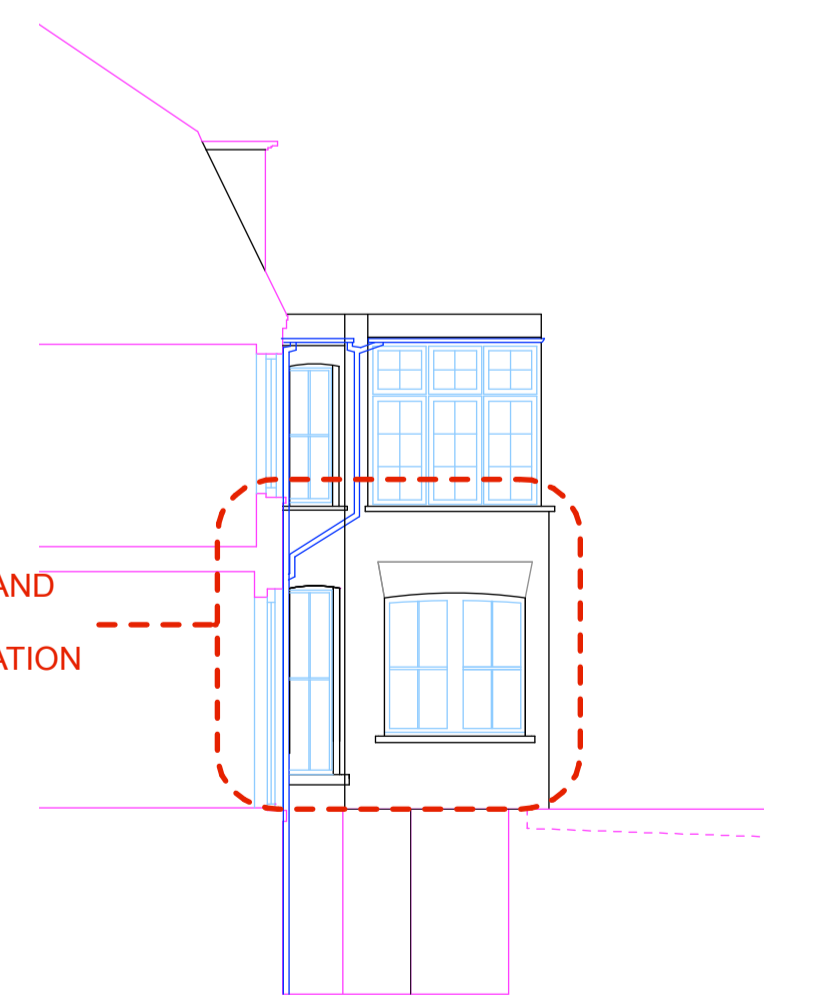

REAR(SOUTH EAST)

