



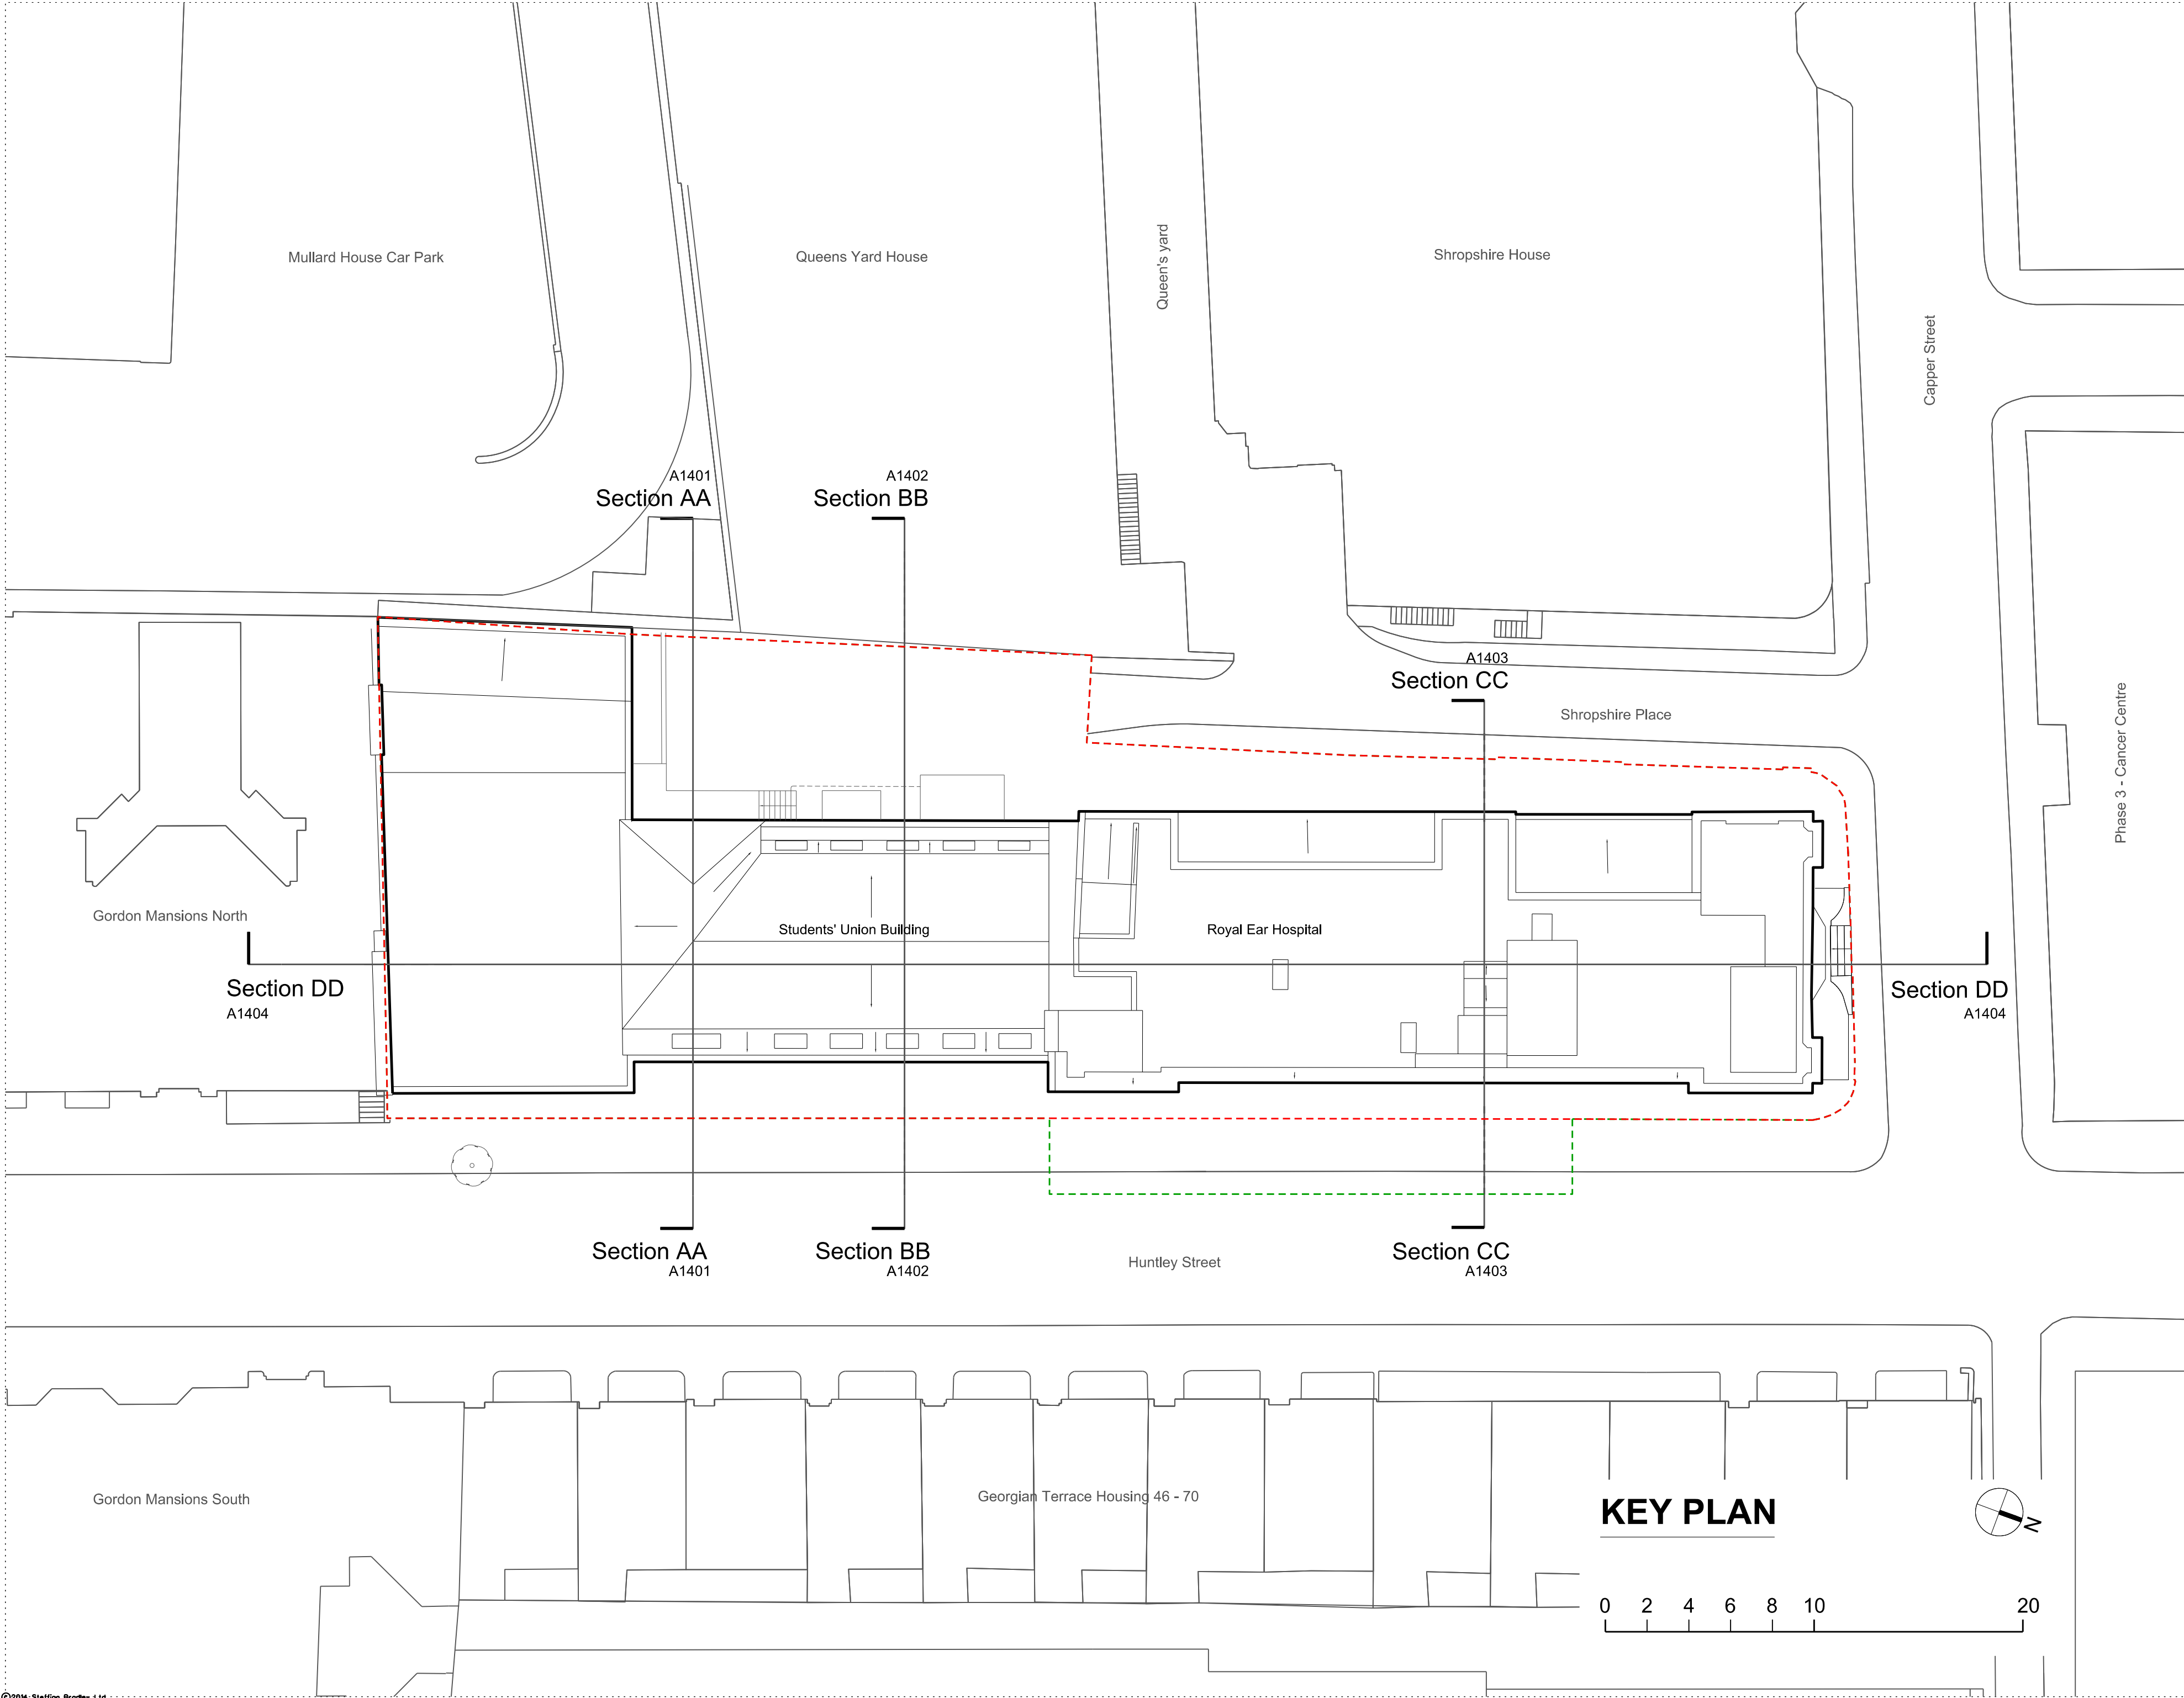

Rev.	Date	Description	By
1	07/01/15	Planning App Draft	SRP
2	13/02/15	Planning App Draft	LM
3	20/02/15	Planning App Draft	LM
4	25/02/15	Plannig Application	LM

Notes	
---	Boundary line above ground
---	Boundary line below ground

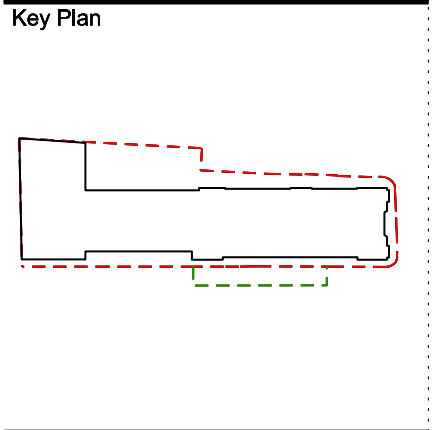

ARCHITECTS

STEFFIAN BRADLEY

sha

STEFFIAN BRADLEY

45 Gee Street

5th Floor

London

EC1V 3RS

T (020) 7549 4050

www.steffian.com

Pilbrow & Partners

t: +44 (0) 20 3696 7000

e: info@pilbrowandpartners.com

www.pilbrowandpartners.com

Project Number	Scale
8219.0000	1:200 @ A2

Client
UCLH


Project
Phase 5 Project

Title
Existing Sections
Key Plan


Drawing No	Revisions
------------	-----------

SBA-DRW-A1400-REV03

Date	Drawn	Checked	Approved
18/02/15	LM	PT	PT

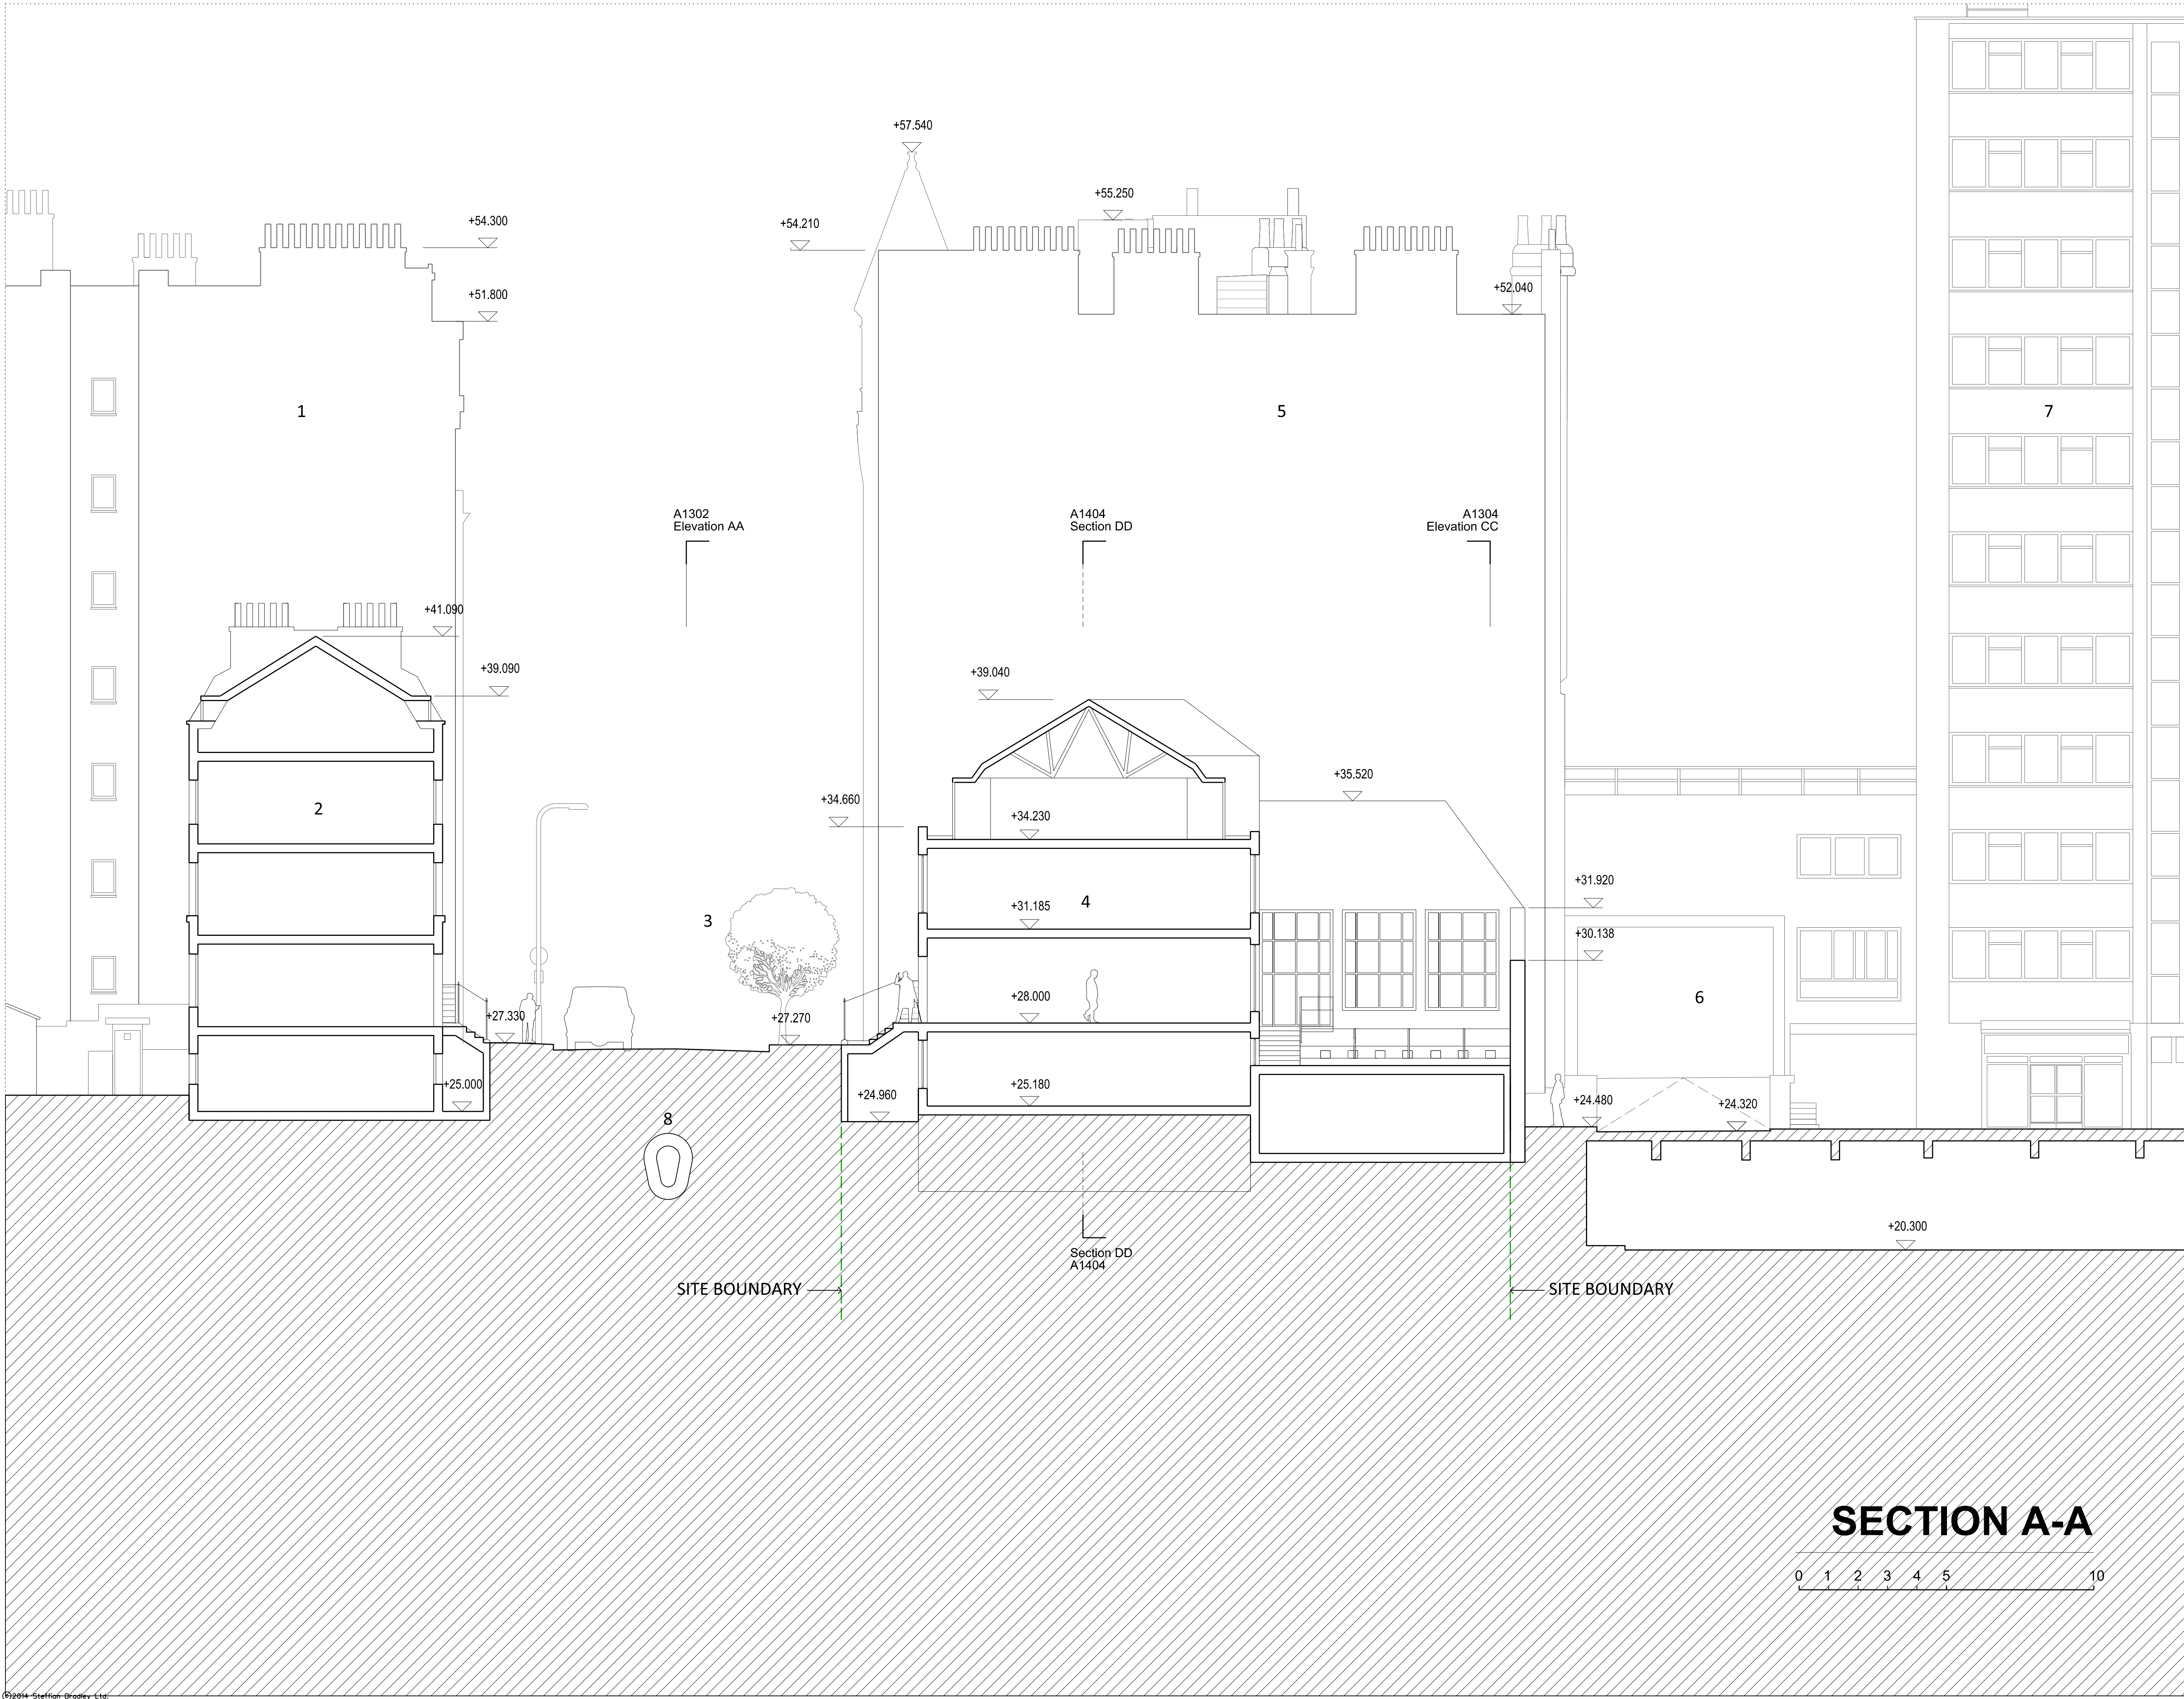

Rev.	Date	Description	By
1	07/01/15	Planning App Draft	LM
2	13/02/15	Planning App Draft	LM
3	20/02/15	Planning App Draft	LM
4	25/02/15	Planning Application	LM
Notes			
— — — Boundary line above ground			
— — — Boundary line below ground			
Key			
1. Gordon Mansion South			
2. Georgian Terrace Housing 46-70			
3. Huntley Street			
4. Student's Union Building			
5. Gordon Mansion North			
6. Mullard House Car Park			
7. Mullard House			
8. Existing Victoria Sewer			

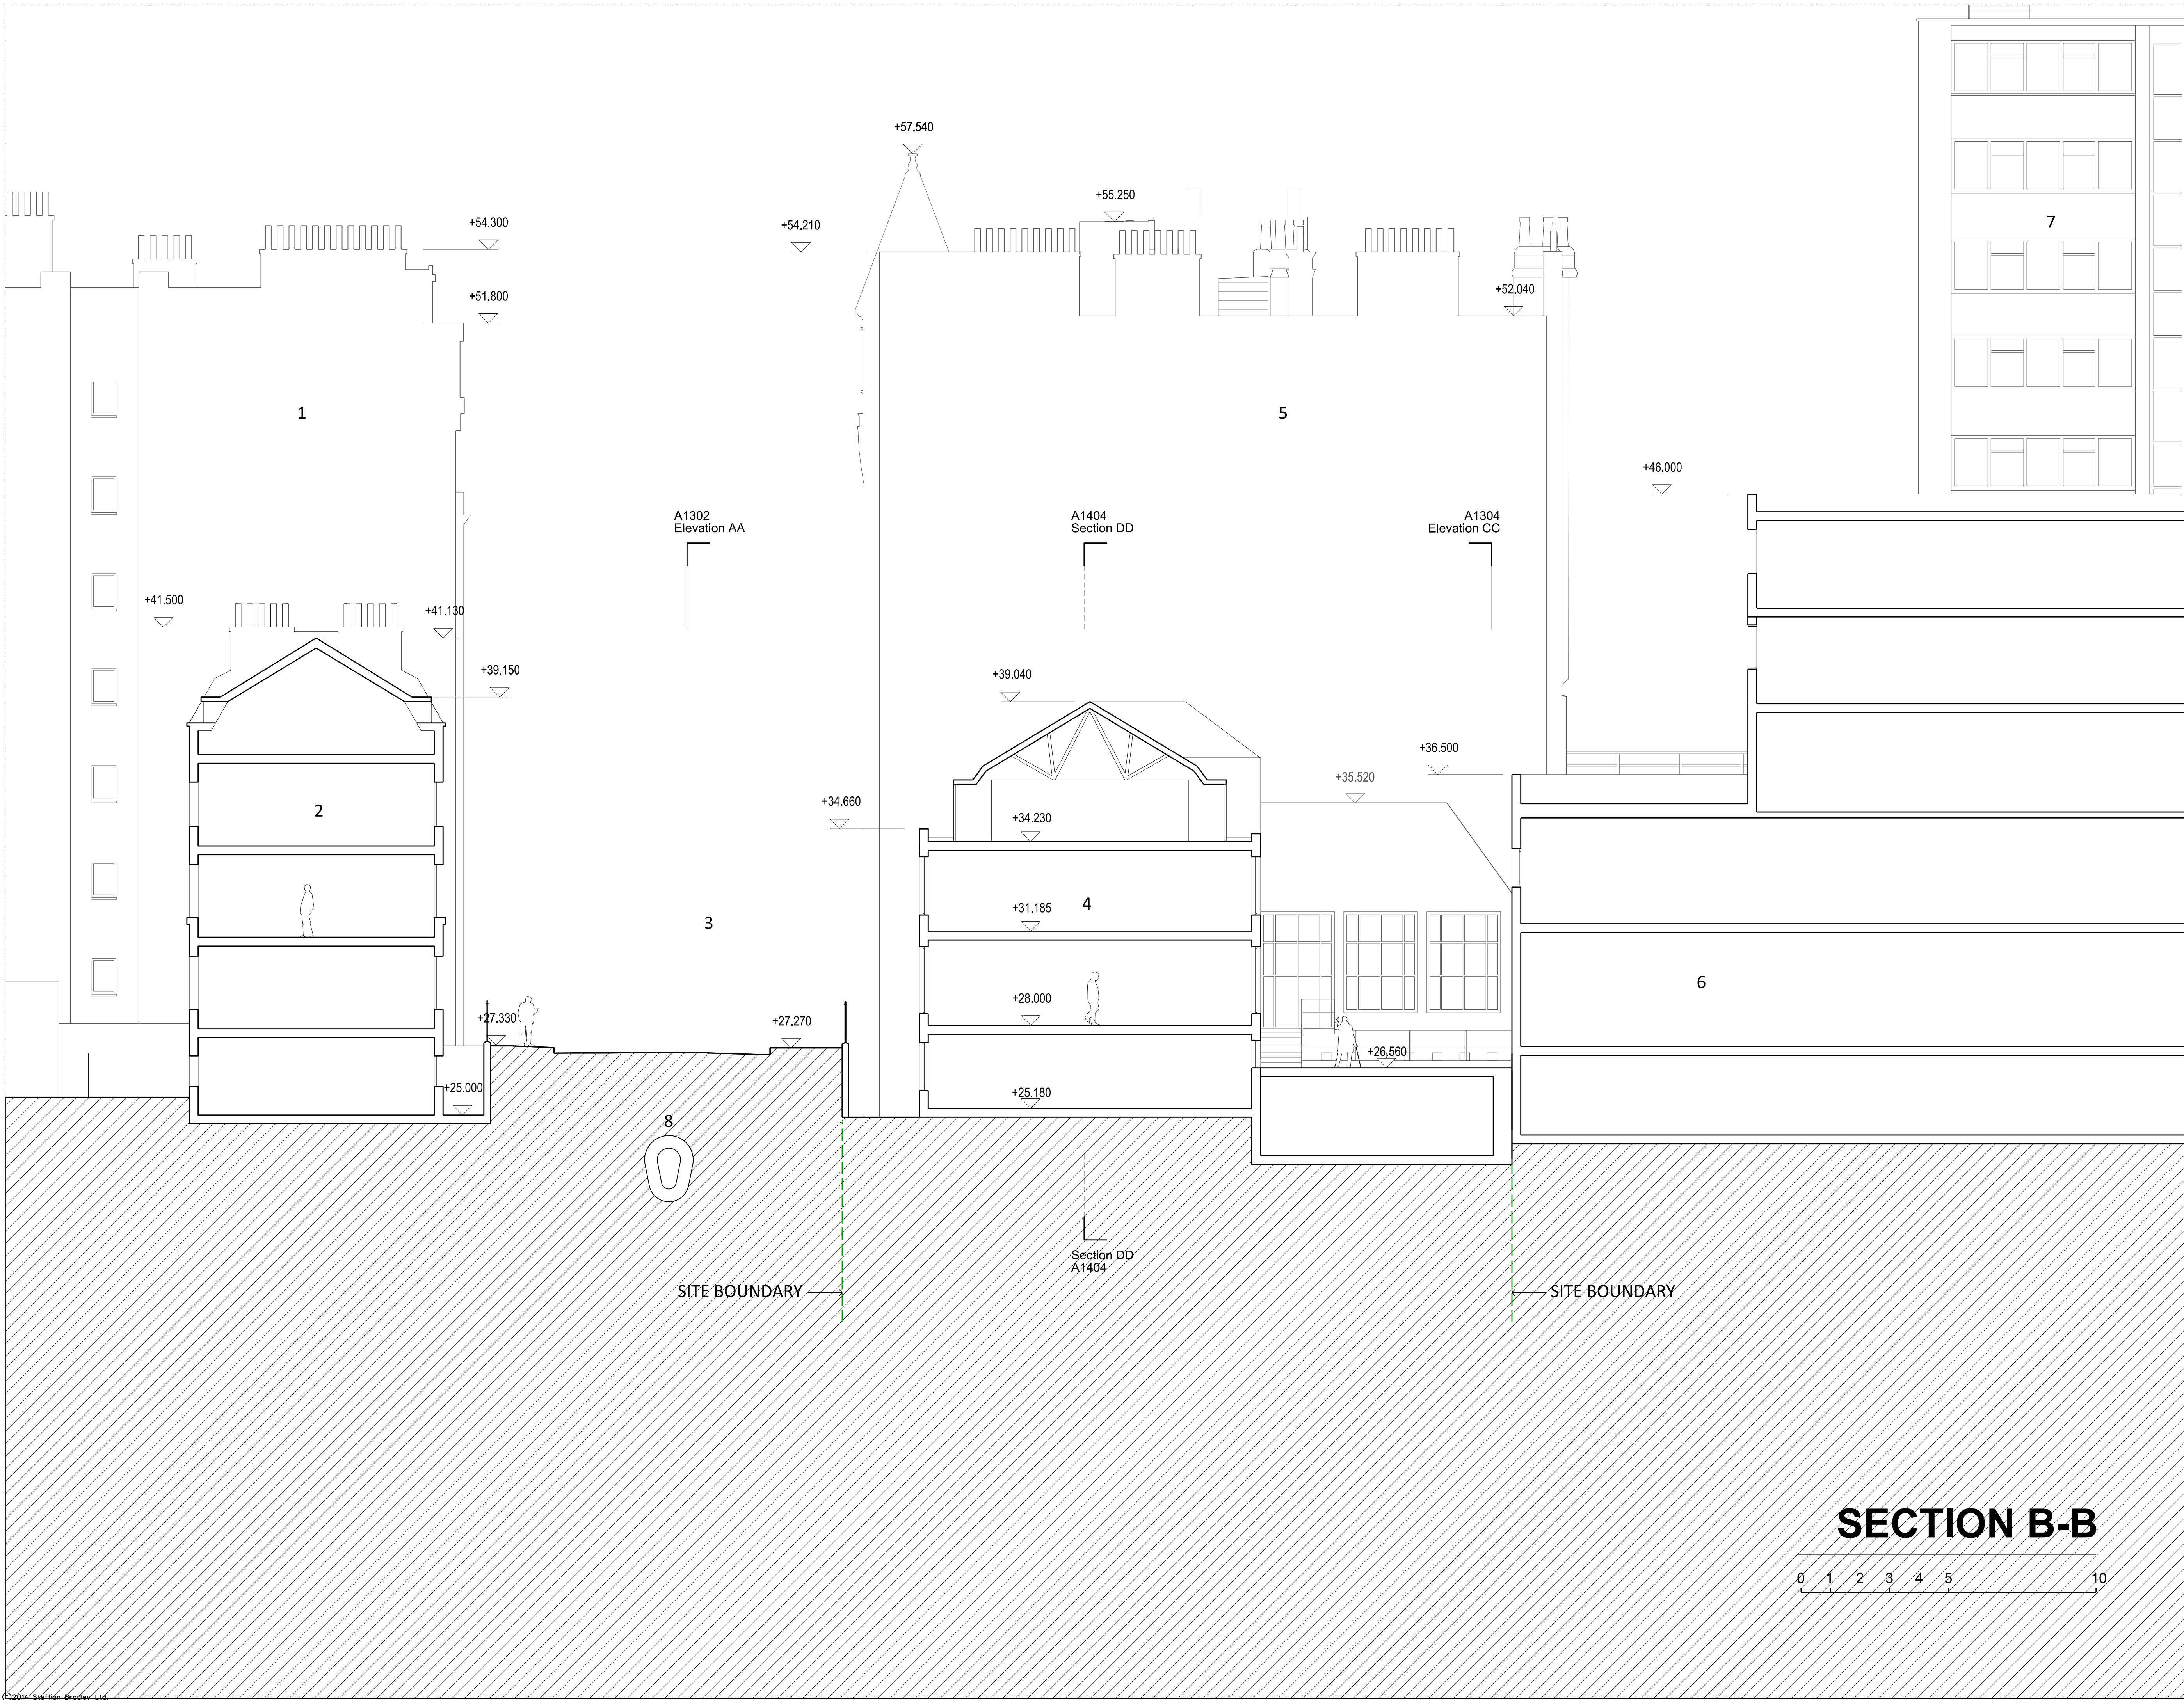


Rev.	Date	Description	By
1	07/01/15	Planning App Draft	LM
2	13/02/15	Planning App Draft	LM
3	20/02/15	Planning App Draft	LM
4	25/02/15	Planning Application	LM

Notes

— Boundary line above ground

— Boundary line below ground

- Key
- 1. Gordon Mansion South
 - 2. Georgian Terrace Housing 46-70
 - 3. Huntley Street
 - 4. Student's Union Building
 - 5. Gordon Mansion North
 - 6. Queen Yard House
 - 7. Mullard House
 - 8. Existing Victoria Sewer

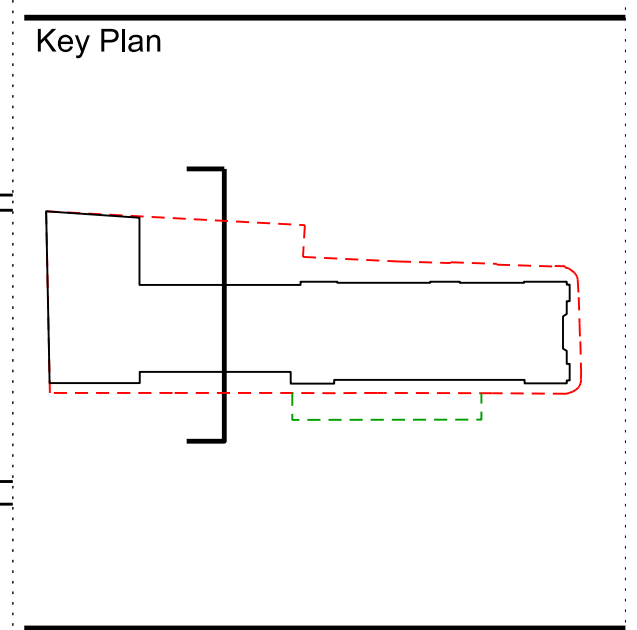

ARCHITECTS

sha

STEFFIAN BRADLEY

45 Gee Street
5th Floor
London
EC1V 3RS
T (020) 7549 4050
www.steffian.com

Pilbrow & Partners

t: +44 (0) 20 3696 7000
e: info@pilbrowandpartners.com
www.pilbrowandpartners.com

Project Number	Scale
8219.0000	1:100 @ A1

Client
UCLH

Project
Phase 5 Project

Title
Existing Site Section B - B


Drawing No	Revisions
------------	-----------

SBA-DRW-A1402-REV04

Date	Drawn	Checked	Approved
25/02/15	LM	PT	PT

SECTION B-B




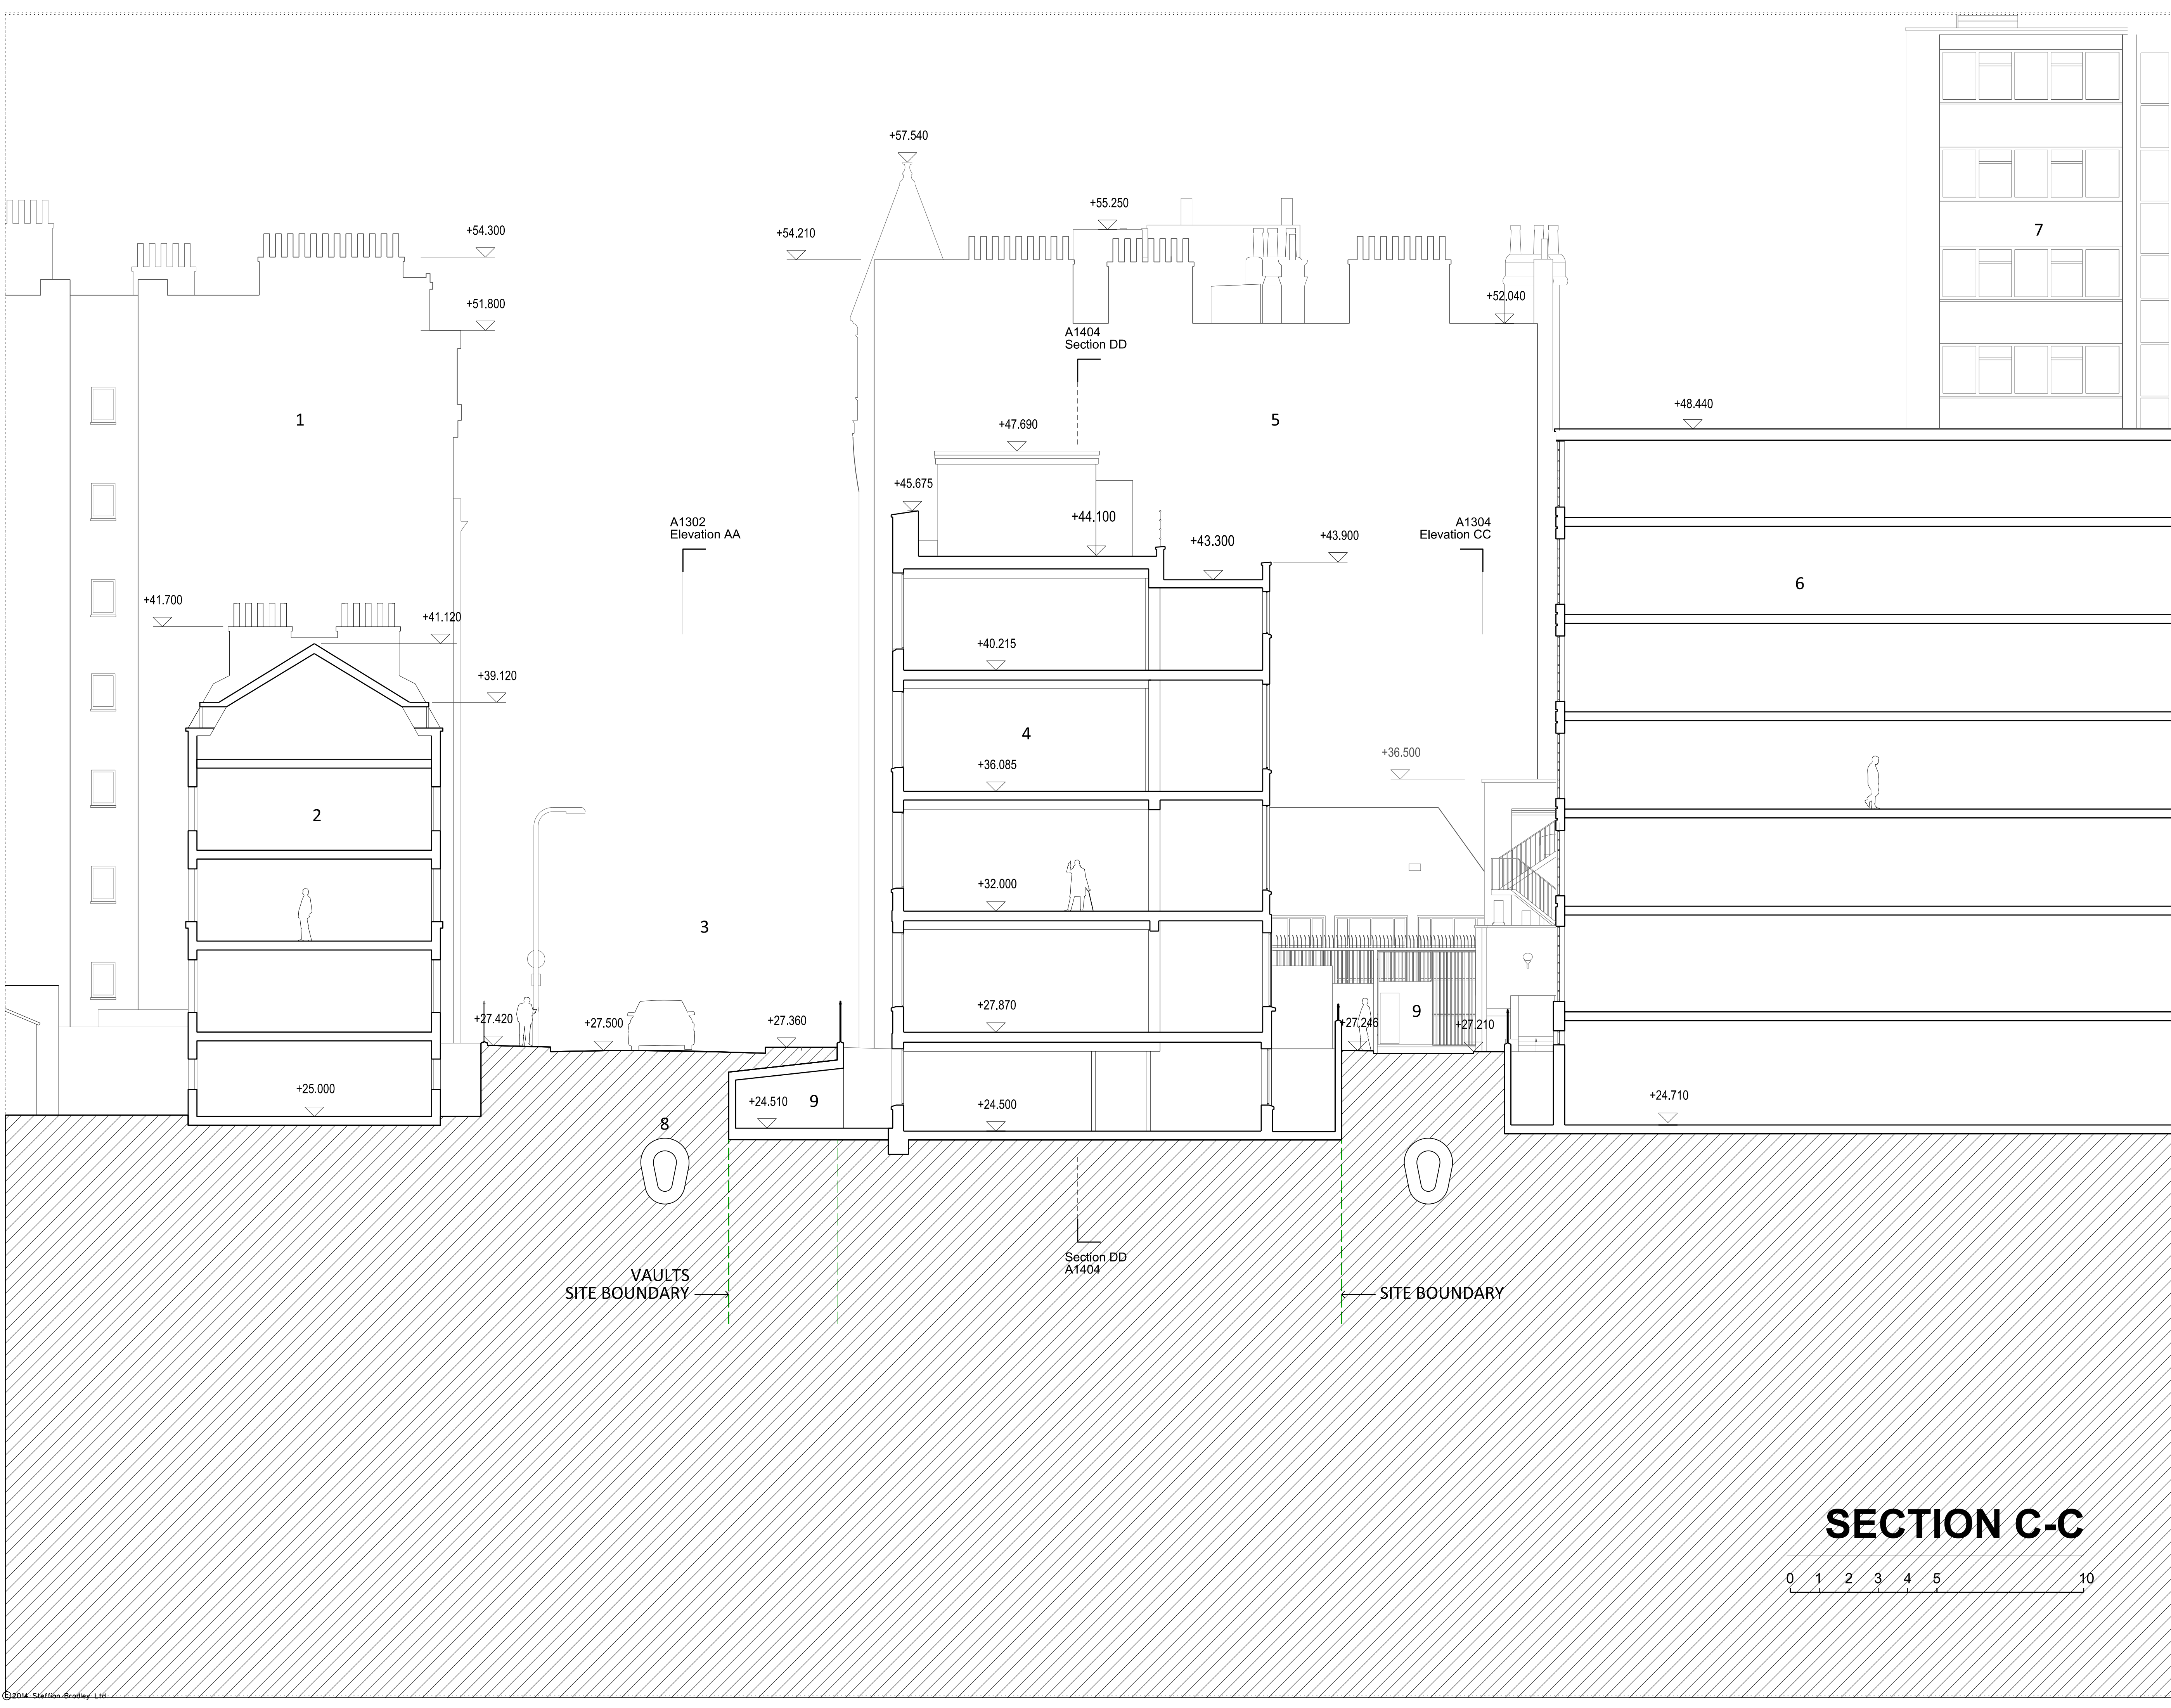

Rev.	Date	Description	By
1	07/01/15	Planning App Draft	LM
2	13/02/15	Planning App Draft	LM
3	20/02/15	Planning App Draft	LM
4	25/02/15	Planning Application	LM

- Notes
- Boundary line above ground
 - Boundary line below ground

- Key
- 1. Gordon Mansion South
 - 2. Georgian Terrace Housing 46-70
 - 3. Huntley Street
 - 4. Royal Ear Hospital
 - 5. Gordon Mansion North
 - 6. Shropshire House
 - 7. Mullard House
 - 8. Existing Victoria Sewer
 - 9. Shropshire Place

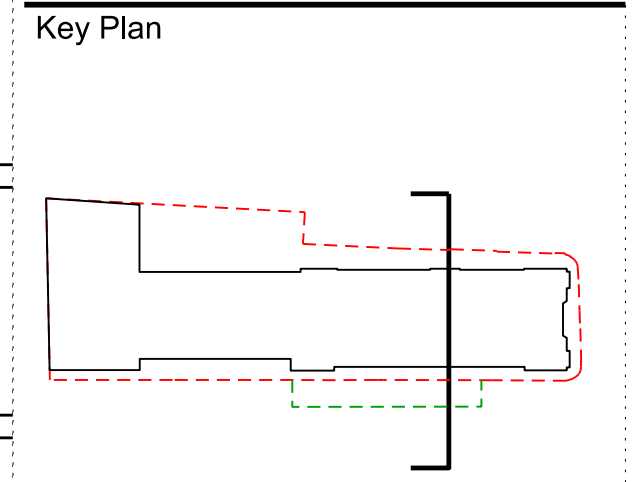

ARCHITECTS

sha

STEFFIAN BRADLEY

45 Gee Street
5th Floor
London
EC1V 3RS
T (020) 7549 4050
www.steffian.com

Pilbrow & Partners

t: +44 (0) 20 3696 7000
e: info@pilbrowandpartners.com
www.pilbrowandpartners.com

Project Number	Scale
8219.0000	1:100 @ A1

Client
UCLH


Project
Phase 5 Project

Title
Existing Site Section C - C

Drawing No	Revisions
------------	-----------


SBA-DRW-A1403-REV04

Date	Drawn	Checked	Approved
25/02/15	LM	PT	PT

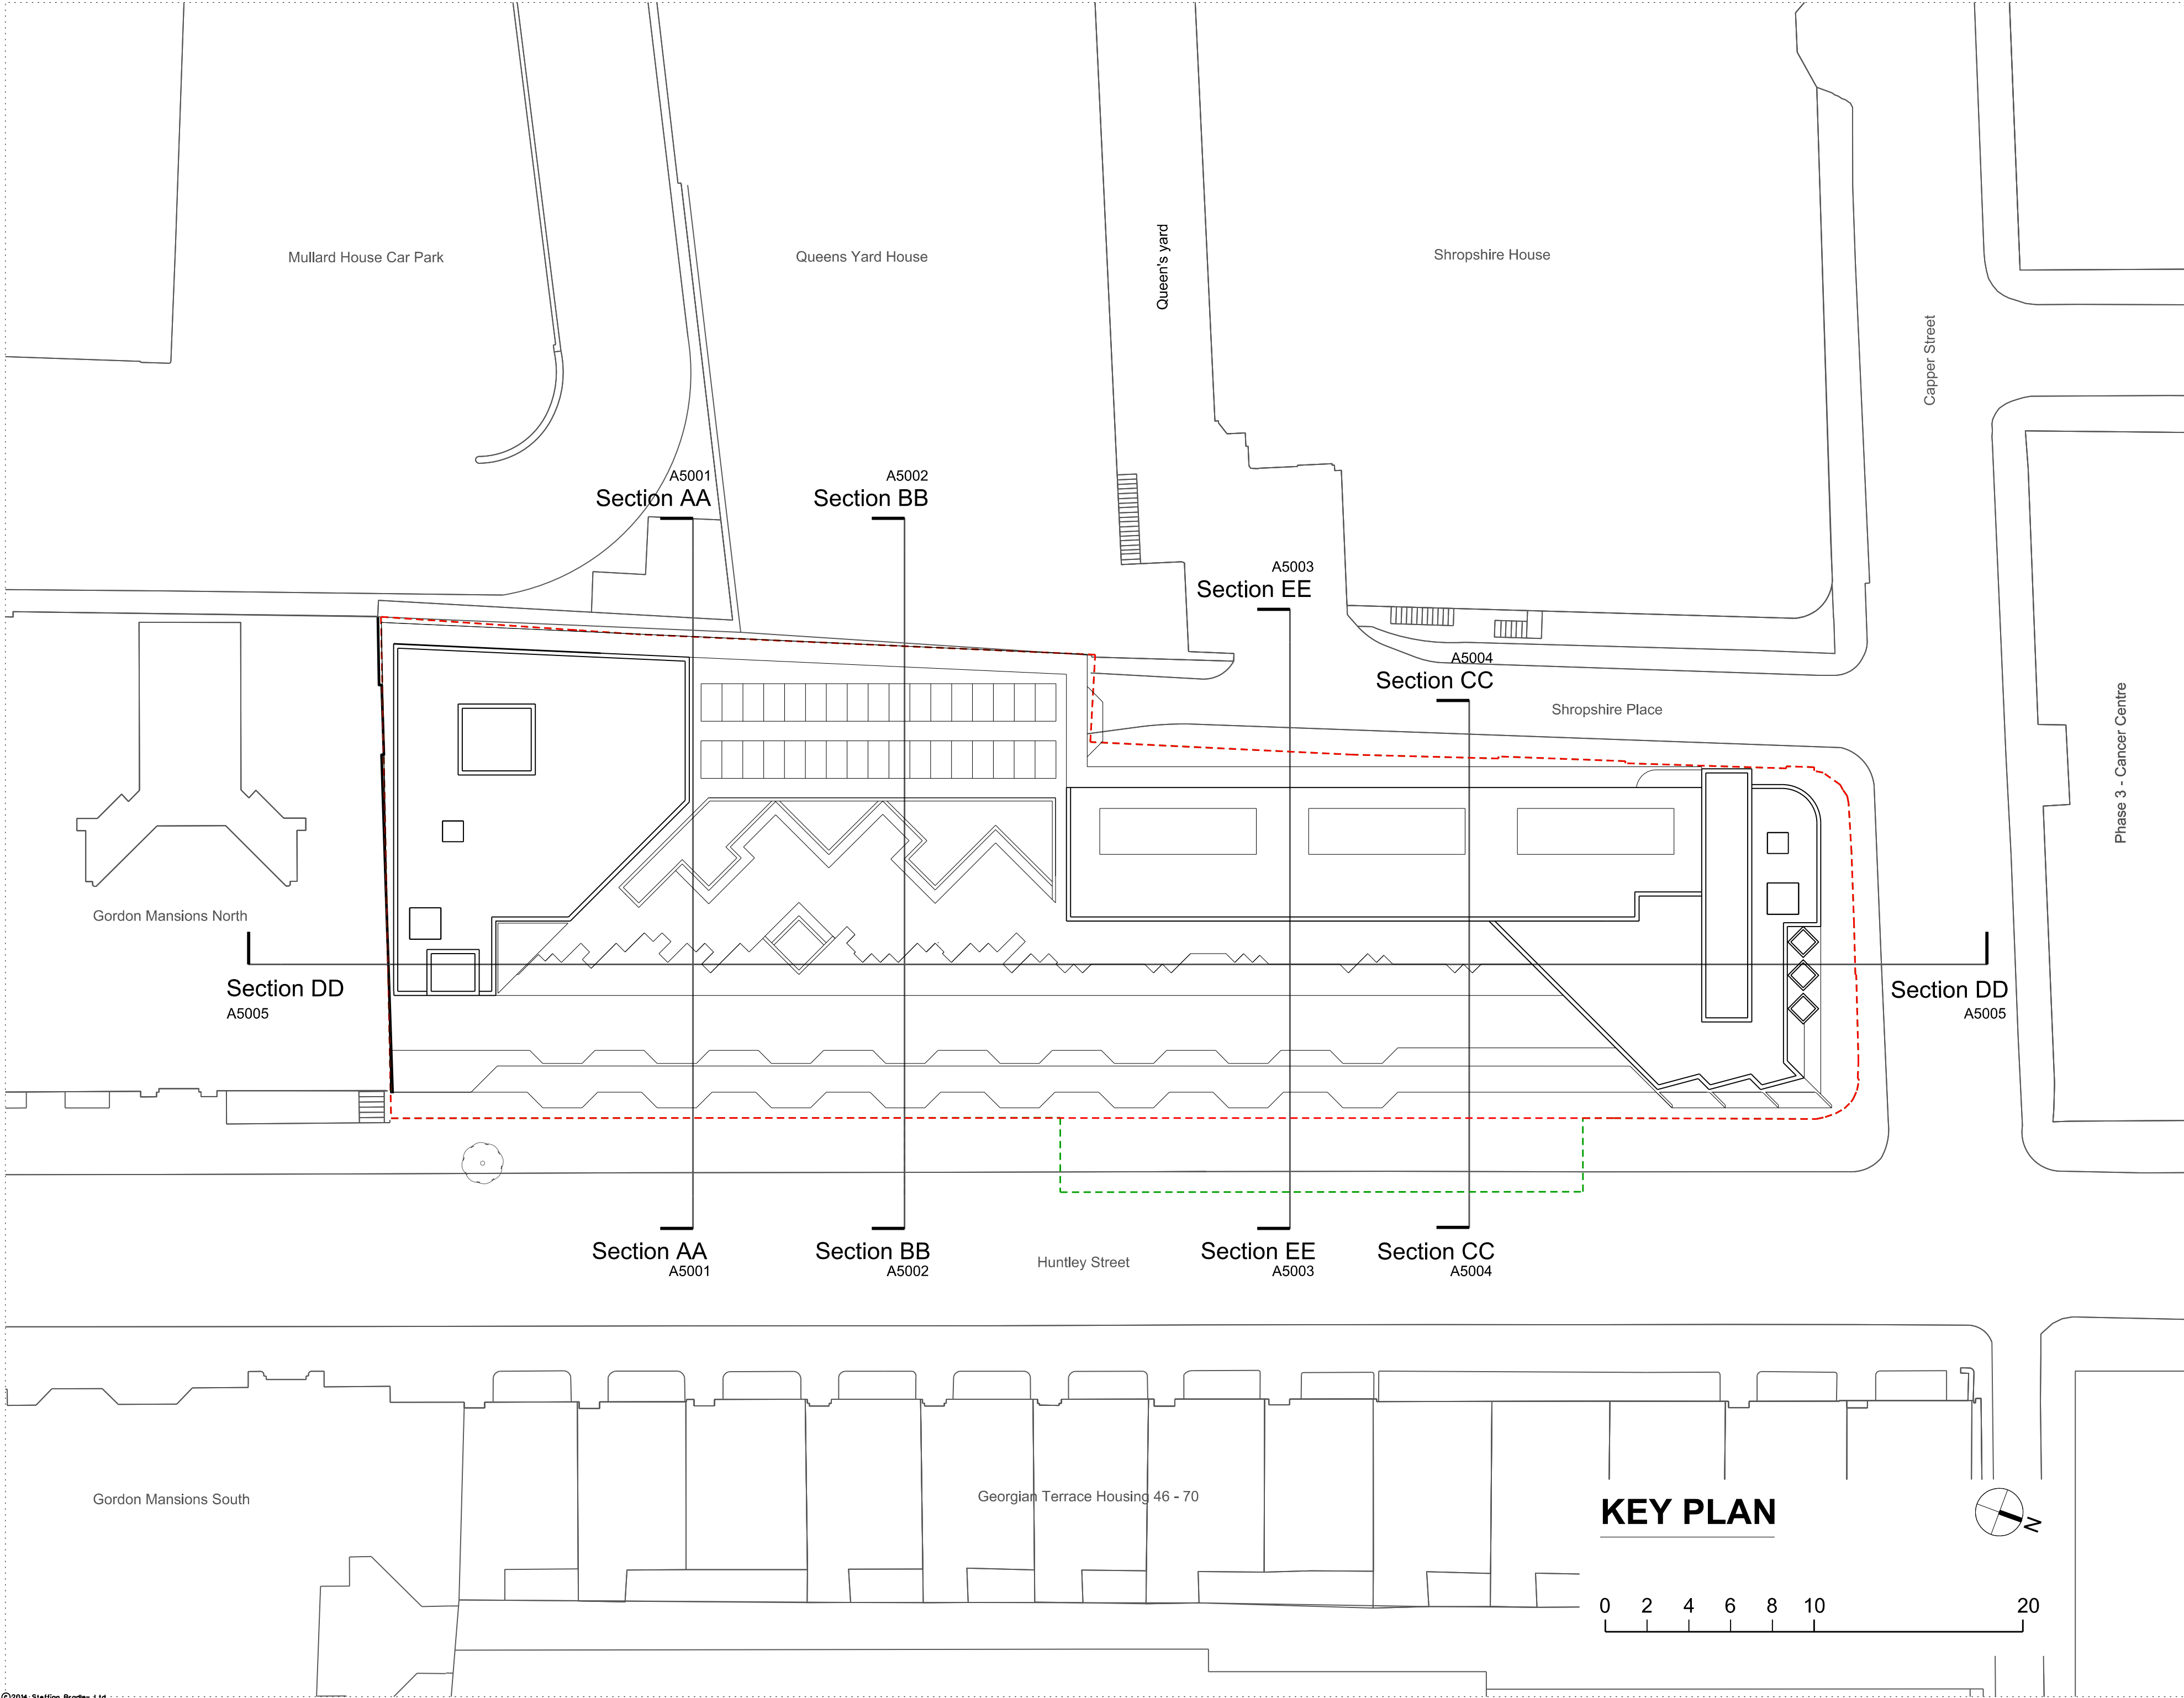

Rev.	Date	Description	By
1	07/01/15	Planning App Draft	SRP
2	13/02/15	Planning App Draft	LM
3	20/02/15	Planning App Draft	LM
4	25/02/15	Plannig Application	LM

Notes	
---	Boundary line above ground
---	Boundary line below ground

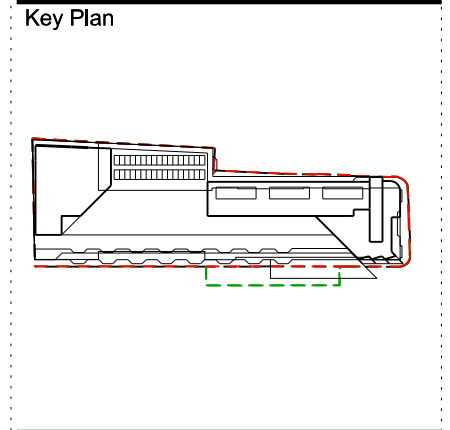

ARCHITECTS
STEFFIAN
BRADLEY

45 Gee Street
5th Floor
London
EC1V 3RS
T (020) 7549 4050
www.steffian.com

t: +44 (0) 20 3696 7000
e: info@pilbrowandpartners.com
www.pilbrowandpartners.com

Project Number	Scale
8219.0000	1:200 @ A2


Client
UCLH

Project
Phase 5 Project

Title
Proposed Sections Key Plan

Drawing No	Revisions
------------	-----------

SBA-DRW-A5000-REV04			
Date	Drawn	Checked	Approved
17/02/15	LM	PT	PT

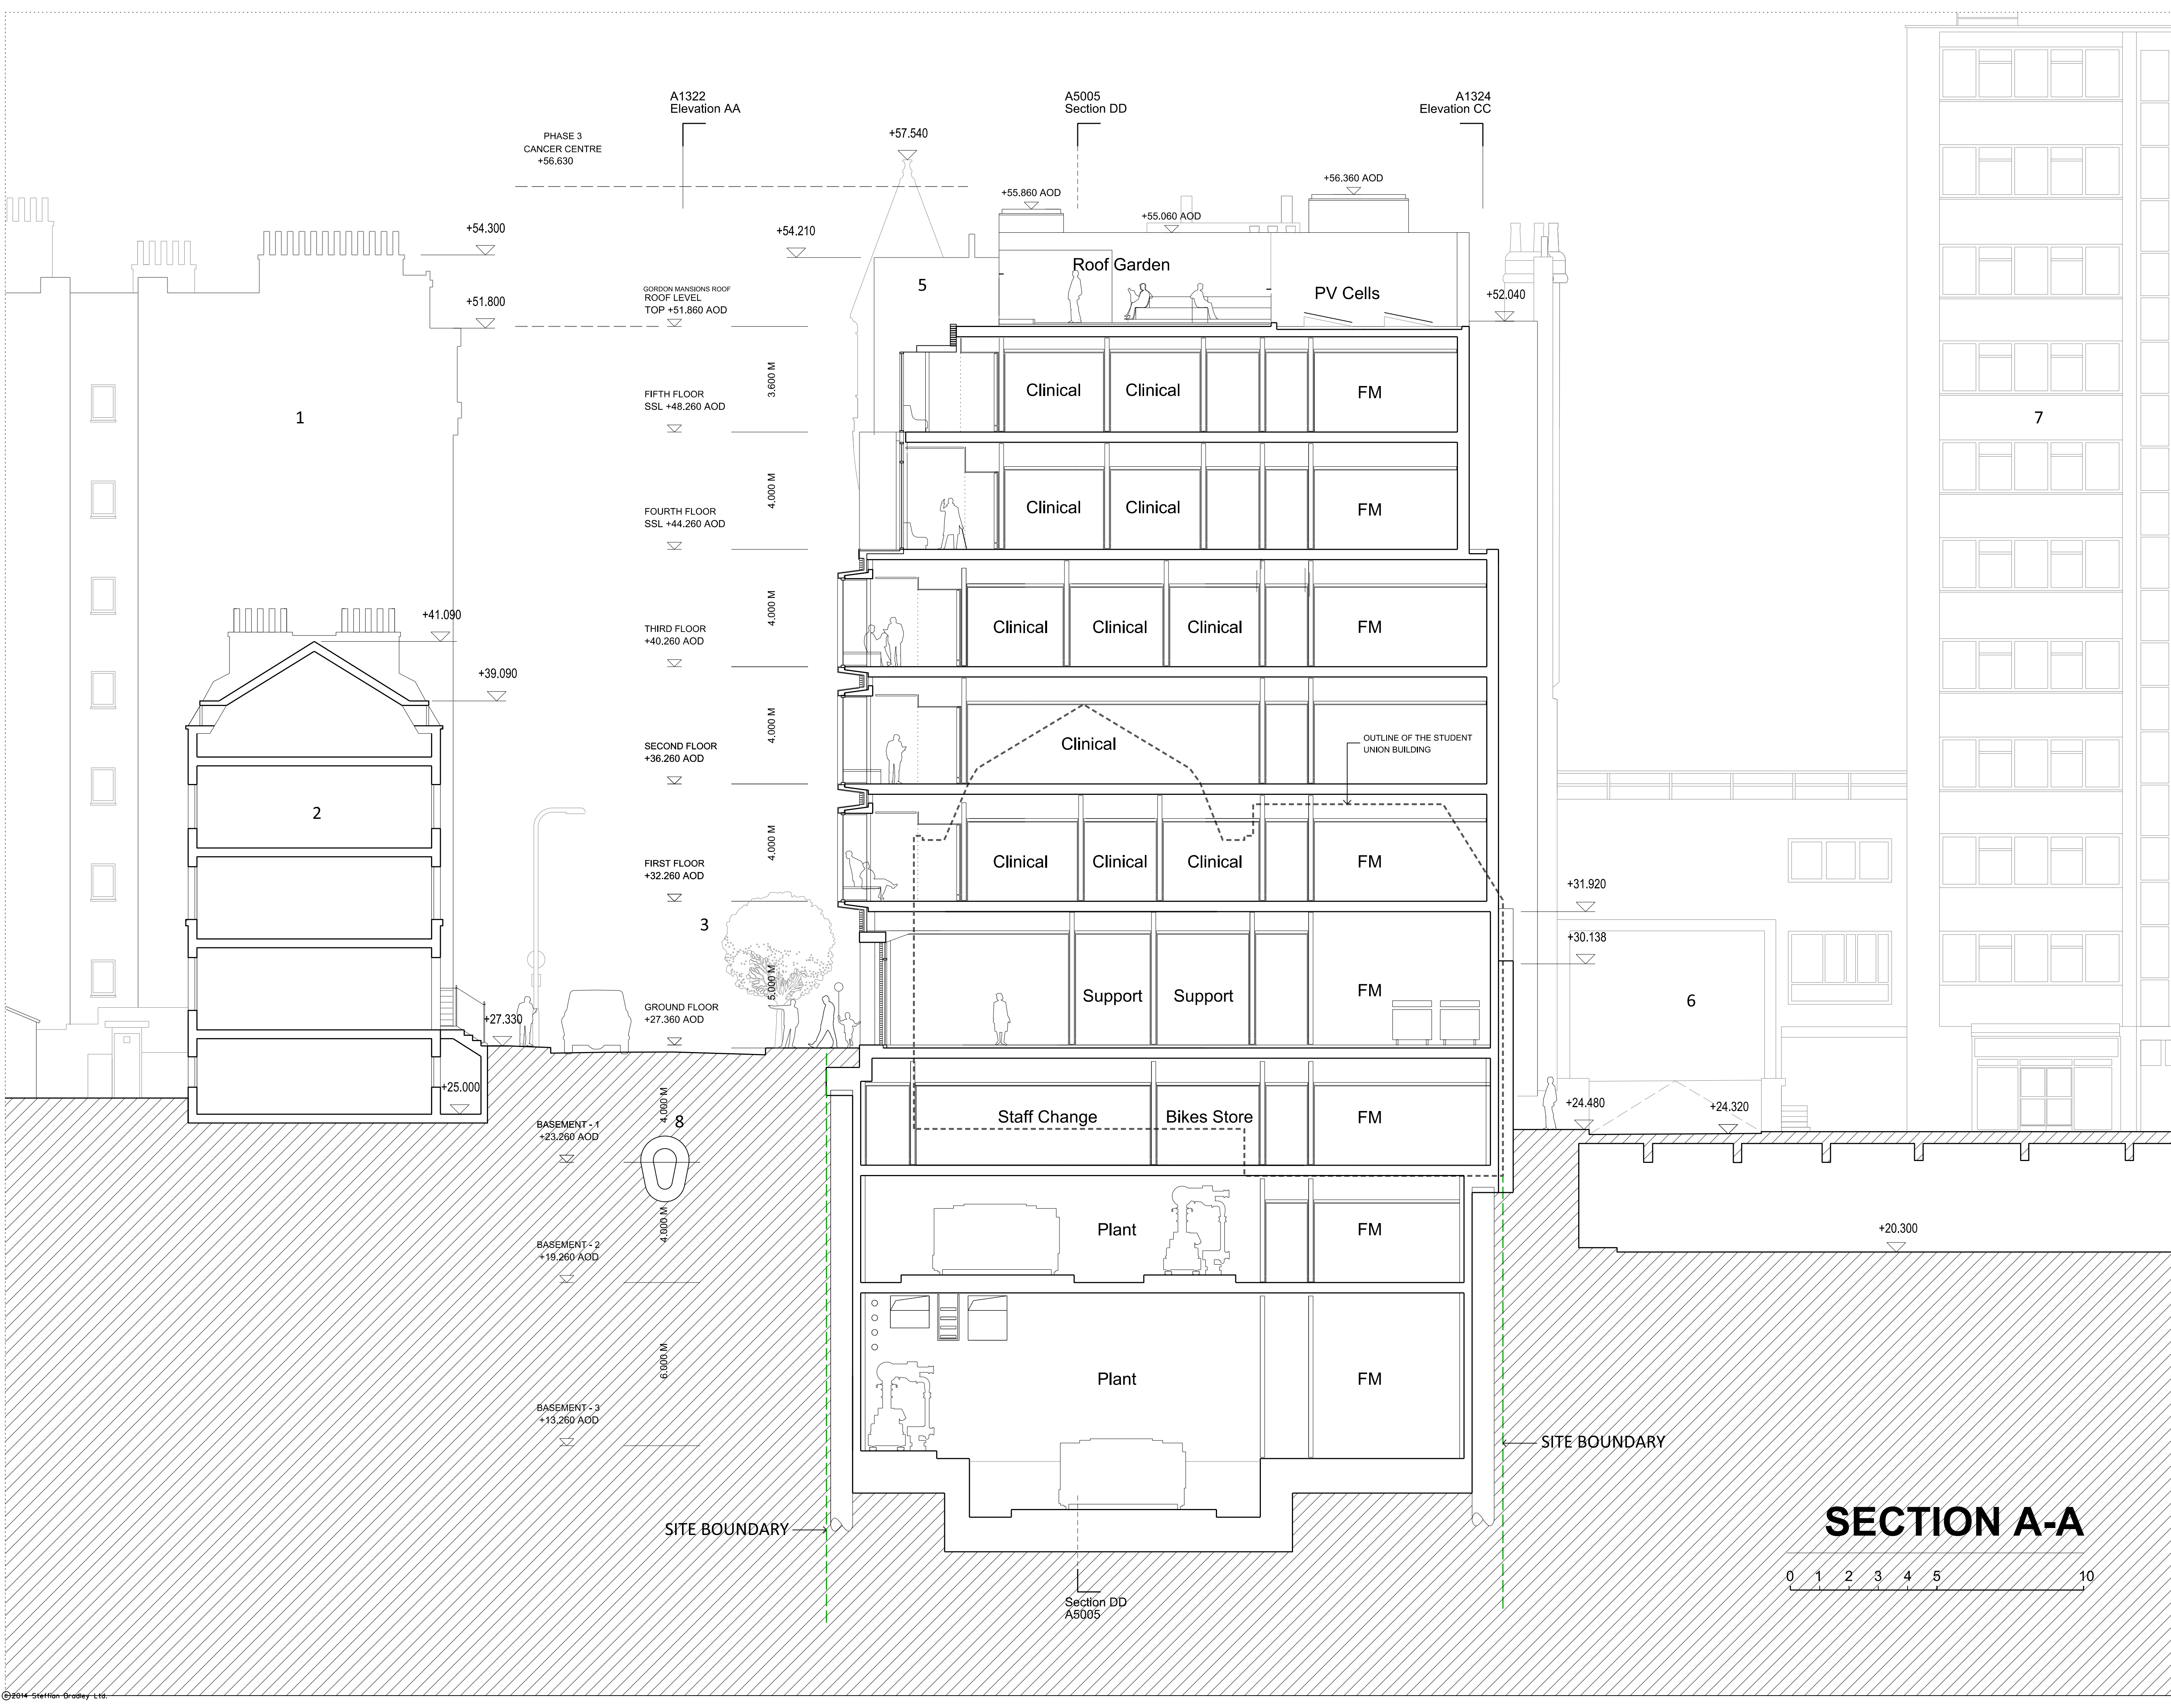

Rev.	Date	Description	By
1	07/01/15	Planning App Draft	LM
2	13/02/15	Planning App Draft	LM
3	20/02/15	Planning App Draft	LM
4	25/02/15	Planning Application	LM

Notes

- Boundary line above ground
- Boundary line below ground
- Outline of the Student Union Building

Key

- 1. Gordon Mansion South
- 2. Georgian Terrace Housing 46-70
- 3. Huntley Street
- 4. Student's Union Building
- 5. Gordon Mansion North
- 6. Mullard House Car Park
- 7. Mullard House
- 8. Existing Victoria Sewer

Key Plan

ARCHITECTS

sha

STEFFIAN BRADLEY

45 Gee Street
5th Floor
London
EC1V 3RS
T (020) 7549 4050
www.steffian.com

Pilbrow & Partners

t: +44 (0) 20 3696 7000
e: info@pilbrowandpartners.com
www.pilbrowandpartners.com

Project Number	Scale
8219.0000	1:100 @ A1

Client

UCLH

Project

Phase 5 Project


Title

Proposed Section
A - A


Drawing No	Revisions

SBA-DRW-A5001-REV05


Date	Drawn	Checked	Approved
25/02/15	LM	PL	PL

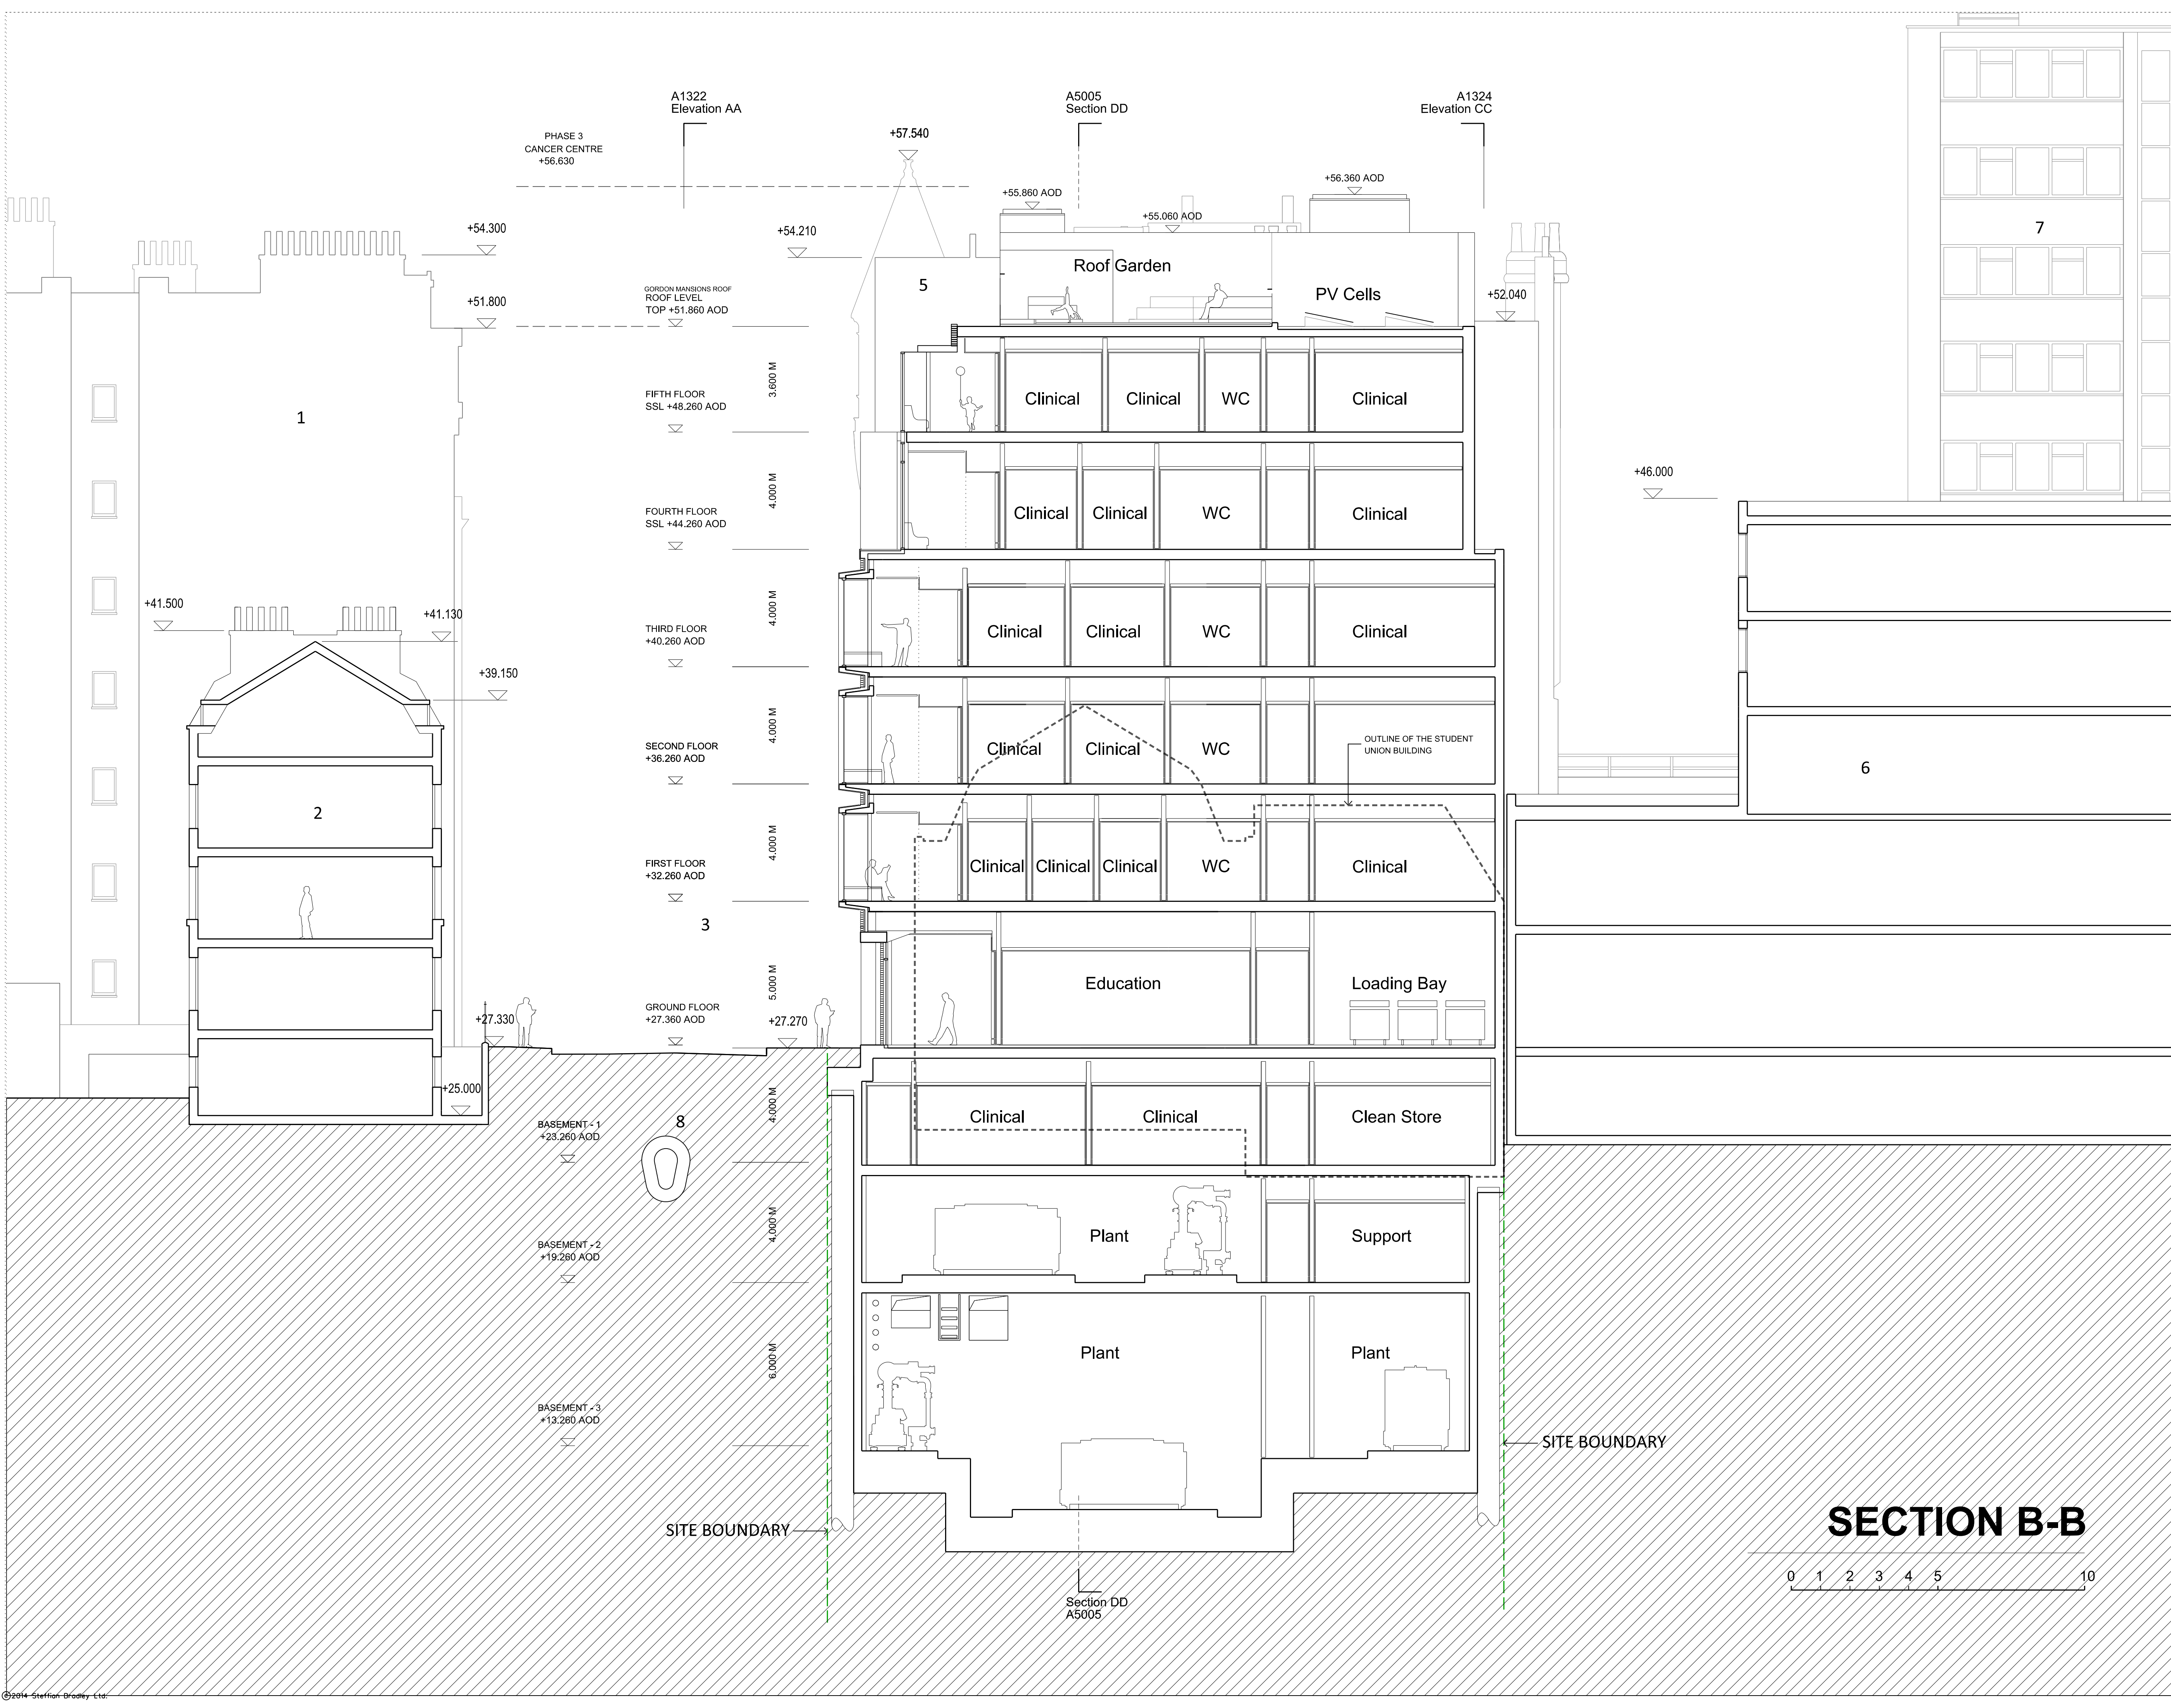

Rev.	Date	Description	By
1	07/01/15	Planning App Draft	LM
2	13/02/15	Planning App Draft	LM
3	20/02/15	Planning App Draft	LM
4	25/02/15	Planning Application	LM
Notes			
- - - Boundary line above ground			
- - - Boundary line below ground			
- - - Outline of the Student Union Building			
Key			
1. Gordon Mansion South			
2. Georgian Terrace Housing 46-70			
3. Huntley Street			
4. Student's Union Building			
5. Gordon Mansion North			
6. Queen Yard House			
7. Mullard House			
8. Existing Victoria Sewer			
</			

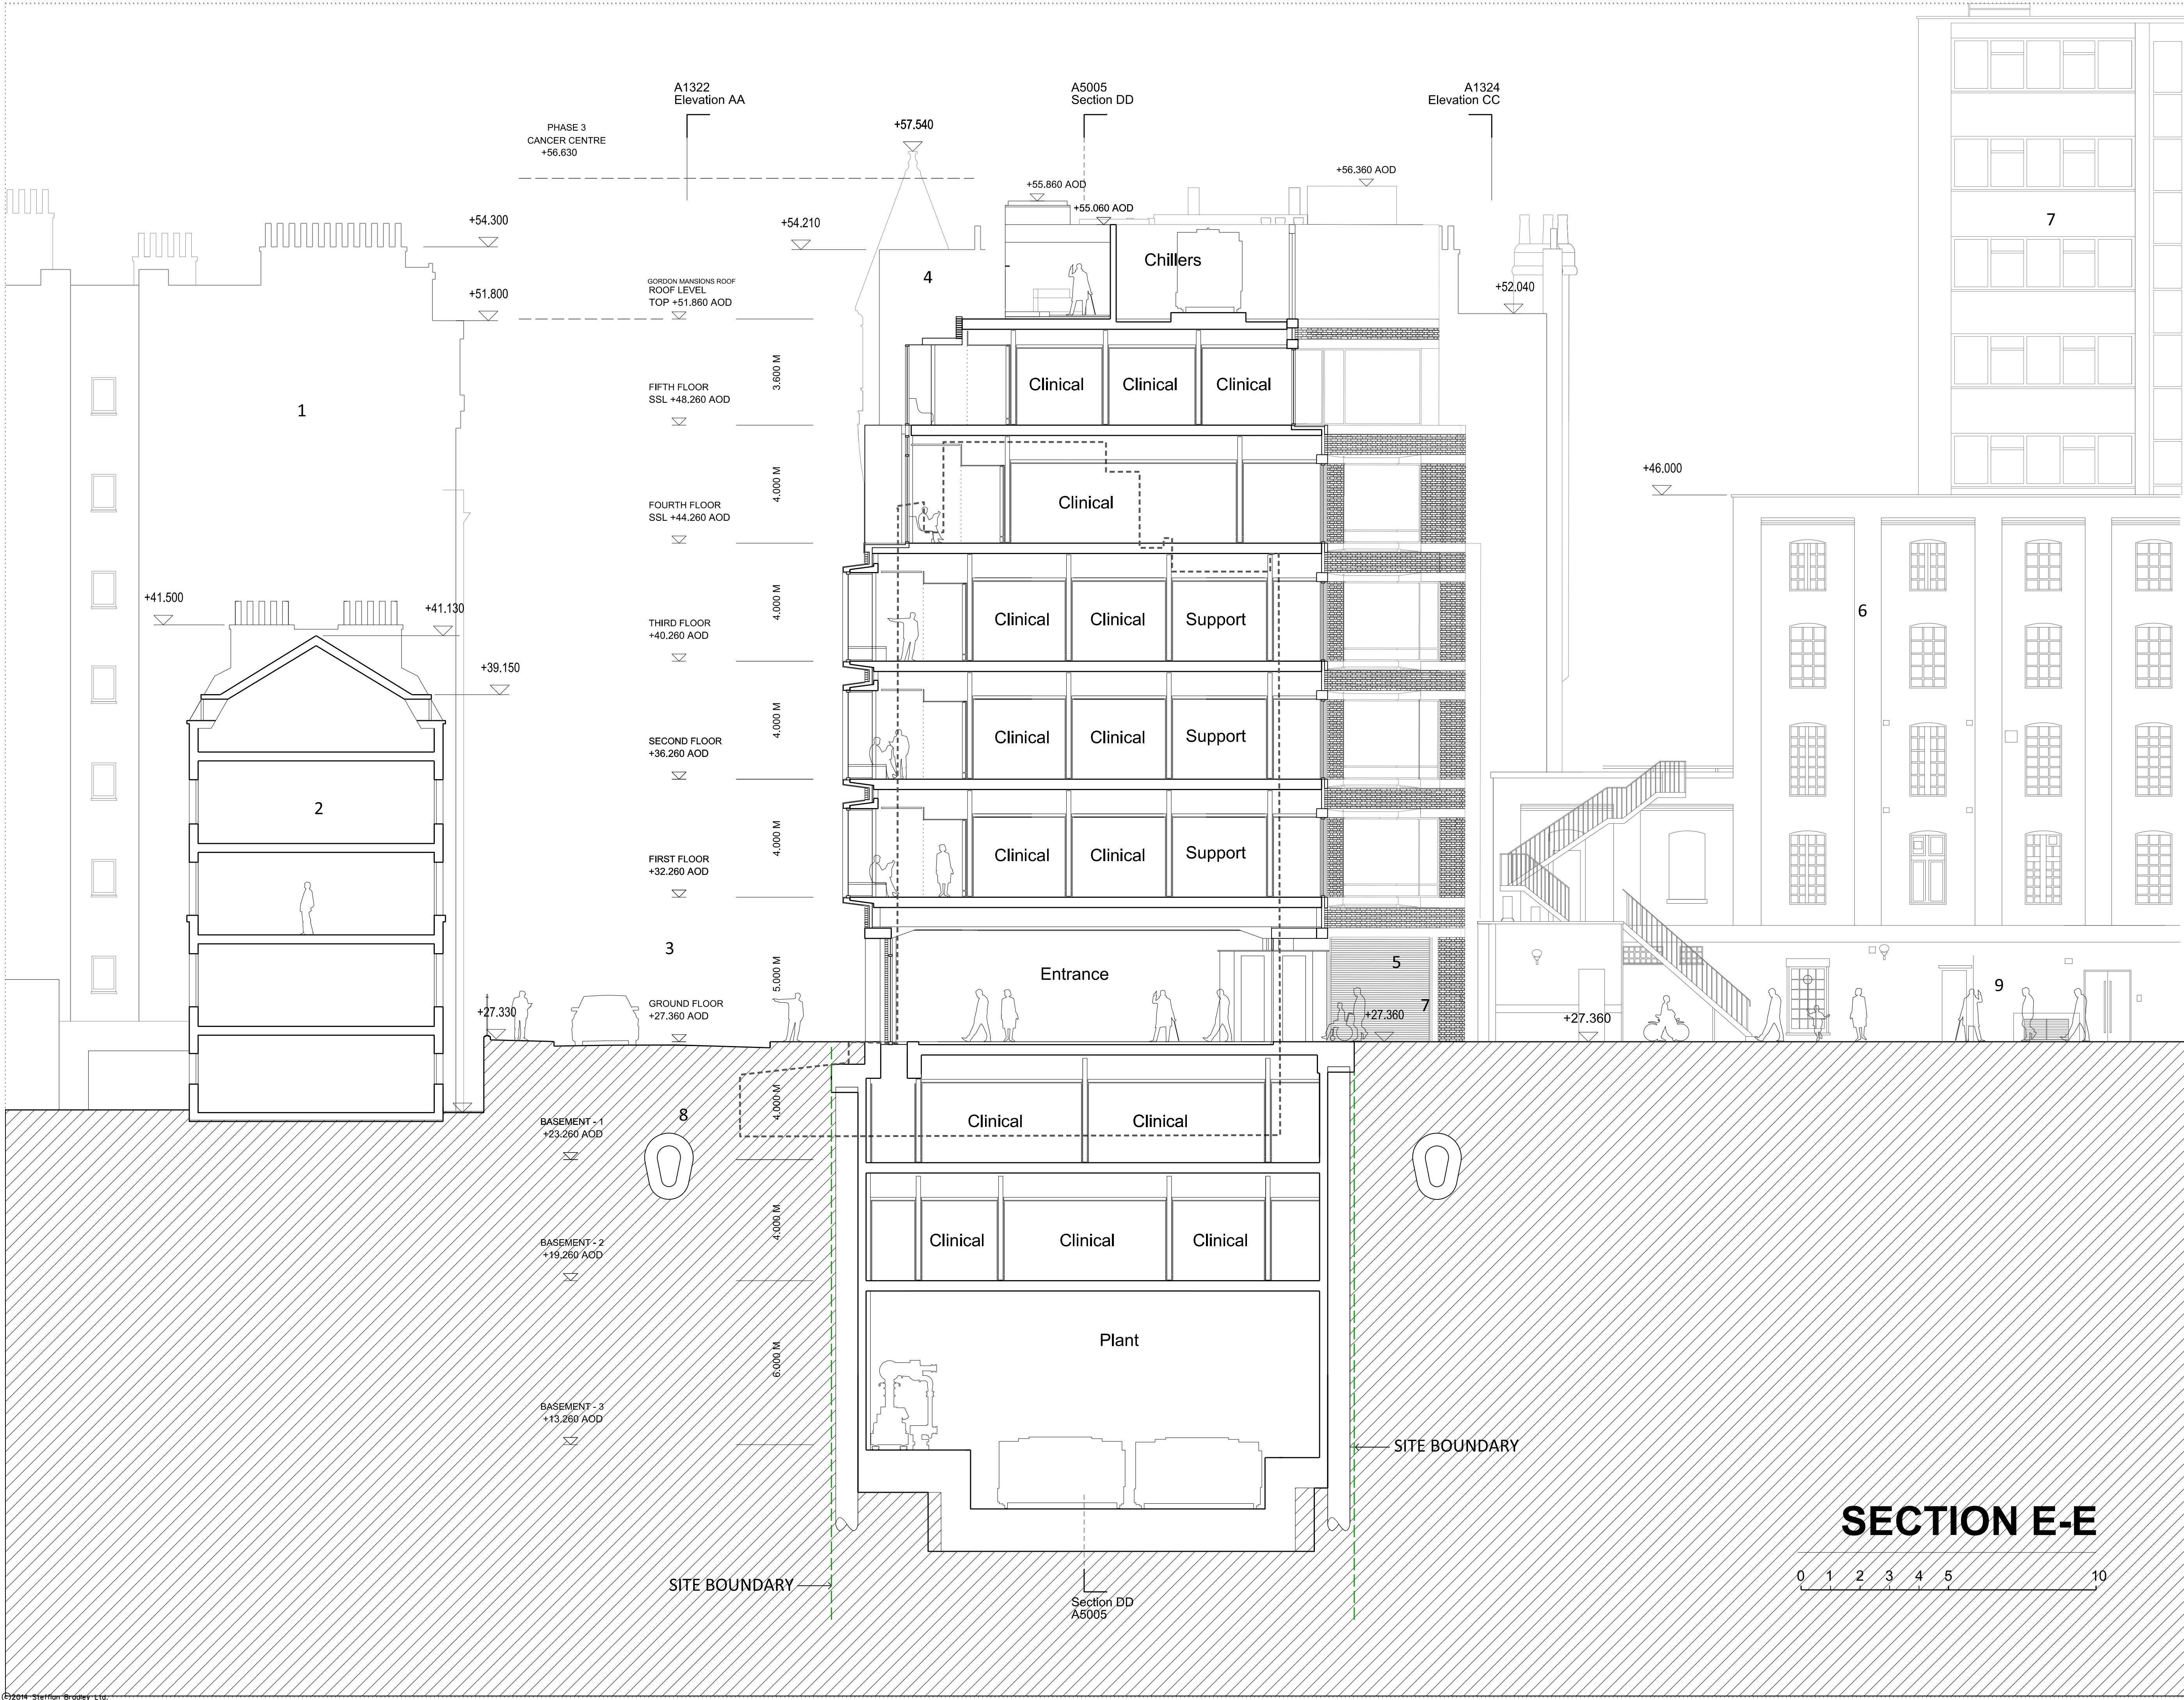

Rev.	Date	Description	By
1	07/01/15	Planning App Draft	LM
2	13/02/15	Planning App Draft	LM
3	20/02/15	Planning App Draft	LM
4	25/02/15	Planning Application	LM
Notes			
---		Boundary line above ground	
---		Boundary line below ground	
----		Outline of the Royal Ear Hospital	
Key			
1. Gordon Mansion South			
2. Georgian Terrace Housing 46-70			
3. Huntley Street			
4. Gordon Mansion North			
5. Shropshire Place			
6. Queen Yard House			
7. Mullard House			
8. Existing Victoria Sewer			
9. Queens Yard			

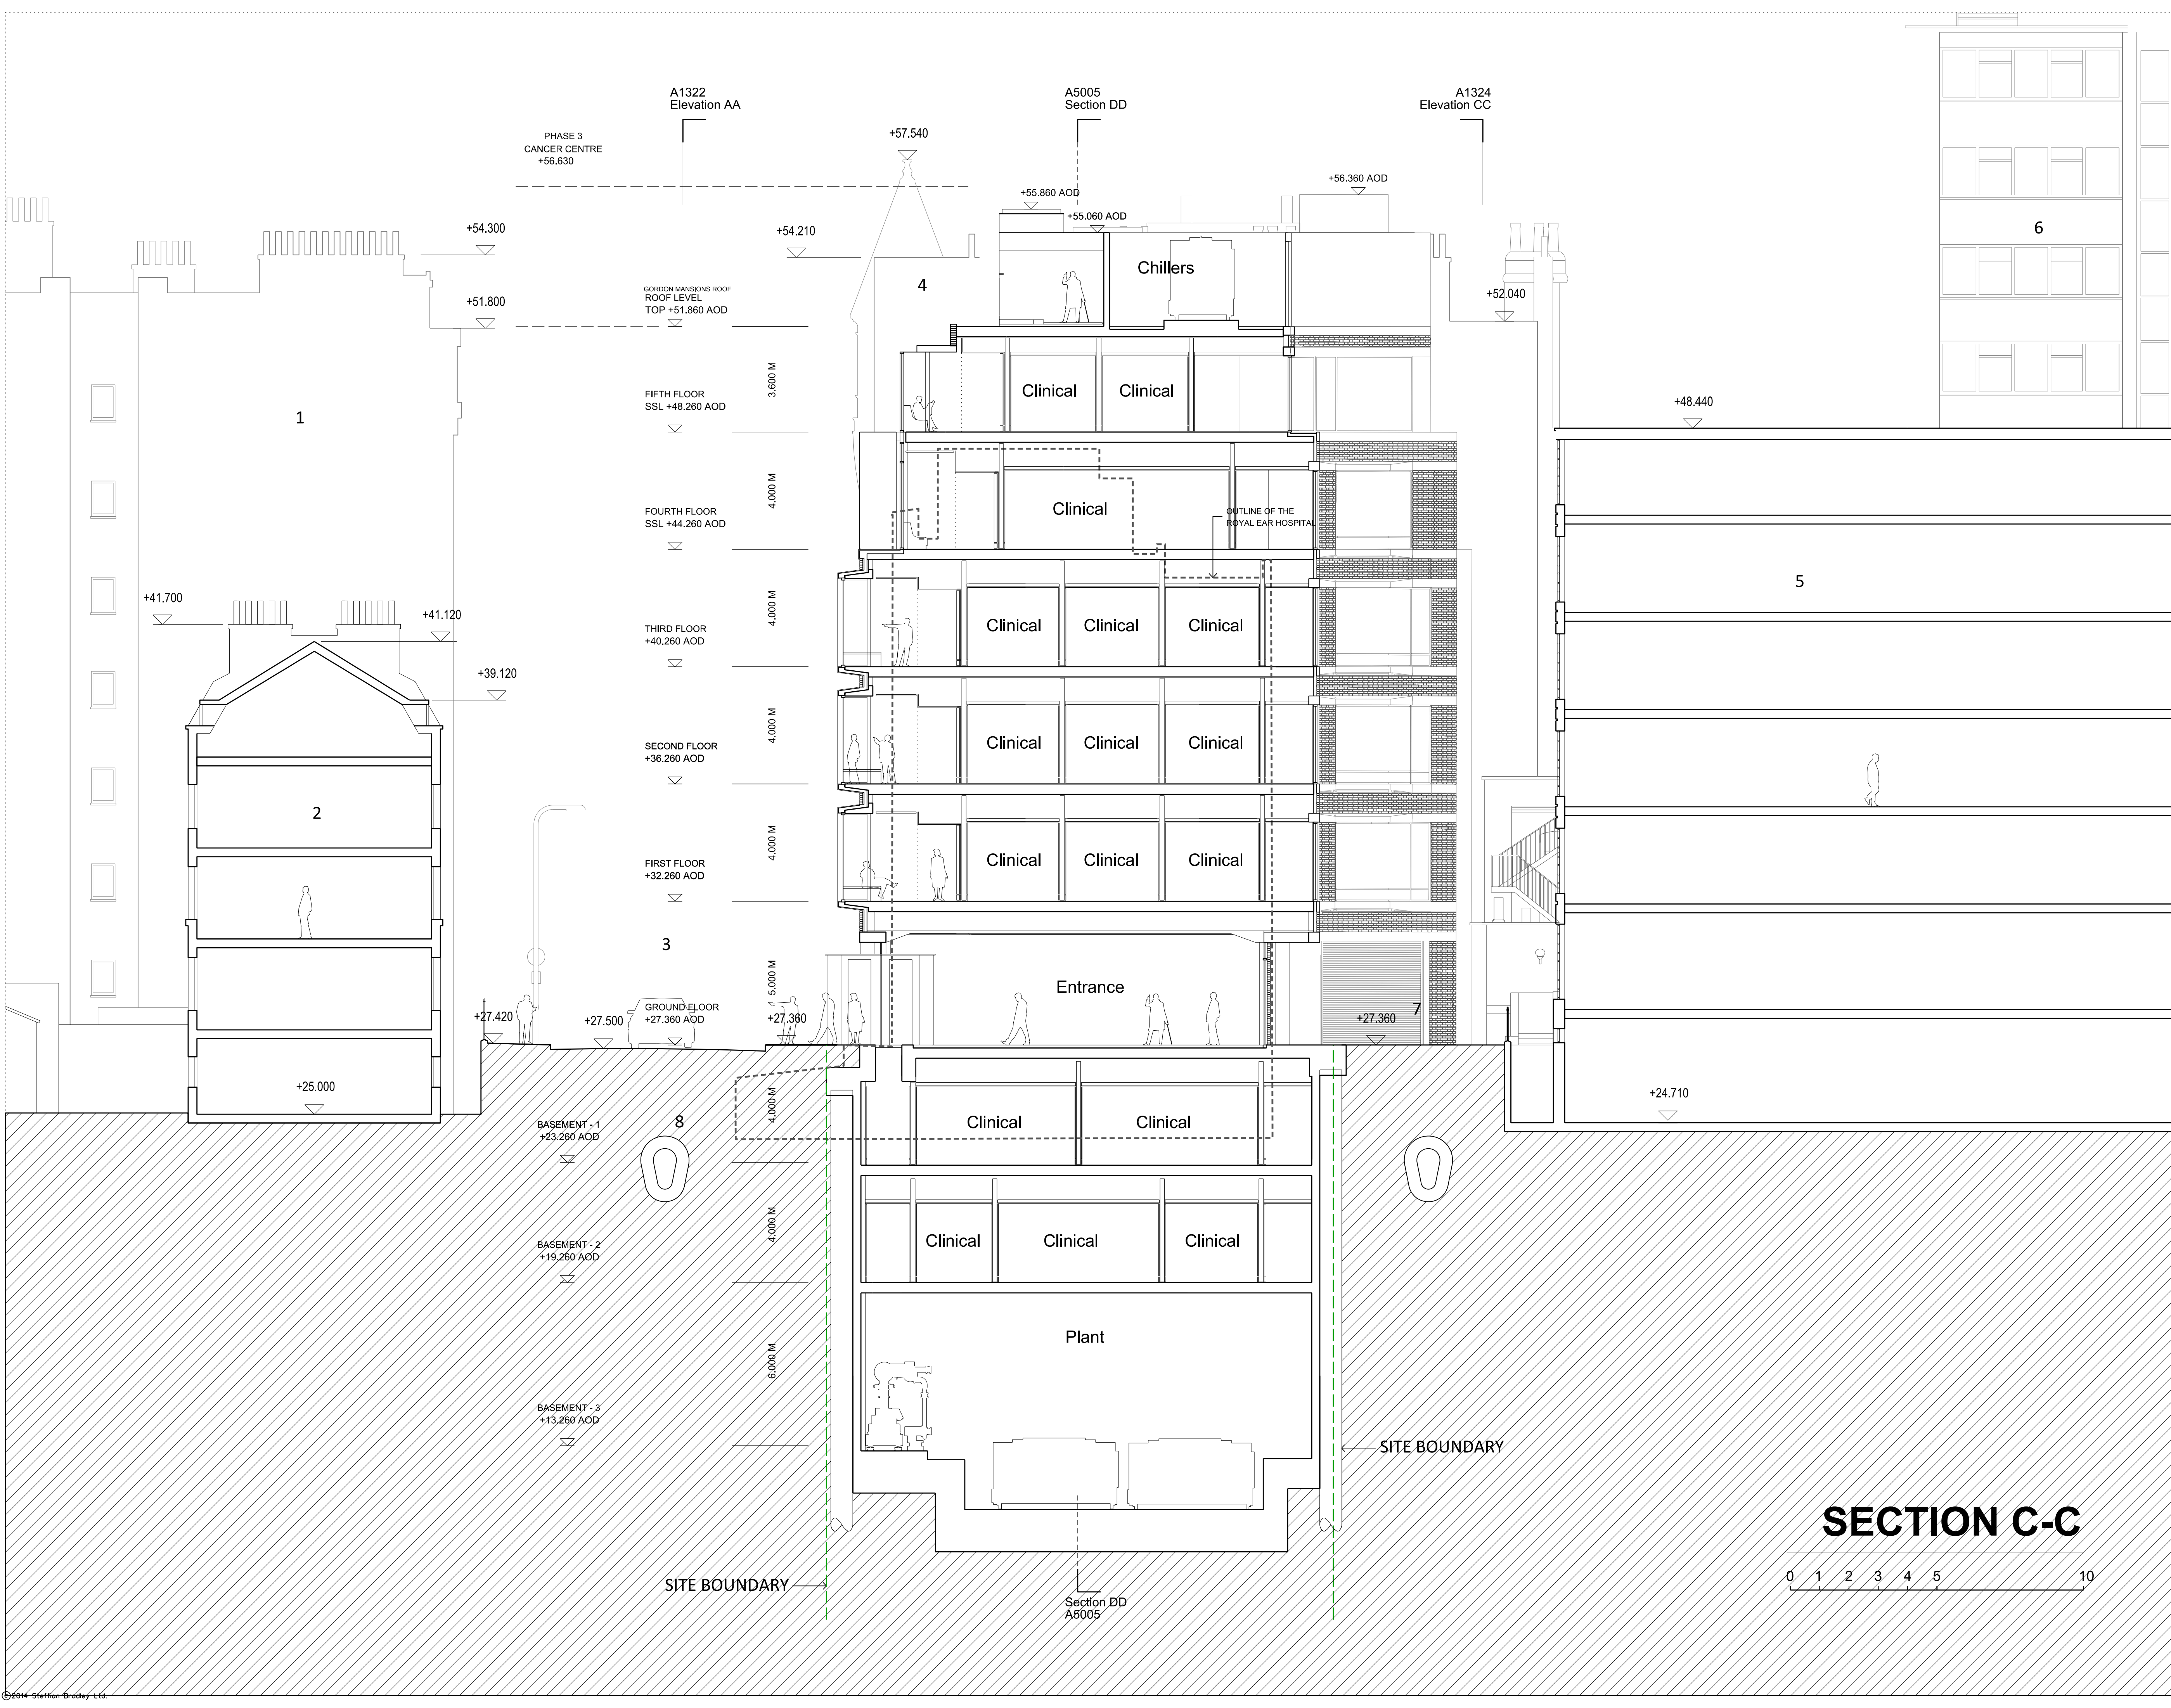

Rev.	Date	Description	By
1	07/01/15	Planning App Draft	LM
2	13/02/15	Planning App Draft	LM
3	20/02/15	Planning App Draft	LM
4	25/02/15	Planning Application	LM

Notes

- Boundary line above ground
- Boundary line below ground
- Outline of the Royal Ear Hospital

Key

- 1. Gordon Mansion South
- 2. Georgian Terrace Housing 46-70
- 3. Huntley Street
- 4. Student's Union Building
- 5. Gordon Mansion North
- 6. Shropshire House
- 7. Mullard House
- 8. Existing Victoria Sewer
- 9. Shropshire Place

Key Plan

ARCHITECTS

shaf

STEFFIAN BRADLEY

45 Gee Street
5th Floor
London
EC1V 3RS
T (020) 7549 4050
www.steffian.com

Pilbrow & Partners

t: +44 (0) 20 3696 7000
e: info@pilbrowandpartners.com
www.pilbrowandpartners.com

Project Number	Scale
8219.0000	1:100 @ A1

Client

UCLH

Project


Phase 5 Project

Title

Proposed Section
C - C

Drawing No	Revisions
SBA-DRW-A5004-REV05	

Date	Drawn	Checked	Approved
25/02/15	LM	PL	PL

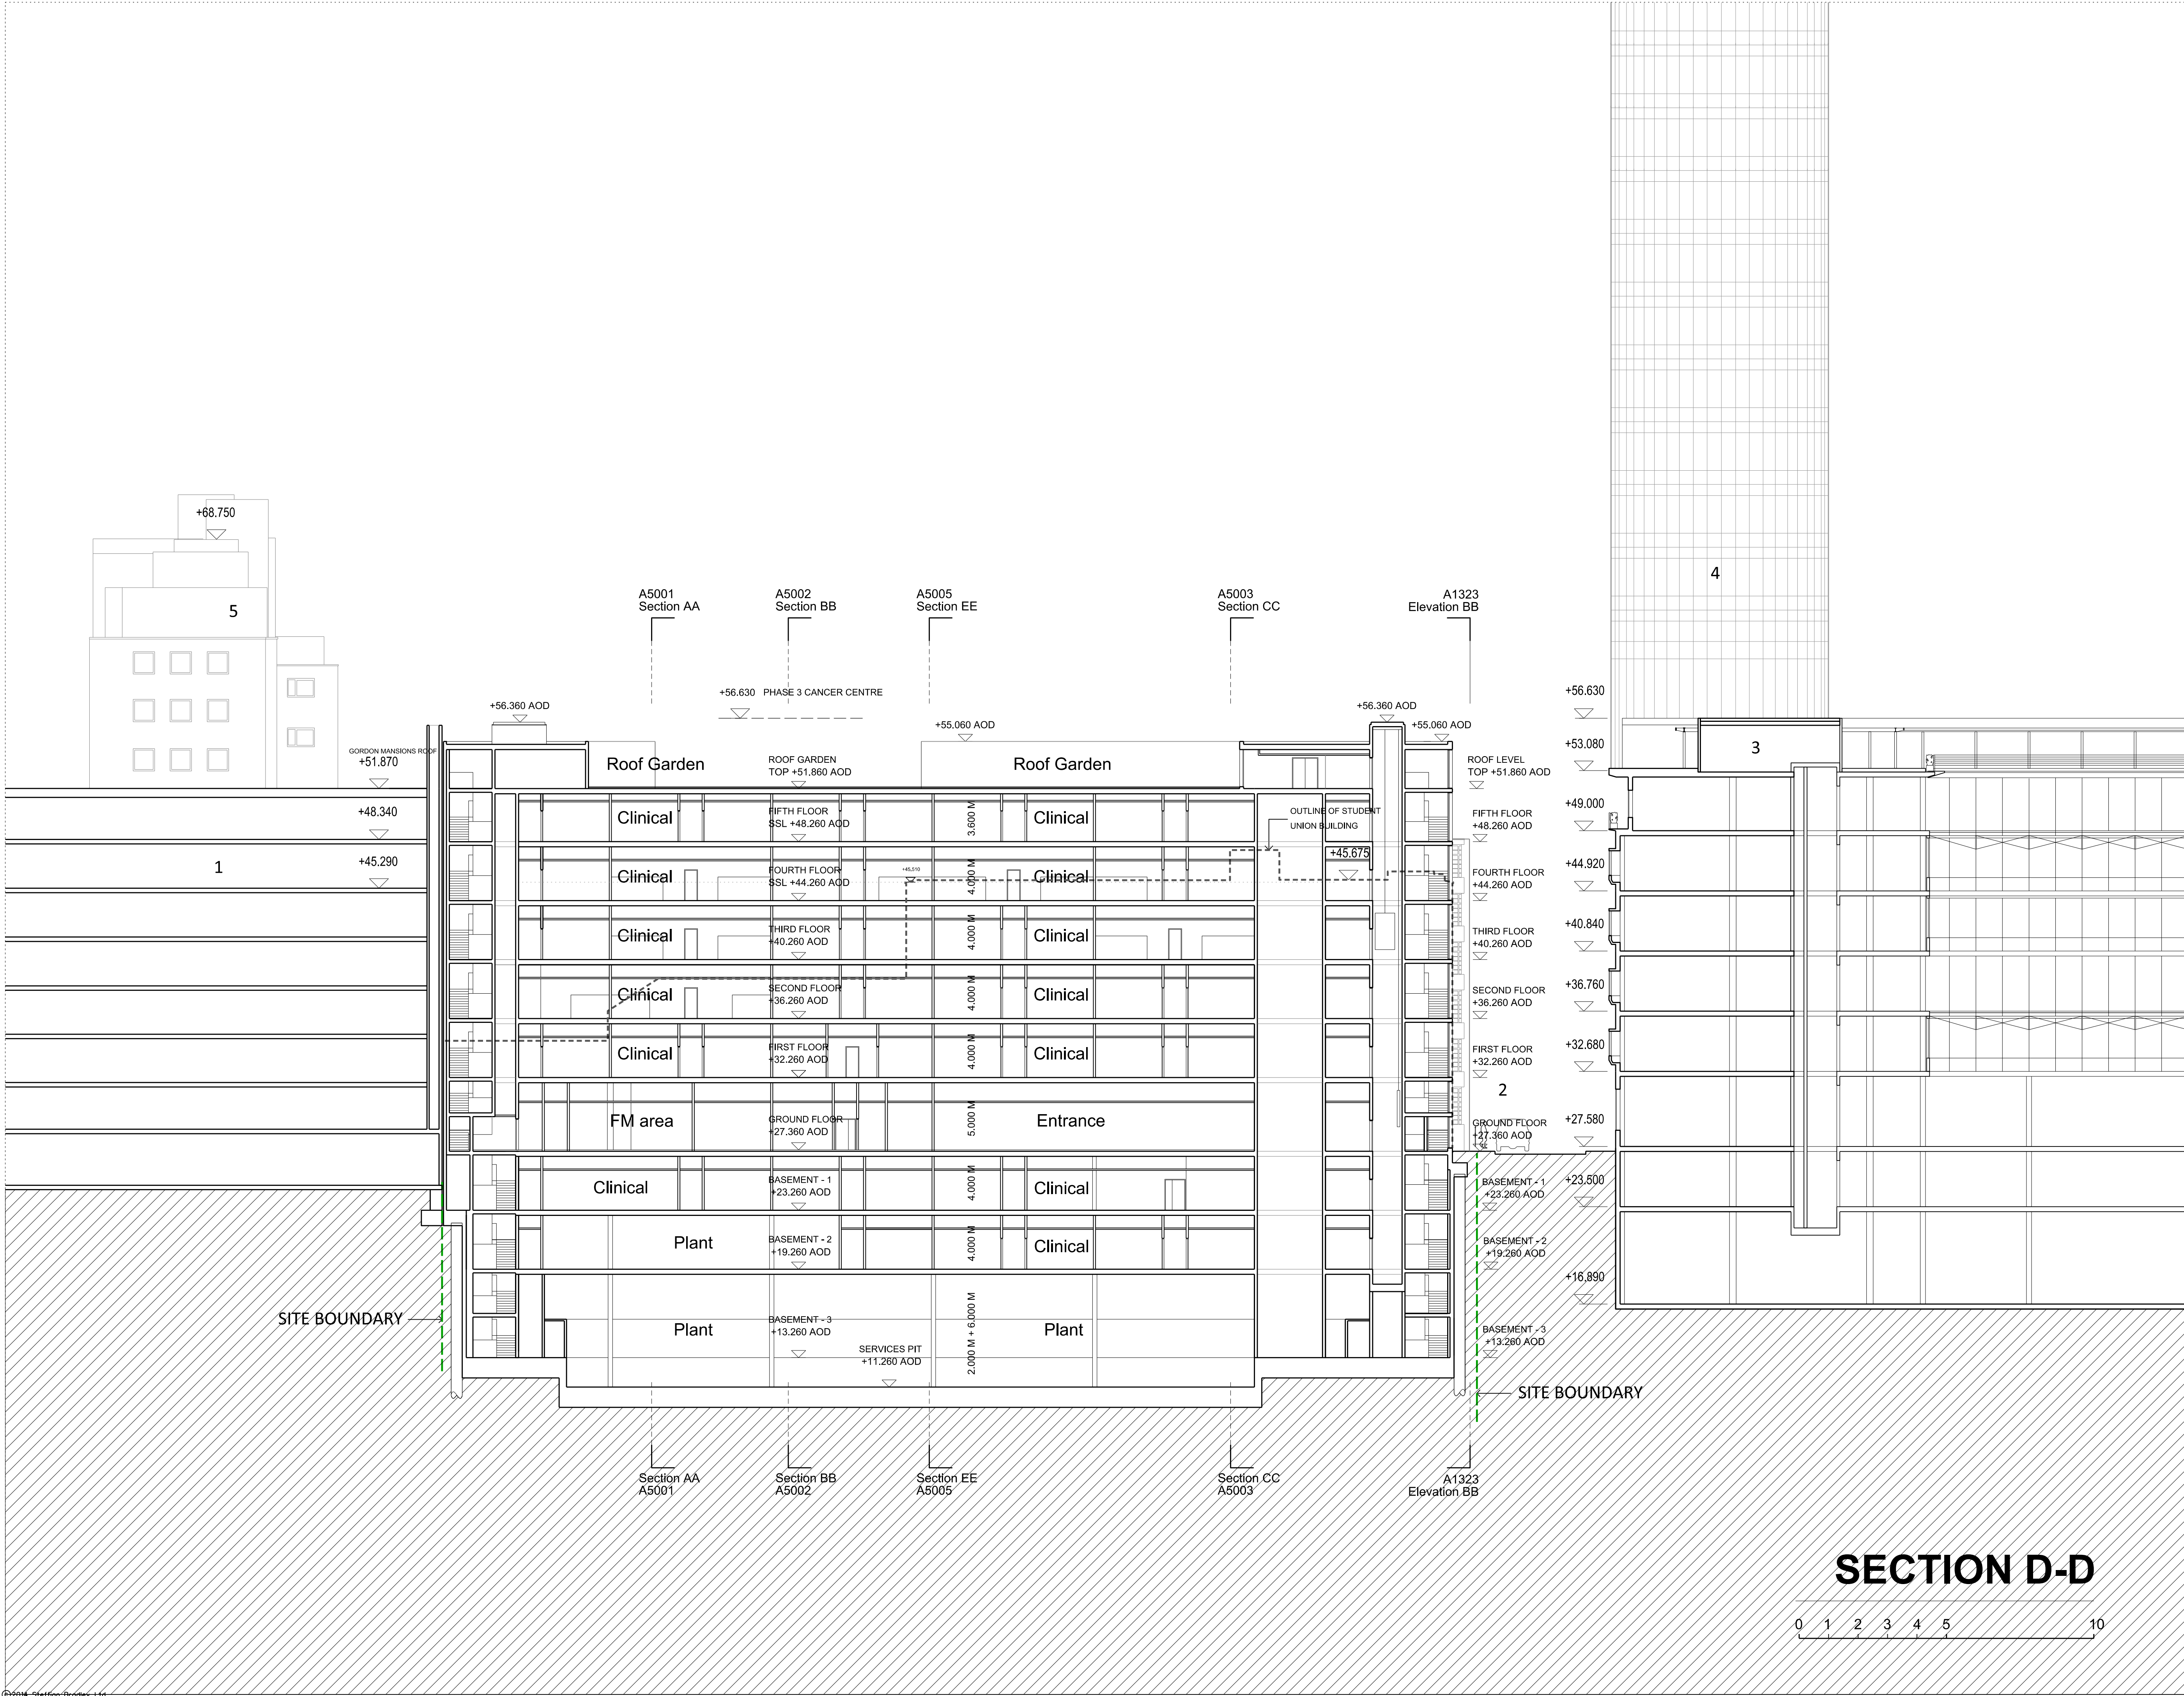

Rev.	Date	Description	By
1	07/01/15	Planning App Draft	LM
2	13/02/15	Planning App Draft	LM
3	20/02/15	Planning App Draft	LM
4	25/02/15	Planning Application	LM

Notes

Boundary line above ground

Boundary line below ground

Outline of the Existing Building

Key

1.

Gordon Mansion - No (1 to 30)

2.

Capper Street


3.

Phase 3 Cancer Centre

4.

BT Tower

5.

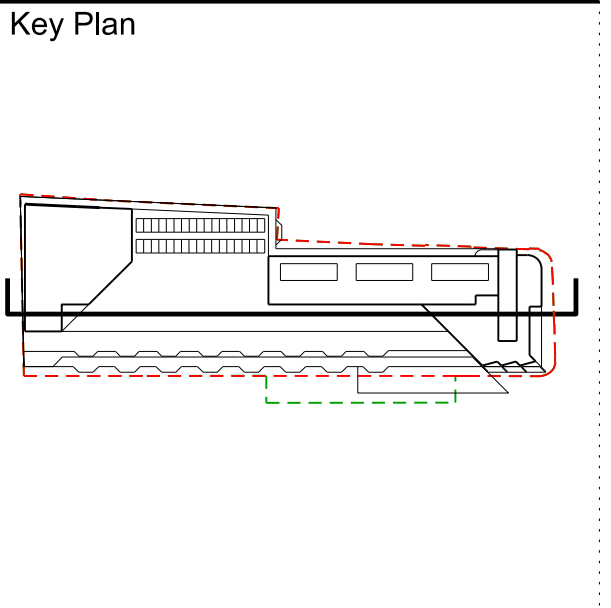Mullard House

ARCHITECTS

sha

STEFFIAN BRADLEY

45 Gee Street
5th Floor
London
EC1V 3RS
T (020) 7549 4050
www.steffian.com

Pilbrow & Partners

t: +44 (0) 20 3696 7000
e: info@pilbrowandpartners.com
www.pilbrowandpartners.com

Project Number	Scale
8219.0000	1:200 @ A1

Client
UCLH

Project
Phase 5 Project

Title
Proposed Contextual Section D - D

Drawing No	Revisions
------------	-----------

SBA-DRW- A5005-REV04

Date	Drawn	Checked	Approved
26/02/15	LM	PL	PL