



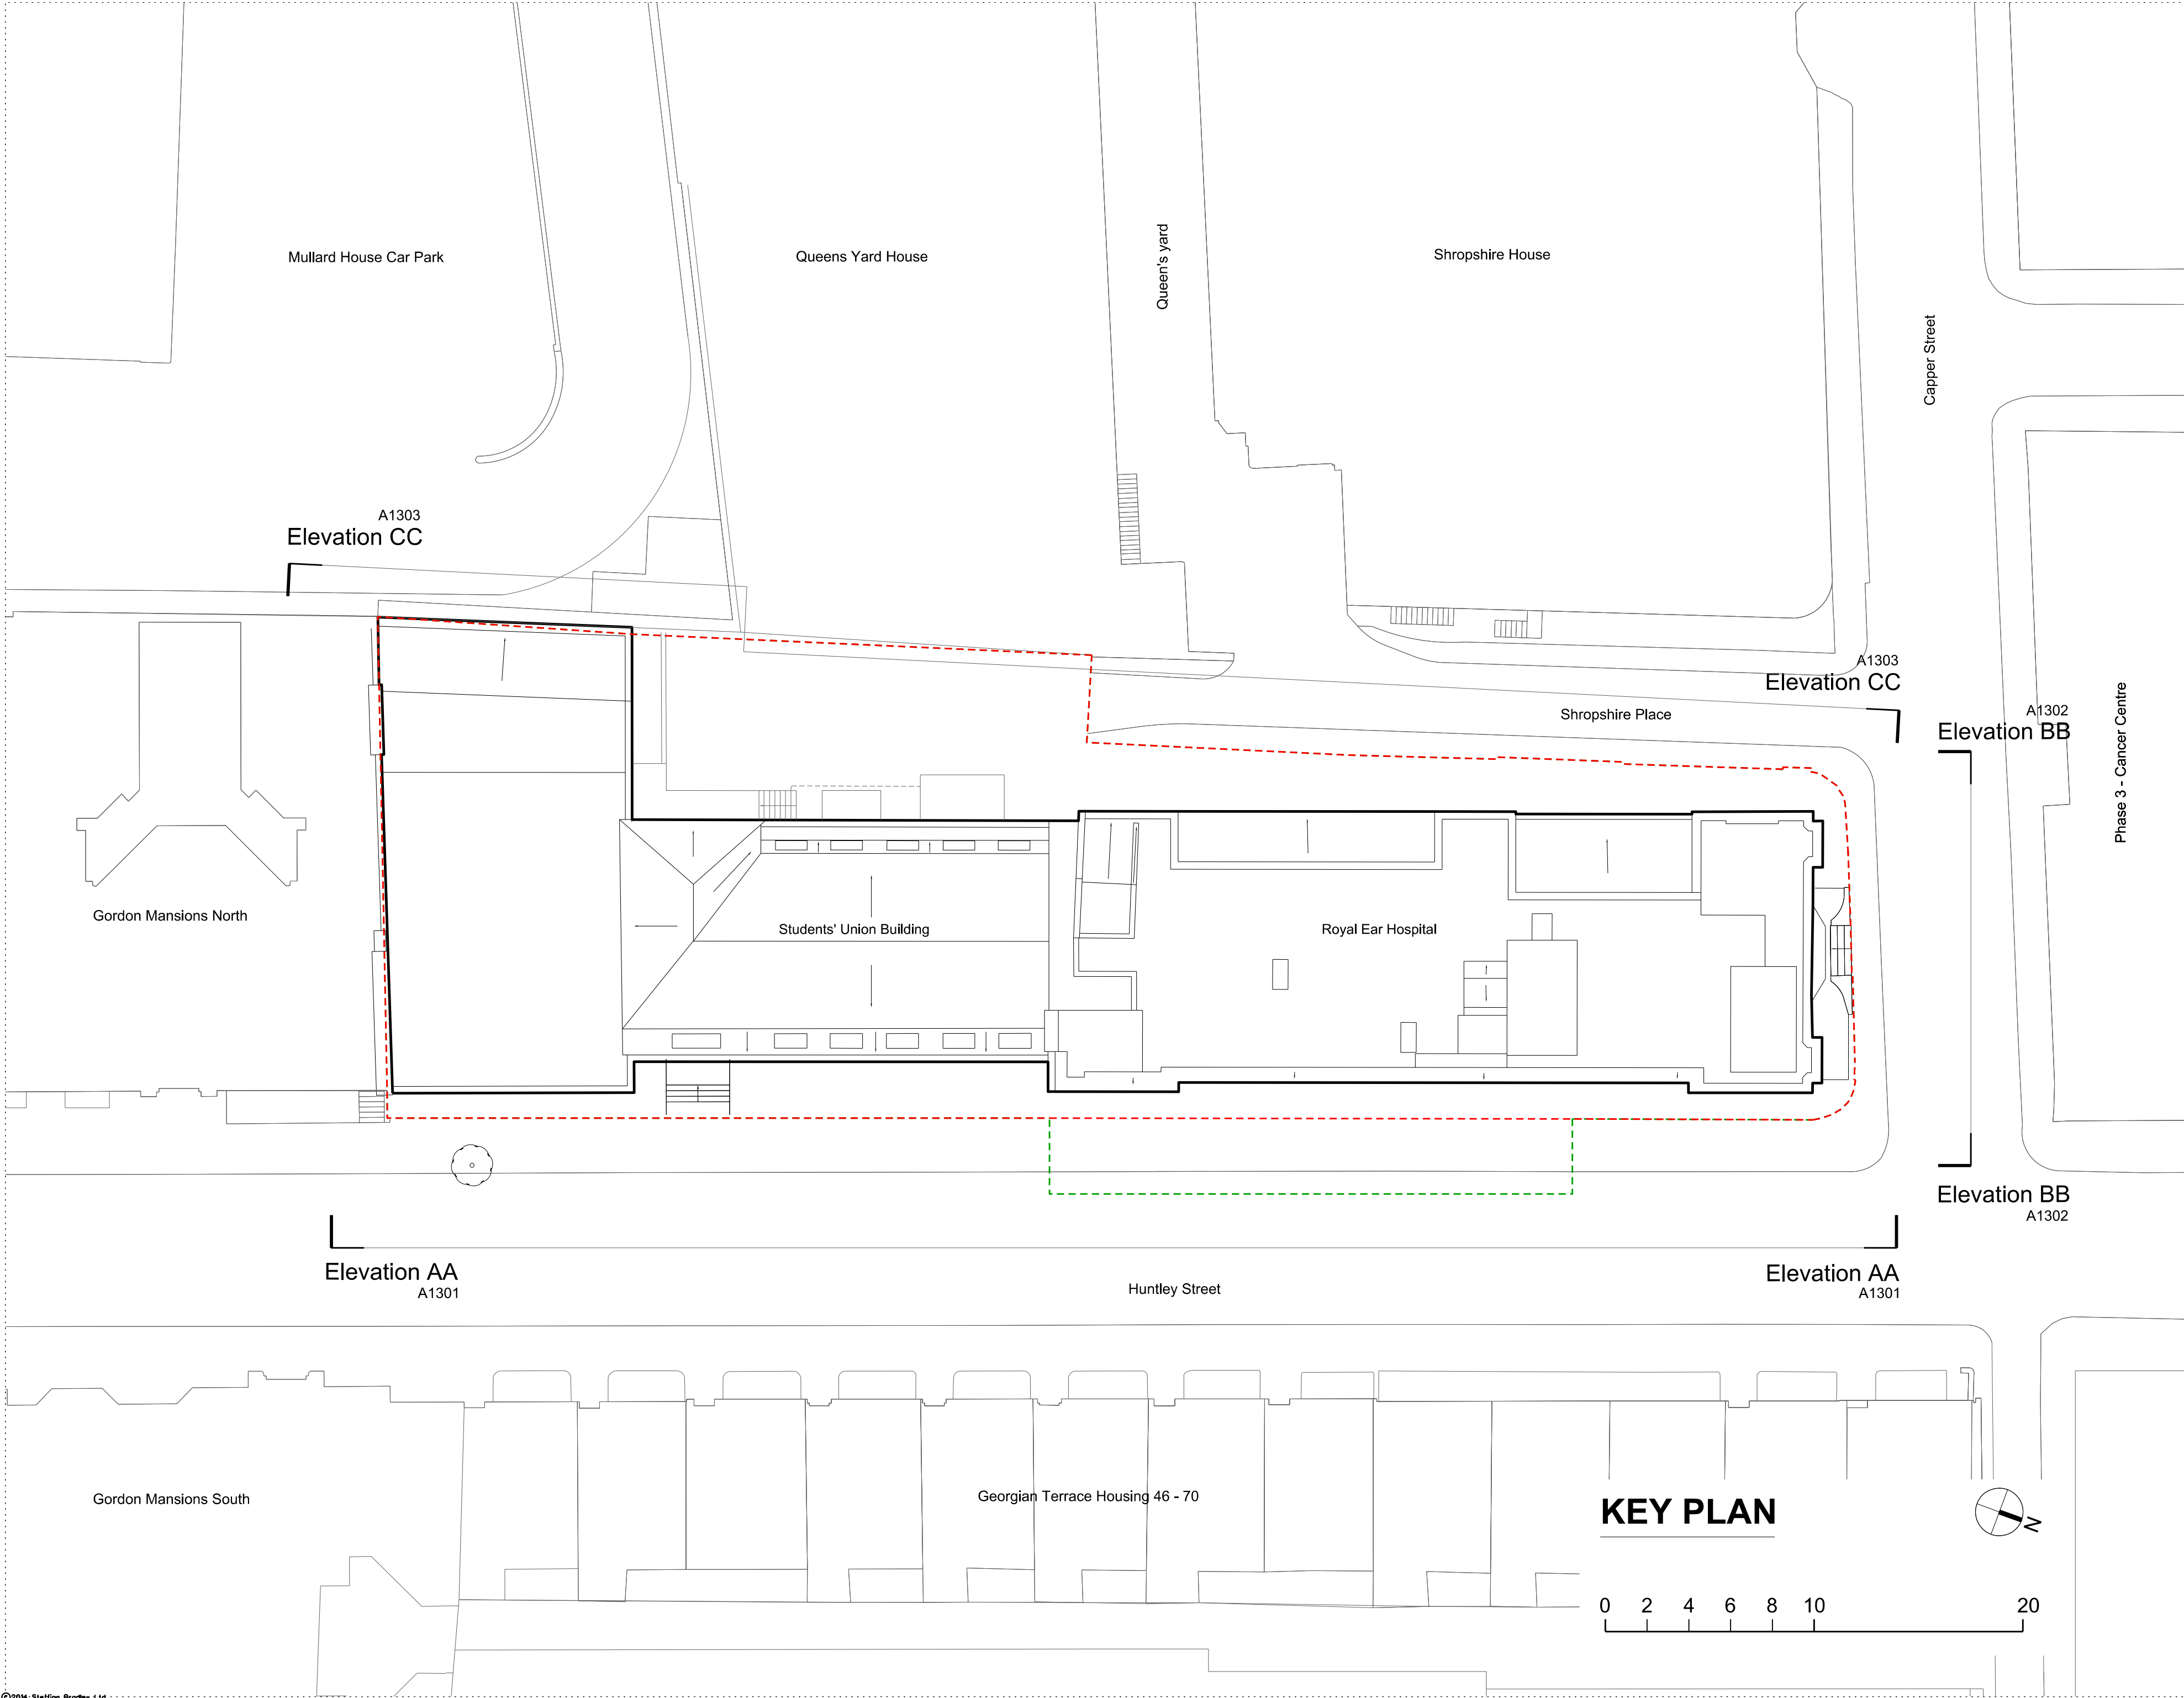

Rev.	Date	Description	By
1	07/01/15	Planning App Draft	SRP
2	13/02/15	Planning App Draft	LM
3	20/02/15	Planning App Draft	LM
4	25/02/15	Plannig Application	LM

Notes	
---	Boundary line above ground
---	Boundary line below ground

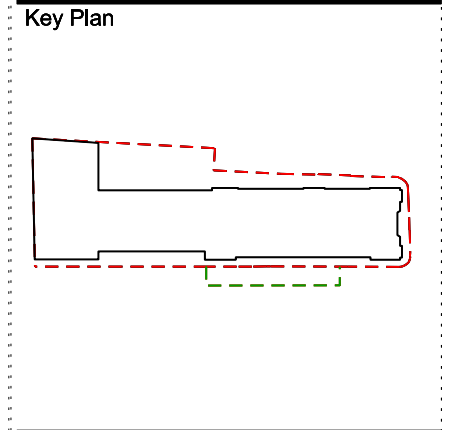

ARCHITECTS

STEFFIAN BRADLEY

45 Gee Street
5th Floor
London
EC1V 3RS
T (020) 7549 4050
www.steffian.com

Pilbrow
& Partners

t: +44 (0) 20 3696 7000
e: info@pilbrowandpartners.com
www.pilbrowandpartners.com

Project Number	Scale
8219.0000	1:200 @ A2


Client
UCLH

Project
Phase 5 Project

Title
Existing Elevations Key Plan


Drawing No	Revisions
SBA-DRW- A1300-REV03	

Date	Drawn	Checked	Approved
17/02/15	JR	KRA	PT

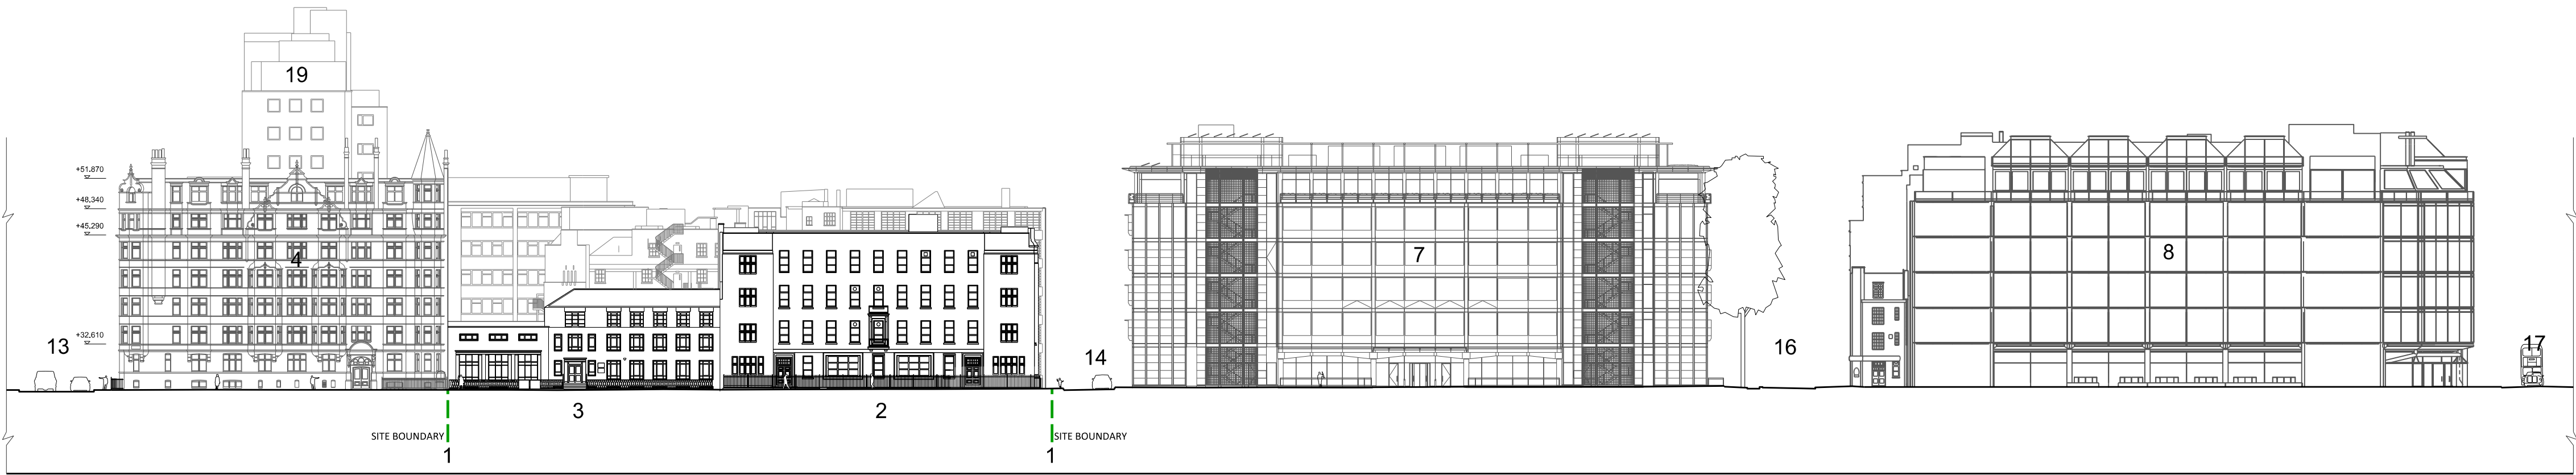


CONTEXTUAL ELEVATIONS A-A

Huntley Street
Looking East

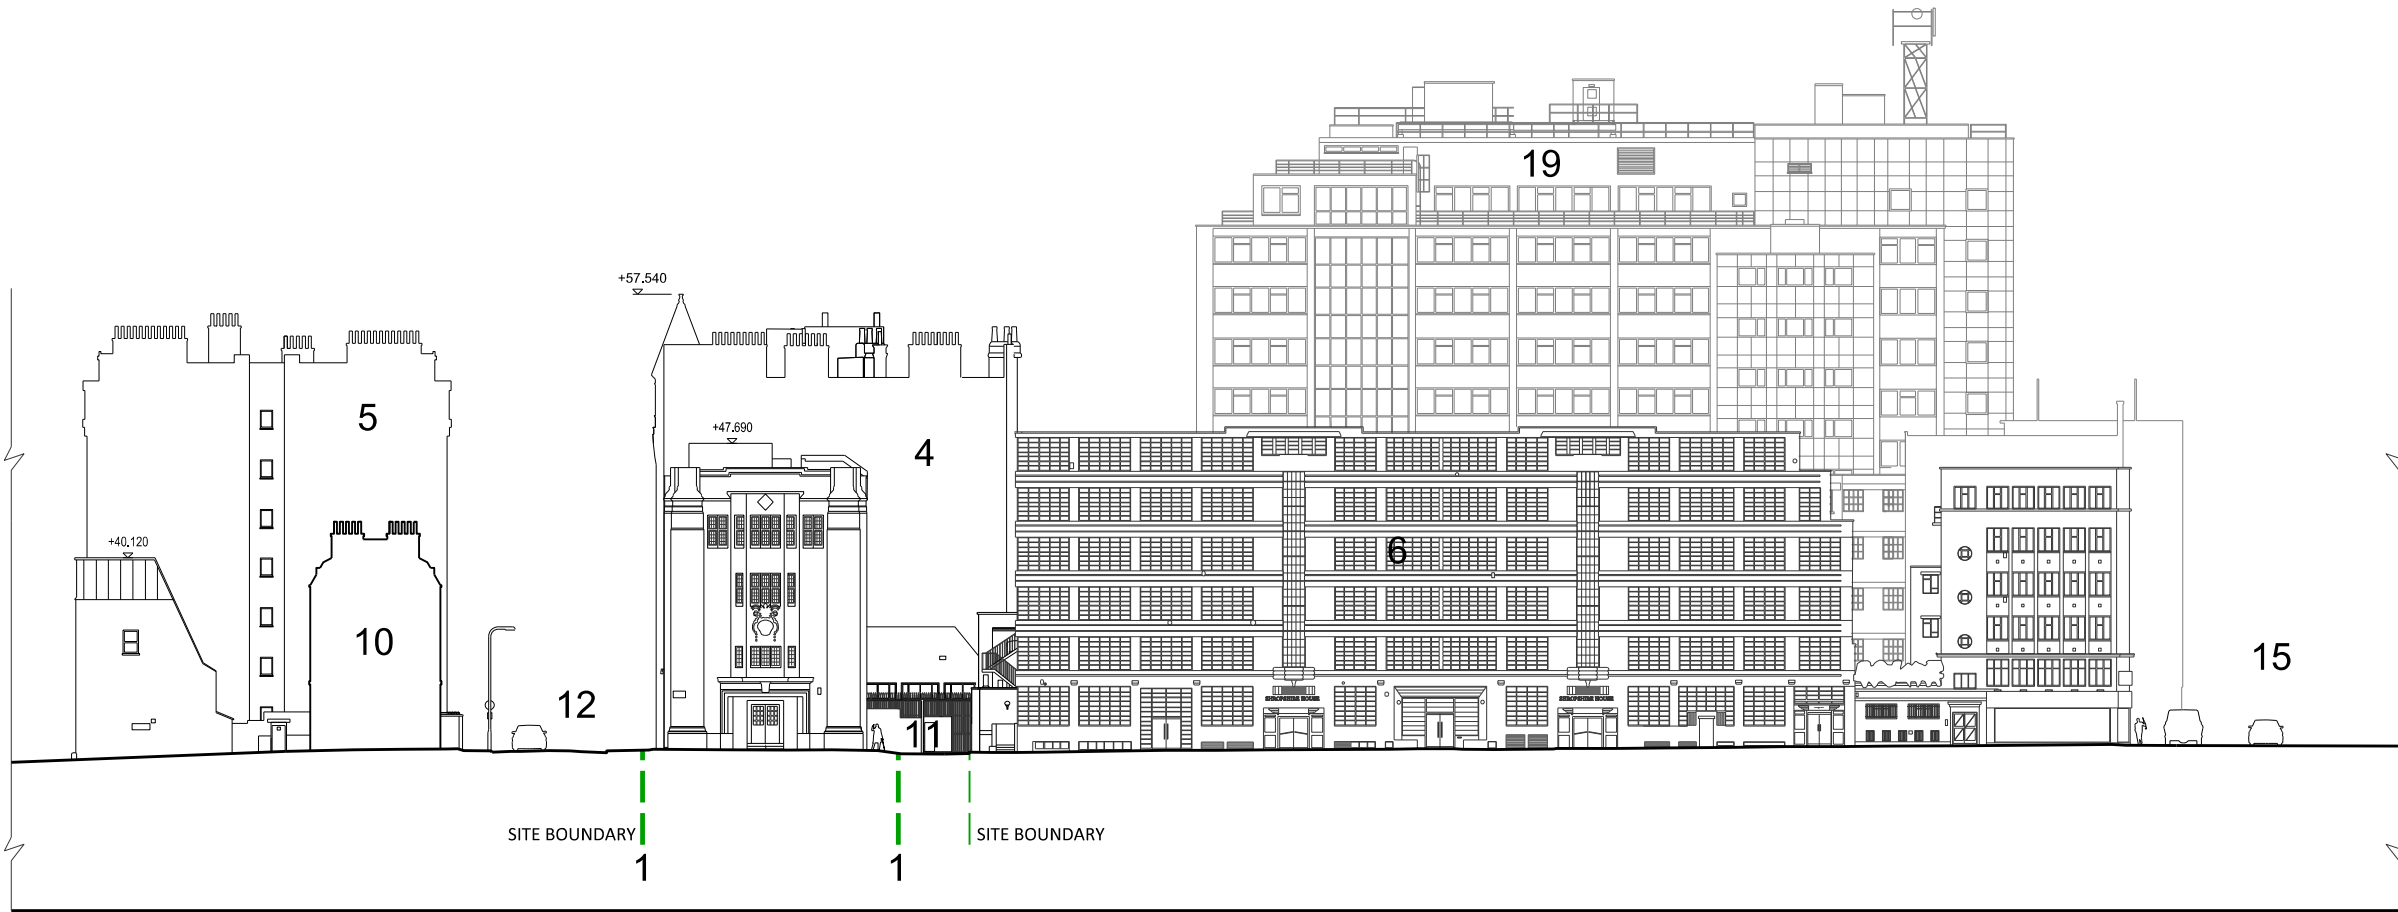

CONTEXTUAL ELEVATIONS B-B


Capper Street
Looking South

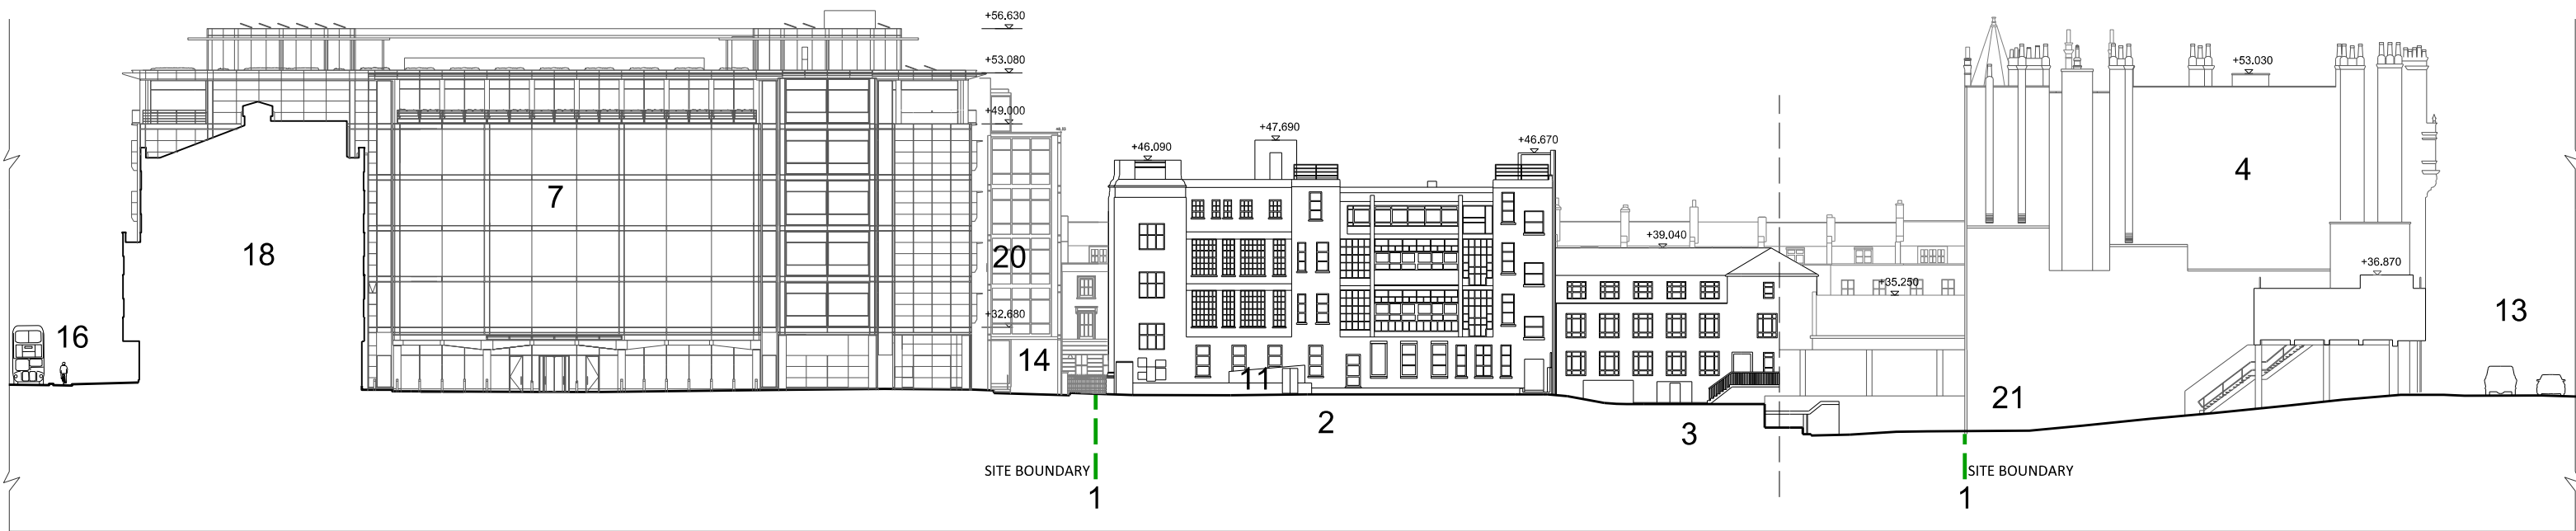

CONTEXTUAL ELEVATIONS C-C

Mullard House Car Park and Shropsire Place
Looking West

CONTEXTUAL ELEVATIONS

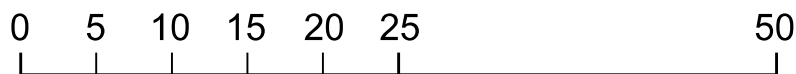


Rev.	Date	Description	By
1	07/01/15	Planning App Draft	SRP
2	13/02/15	Planning App Draft	LM
3	20/02/15	Planning App Draft	LM
4	25/02/15	Planning Application	LM

Notes	
---	Boundary line above ground
---	Boundary line below ground

- Key
- 1 Site boundary (in red)
 - 2 Royal Ear Hospital
 - 3 Students' Union Building
 - 4 Gordon Mansions - No (1 to 30)
 - 5 Gordon Mansions - No (31 to 75)
 - 6 Shropshire House
 - 7 Phase 3 - Cancer Centre
 - 8 Phase 4
 - 9 BT Tower
 - 10 Georgian Terrace - No (46 to 70)
 - 11 Shropshire Place
 - 12 Huntley Street
 - 13 Torrington Place
 - 14 Capper Street
 - 15 Tottenham Court Road
 - 16 University Street
 - 17 Grafton Way
 - 18 Rayne Building
 - 19 Mullard House
 - 20 UCL Paul O'Gorman Building
 - 21 Mullard House Car Park

Key Plan

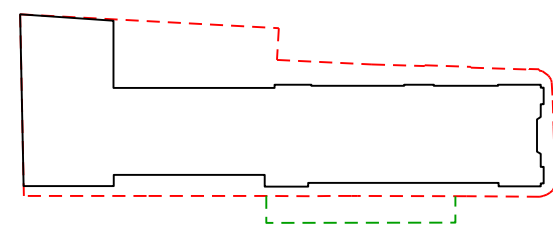

ARCHITECTS

STEFFIAN BRADLEY

sha

STEFFIAN BRADLEY

45 Gee Street
5th Floor
London
EC1V 3RS
T (020) 7549 4050
www.steffian.com

Pilbrow
& Partners

t: +44 (0) 20 3696 7000
e: info@pilbrowandpartners.com
www.pilbrowandpartners.com

Project Number	Scale
8219.0000	1:200@A1

Client
UCLH


Project
Phase 5 Project

Title
Existing Contextual
Elevations

Drawing No	Revisions
------------	-----------

SBA-DRW-A1301-REV03

Date	Drawn	Checked	Approved
25/02/15	LM	KRA	PT

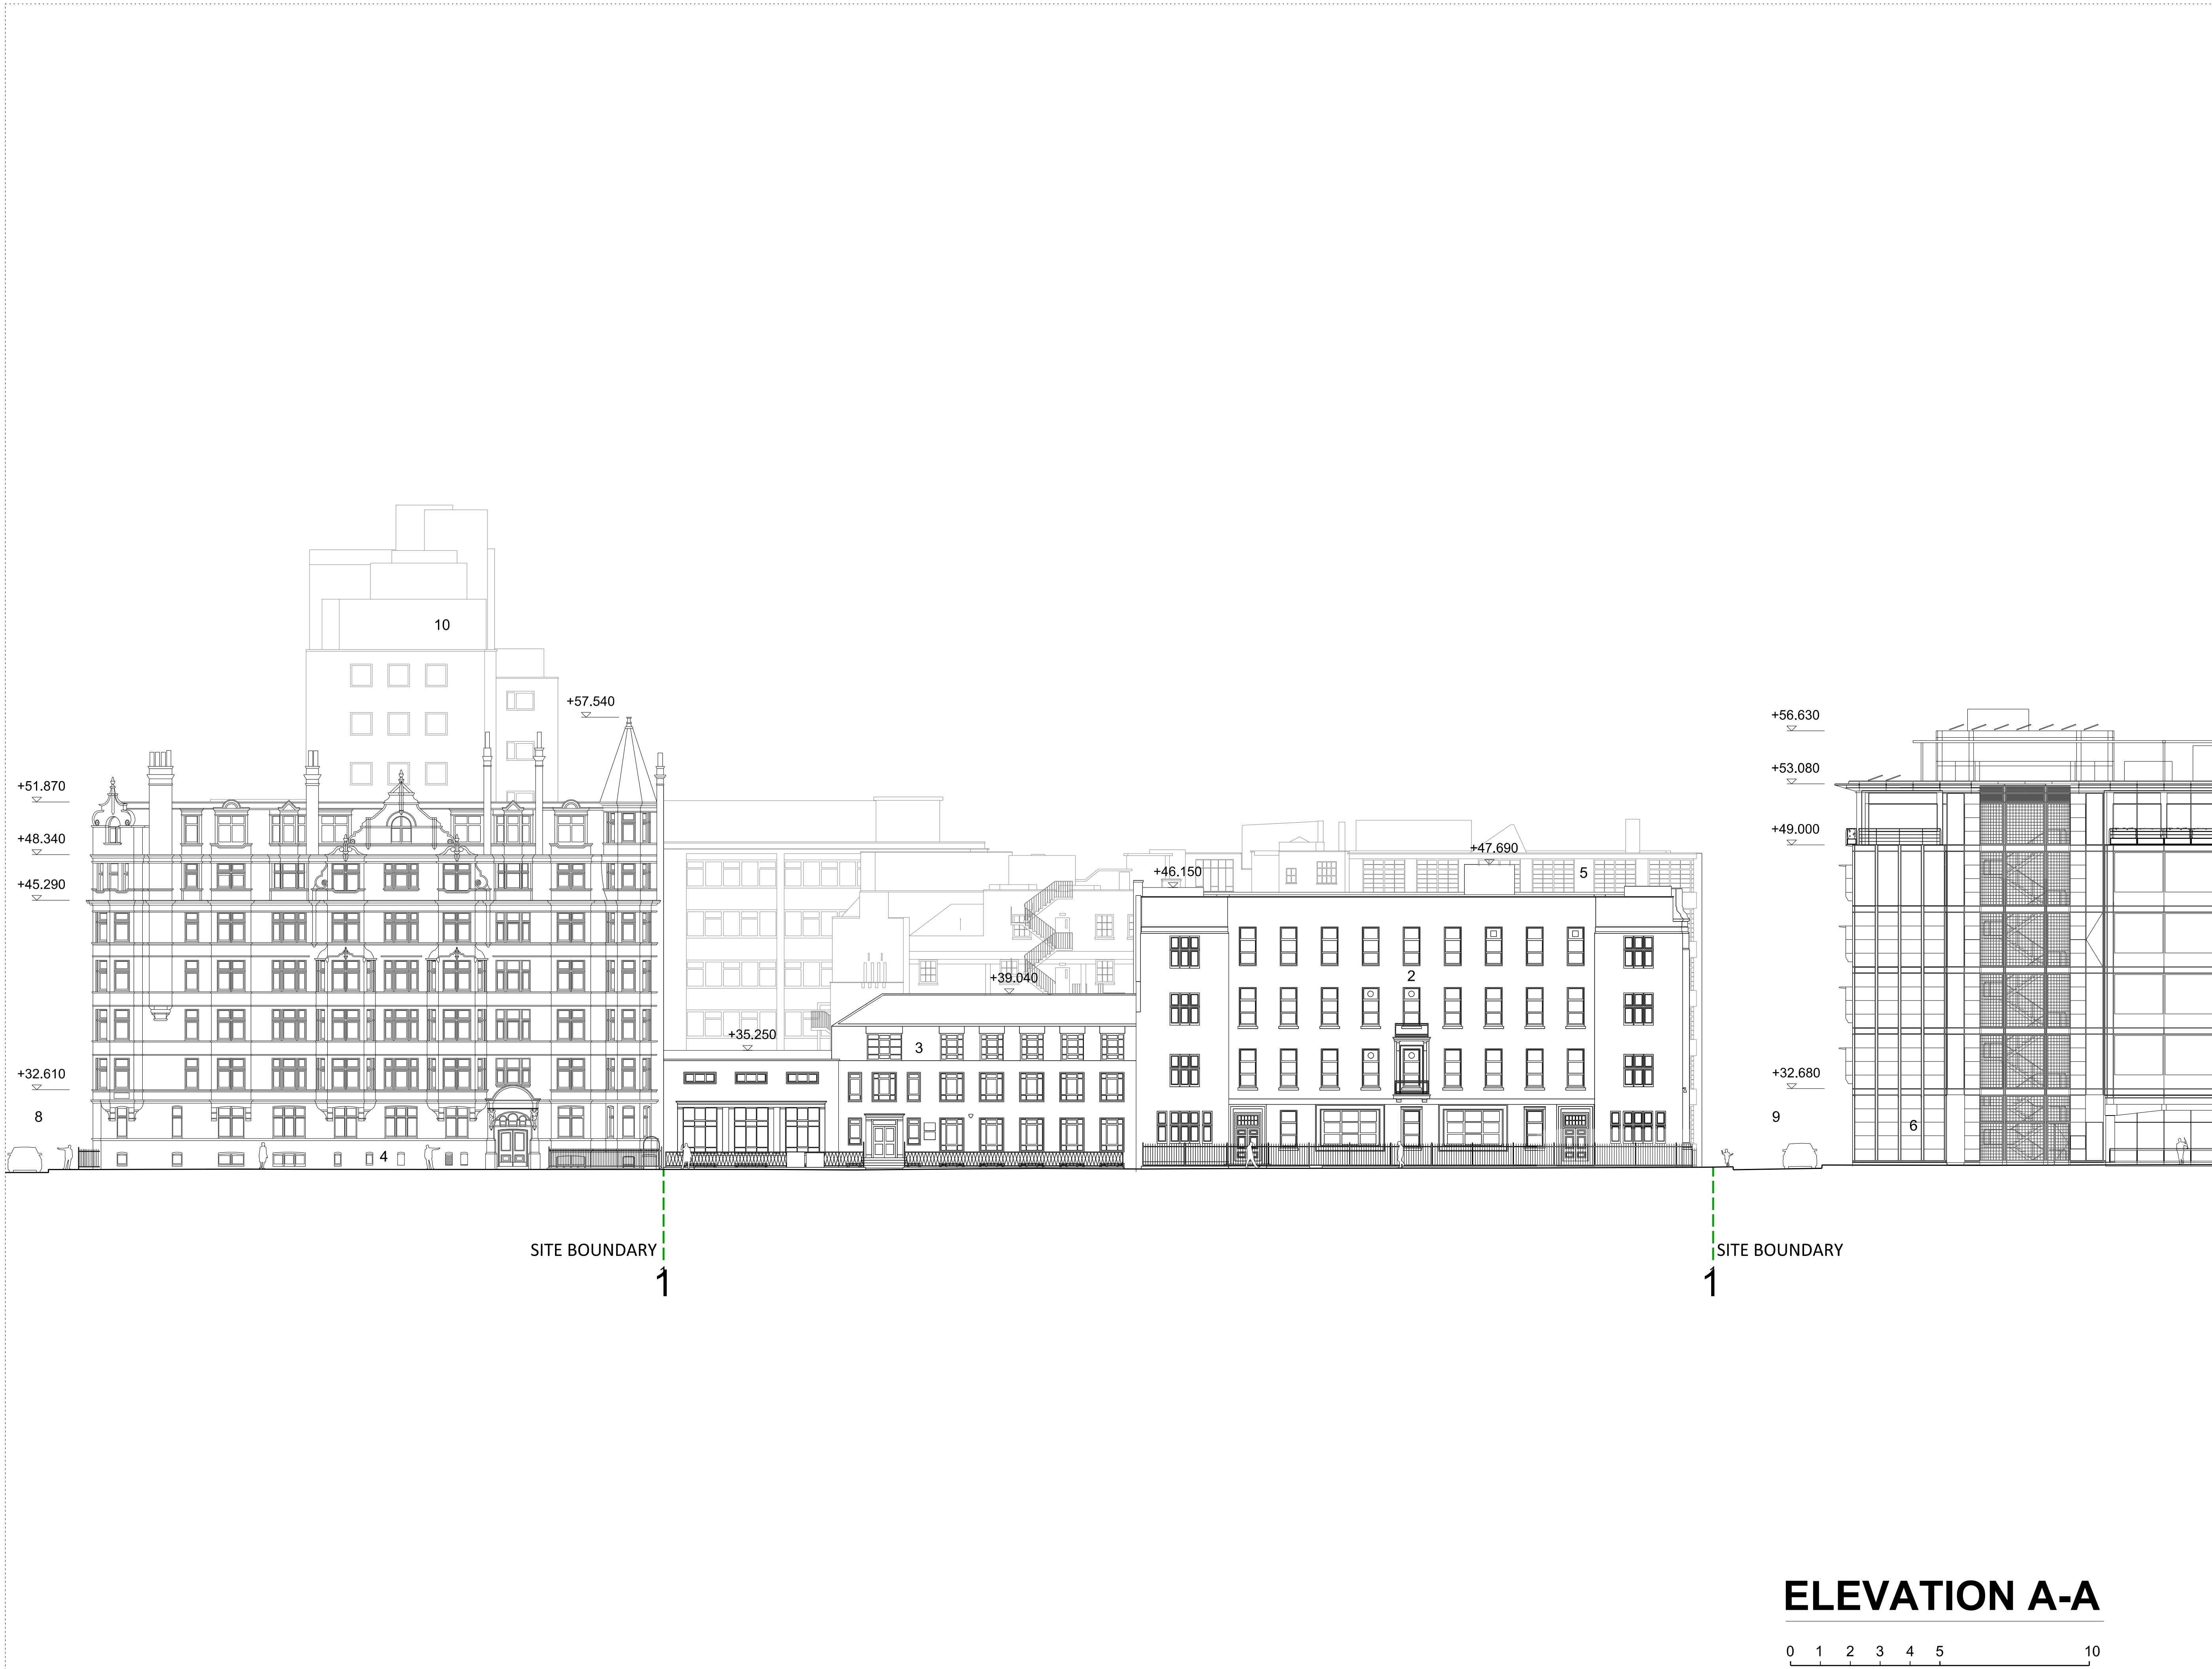


Rev.	Date	Description	By
1	07/01/15	Planning App Draft	SRP
2	13/02/15	Planning App Draft	LM
3	20/02/15	Planning App Draft	LM
4	25/02/15	Planning Application	LM

Notes

— Boundary line above ground

— Boundary line below ground

- Key
- 1 Site boundary (in red)
 - 2 Royal Ear Hospital
 - 3 Students' Union Building
 - 4 Gordon Mansions - No (1 to 30)
 - 5 Shropshire House
 - 6 Phase 3 - Cancer Centre
 - 7 BT Tower
 - 8 Torrington Place
 - 9 Capper Street
 - 10 Mullard House

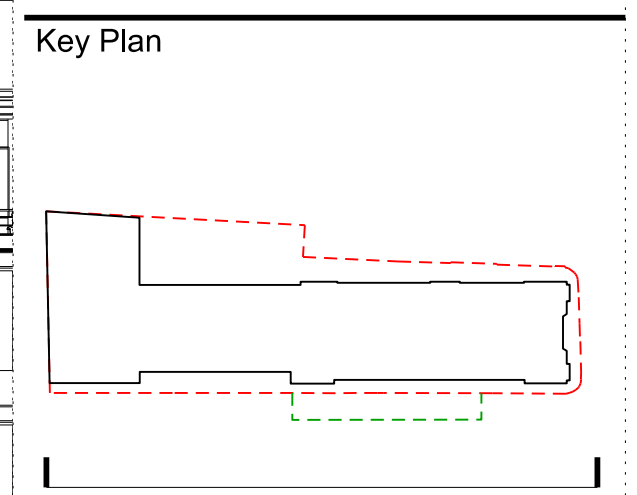

ARCHITECTS

STEFFIAN BRADLEY

45 Gee Street
5th Floor
London
EC1V 3RS
T (020) 7549 4050
www.steffian.com

Pilbrow
& Partners

t: +44 (0) 20 3696 7000
e: info@pilbrowandpartners.com
www.pilbrowandpartners.com

Project Number	Scale
8219.0000	1:200@A1

Client
UCLH


Project
Phase 5 Project

Title
Existing
Elevation A-A

Drawing No	Revisions
------------	-----------

SBA-DRW-A1302-REV03

Date	Drawn	Checked	Approved
25/02/15	LM	KRA	PT

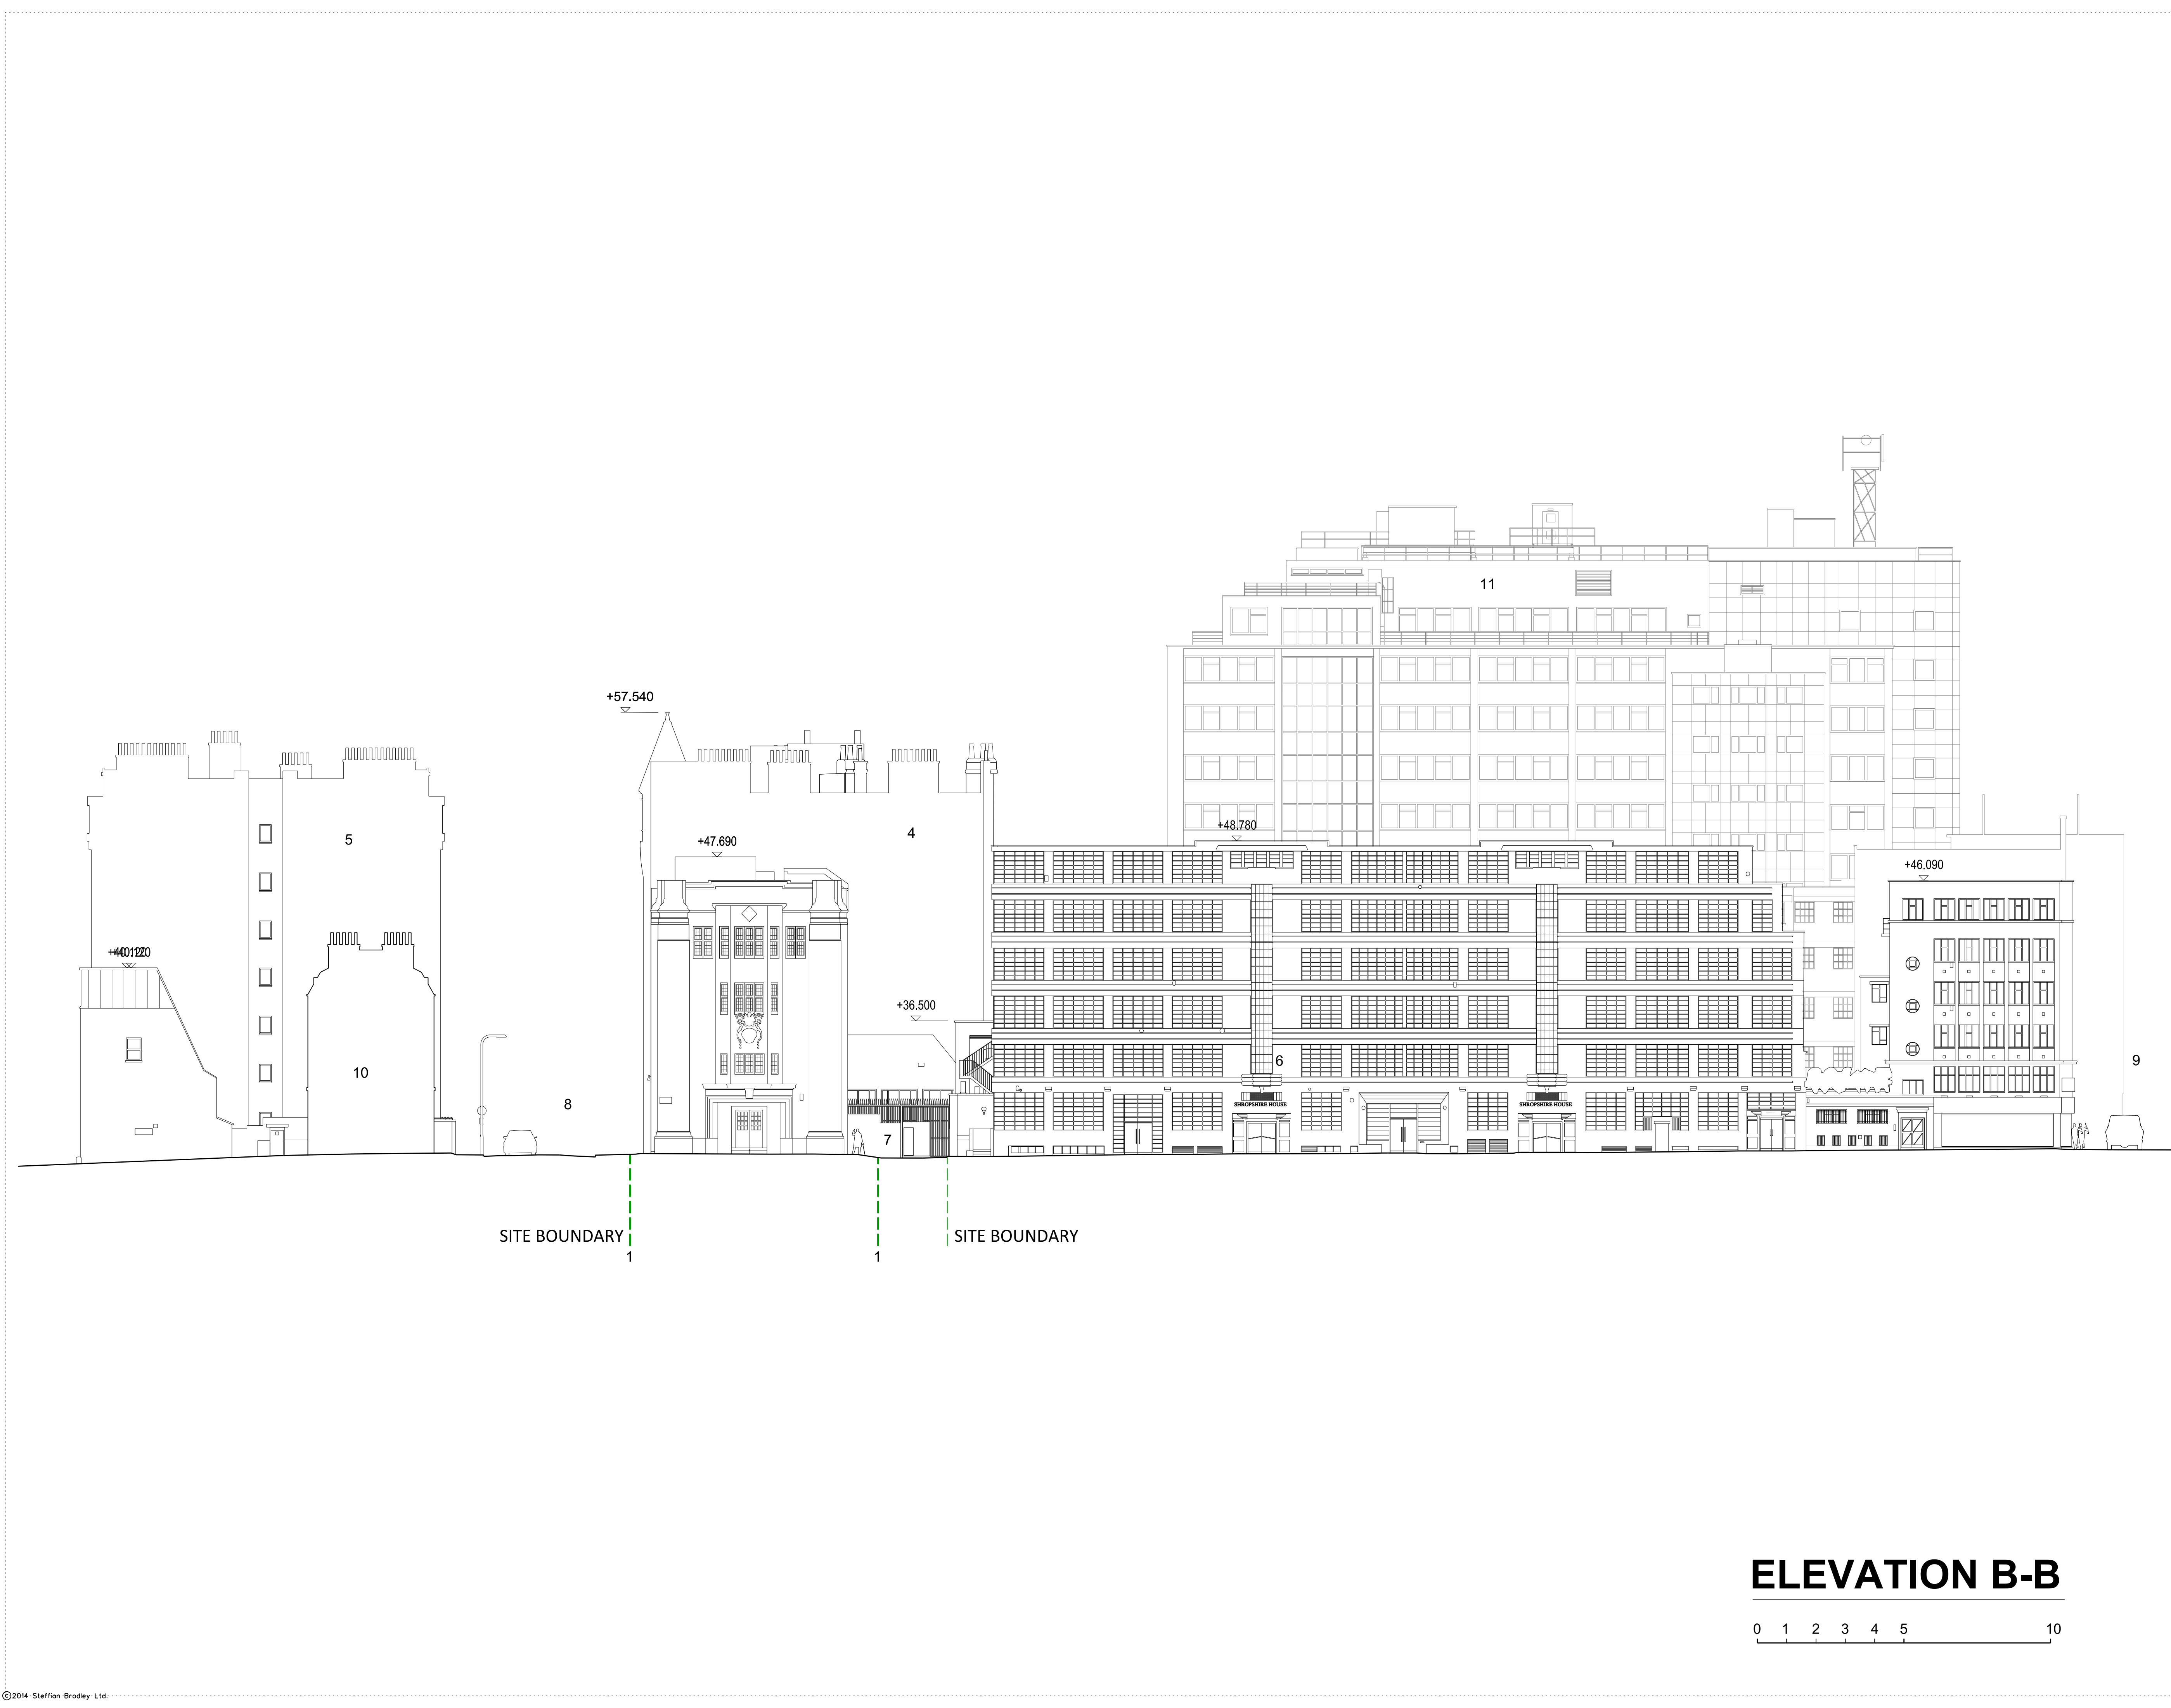

Rev.	Date	Description	By
1	07/01/15	Planning App Draft	SRP
2	13/02/15	Planning App Draft	LM
3	13/02/15	Planning App Draft	LM
4	25/02/15	Planning Application	LM

Notes

Boundary line above ground

Boundary line below ground

Key

1 Site boundary (in red)
2 Royal Ear Hospital
3 Students' Union Building
4 Gordon Mansions - No (1 to 30)
5 Gordon Mansions - No (31 to 75)
6 Shropshire House
7 Shropshire Place
8 Huntley Road
9 Tottenham Court Road
10 Georgian Terrace - No (46 to 70)
11 Mullard House

Key Plan

ARCHITECTS

STEFFIAN BRADLEY

sha

45 Gee Street
5th Floor
London
EC1V 3RS
T (020) 7549 4050
www.steffian.com

Pilbrow & Partners

t: +44 (0) 20 3696 7000
e: info@pilbrowandpartners.com
www.pilbrowandpartners.com

Project Number

Scale

8219.0000

1:200@A1

Client

UCLH

Project

Phase 5 Project

Title

Existing
Elevation B-B


Drawing No


Revisions

SBA-DRW-A1303-REV02

Date	Drawn	Checked	Approved
30/01/15	LM	KRA	PT

ELEVATION B-B

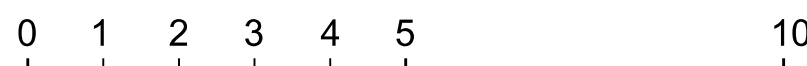

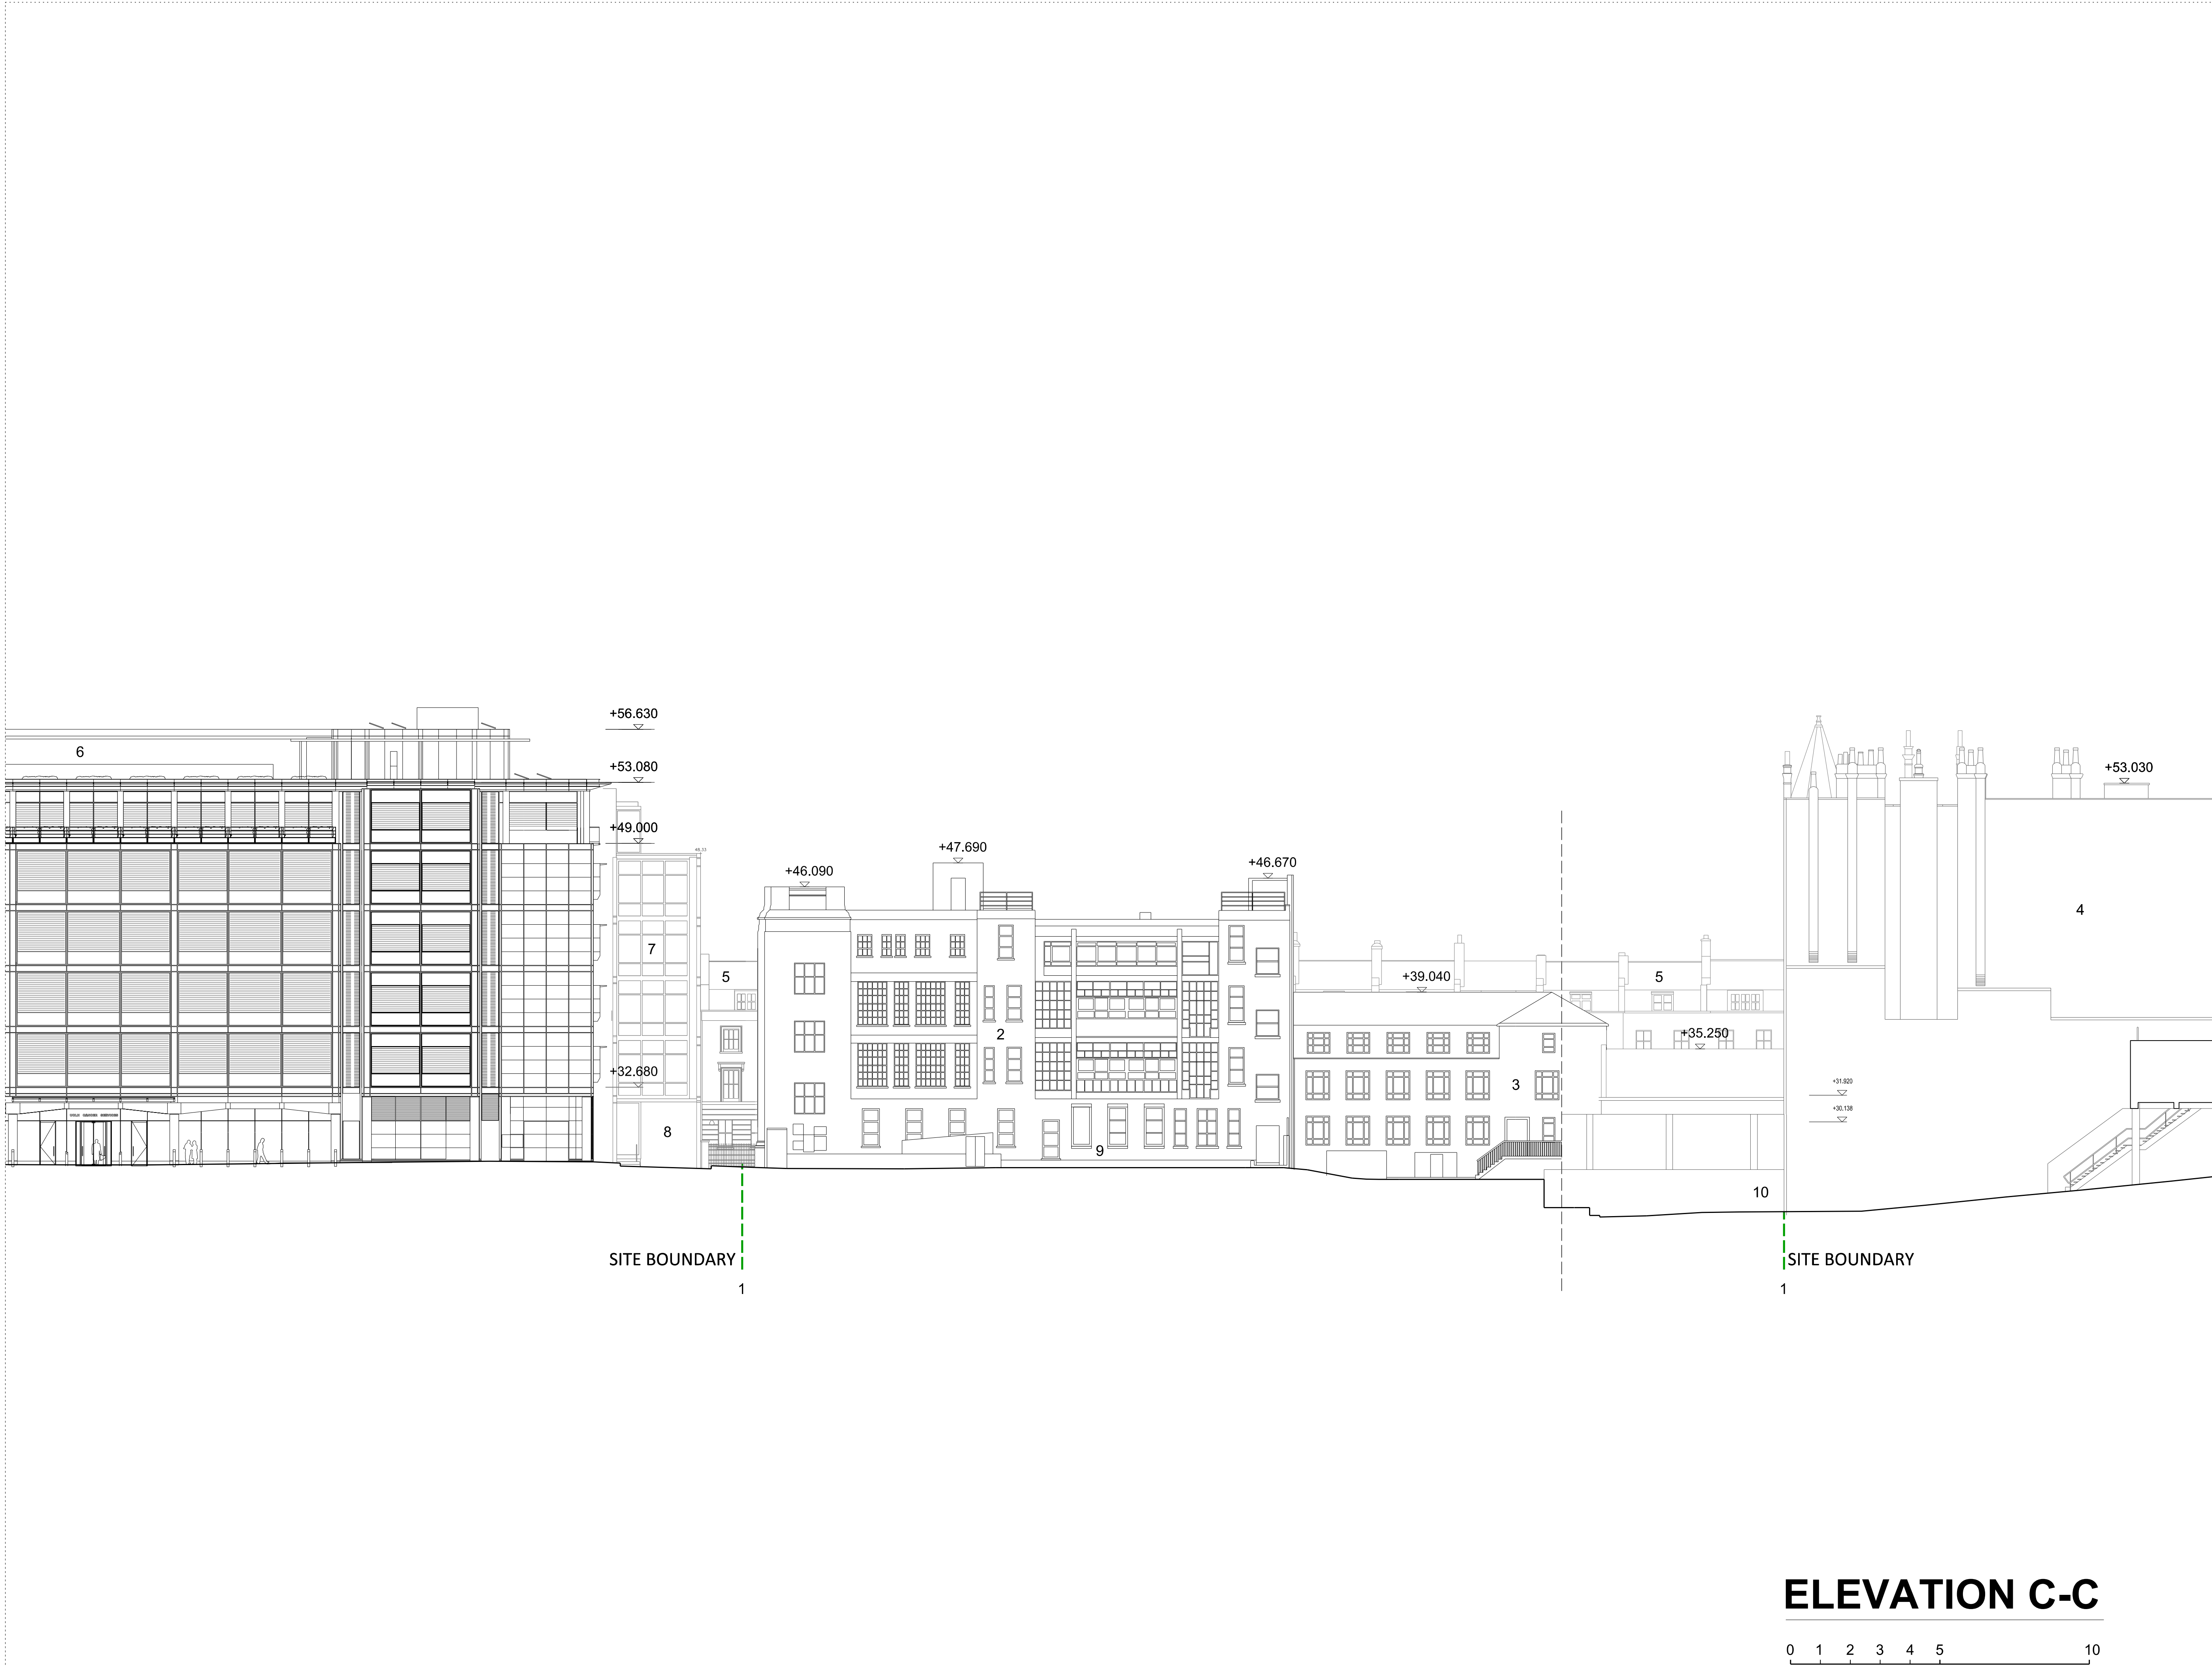

Rev.	Date	Description	By
1	07/01/15	Planning App Draft	SRP
2	13/02/15	Planning App Draft	LM
3	20/02/15	Planning App Draft	LM
4	25/02/15	Planning Application	LM

Notes

—

Boundary line above ground

—

Boundary line below ground

Outline of the Student Union Building

Key

1 Site boundary (in red)

2 Royal Ear Hospital

3 Students' Union Building

4 Gordon Mansions - No (1 to 30)

5 Georgian Terrace - No (46 to 70)


6 Phase 3 - Cancer Centre

7 UCL Paul O'Gorman building

8 Capper Street

9 Shropshire Place

10 Mullard House Car Park

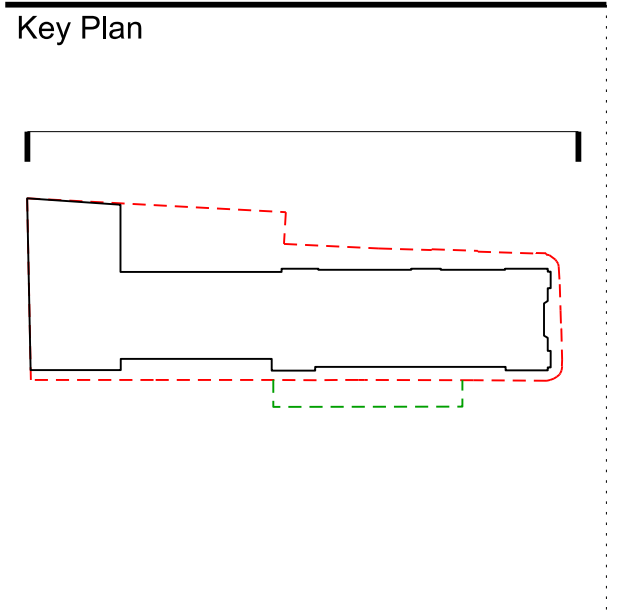

ARCHITECTS

shb

STEFFIAN BRADLEY

45 Gee Street
5th Floor
London
EC1V 3RS
T (020) 7549 4050
www.steffian.com

Pilbrow
& Partners

t: +44 (0) 20 3696 7000
e: info@pilbrowandpartners.com
www.pilbrowandpartners.com

Project Number	Scale
8219.0000	1:200@A1

Client
UCLH

Project
Phase 5 Project

Title
Existing
Elevation C-C

Drawing No	Revisions
------------	-----------

SBA-DRW-A1304-REV02

Date	Drawn	Checked	Approved
30/01/15	LM	KRA	PT