


Rev.	Date	Description	By
1	07/01/15	Planning App Draft	SRP
2	13/02/15	Planning App Draft	LM
3	20/02/15	Planning App Draft	LM
4	25/02/15	Planning Application	LM

- Notes**
- - - Boundary line above ground
 - - - Boundary line below ground
 - - - Outline of the Student Union Building

- Key**
- 1 Site boundary (in red)
 - 2 Gordon Mansions - No (1 to 30)
 - 3 Phase 3 - Cancer Centre
 - 4 BT Tower
 - 5 Torrington Place
 - 6 Capper Street
 - 7 Mullard House

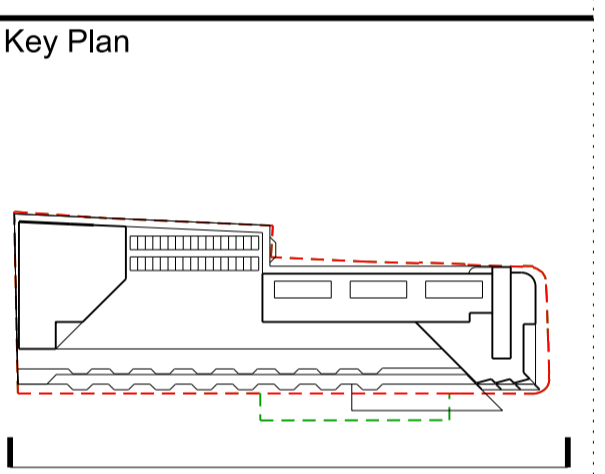

ARCHITECTS
STEFFIAN BRADLEY

sha

45 Gee Street
5th Floor
London
EC1V 3RS
T (020) 7549 4050
www.steffian.com

Pilbrow & Partners

t: +44 (0) 20 3696 7000
e: info@pilbrowandpartners.com
www.pilbrowandpartners.com

Project Number 8219.0000 Scale 1:200@A1

Client UCLH

Project Phase 5 Project

Title Proposed Contextual Elevation A-A


Drawing No Revisions

SBA-DRW-A1322-REV04

Date	Drawn	Checked	Approved
26/02/15	LM, WW	KRA	PT





ELEVATION A-A

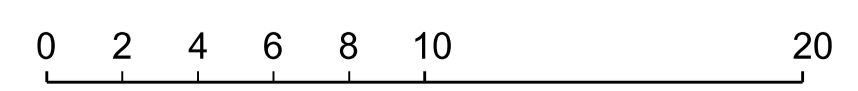

Rev.	Date	Description	By
1	07/01/15	Planning App Draft	SRP
2	13/02/15	Planning App Draft	LM
3	20/02/15	Planning App Draft	LM
4	25/02/15	Planning Application	LM

- Notes**
- Boundary line above ground
 - Boundary line below ground
 - Outline of the Student Union Building

- Key**
- 1 Site boundary (in red)
 - 2 Gordon Mansions - No (1 to 30)
 - 3 Gordon Mansions - No (31 to 75)
 - 4 Shropshire House
 - 5 Shropshire Place
 - 6 Huntley Road
 - 7 Tottenham Court Road
 - 8 Georgian Terrace - No (46 to 70)
 - 9 Mullard House

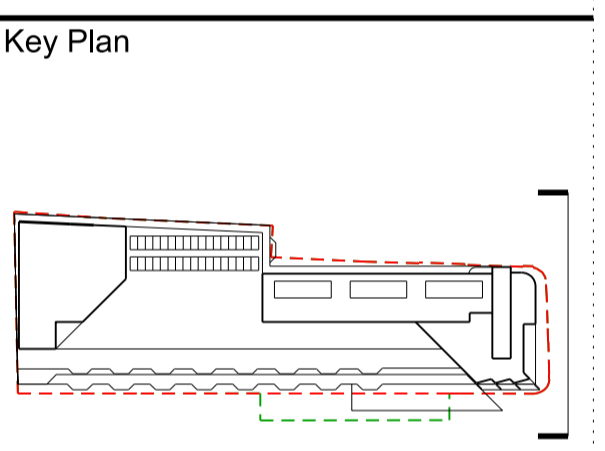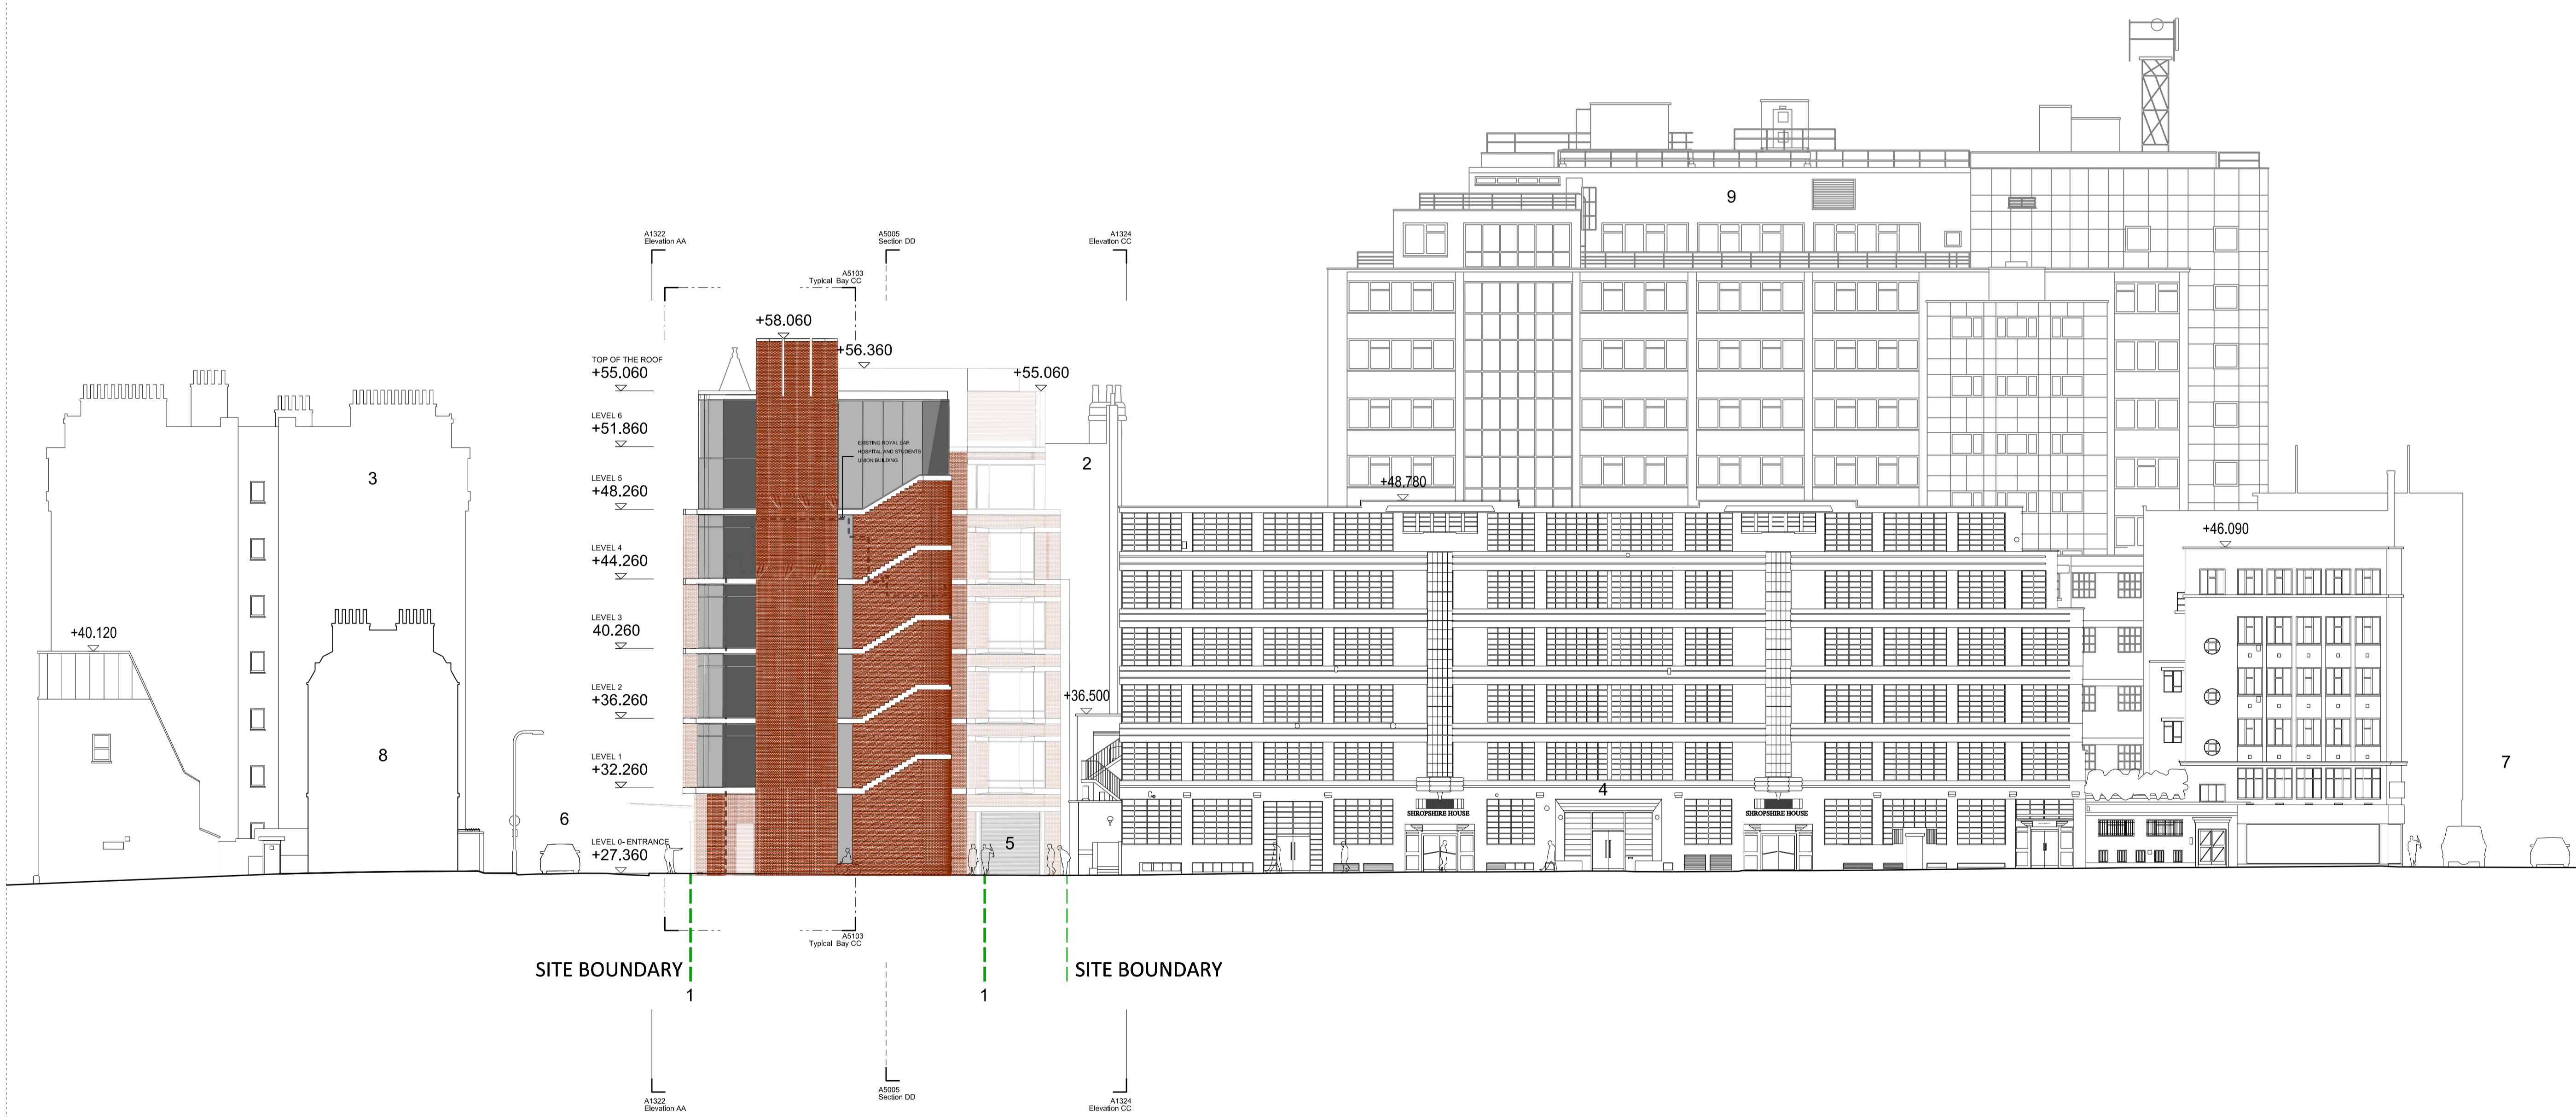

ARCHITECTS
STEFFIAN BRADLEY

sha

45 Gee Street
5th Floor
London
EC1V 3RS
T (020) 7549 4050
www.steffian.com

Pilbrow & Partners

t: +44 (0) 20 3696 7000
e: info@pilbrowandpartners.com
www.pilbrowandpartners.com

Project Number 8219.0000 Scale 1:200@A1

Client UCLH

Project Phase 5 Project


Title Proposed Elevation B-B

Drawing No Revisions

SBA-DRW-A1323-REV03

Date	Drawn	Checked	Approved
17/02/15	LM, WW	KRA	PT



ELEVATION B-B

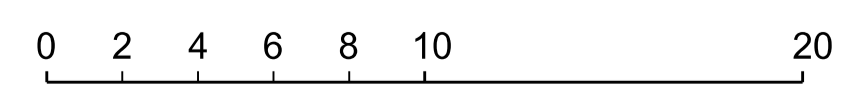

Rev.	Date	Description	By
1	07/01/15	Planning App Draft	SRP
2	13/02/15	Planning App Draft	LM
3	20/02/15	Planning App Draft	LM
4	25/02/15	Planning Application	LM

- Notes**
- - - Boundary line above ground
 - - - Boundary line below ground
 - - - Outline of the Student Union Building

- Key**
- 1 Site boundary (in red)
 - 2 Gordon Mansions - No (1 to 30)
 - 3 Georgian Terrace - No (46 to 70)
 - 4 Phase 3 - Cancer Centre
 - 5 UCL Paul O'Gorman building
 - 6 Capper Street
 - 7 Shropshire Place
 - 8 Mullard House Car Park

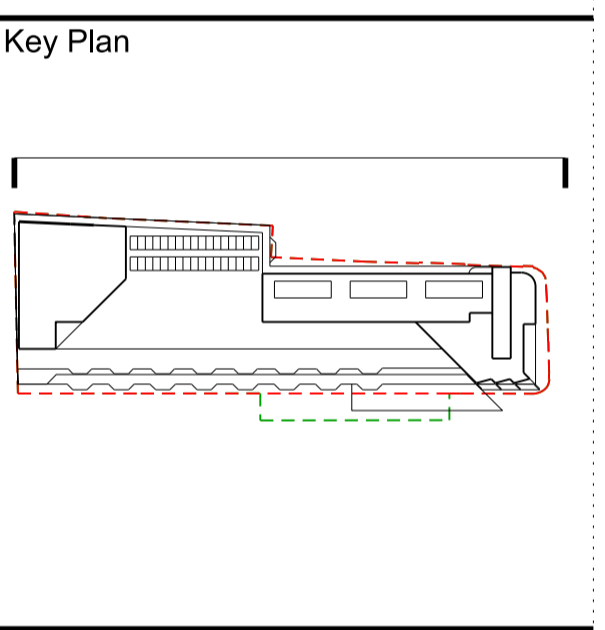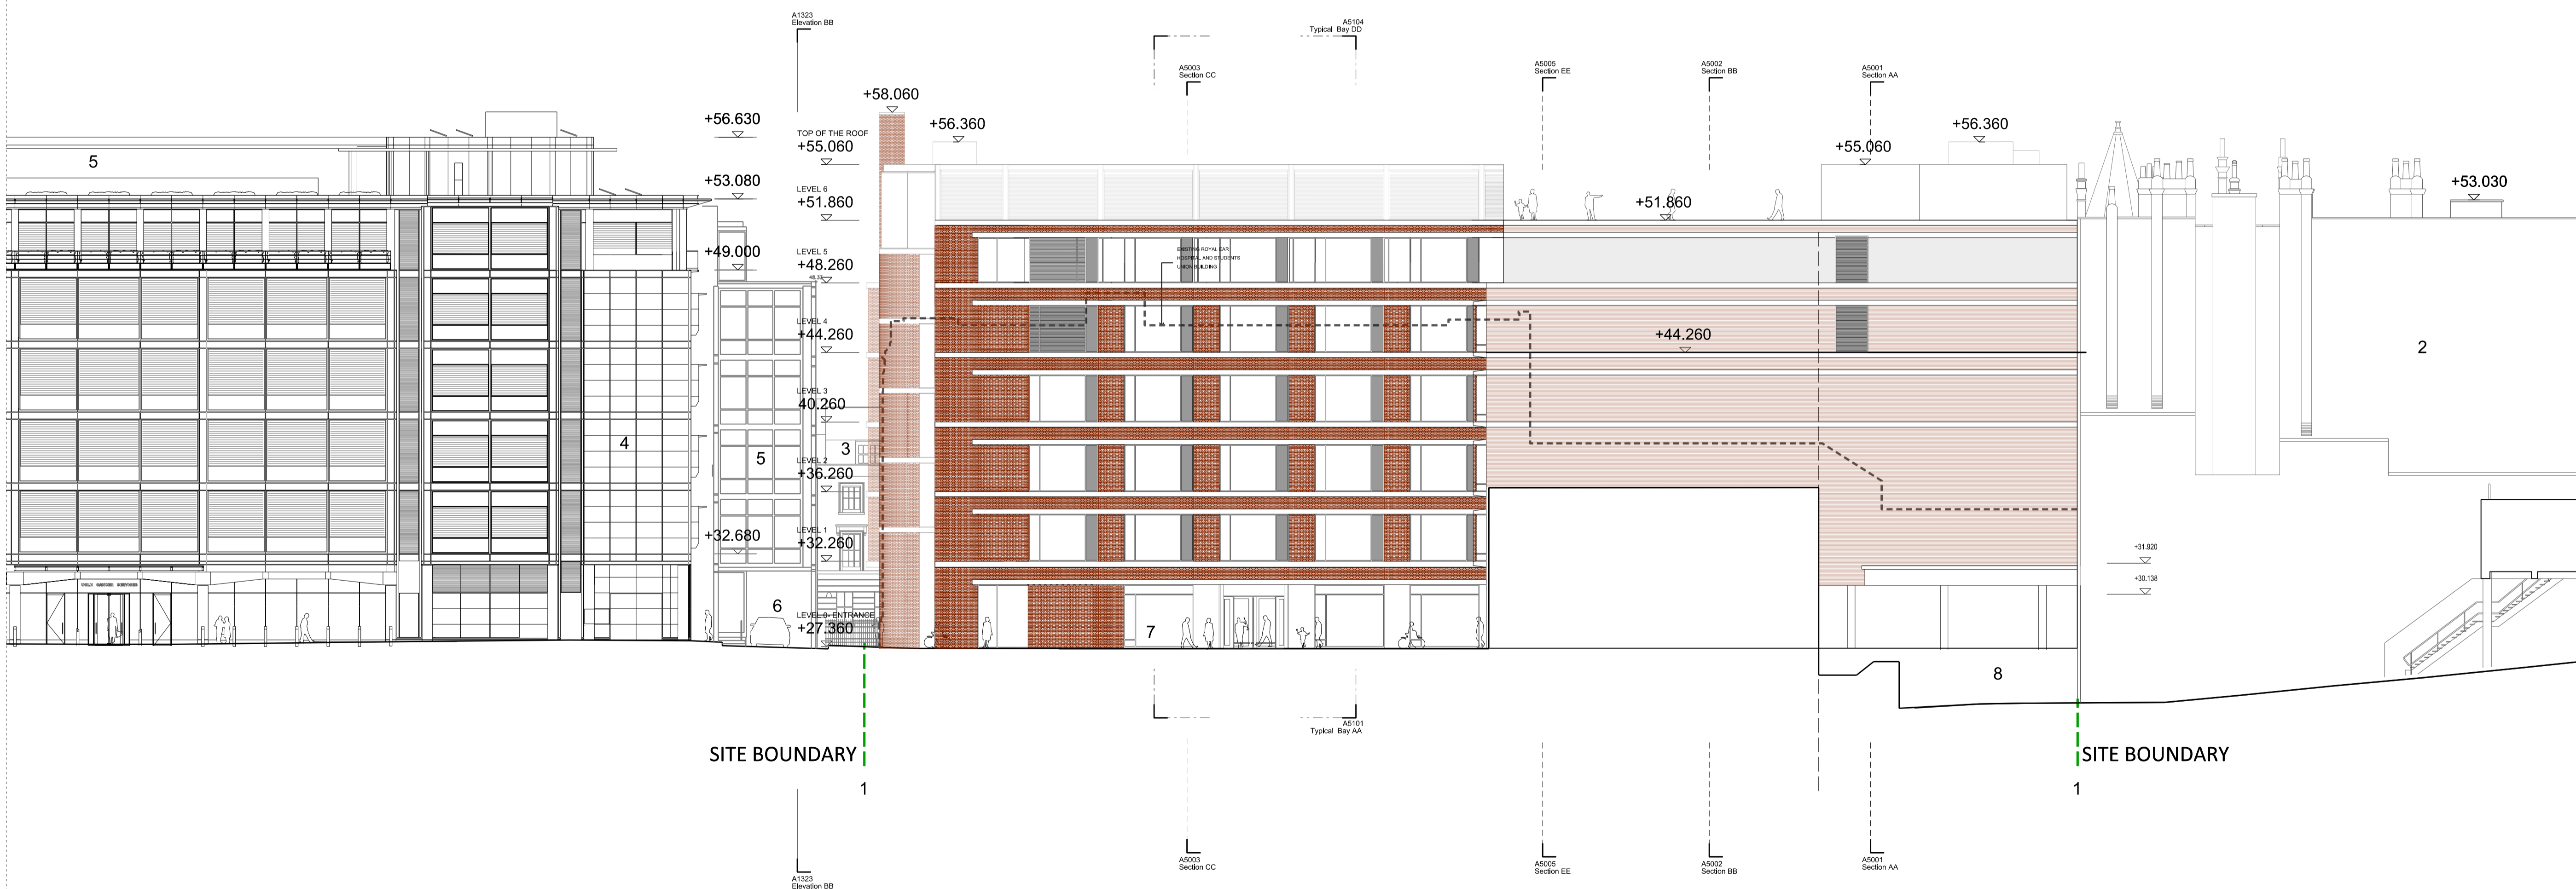

ARCHITECTS
STEFFIAN BRADLEY

sha

45 Gee Street
5th Floor
London
EC1V 3RS
T (020) 7549 4050
www.steffian.com

Pilbrow & Partners

t: +44 (0) 20 3696 7000
e: info@pilbrowandpartners.com
www.pilbrowandpartners.com

Project Number 8219.0000 Scale 1:200@A1

Client UCLH

Project Phase 5 Project

Title Proposed Elevation C-C

Drawing No Revisions

SBA-DRW-A1324-REV03

Date	Drawn	Checked	Approved
17/02/15	LM, WW	KRA	PT

ELEVATION C-C

