


ENABLING WORKS STRIP-OUT /
DEMOLITION - LEGEND / NOTES

- Remove section of wall (full height).
- Remove section of slab/staircase/section of roof etc
- Existing doors and windows to be stripped out.

E:\10089-T-01-1425-Z04\10089-T-01-1425-Z04.dwg 09/02/2015

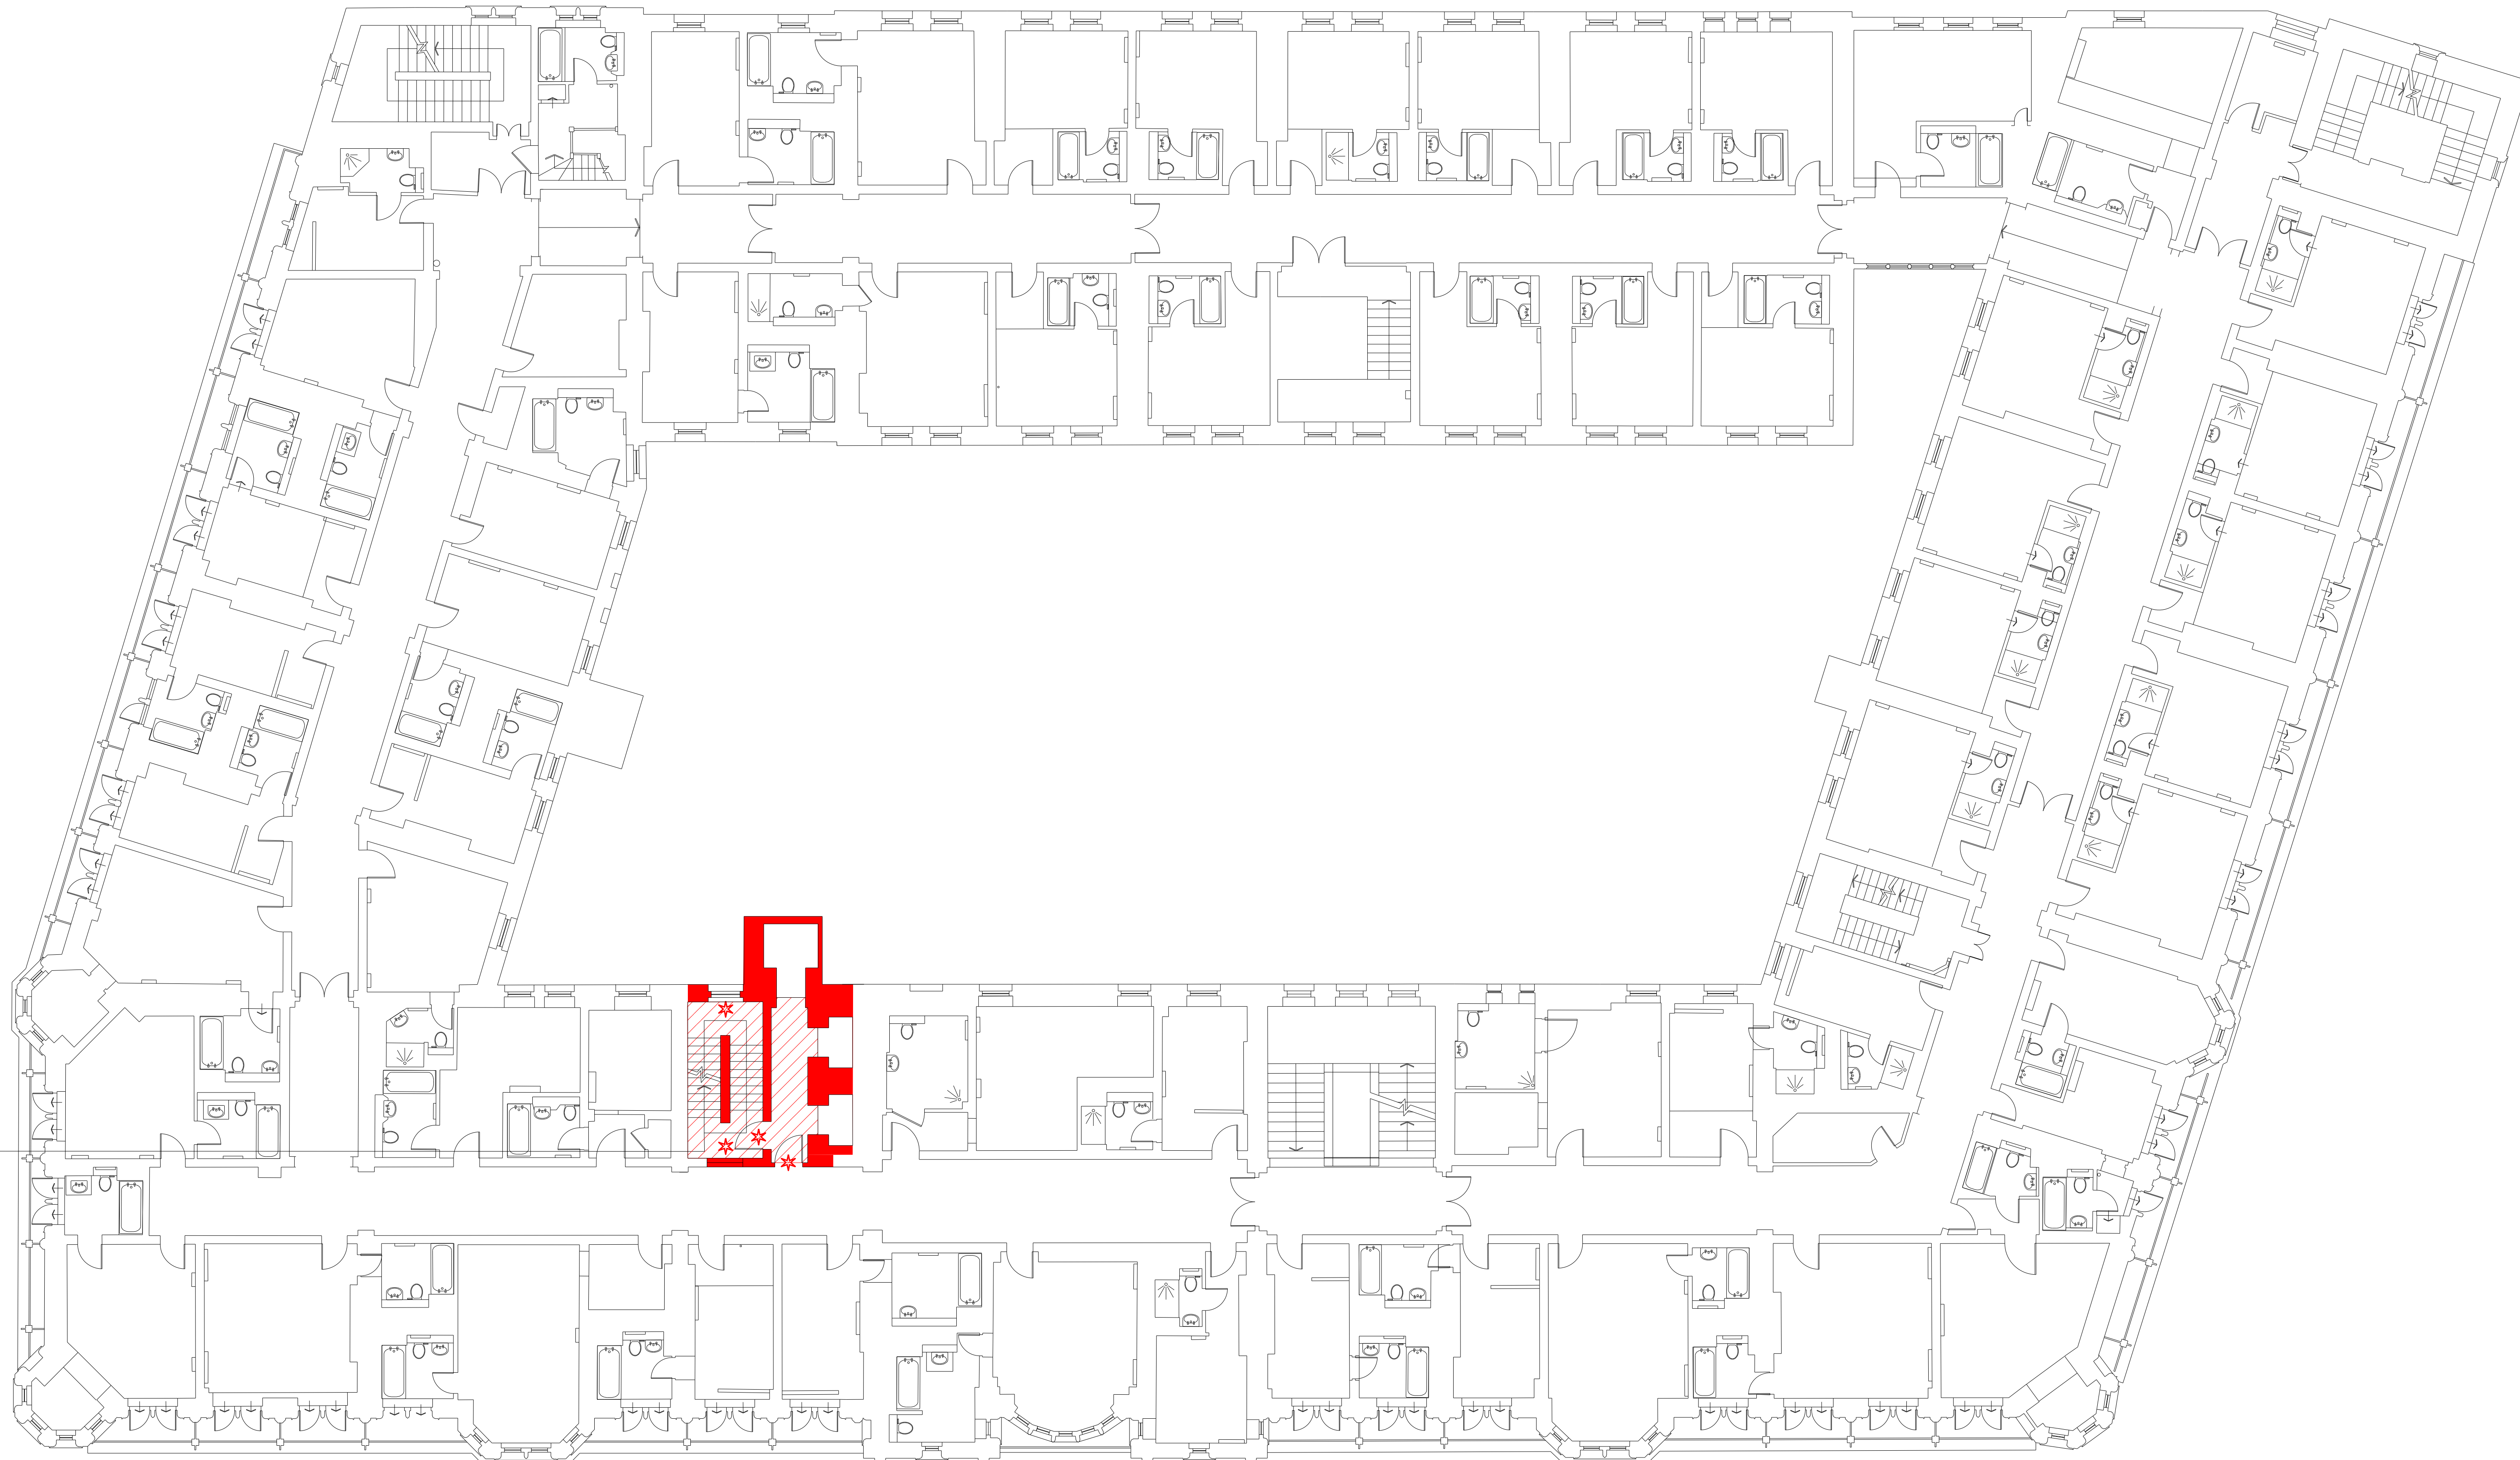

Existing stair stripped out including ancillary fittings, such as handrails, lighting & all finishes

Keyplan	North				
Notes: 1. Do not scale 2. Contractor to Check all dimensions and report omissions and errors to the Architect		01 Planning Application Submission No Revision	03.02.15 ML Date	Initial	Chkd

EPR
architects

30 Millbank
London SW1P 4DU
+44 (0) 20 7932 7600
www.epr.co.uk

Russell Hotel
Bloomsbury

Fourth Floor
Strip-out Plan

PLANNING	1: 100 @ A0	03.02.15
Project No	Type	Blg
10089 - T - 01 - 1425 - Z04		
Number	Zone/Lvl	Rev
		01