


ENABLING WORKS STRIP-OUT /  
DEMOLITION - LEGEND / NOTES

- Remove section of wall (full height).
- Remove section of slab/staircase/section of roof ect
- \* Existing doors and windows to be stripped out.

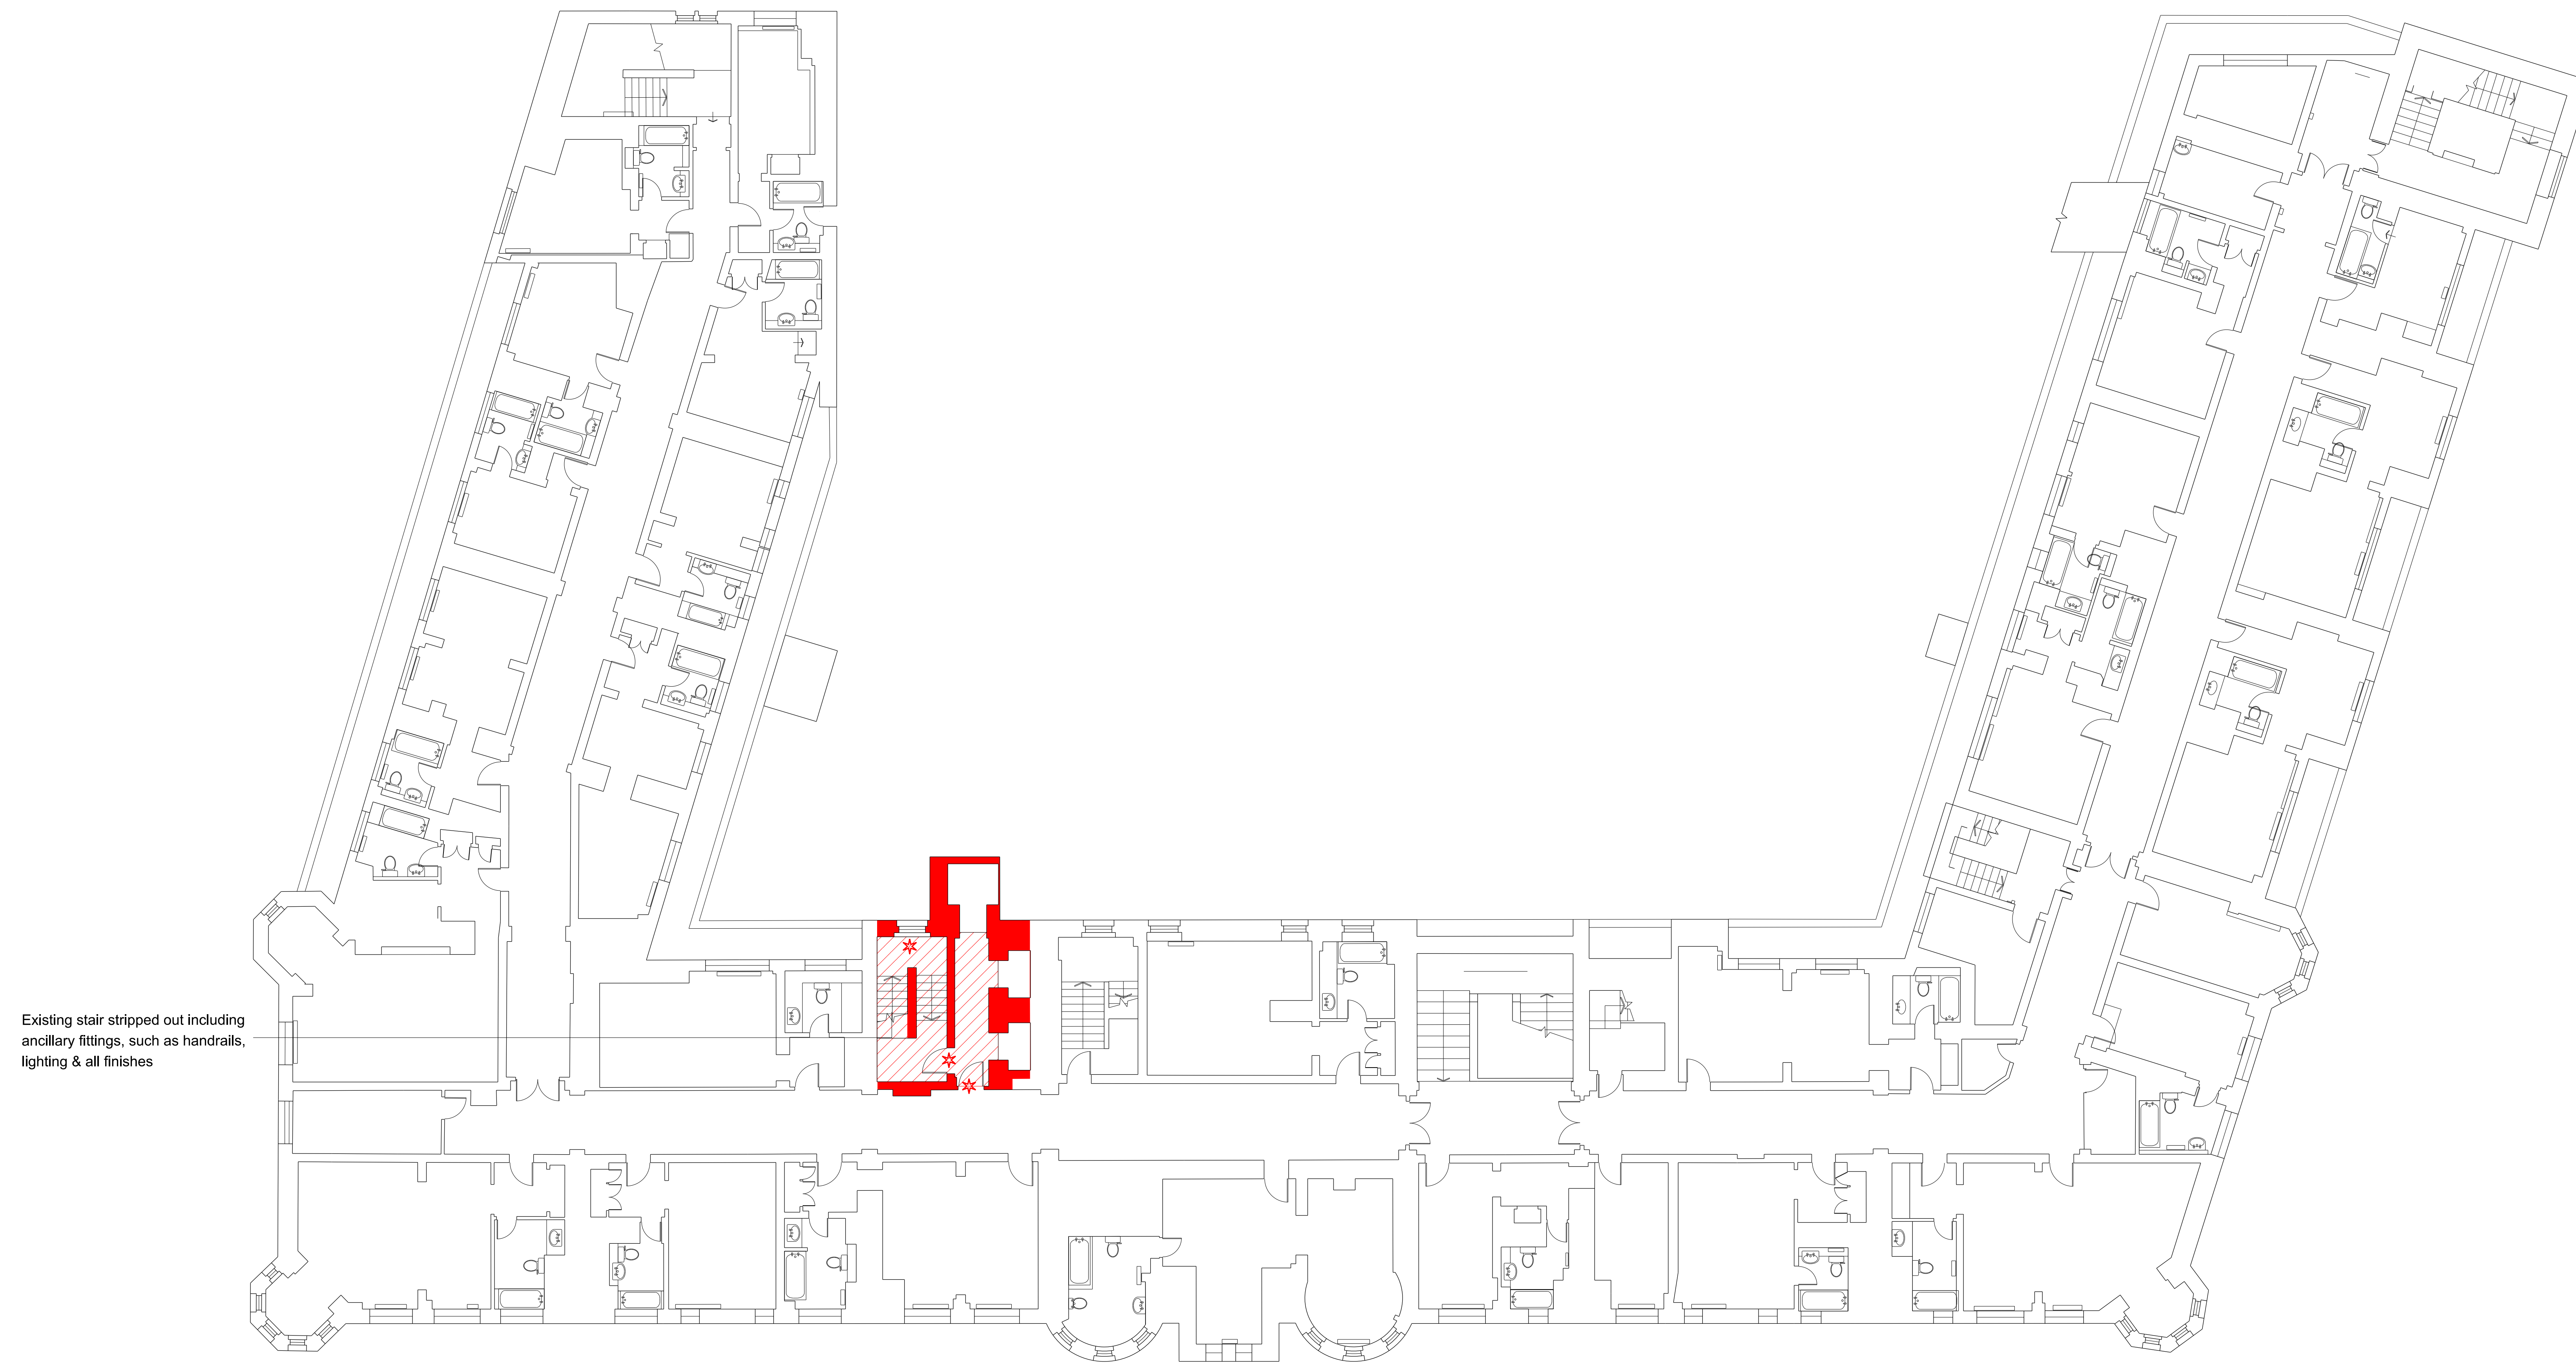

Existing stair stripped out including ancillary fittings, such as handrails, lighting & all finishes

Keyplan

North

Notes:  
1. Do not scale  
2. Contractor to Check all dimensions and report omissions and errors to the Architect

01	Planning Application Submission	03.02.15	ML
No	Revision	Date	Initial

**EPR**  
architects

30 Millbank  
London SW1P 4DU  
+44 (0) 20 7932 7600  
www.epr.co.uk

Russell Hotel  
Bloomsbury

Seventh Floor  
Strip-out Plan

PLANNING 1: 100 @ A0 03.02.15

Project No	Type	Bldg	Number	Zone/Lvl	Rev
10089 - T - 01 - 1428 - Z07					01