
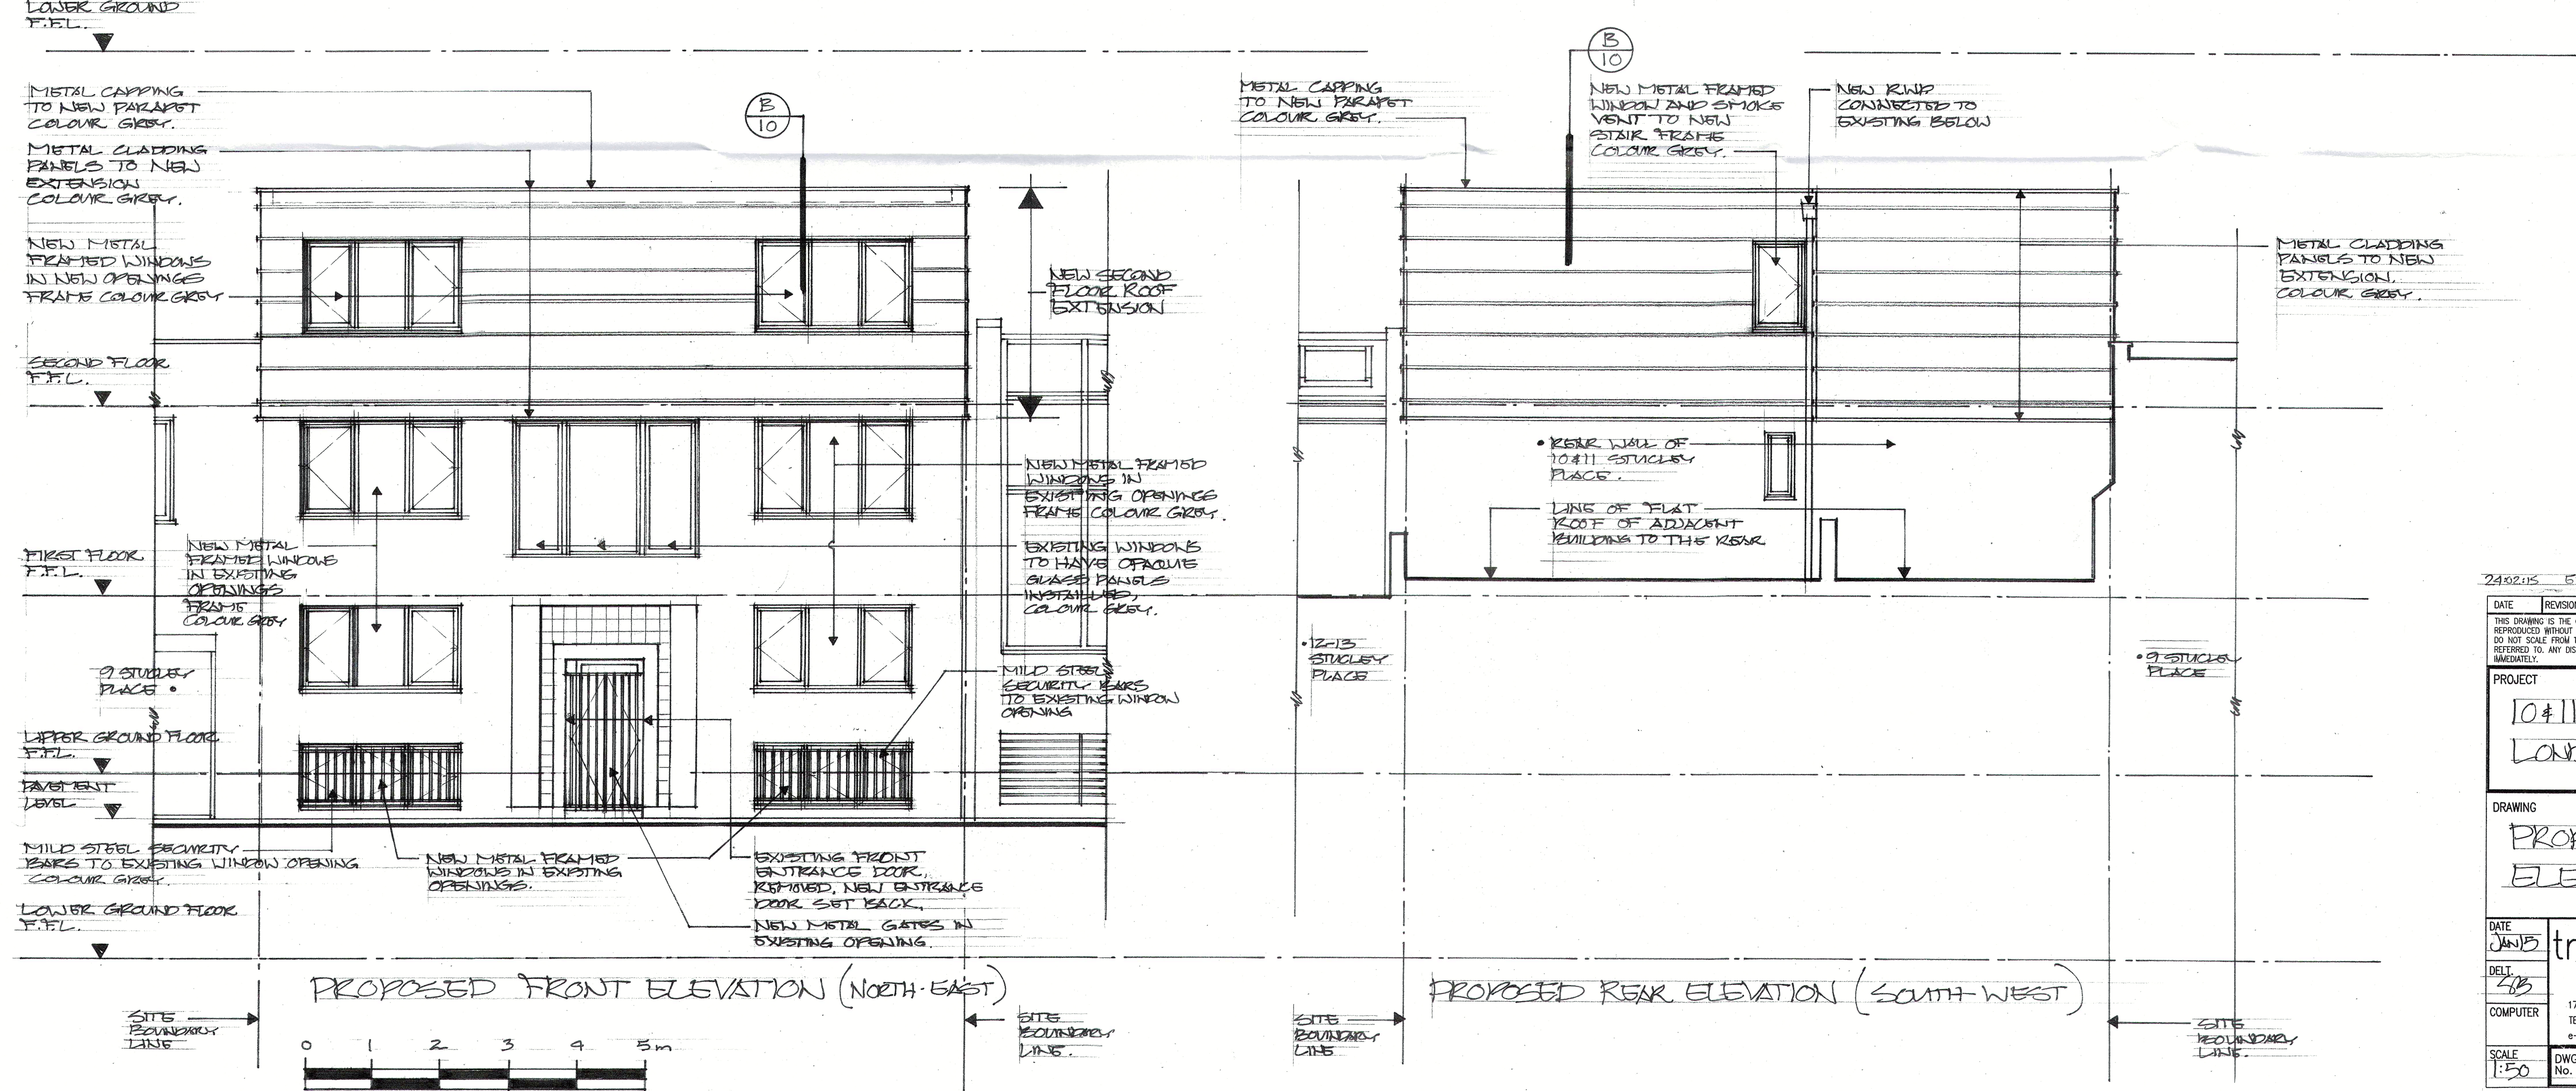


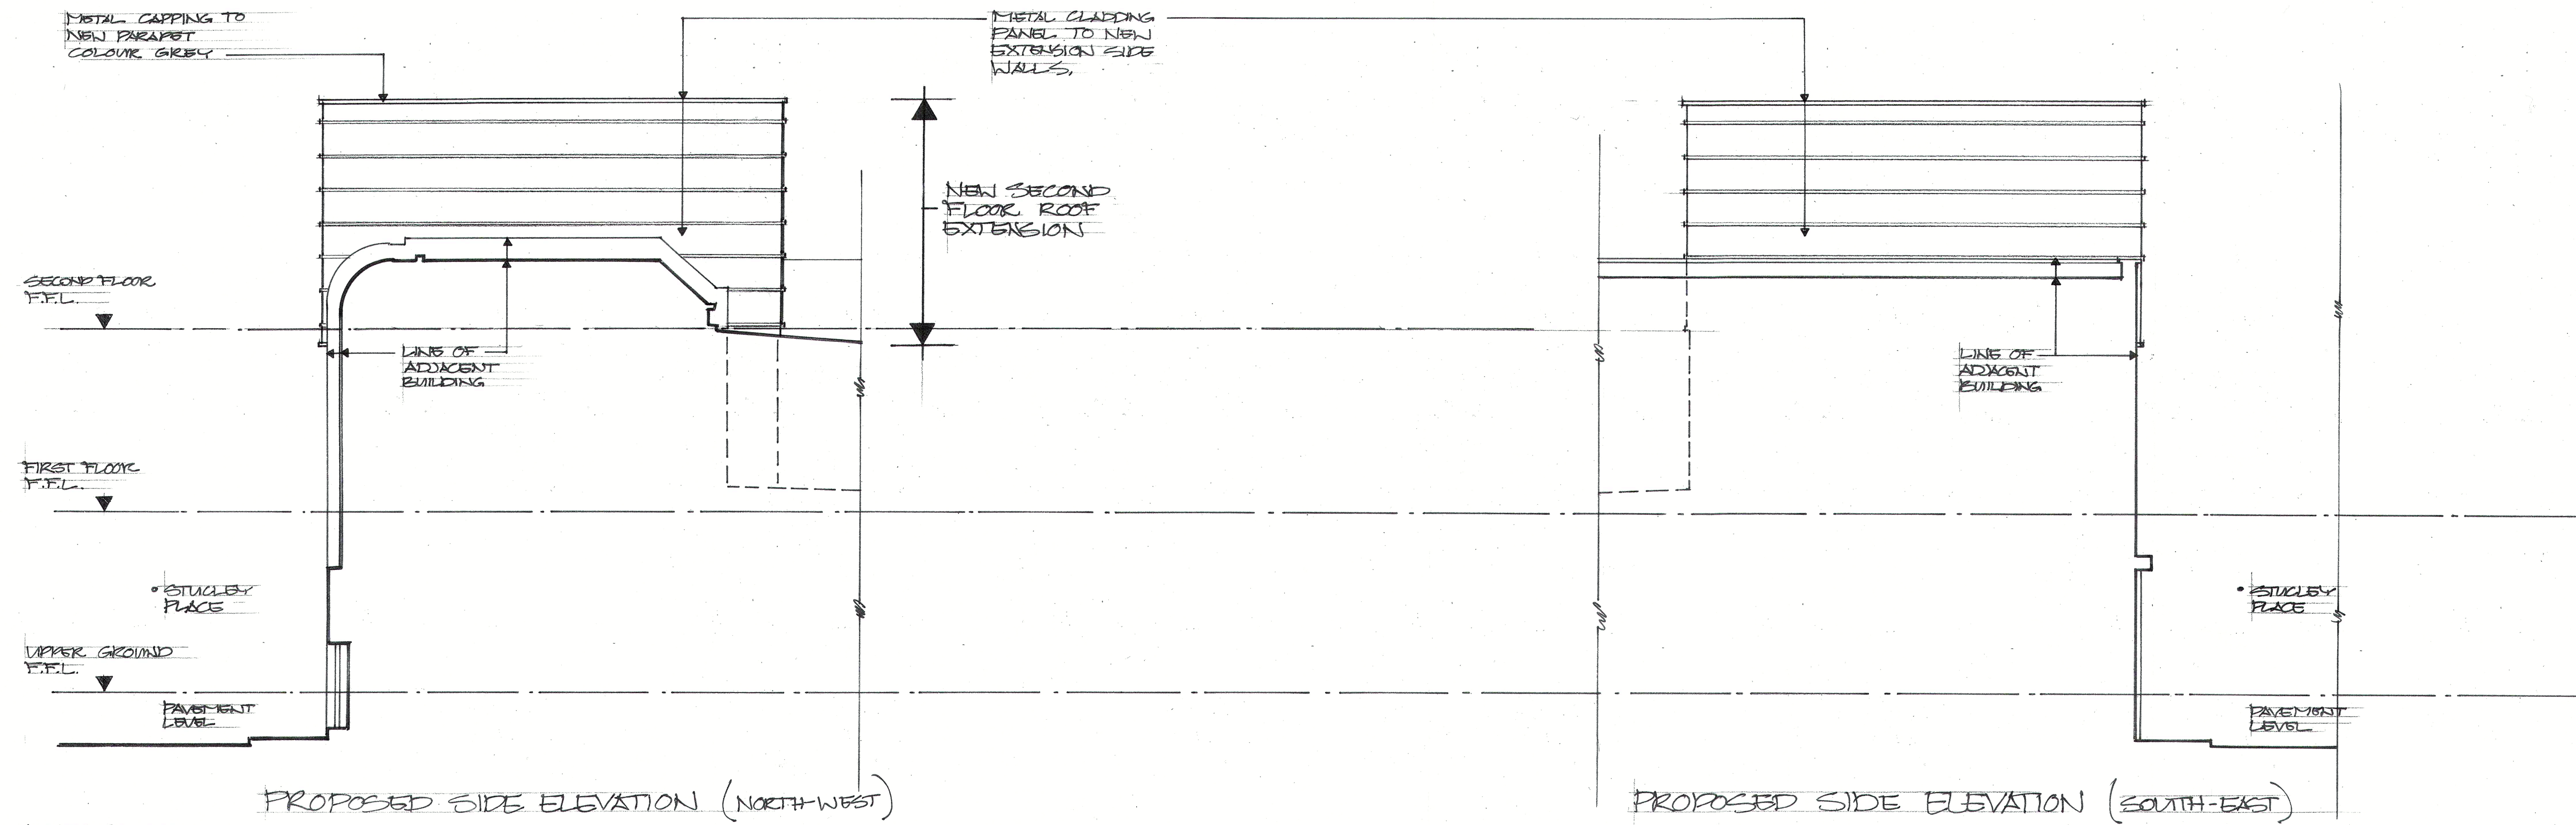

DATE	REVISIONS	REV
17/05/15	ENTRANCE REVISION	A
THIS DRAWING IS THE COPYRIGHT OF THE ARCHITECT AND SHOULD NOT BE REPRODUCED WITHOUT WRITTEN CONSENT. DO NOT SCALE FROM THIS DRAWING. ONLY FIGURED DIMENSIONS SHOULD BE REFERRED TO. ANY DISCREPANCIES SHOULD BE REPORTED TO THE ARCHITECT IMMEDIATELY.		
PROJECT 10 & 11 STUCKEY PLACE LONDON NW1 8NS		
DRAWING PROPOSED ELEVATIONS		
DATE	transformation	
DEL	ARCHITECTS	
COMPUTER	17 BONNY STREET LONDON NW1 9PE	
SCALE	DWG. No. 0000-0000 REV. A	