



114 Fitzjohn Avenue

Front Garden - Outline Plan

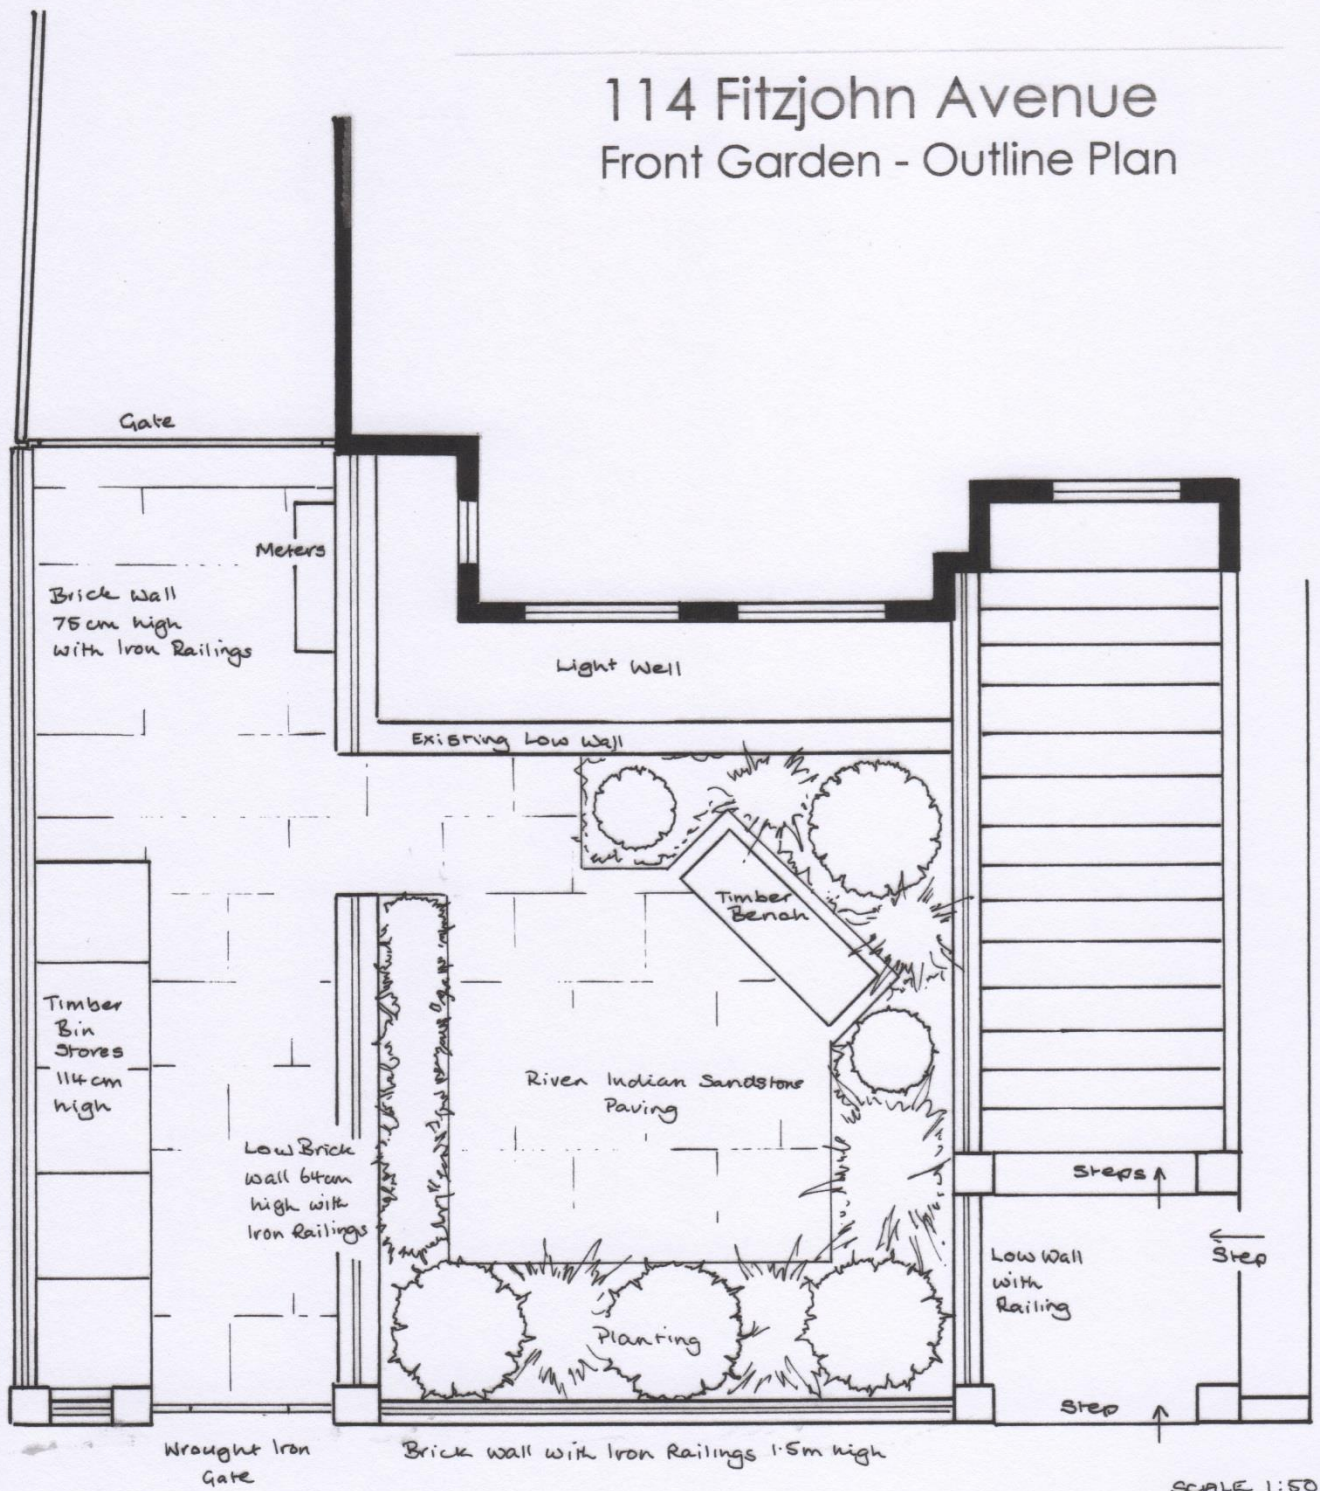

114 Fitzjohn Avenue

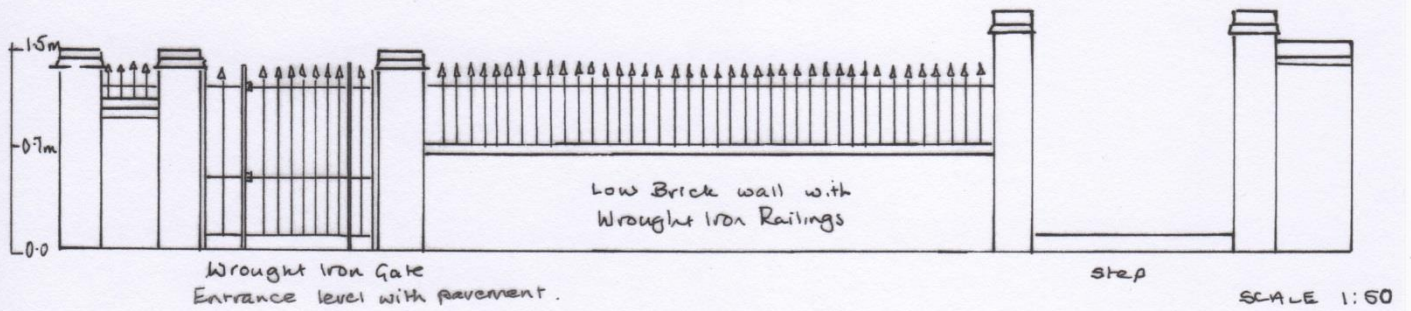

Elevation of Front Boundary



Elevation of Access to Bin store from Pavement