


690.00 N

680.00 N

670.00 N


320.00 E

330.00 E

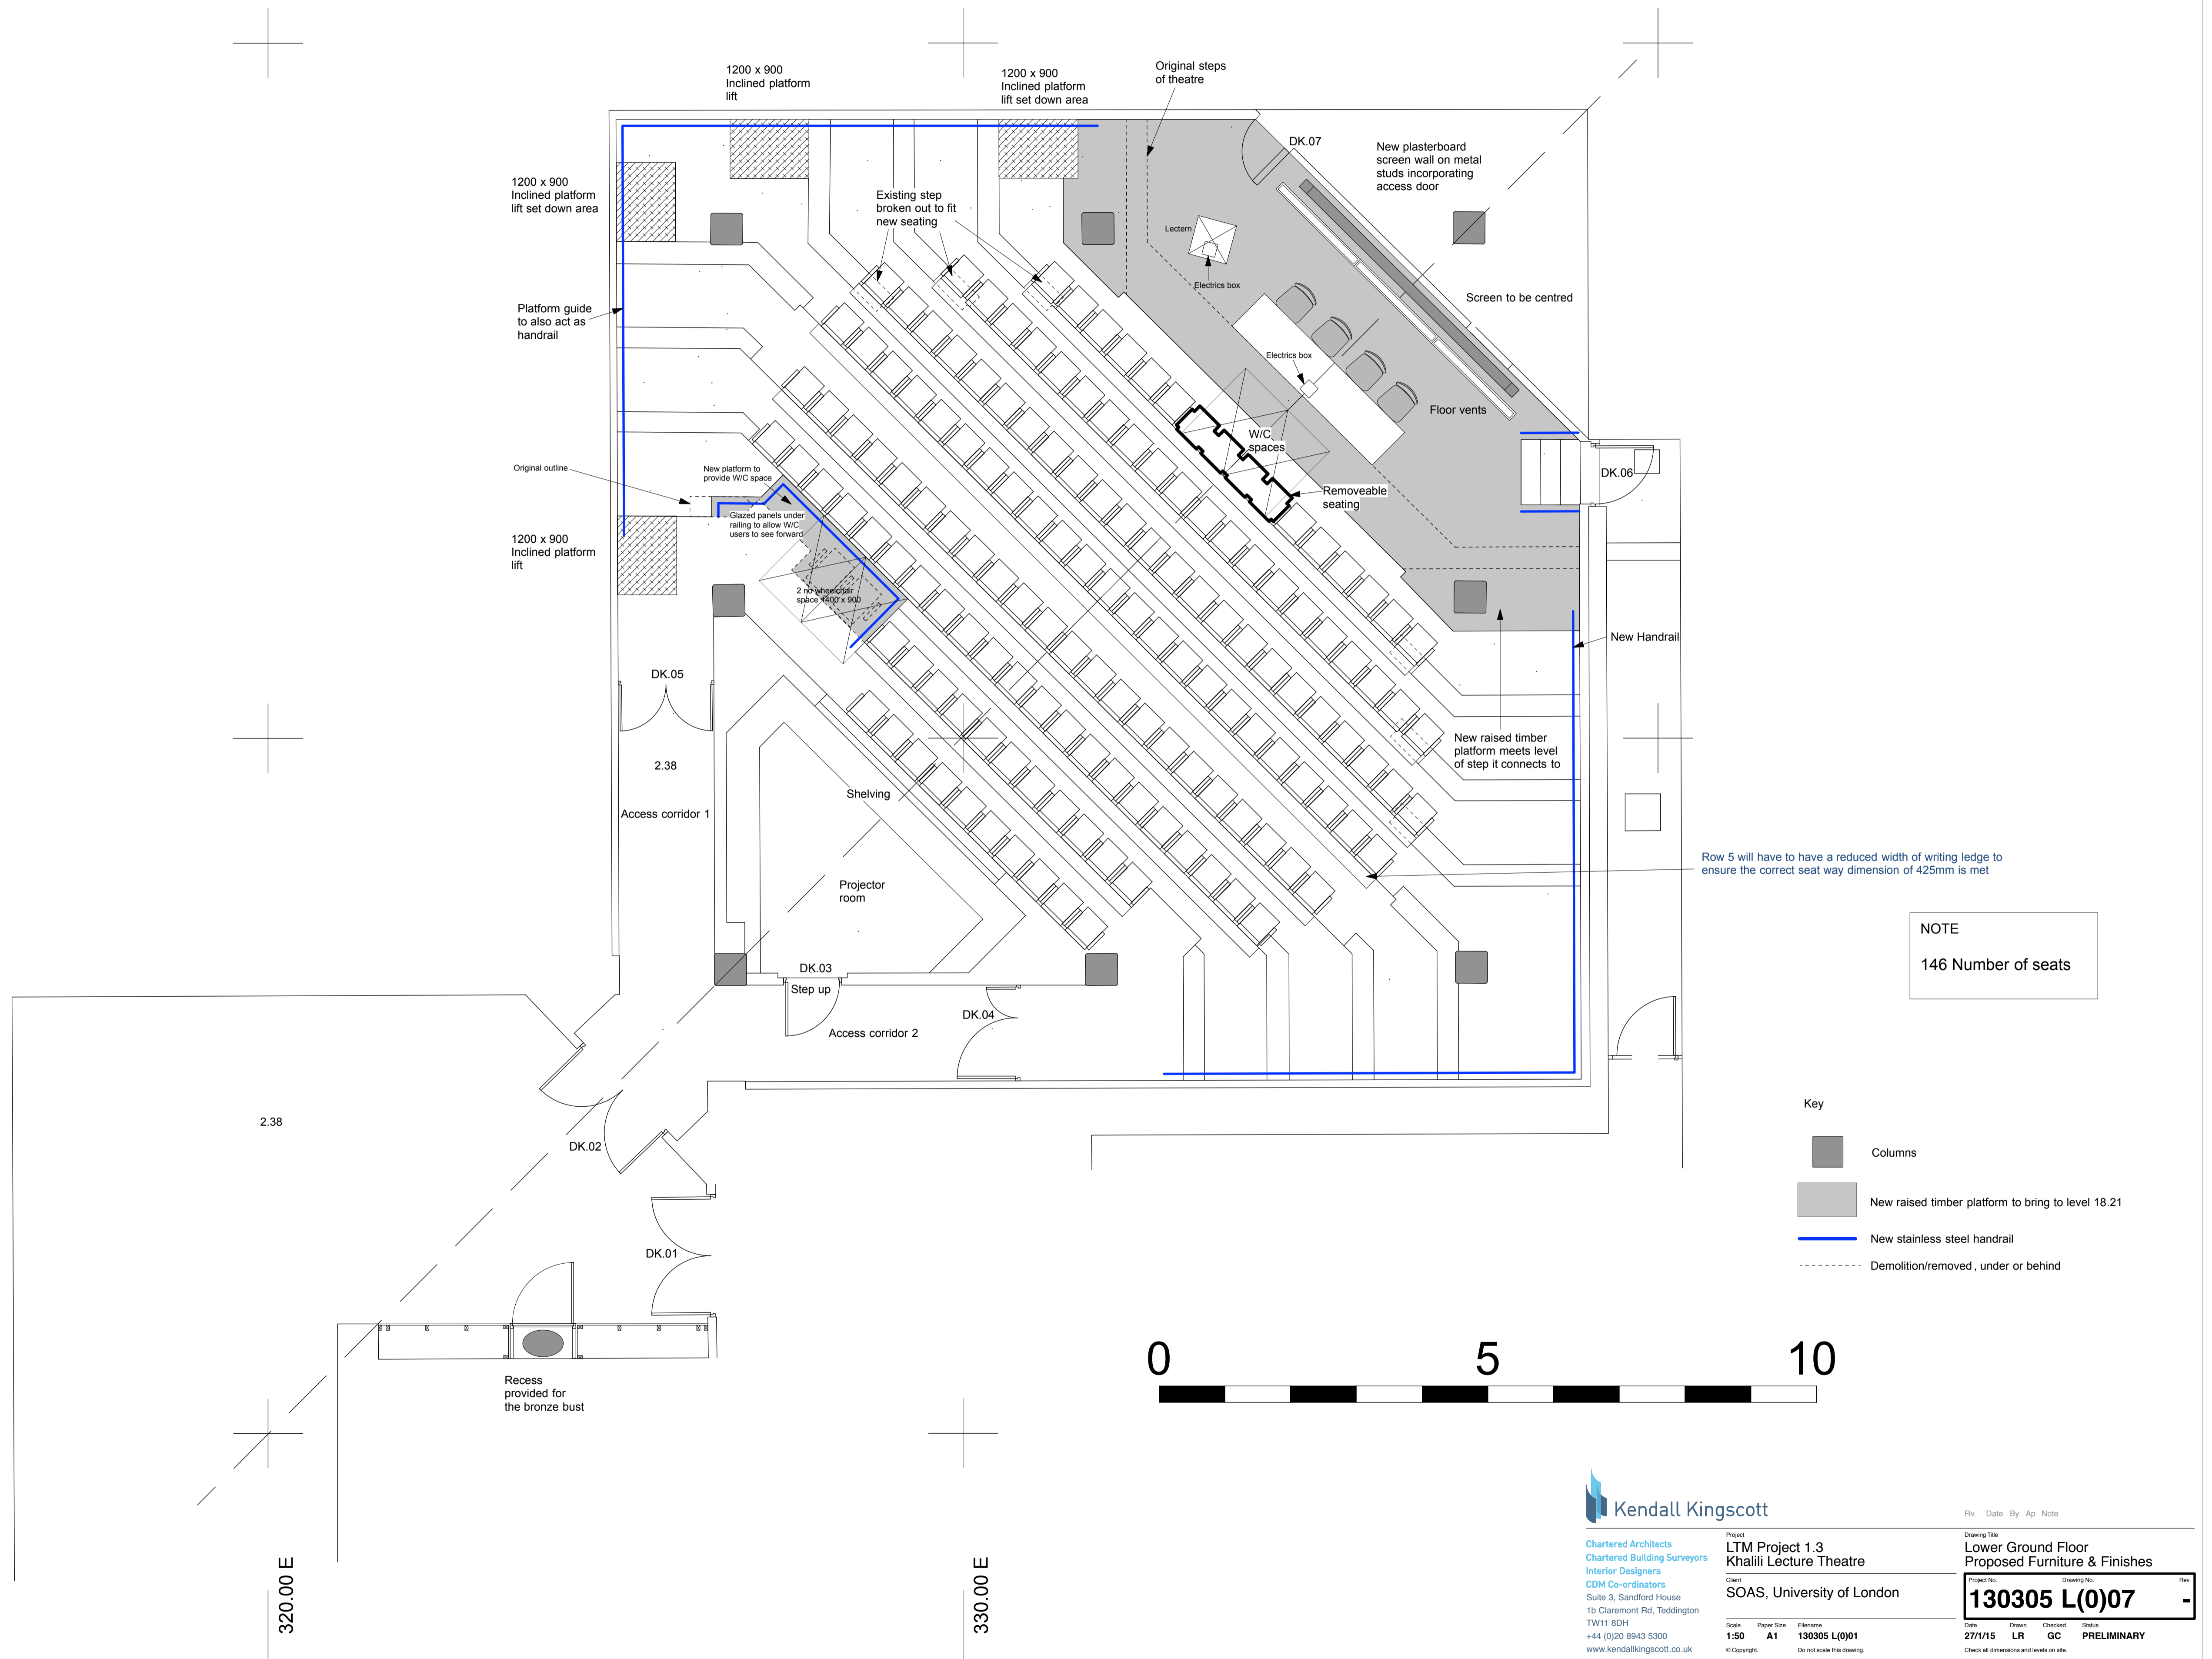

NOTE
146 Number of seats

- Key
- Columns
 - New raised timber platform to bring to level 18.21
 - New stainless steel handrail
 - Demolition/removed, under or behind

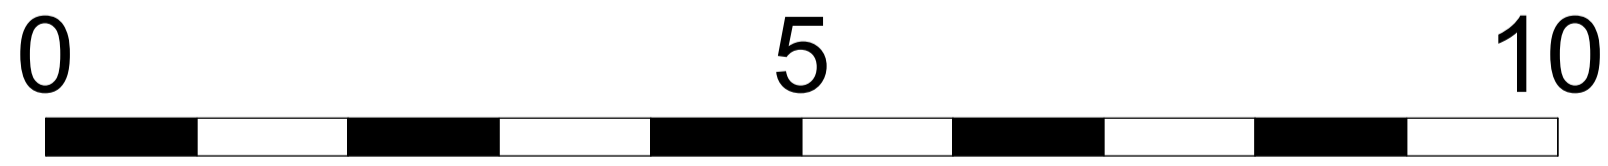

Kendall Kingscott

Chartered Architects
Chartered Building Surveyors
Interior Designers
CDM Co-ordinators
Suite 3, Sandford House
1b Claremont Rd, Teddington
TW11 8DH
+44 (0)20 8943 5300
www.kendallkingscott.co.uk

Project: LTM Project 1.3
Khalili Lecture Theatre
Client: SOAS, University of London

Drawing Title: Lower Ground Floor Proposed Furniture & Finishes	
Project No: 130305 L(0)01	Rev: -
Date: 27/1/15	Drawn: LR
Checked: GC	Status: PRELIMINARY

Only to be used on the site for which designed. The recipient's acceptance of design information contained in this drawing is deemed an authority of the User's use and Kendall Kingscott Ltd will have no liability for any errors or omissions arising therefrom. The production of amended or updated information from the said design information by the User is entirely the responsibility of the User and Kendall Kingscott Ltd shall have no responsibility in respect thereof.