



USE FIGURED DIMENSIONS ONLY  
DO NOT SCALE FROM THIS DRAWING.

ALL DIMENSIONS MUST BE CHECKED ON SITE ANY  
INCONSISTENCIES MUST BE REPORTED BACK TO THE ARCHITECT.

THIS DRAWING AND ANY DESIGNS INDICATED THEREON ARE THE  
COPYRIGHT OF BROOKS / MURRAY ARCHITECTS.  
ALL RIGHTS ARE RESERVED.  
NO PART OF THIS WORK MAY BE PRODUCED WITHOUT PRIOR  
PERMISSION IN WRITING FROM BROOKS / MURRAY ARCHITECTS.

# BROOKS / MURRAY

ARCHITECTS  
8-10 NEW NORTH PLACE  
LONDON EC2A 4JA  
TEL 020 7739 9955  
FAX 020 7739 9944  
architects@brooksmurray.com

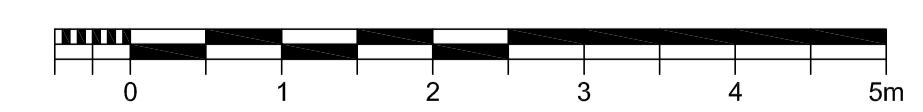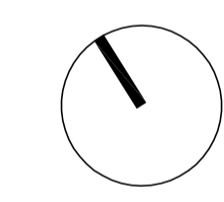

CLIENT:	Springcroft Constructions
JOB:	11 Princess Road Primrose Hill London, NW1 8JR
DATE:	April 2014
SCALE:	1:50 @ A1
DRAWING TITLE:	Existing Site Plan
DRAWING NUMBER:	985.03 - P - 002



USE FIGURED DIMENSIONS ONLY  
DO NOT SCALE FROM THIS DRAWING.


ALL DIMENSIONS MUST BE CHECKED ON SITE ANY  
INCONSISTENCIES MUST BE REPORTED BACK TO THE ARCHITECT.

THIS DRAWING AND ANY DESIGNS INDICATED THEREON ARE THE  
COPYRIGHT OF BROOKS / MURRAY ARCHITECTS.  
ALL RIGHTS ARE RESERVED.  
NO PART OF THIS WORK MAY BE PRODUCED WITHOUT PRIOR  
PERMISSION IN WRITING FROM BROOKS / MURRAY ARCHITECTS.

Rev.	Amendment	Date

## BROOKS / MURRAY

ARCHITECTS

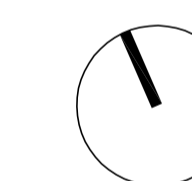

8-10 NEW NORTH PLACE  
LONDON EC2A 4JA

TEL 020 7739 9955  
FAX 020 7739 9944

[architects@brooksmurray.com](mailto:architects@brooksmurray.com)

CLIENT:

**Springcroft Constructions**

JOB:

**11 Princess Road  
Primrose Hill  
London, NW1 8JR**

DATE:

**April 2014**

SCALE:


1:100 @ A3 & 1:50 @ A1

DRAWING TITLE:

**Existing Roof Plan**

DRAWING NUMBER:



**985.03 - P - 013**

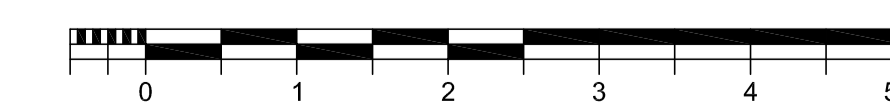

USE FIGURED DIMENSIONS ONLY  
DO NOT SCALE FROM THIS DRAWING.


ALL DIMENSIONS MUST BE CHECKED ON SITE ANY  
INCONSISTENCIES MUST BE REPORTED BACK TO THE ARCHITECT.

THIS DRAWING AND ANY DESIGNS INDICATED THEREON ARE THE  
COPYRIGHT OF BROOKS / MURRAY ARCHITECTS.  
ALL RIGHTS ARE RESERVED.  
NO PART OF THIS WORK MAY BE PRODUCED WITHOUT PRIOR  
PERMISSION IN WRITING FROM BROOKS / MURRAY ARCHITECTS.

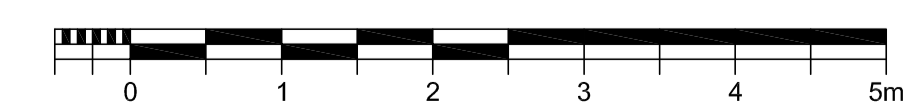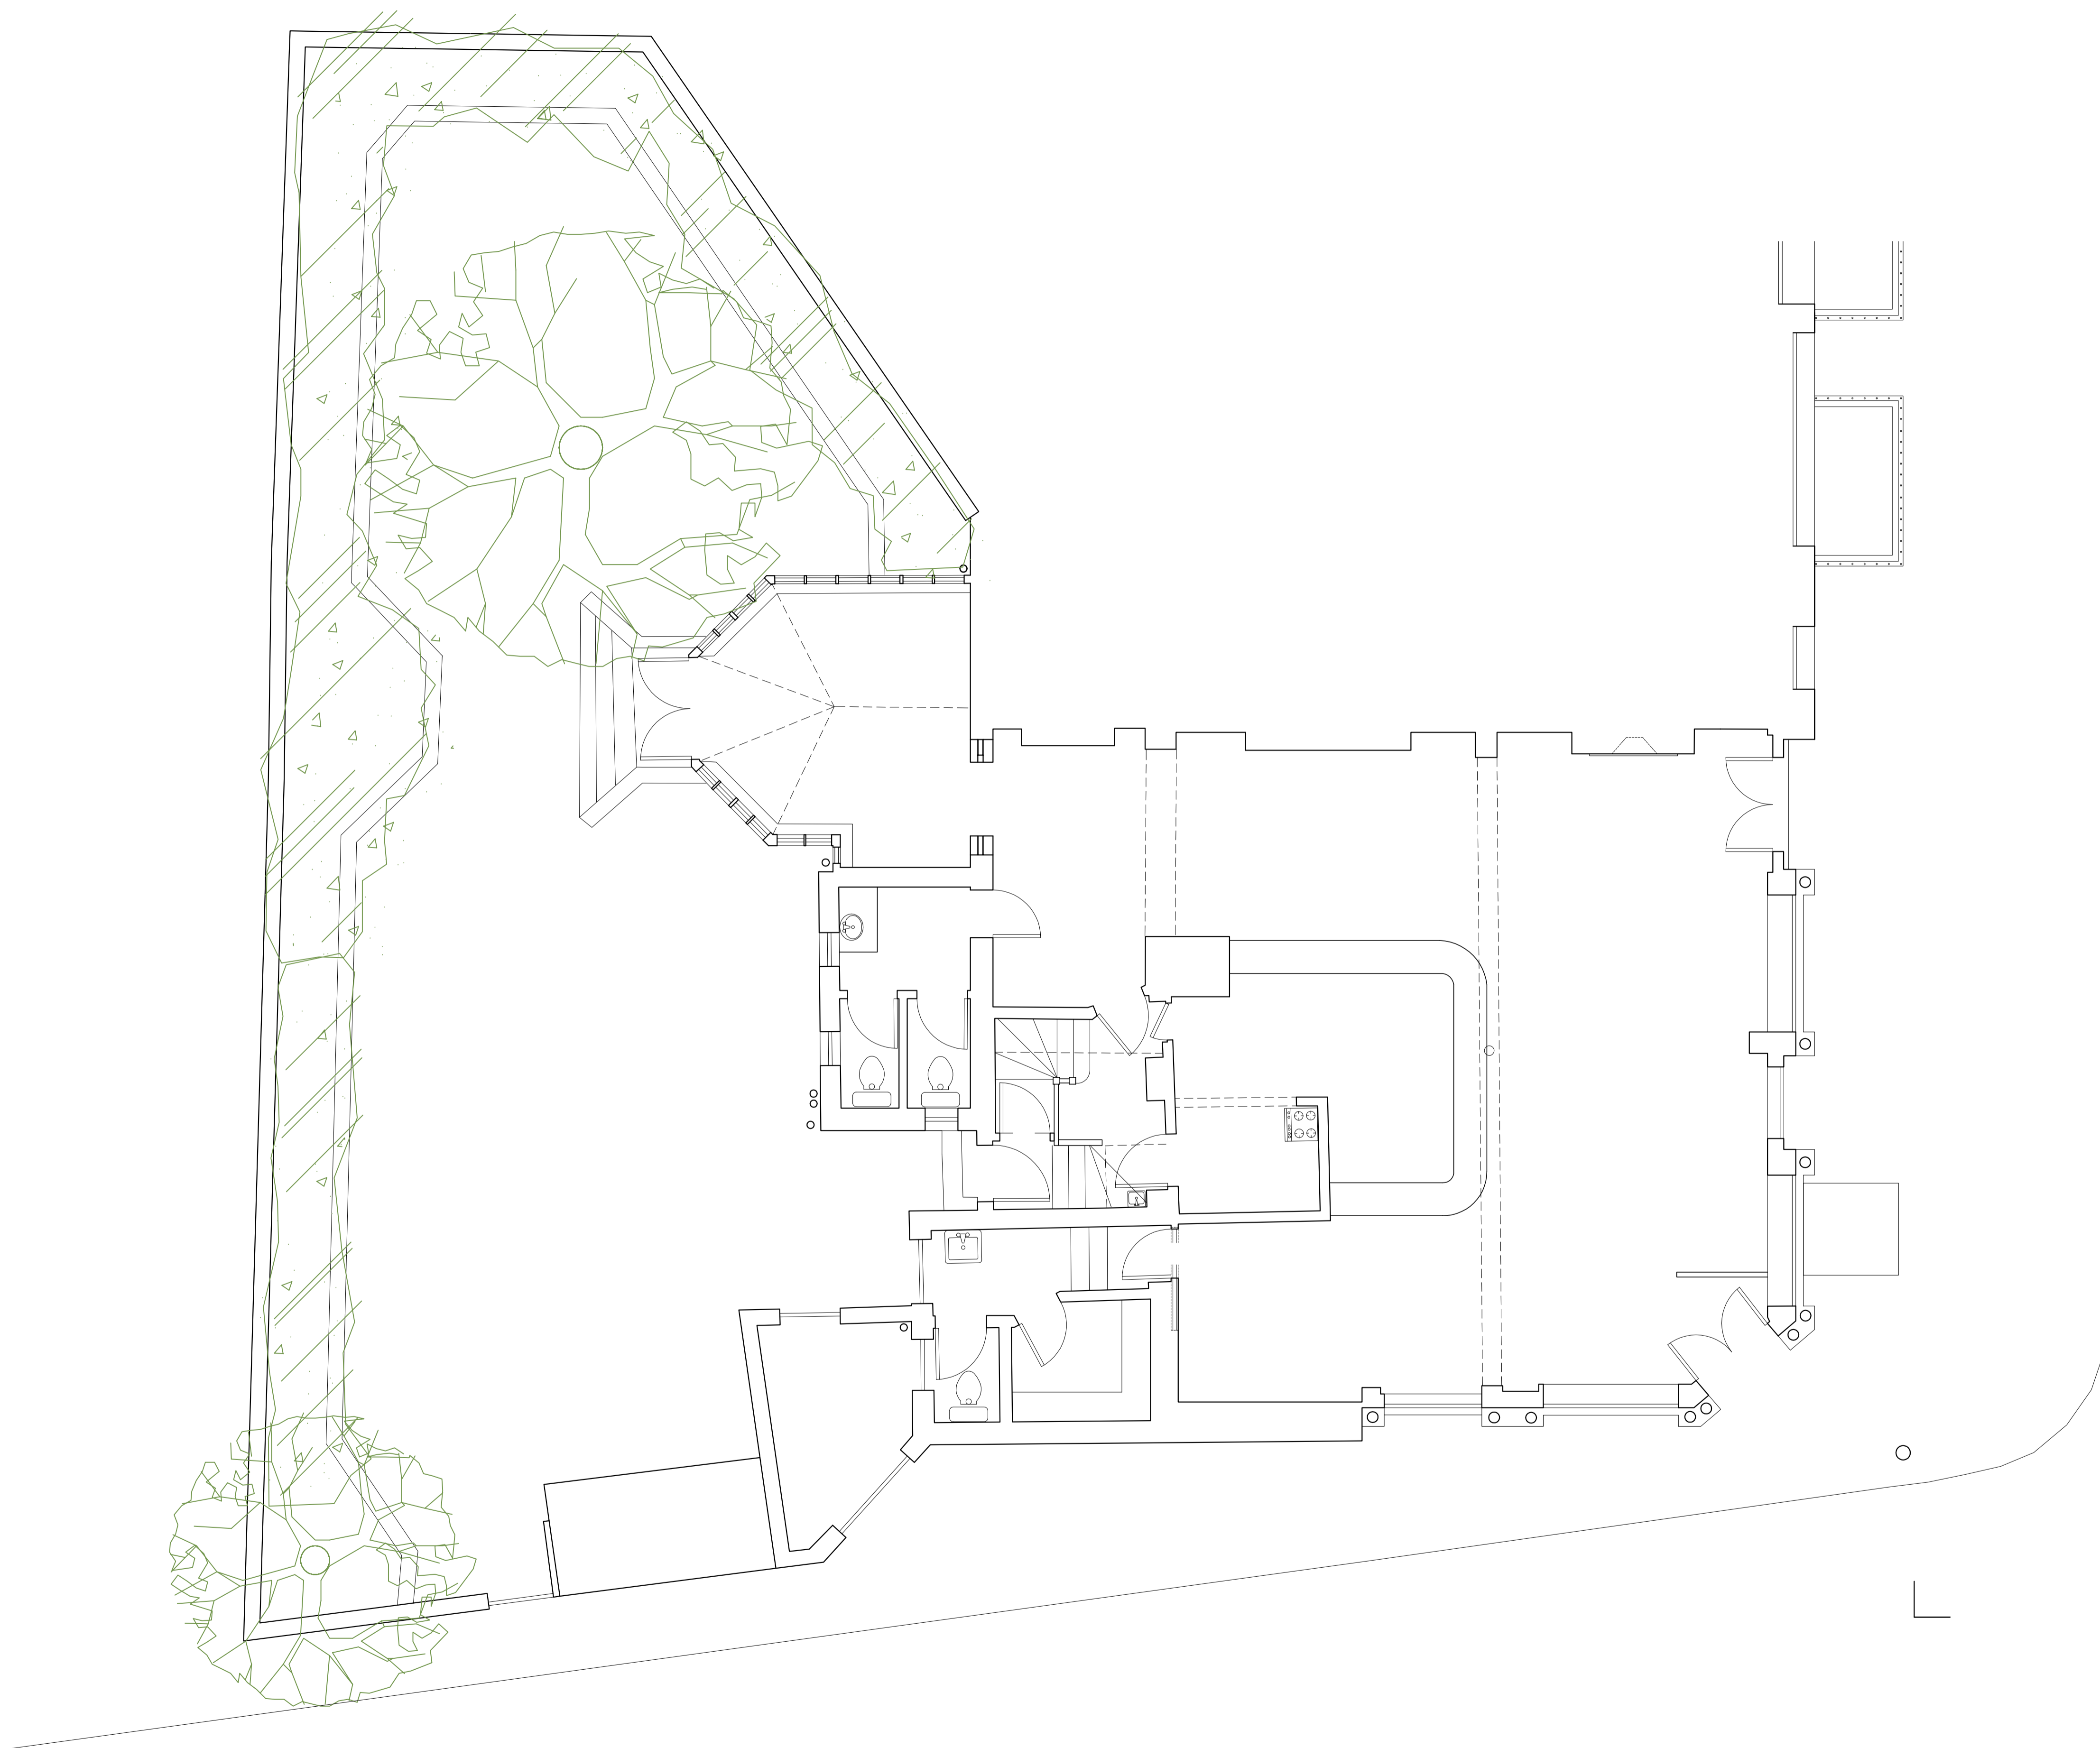

## **BROOKS / MURRAY**

ARCHITECTS

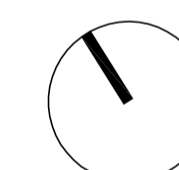

8-10 NEW NORTH PLACE  
LONDON EC2A 4JA

TEL 020 7739 9955  
FAX 020 7739 9944

architects@brooksmurray.com

CLIENT:

**Springcroft Constructions**

JOB:

**11 Princess Road  
Primrose Hill  
London, NW1 8JR**

DATE:

**April 2014**

SCALE:

**1:50 @ A1**

DRAWING TITLE:

**Existing Ground Floor Plan**

DRAWING NUMBER:

**985.03 - P - 010**

USE FIGURED DIMENSIONS ONLY  
DO NOT SCALE FROM THIS DRAWING.

ALL DIMENSIONS MUST BE CHECKED ON SITE ANY  
INCONSISTENCIES MUST BE REPORTED BACK TO THE ARCHITECT.

THIS DRAWING AND ANY DESIGNS INDICATED THEREON ARE THE  
COPYRIGHT OF BROOKS / MURRAY ARCHITECTS.  
ALL RIGHTS ARE RESERVED.  
NO PART OF THIS WORK MAY BE PRODUCED WITHOUT PRIOR  
PERMISSION IN WRITING FROM BROOKS / MURRAY ARCHITECTS.



## **BROOKS / MURRAY**

ARCHITECTS

8-10 NEW NORTH PLACE  
LONDON EC2A 4JA

TEL 020 7739 9955  
FAX 020 7739 9944

[architects@brooksmurray.com](mailto:architects@brooksmurray.com)

CLIENT:

**Springcroft Constructions**

JOB:

**11 Princess Road  
Primrose Hill  
London, NW1 8JR**

DATE:

**April 2014**

SCALE:

**1:50 @ A1**

DRAWING TITLE:

**Existing Front Elevation**

DRAWING NUMBER:


**985.03 - P - 050**



USE FIGURED DIMENSIONS ONLY  
DO NOT SCALE FROM THIS DRAWING.

ALL DIMENSIONS MUST BE CHECKED ON SITE ANY  
INCONSISTENCIES MUST BE REPORTED BACK TO THE ARCHITECT.

THIS DRAWING AND ANY DESIGNS INDICATED THEREON ARE THE  
COPYRIGHT OF BROOKS / MURRAY ARCHITECTS.  
ALL RIGHTS ARE RESERVED.  
NO PART OF THIS WORK MAY BE PRODUCED WITHOUT PRIOR  
PERMISSION IN WRITING FROM BROOKS / MURRAY ARCHITECTS.

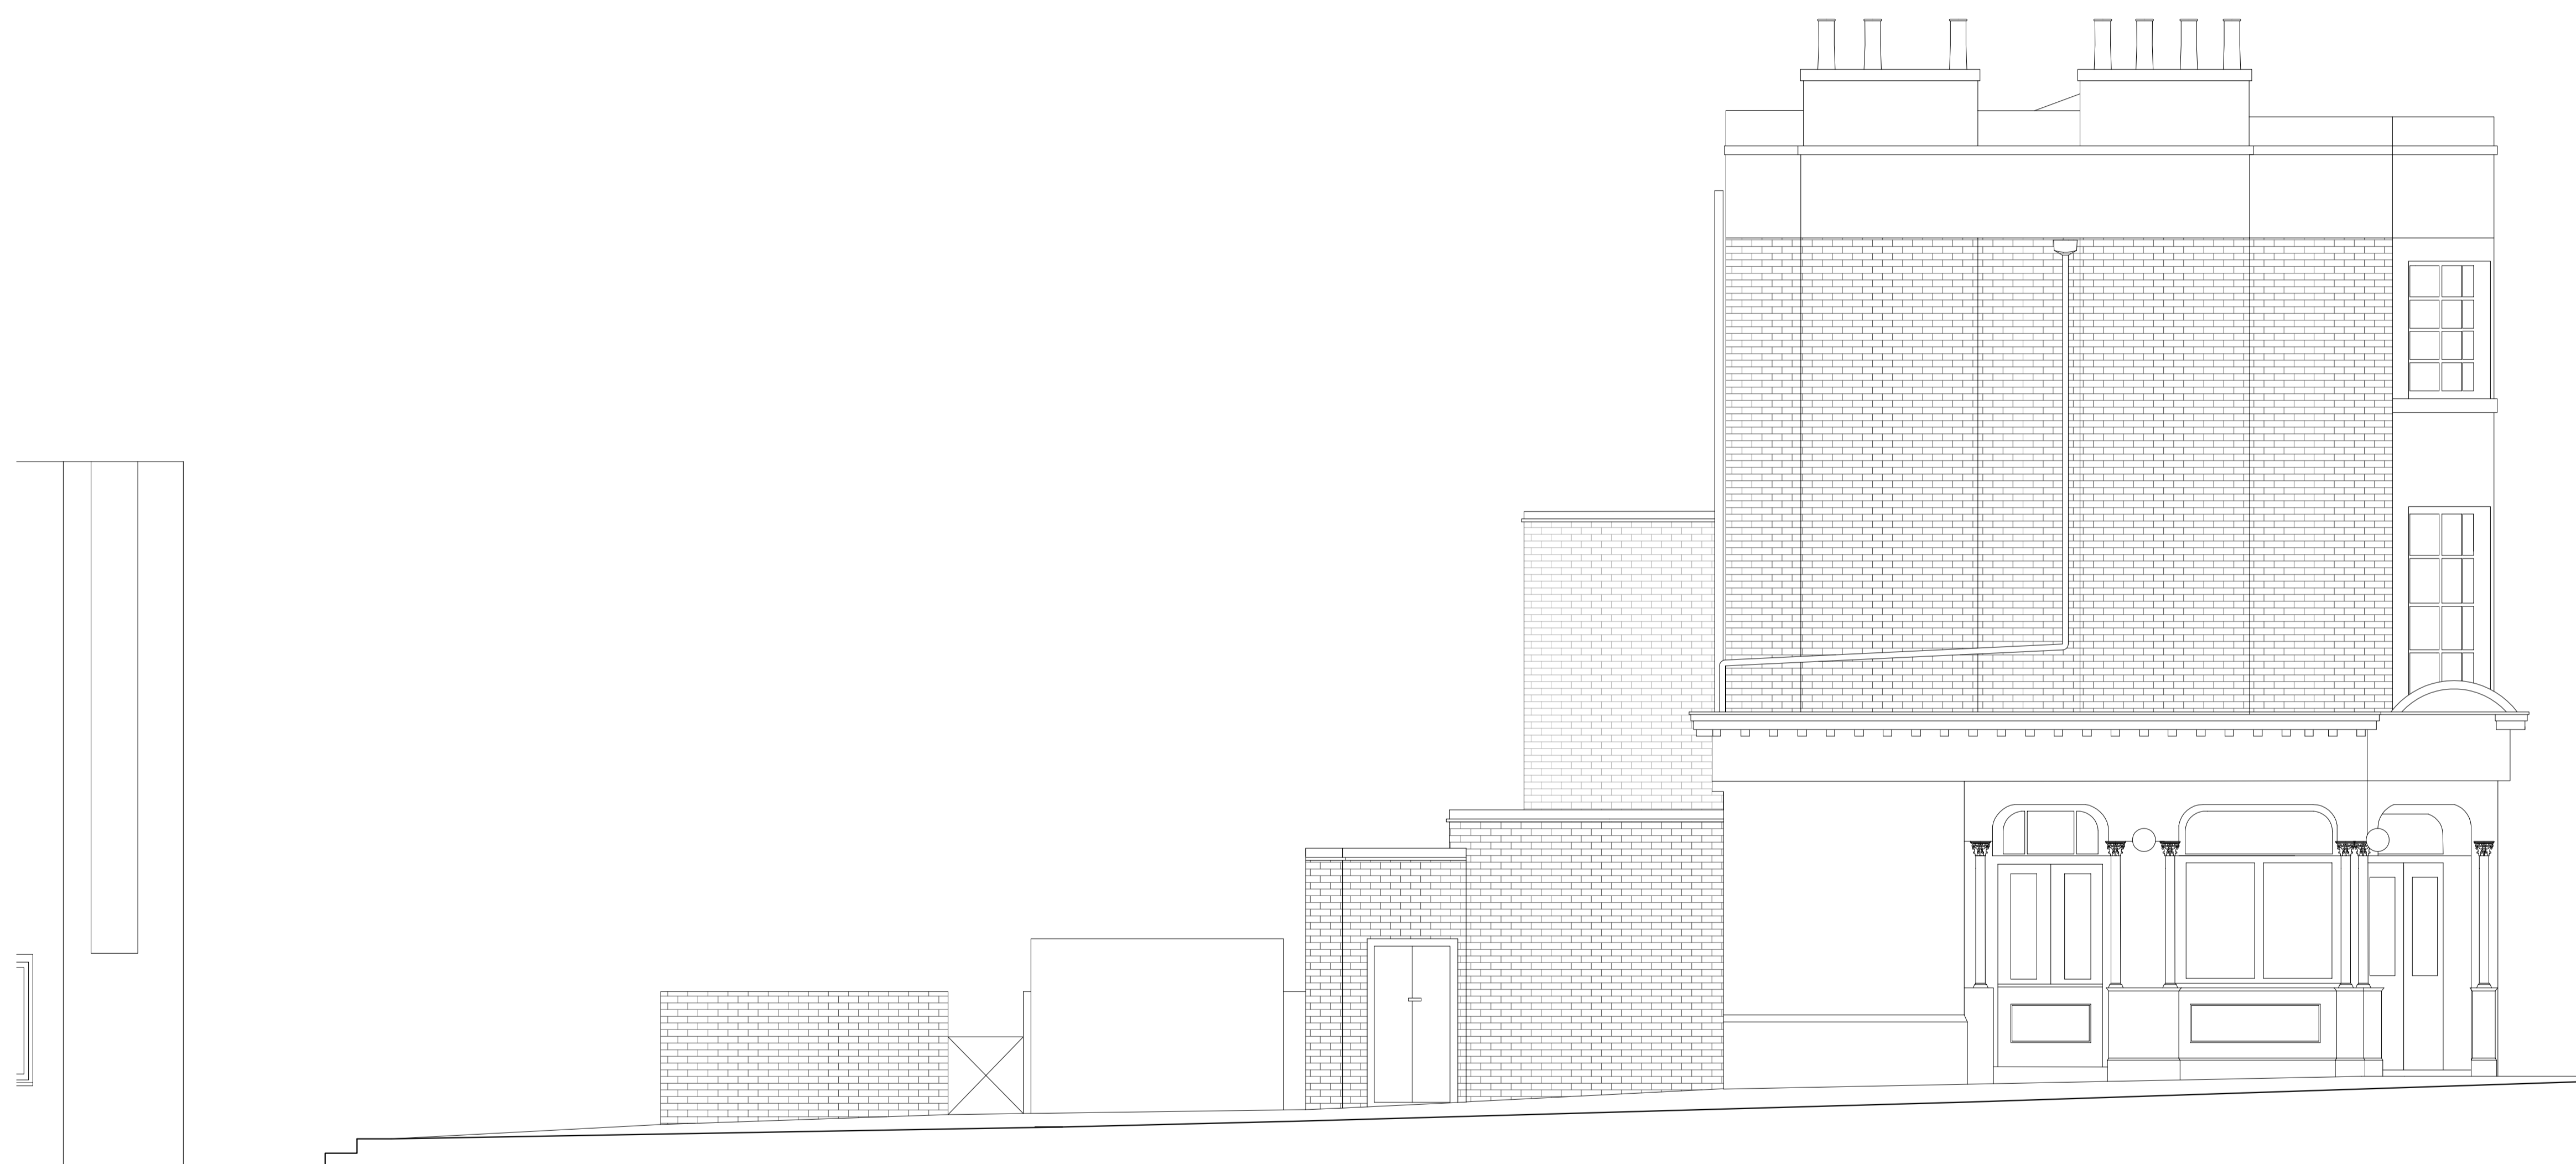

## **BROOKS / MURRAY**

ARCHITECTS

8-10 NEW NORTH PLACE  
LONDON EC2A 4JA

TEL 020 7739 9955  
FAX 020 7739 9944

architects@brooksmurray.com

CLIENT:

**Springcroft Constructions**

JOB:

**11 Princess Road  
Primrose Hill  
London, NW1 8JR**

DATE:

**April 2014**

SCALE:

**1:50 @ A1**

DRAWING TITLE:

**Existing South-West Elevation**

DRAWING NUMBER:

**985.03 - P - 051**



USE FIGURED DIMENSIONS ONLY  
DO NOT SCALE FROM THIS DRAWING.

ALL DIMENSIONS MUST BE CHECKED ON SITE ANY  
INCONSISTENCIES MUST BE REPORTED BACK TO THE ARCHITECT.

THIS DRAWING AND ANY DESIGNS INDICATED THEREON ARE THE  
COPYRIGHT OF BROOKS / MURRAY ARCHITECTS.  
ALL RIGHTS ARE RESERVED.  
NO PART OF THIS WORK MAY BE PRODUCED WITHOUT PRIOR  
PERMISSION IN WRITING FROM BROOKS / MURRAY ARCHITECTS.



## **BROOKS / MURRAY**

ARCHITECTS

8-10 NEW NORTH PLACE  
LONDON EC2A 4JA

TEL 020 7739 9955  
FAX 020 7739 9944

[architects@brooksmurray.com](mailto:architects@brooksmurray.com)

CLIENT:

**Springcroft Constructions**

JOB:

**11 Princess Road  
Primrose Hill  
London, NW1 8JR**

DATE:

**April 2014**

SCALE:

**1:50 @ A1**

DRAWING TITLE:

**Existing Rear Elevation**

DRAWING NUMBER:

**985.03 - P - 052**

