

- Owen Architects
- GENERAL NOTES
1.

Do not scale off this drawing, use figured dimensions only. All dimensions and levels to be checked on site and Owen Architects to be notified of any discrepancies immediately.
2.

Issued only for purpose indicated.
3.

The drawing is to be read in conjunction with consultants drawings and specifications.
4.

This drawing is copyright of GOK and may not be copied, altered or reproduced in any way or passed to a third party without written permission from GOK.
5.

The main contractor should be conversant with the statutory obligations under the CDM regulations.
6.

The dimensions shown on this drawing have been based on the measurements provided by an independent survey company.
7.

For setting out refer to elevations or to be confirmed by GOK Studios
- GENERAL NOTES:
- 1

ALL FACE PLATES TO BE SPACED 20mm APART
- 2

ALL CRESTRON SWITCHES TO BE 1550mm FROM FFL TO CENTER OF SWITCH
- 3

ALL LUTRON PANELS AND GENERAL SWITCHES TO BE 1250mm FROM FFL TO CENTER OF SWITCH /OR TILL FURTHER NOTATION/
- 4

ALL WALL LIGHT AND PICTURE LIGHT FITTINGS TO BE 1800mm FROM FFL TO CENTER OF SWITCH /OR TILL FURTHER NOTATION/
- 5


ALL CABINETRY SMALL POWER LOCATED WITHIN CABINETRY AT 200mm FROM TOP EDGE OF SKIRTING TO CENTER OF FACE PLATE /OR TILL FURTHER NOTATION/
- 6

SMALL POWER LOCATED WITHIN FLOOR BOX TO BE RECESSED INTO FLOOR, REFER TO SMALL POWER DRAWING FOR SETTING OUT PURPOSES ONLY
- 7

UNDERFLOOR HEATING AND FCU UNITS TO BE CO-ORDINATED WITH M&E CONSULTANTS, REFER TO RELATED DRAWING

REVISIONS

Rev:	Date:	Description:	Drawn	Chkd
TP0	14-01-15	TOWN PLANNING ISSUE	SC	HO

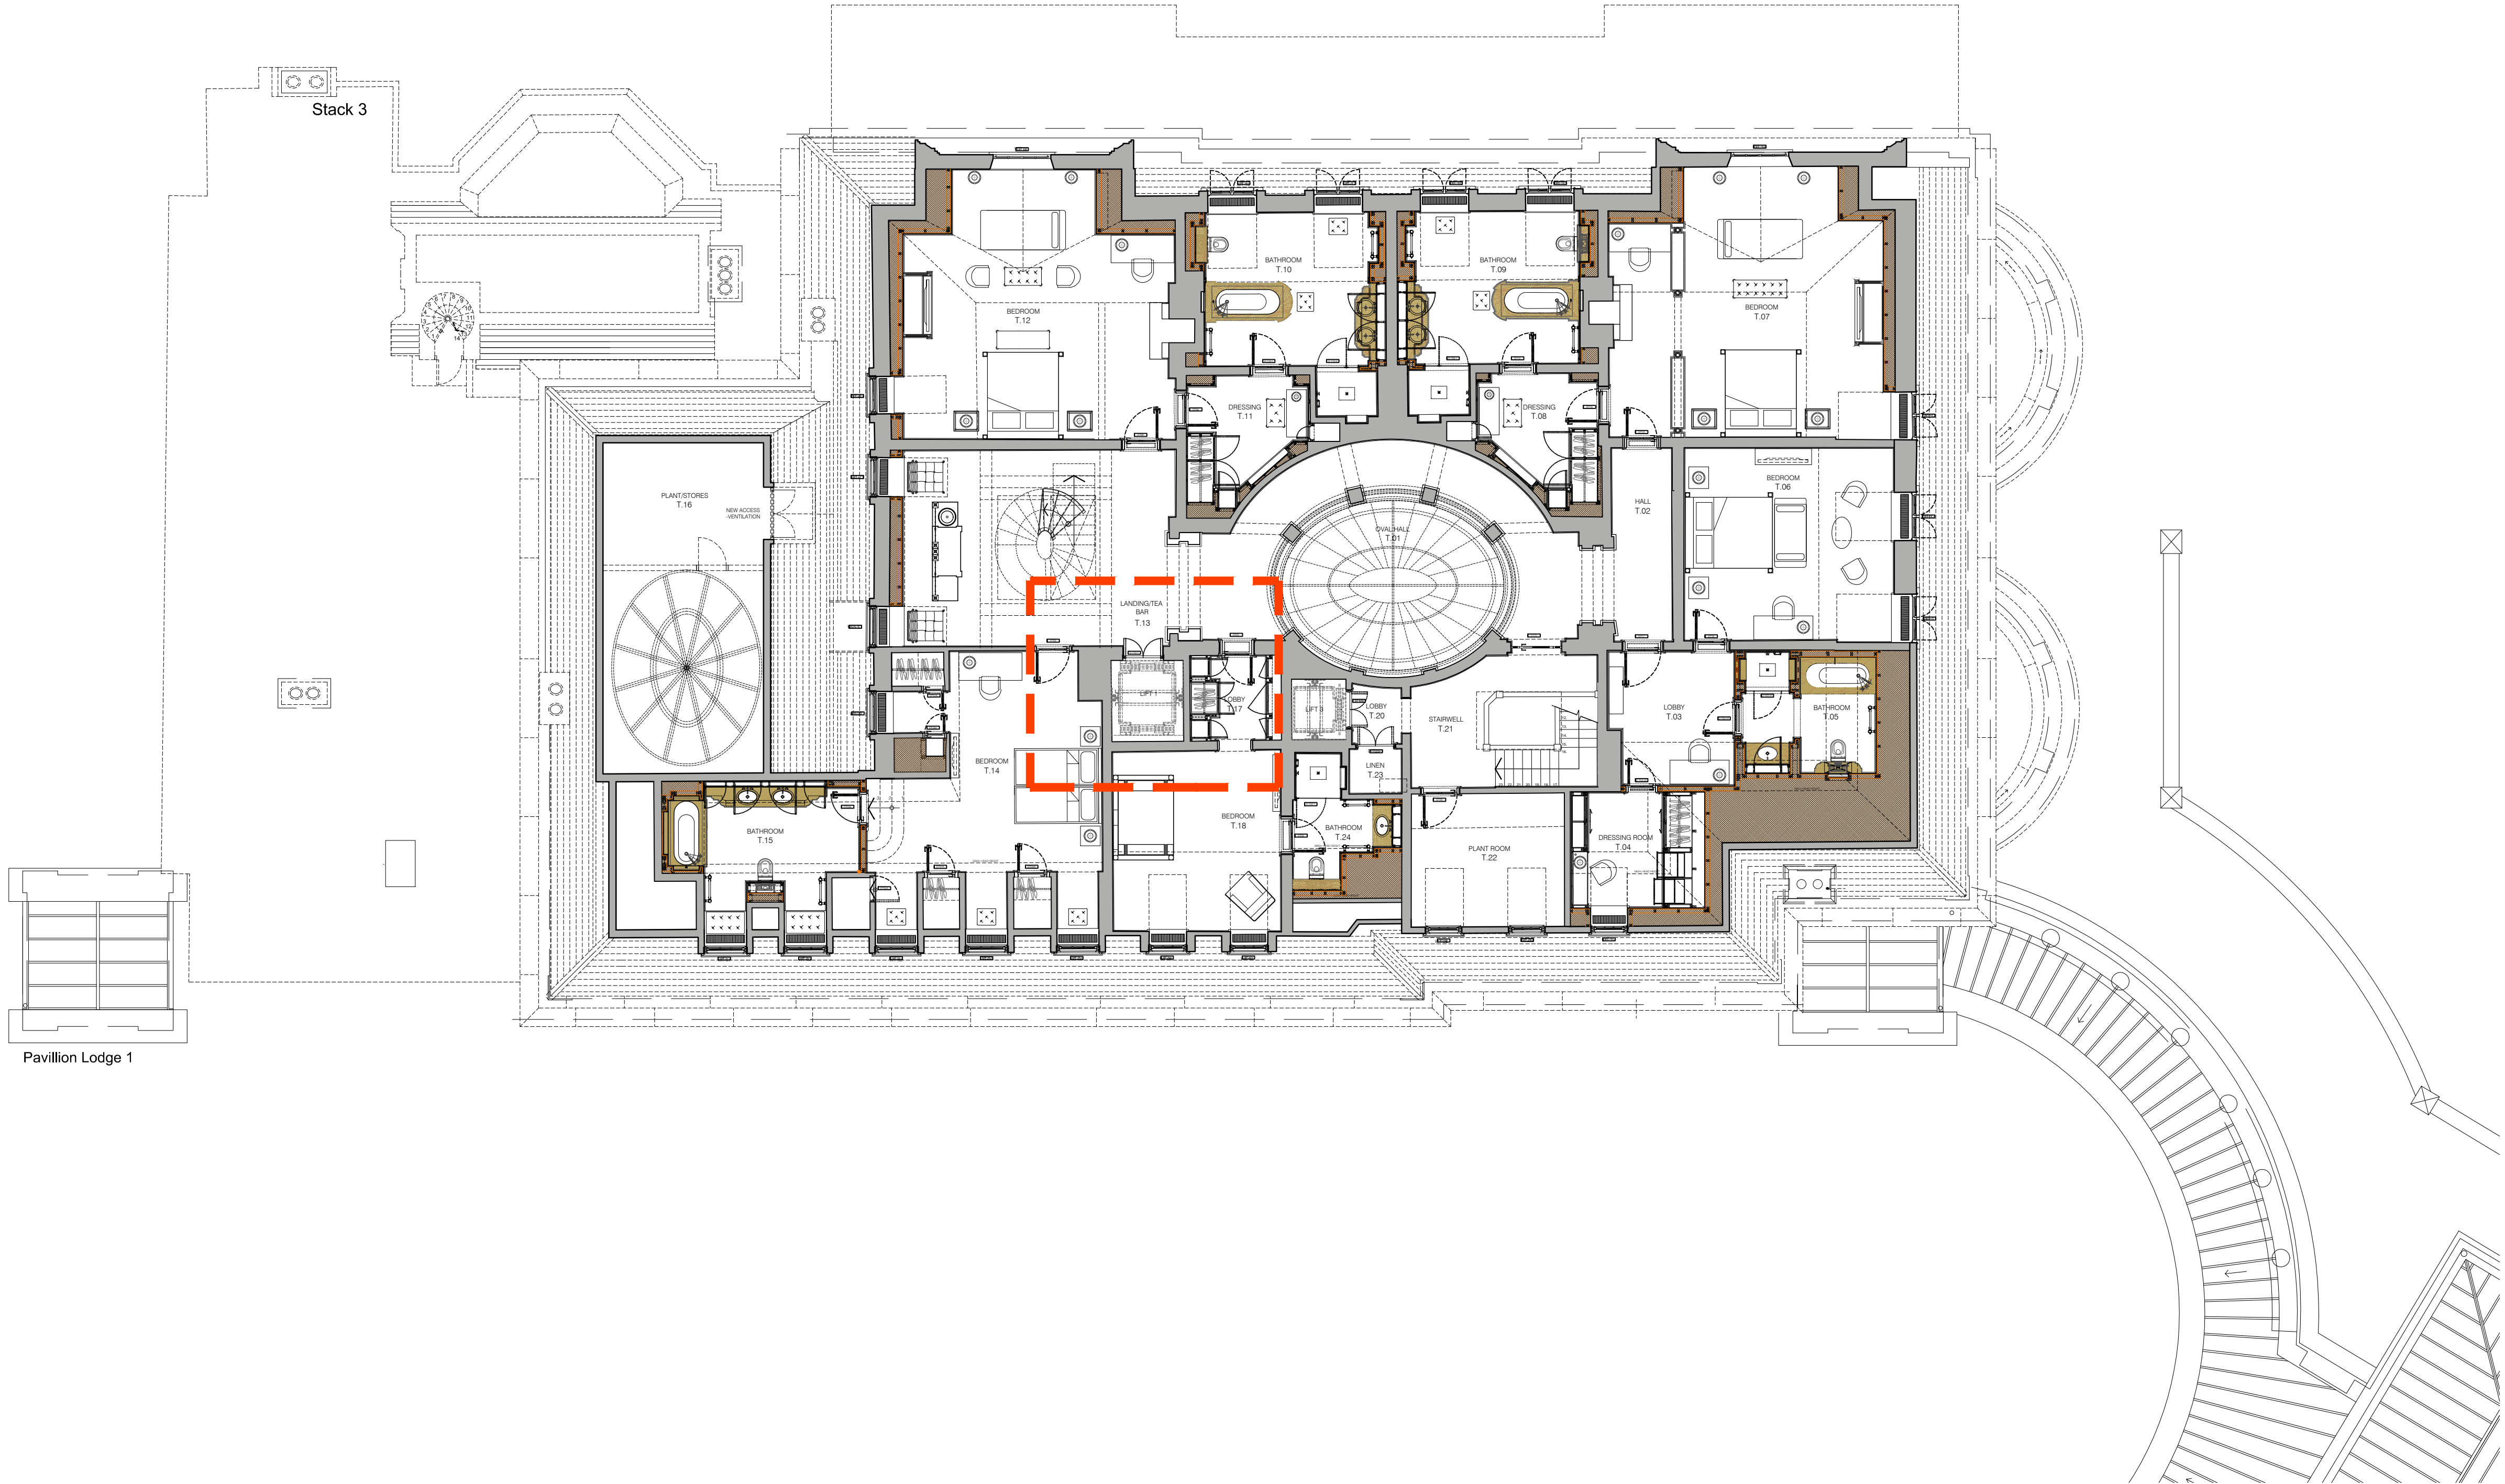

PROPOSED THIRD FLOOR GENERAL ARRANGEMENT PLAN

Scale: 1:100 @ A1

FOR INFORMATION

Owen Architects

Gate House
1 St John's Square
London
EC1M 4DH

+44 (0) 20 7608 2889 T
+44 (0) 20 7608 0758 F
info@owenarchitects.co.uk

PROJECT: 363			
DRAWING TITLE: THIRD FLOOR LIFT EXTENSION LOCATION IN MAIN HOUSE			
DATE: 14-01-15	DRAWN: SC	SCALE 1:100 @ A1	
PROJ. No: 363	SERIES: (22)	DRAWING No: 501	REV: TP0