


18A FITZJOHNS AVENUE, LONDON NW3 5NA
TEL: 020 7431 1244 / 07710 327 483 (M) FAX: 020 3620 2140
E-MAIL: DOCPSMITHARCH@ICLOUD.COM

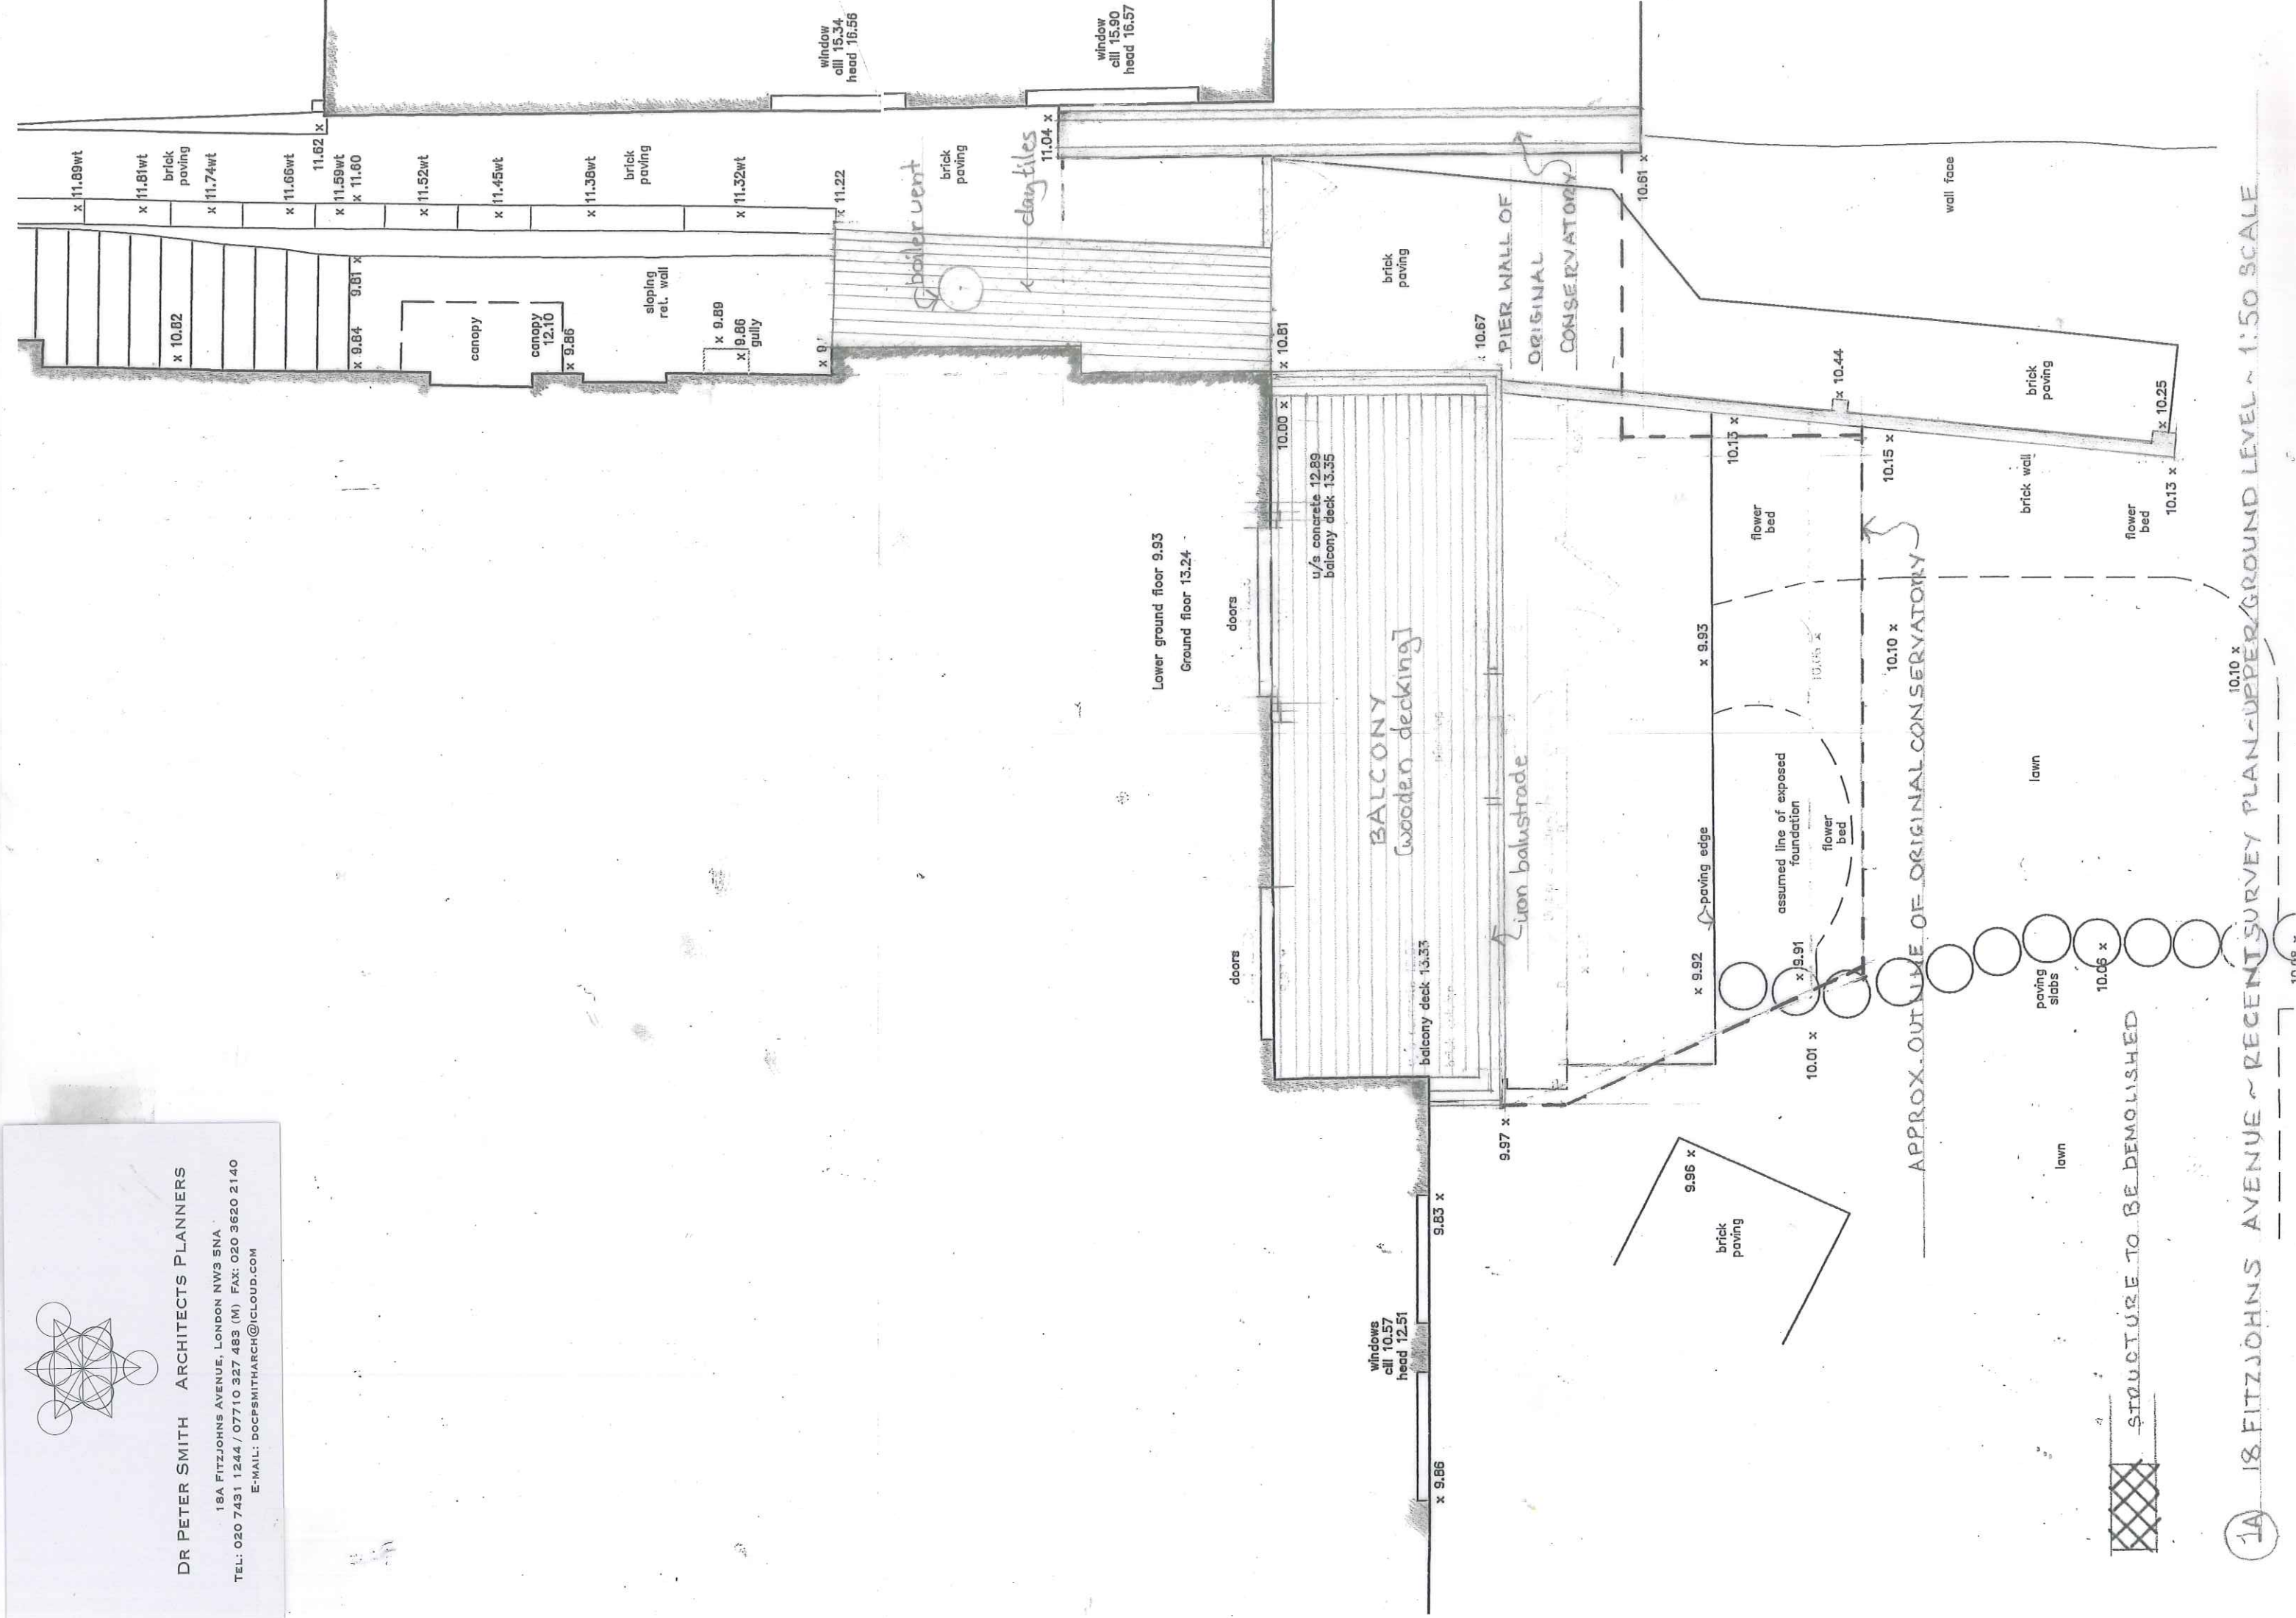

1A 18 FITZJOHNS AVENUE ~ RECENT SURVEY PLAN-UPPER/GROUND LEVEL ~ 1:50 SCALE
10.10 x