





124 SECTION

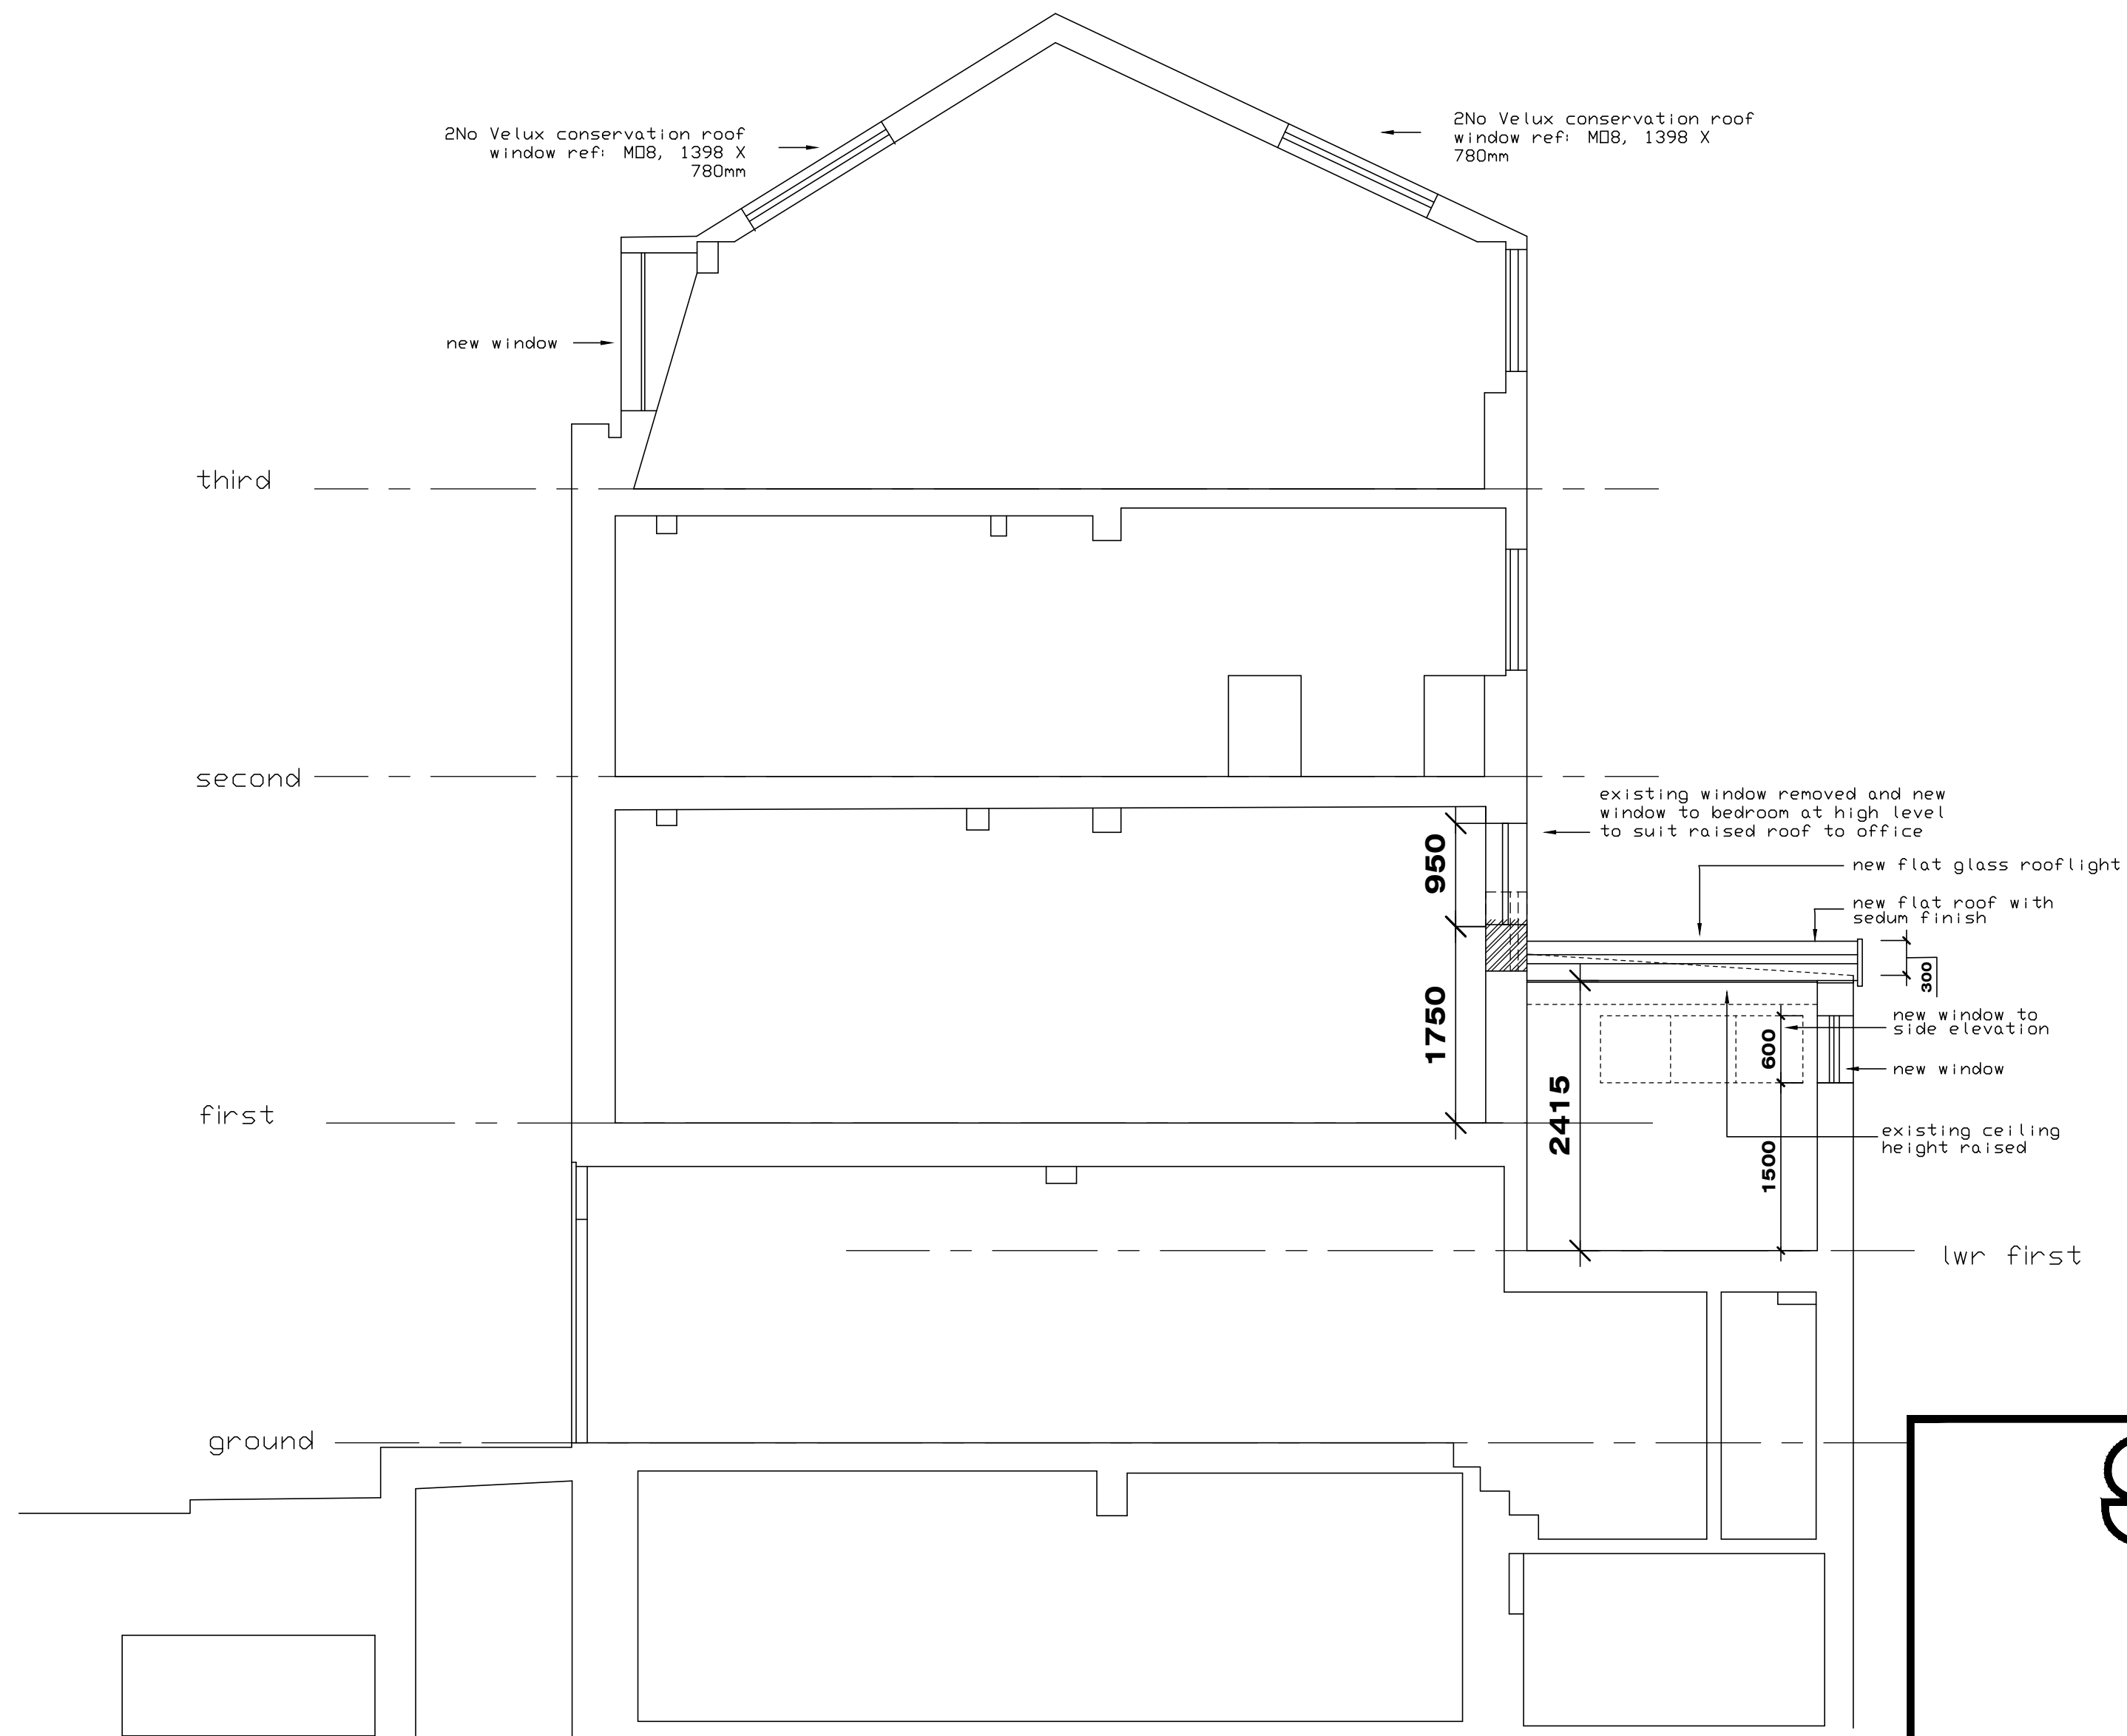

124 PROPOSED SECTION

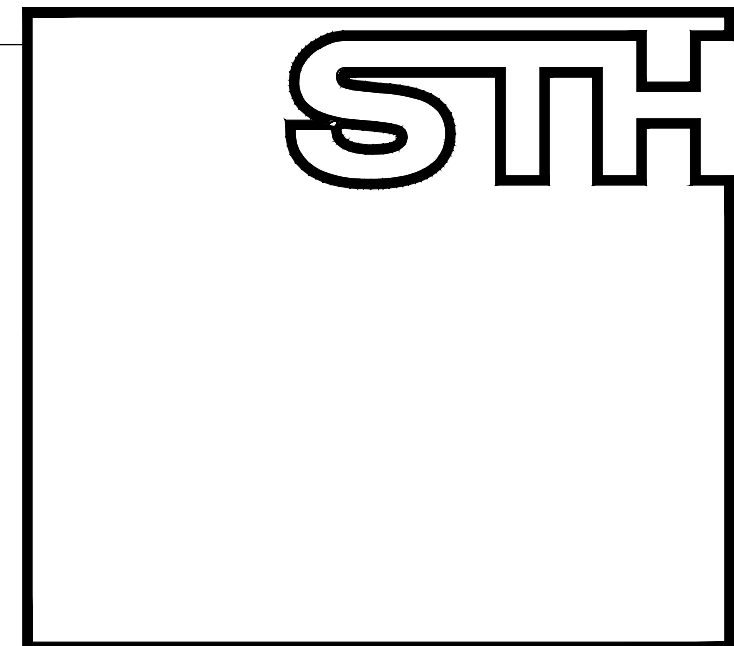

**SIMMONS TAYLOR HALL**

CHARTERED BUILDING SURVEYORS  
ARCHITECTURAL DESIGN CONSULTANTS  
48 Richmond Road  
Kingston upon Thames  
Surrey KT2 5EE  
Telephone: 020 8541 4111  
Fax: 020 8547 0847  
email: team@simmonstaylorhall.co.uk

Client  
MERLANDS INVESTMENTS Co Ltd

Project Title

124 CLEVELAND STREET  
LONDON  
W1T 6PQ

Drawing title  
PROPOSED REFURBISHMENT FLATS 1, 2 & 3.  
FORMATION OF OFFICE AT FIRST FLOOR WITH NEW  
WINDOWS & FLAT ROOF RAISED.  
THIRD FLOOR FRONT WINDOW REPLACEMENT.  
NEW VELUX TO FRONT & REAR ROOF.  
REPLACEMENT OF REAR STAIR & FLAT 1 WINDOW.  
REAR EXTERNAL REDECORATION.  
EXISTING & PROPOSED SECTION

Scale	Client/Project No.	Rev.
1:50@A1	1223	
Date	Drawing No.	
JANUARY 2015		
Drawn		
PAS	007	

CAD REF: S-PAUL/DWGS/CLIENT