

## SIMMONS TAYLOR HALL

CHARTERED BUILDING SURVEYORS  
 ARCHITECTURAL DESIGN CONSULTANTS  
 48 Richmond Road  
 Kingston upon Thames  
 Surrey KT2 5EE  
 Telephone: 020 8541 4111  
 Fax: 020 8547 0847  
 email: team@simmonstaylorhall.co.uk

Client  
 MERLANDS INVESTMENTS Co Ltd

Project Title

124 CLEVELAND STREET  
 LONDON  
 W1T 6PQ

Drawing Title

PROPOSED REFURBISHMENT FLATS 1, 2 & 3.  
 FORMATION OF OFFICE AT FIRST FLOOR WITH NEW  
 WINDOWS & FLAT ROOF RAISED.  
 THIRD FLOOR FRONT WINDOW REPLACEMENT.  
 NEW VELUX TO FRONT & REAR ROOF.  
 REPLACEMENT OF REAR STAIR & FLAT 1 WINDOW.  
 REAR EXTERNAL REDECORATION.  
**PROPOSED ELEVATIONS**


Scale	Client/Project No.	Rev.
1:50@A1	1223	
Date		Drawing No.
JANUARY 2015		006
Drawn		
PAS		

CAD REF: S.PAUL/DWGS/CLIENT



No 124

FRONT PROPOSED ELEVATION

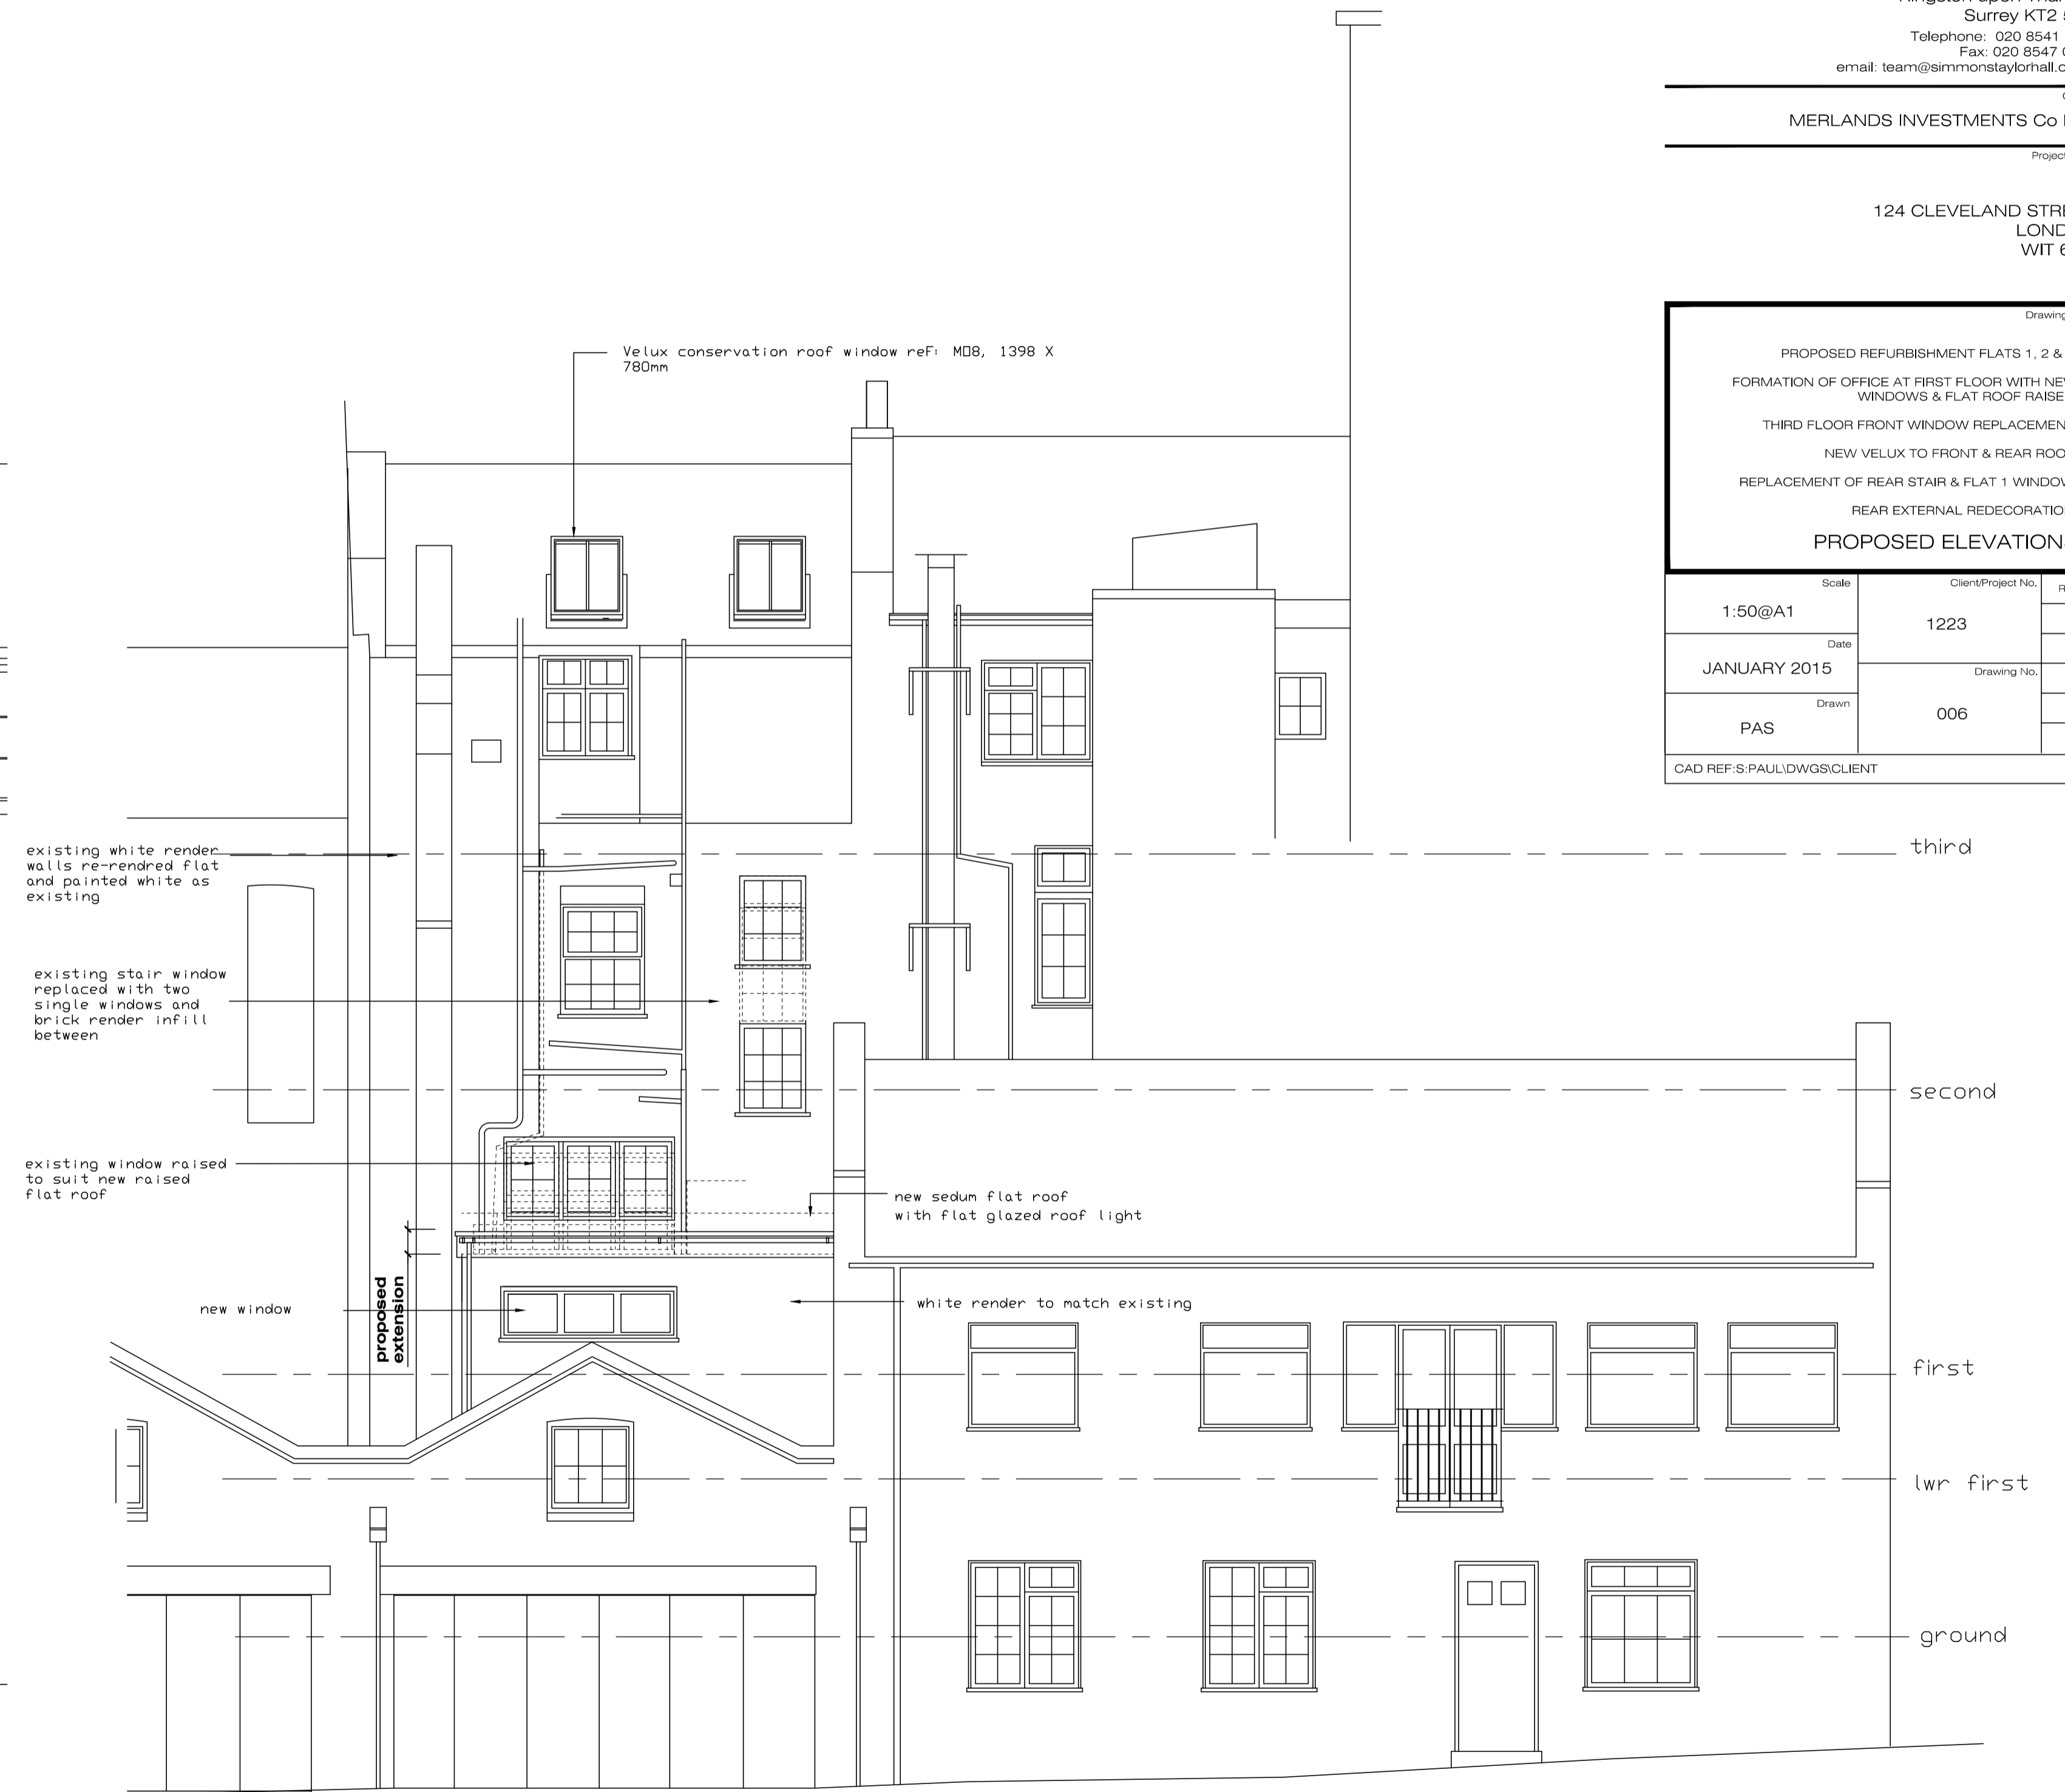

No 124

PROPOSED MEWS ELEVATION