

German Gym – Discharge of planning condition 2(i) – Sample of newly formed brick arches

Location indicated as 1on elevation view



Location indicated as 1





German Gym – Discharge of planning condition 2(i) – Sample of newly formed brick arches

Location indicated as 1 (internal view)



Location indicated as 2



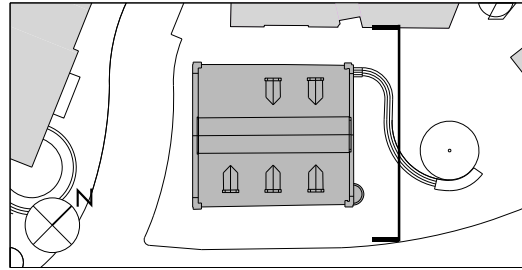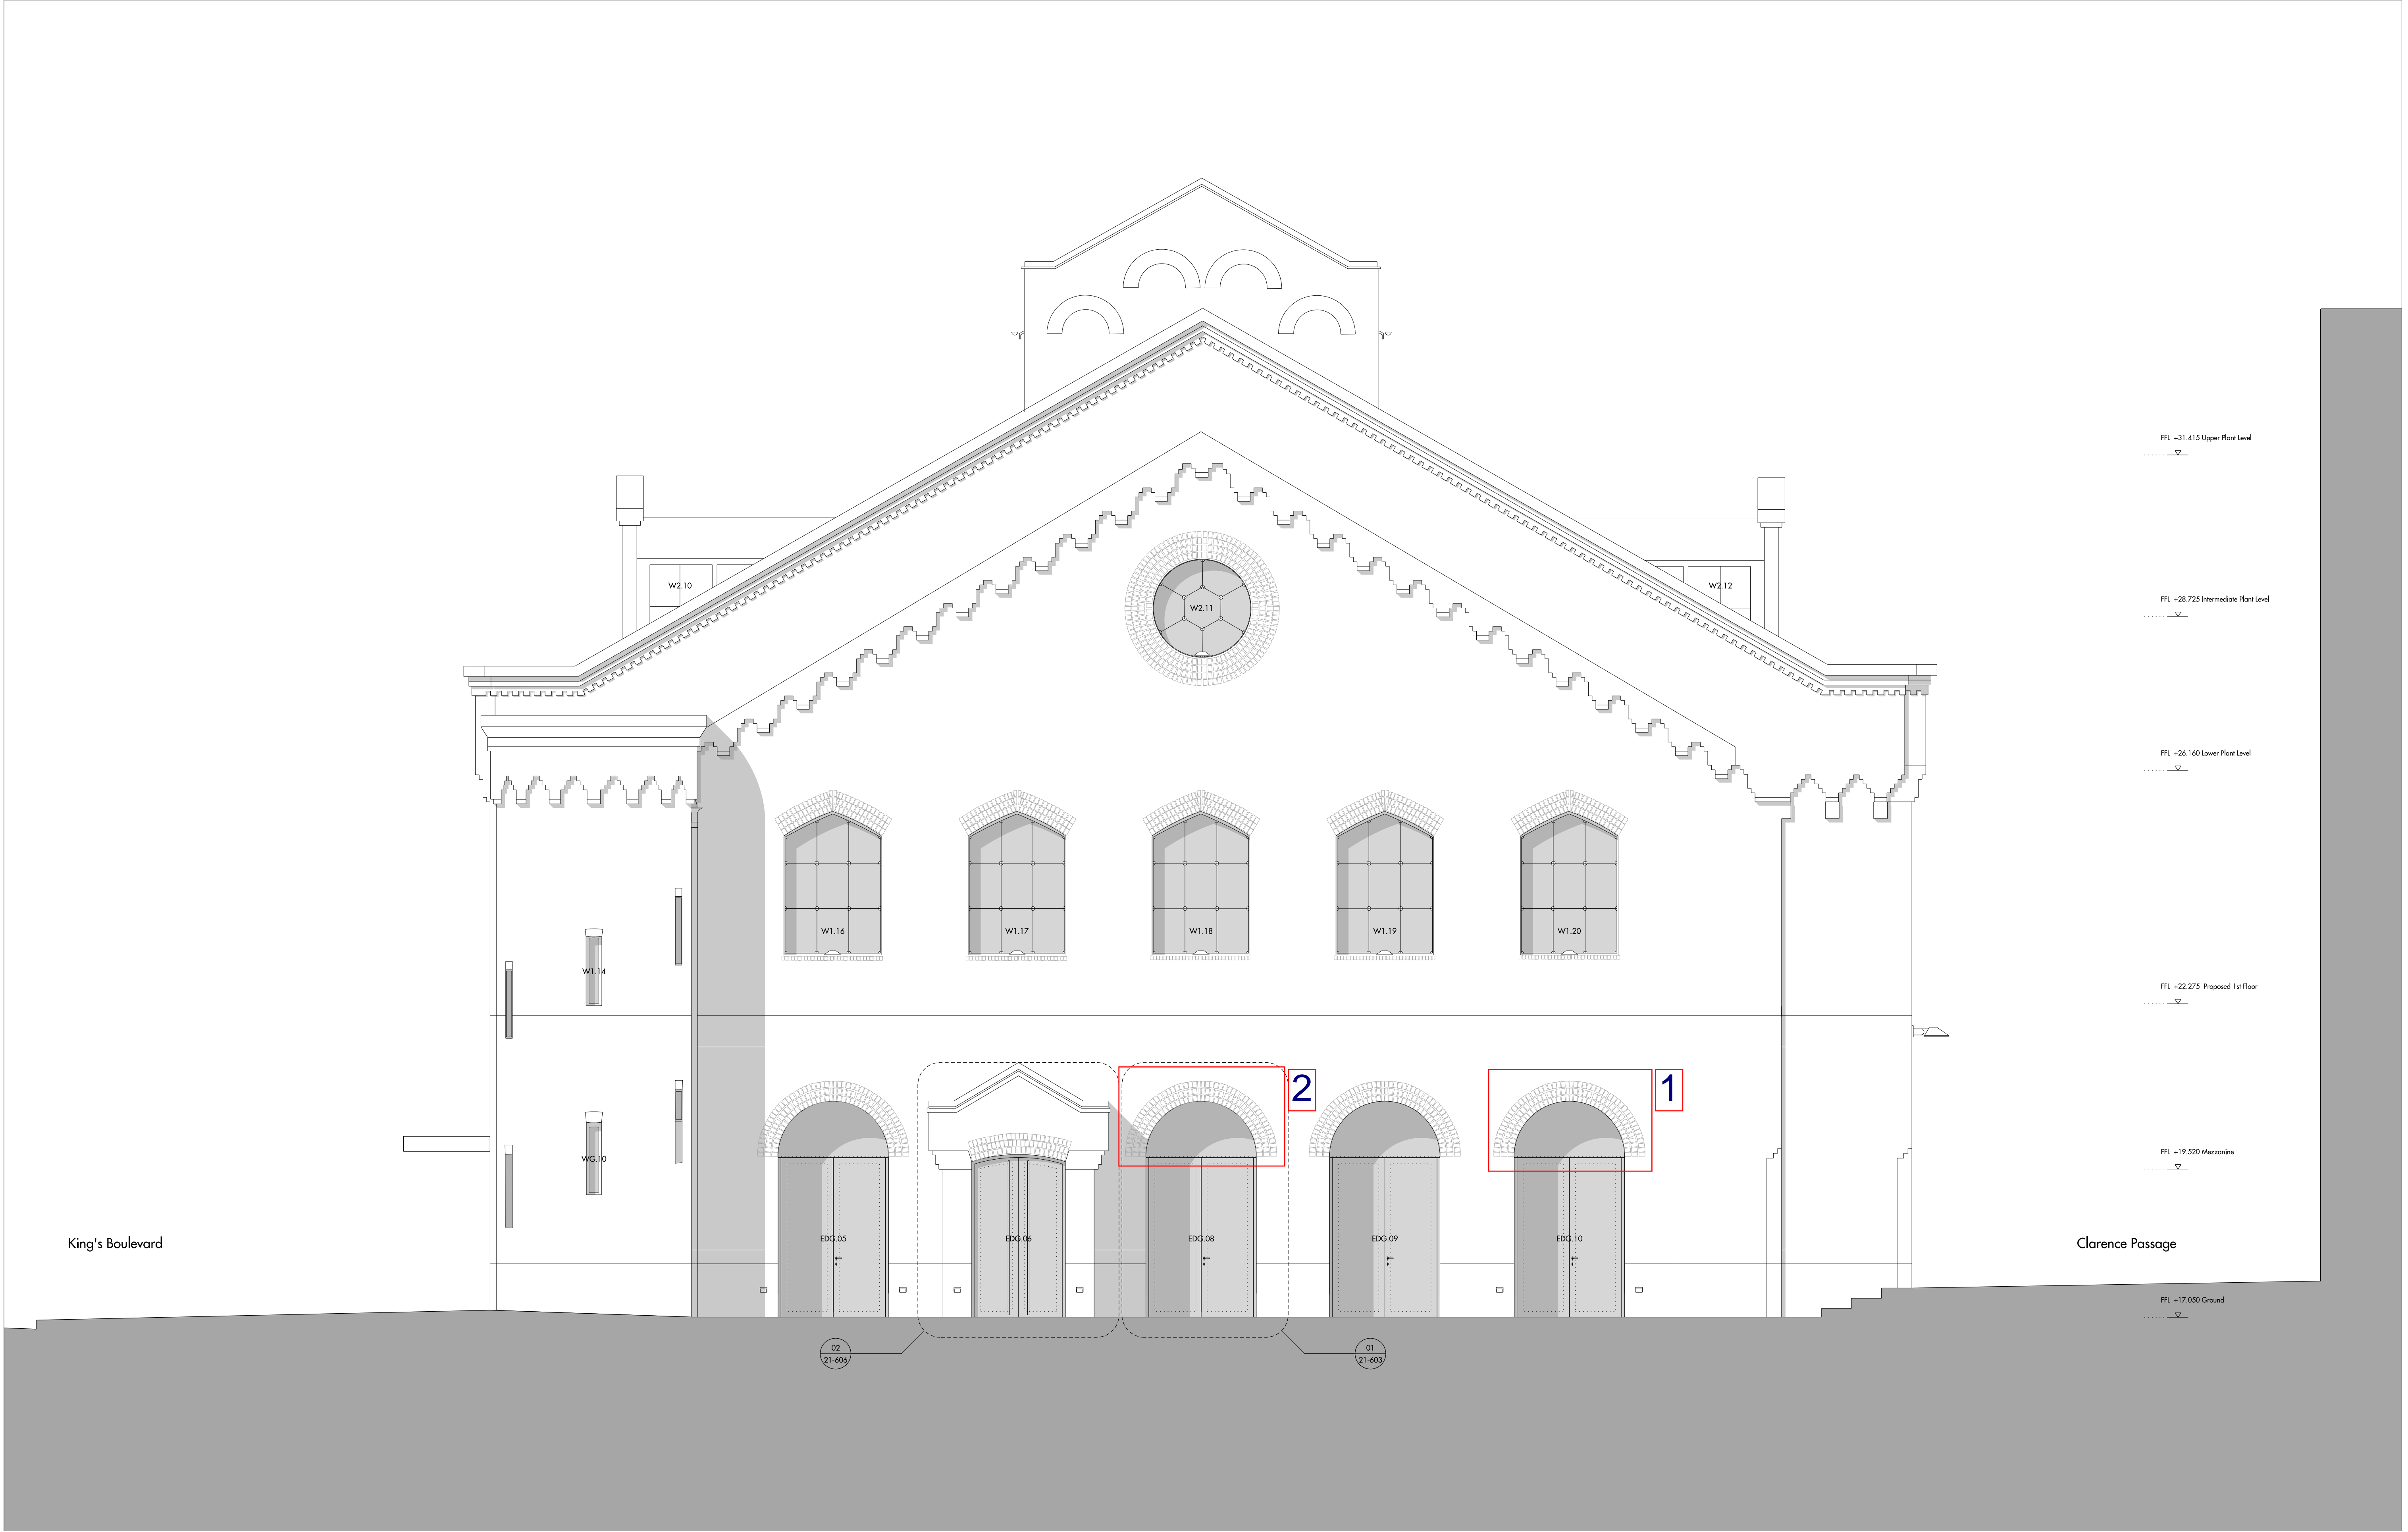

Do not scale from this drawing. Use figured dimensions only. Figured dimensions are in millimetres. All dimensions shall be verified on site before proceeding with works. All levels are nominal: detailed site survey to be carried out to verify positions and level relationships with site features and ordnance survey. All levels are in metres. This drawing is for design intent only. This drawing is to be read in conjunction with other documentation from the architect, design team, main contractor and employer's agent. The architect must be notified of any discrepancies.

Existing information based on Plowman Craven survey dated November 2007. Interfaces with retained and existing structure to be checked and confirmed on site. Levels are indicated as height above Ordnance Survey Datum.

REV	DATE	DESCRIPTION
P1	28.06.13	ISSUED FOR INFORMATION
P2	23.07.13	STAGE C ISSUE
P3	30.07.13	EAST ELEVATION GROUND FLOOR OPENINGS AND LANDSCAPE AMENDED
P4	23.08.13	ISSUED FOR INFORMATION
P5	08.11.13	DRAFT STAGE D FOR COSTING
P6	15.11.13	STAGE D ISSUE
P7	19.12.13	ISSUED FOR INFORMATION

CKD	REV	DATE	DESCRIPTION
AJO	P8	13.01.14	STAGE D UPDATE
BM	P9	27.03.14	DRAFT STAGE E ISSUE
BM	P10	17.04.14	STAGE E ISSUE
BM	C1	06.08.14	STAGE F ISSUE
IT			
IT			
RM			

CKD	REV	DATE	DESCRIPTION
RM			
IT			
IT			
IT			
IT			
IT			
IT			

Allies and Morrison
85 Southwark Street
London SE1 0HX
020 7921 0100
020 7921 0101
info@alliesandmorrison.com
A&M JOB NO: 786

GERMAN GYMNASIUM RESTAURANT
EAST ELEVATION - PROPOSED
GENERAL ARRANGEMENT
786_06_202

SCALE 1:50 @ A1 1:100 @ A3

C1
Revision