
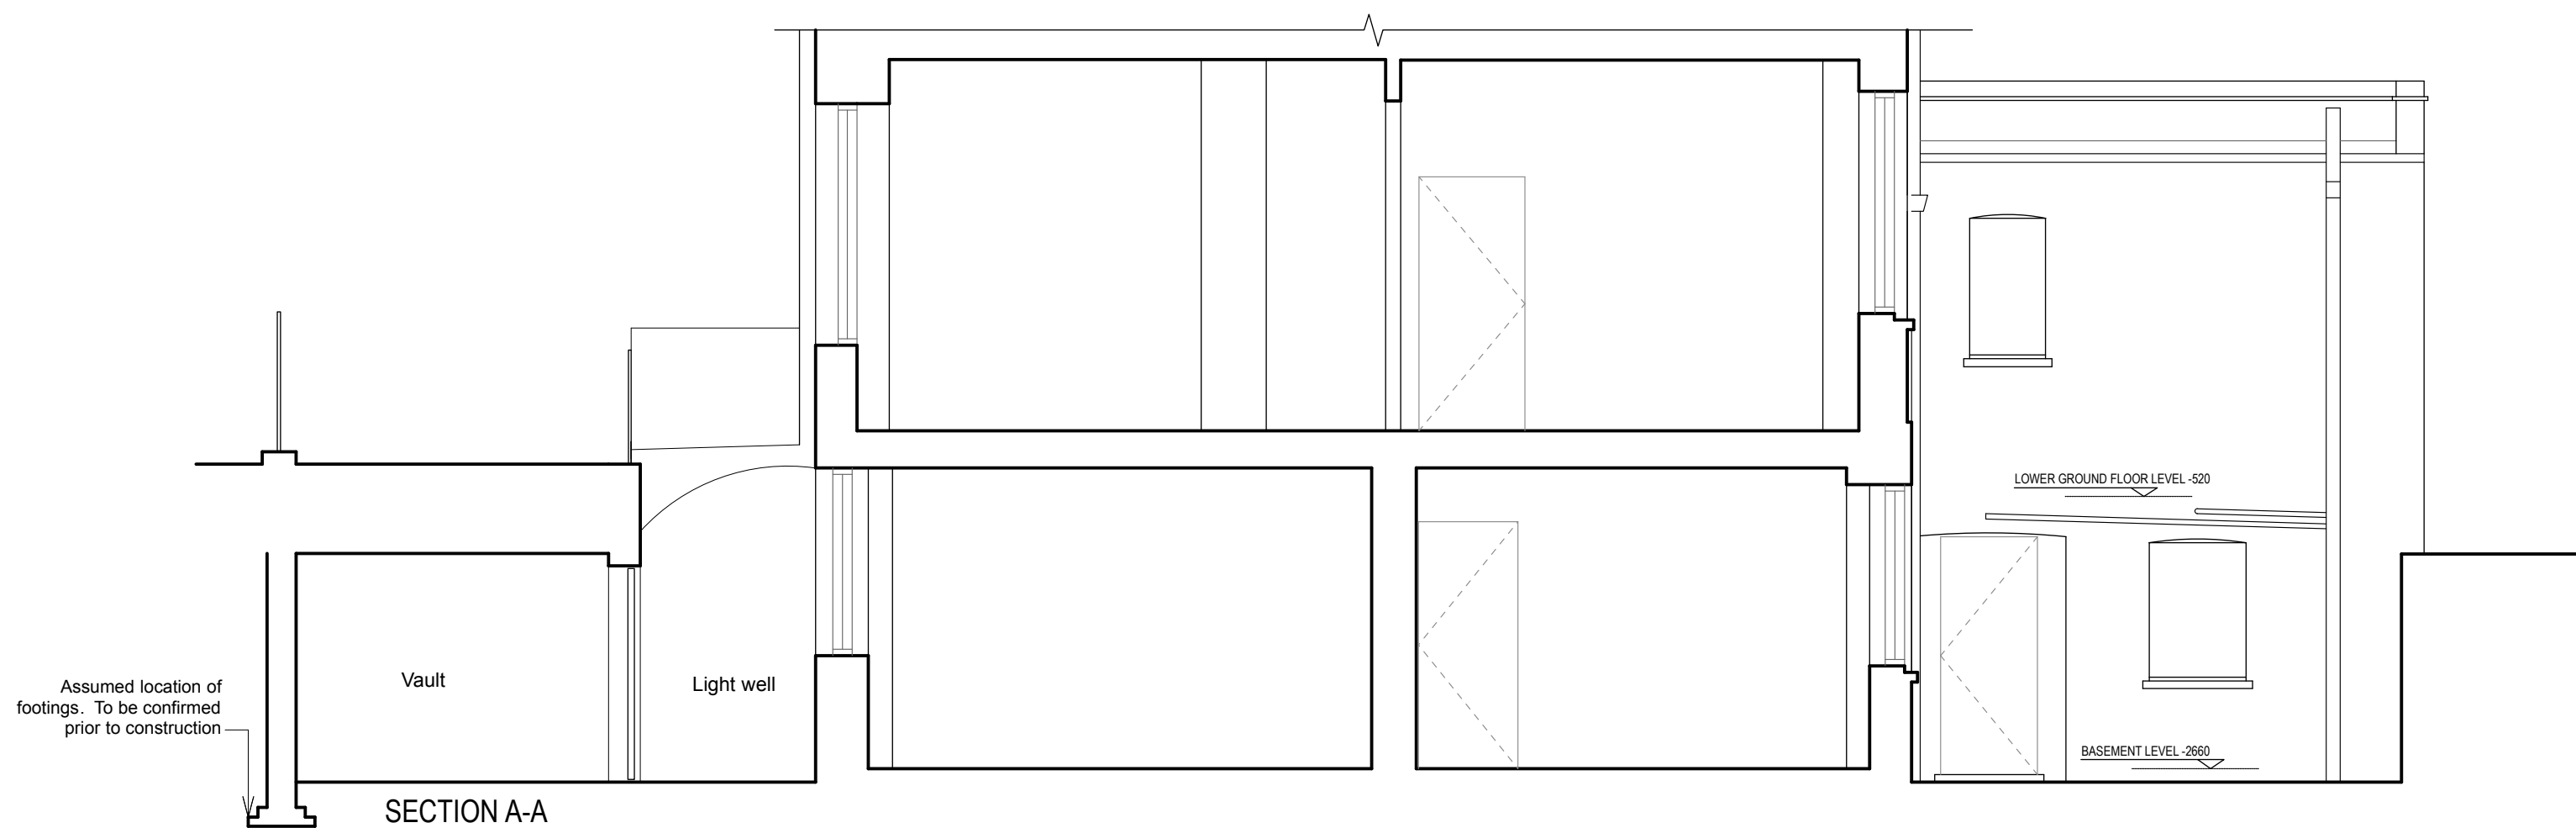
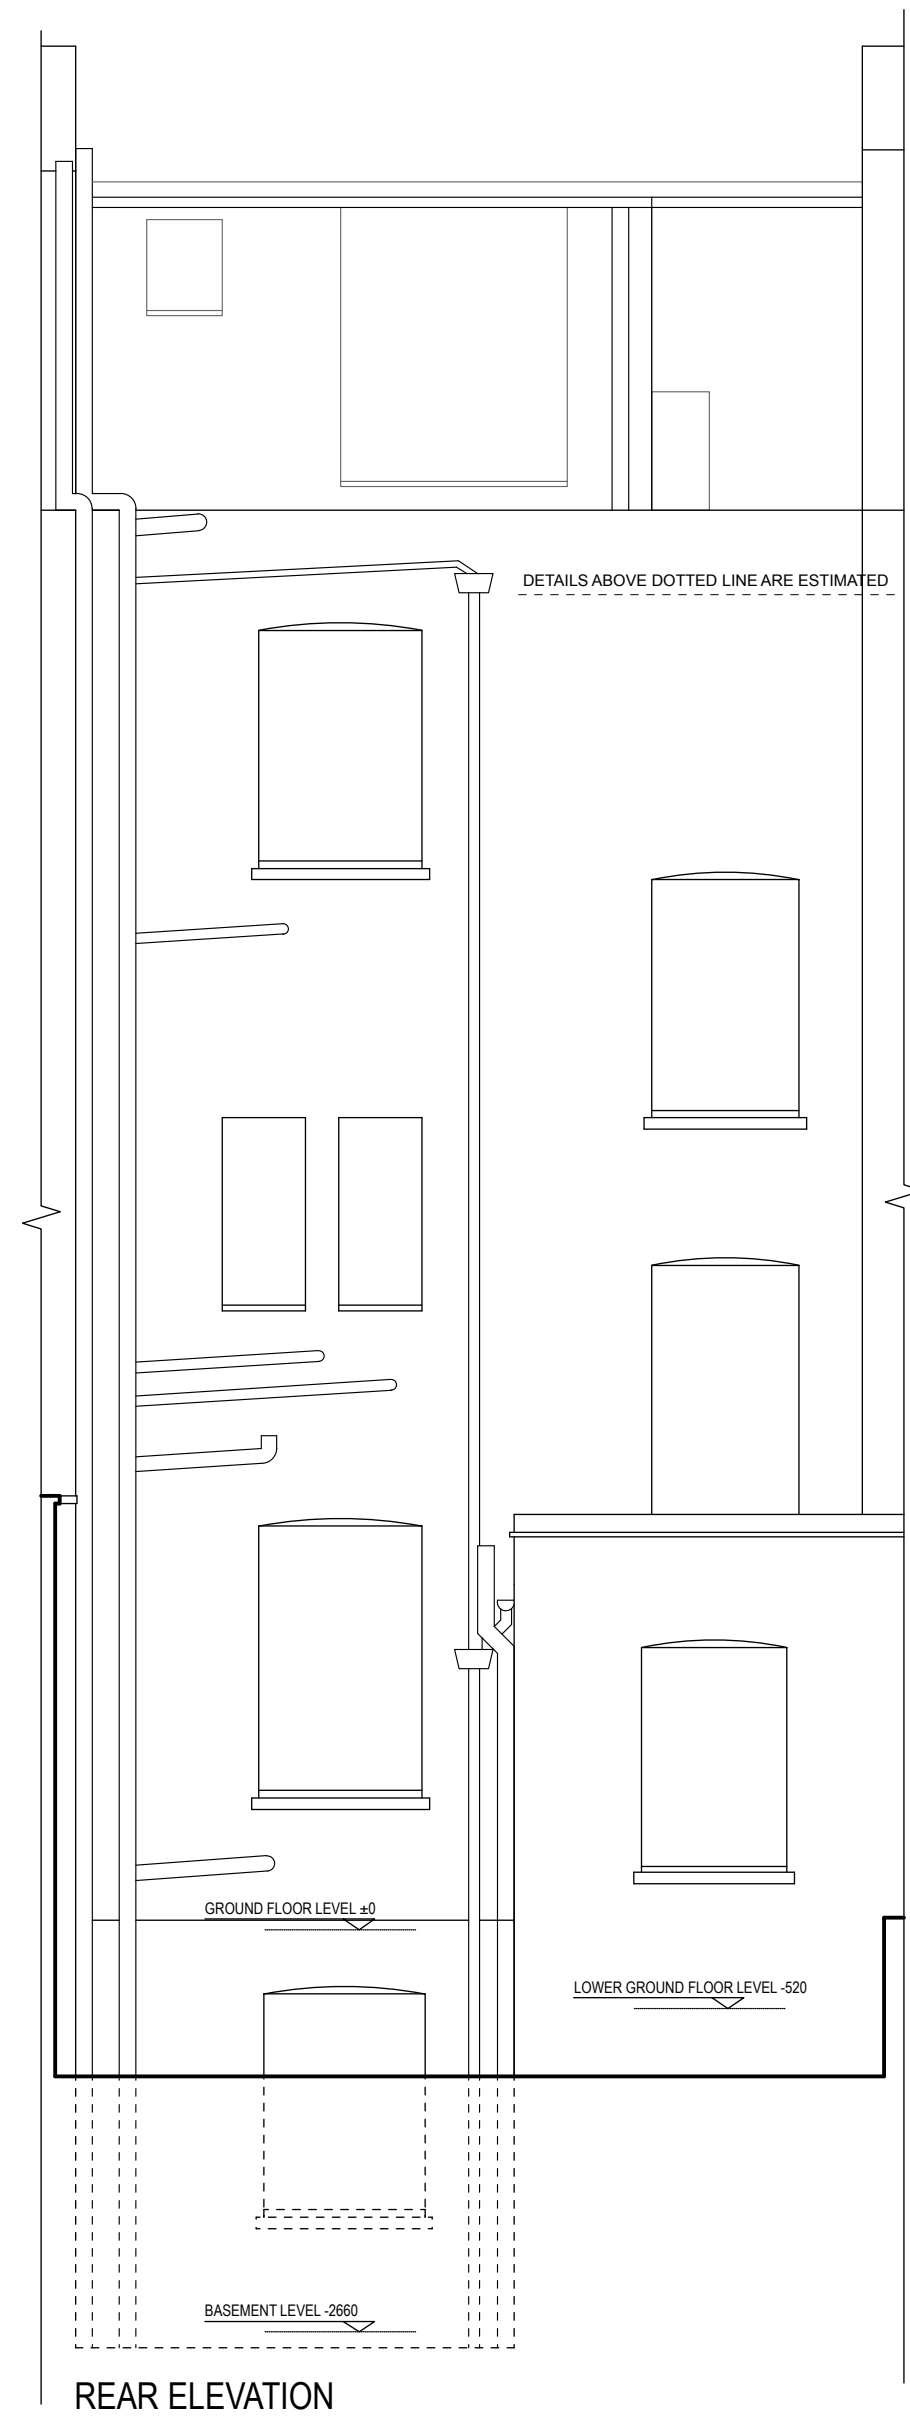
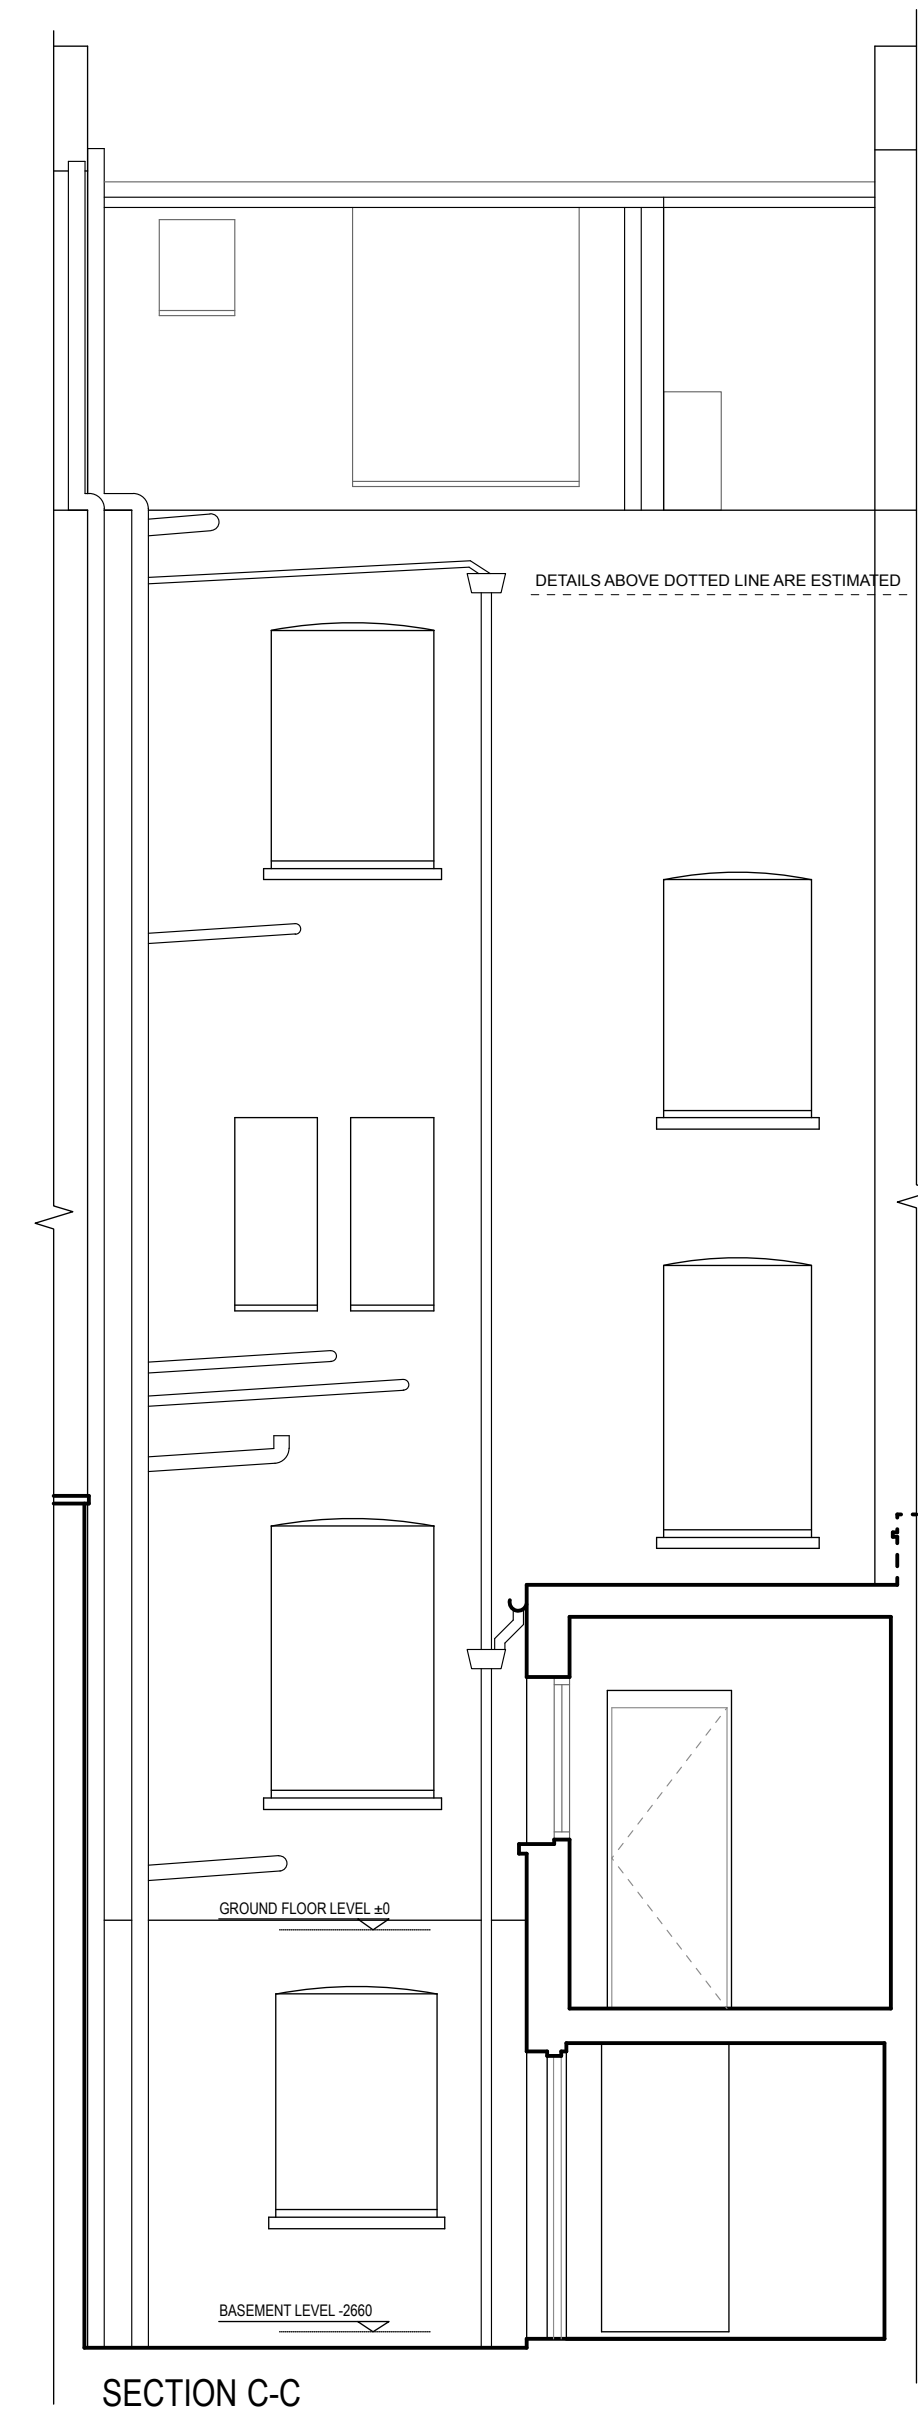
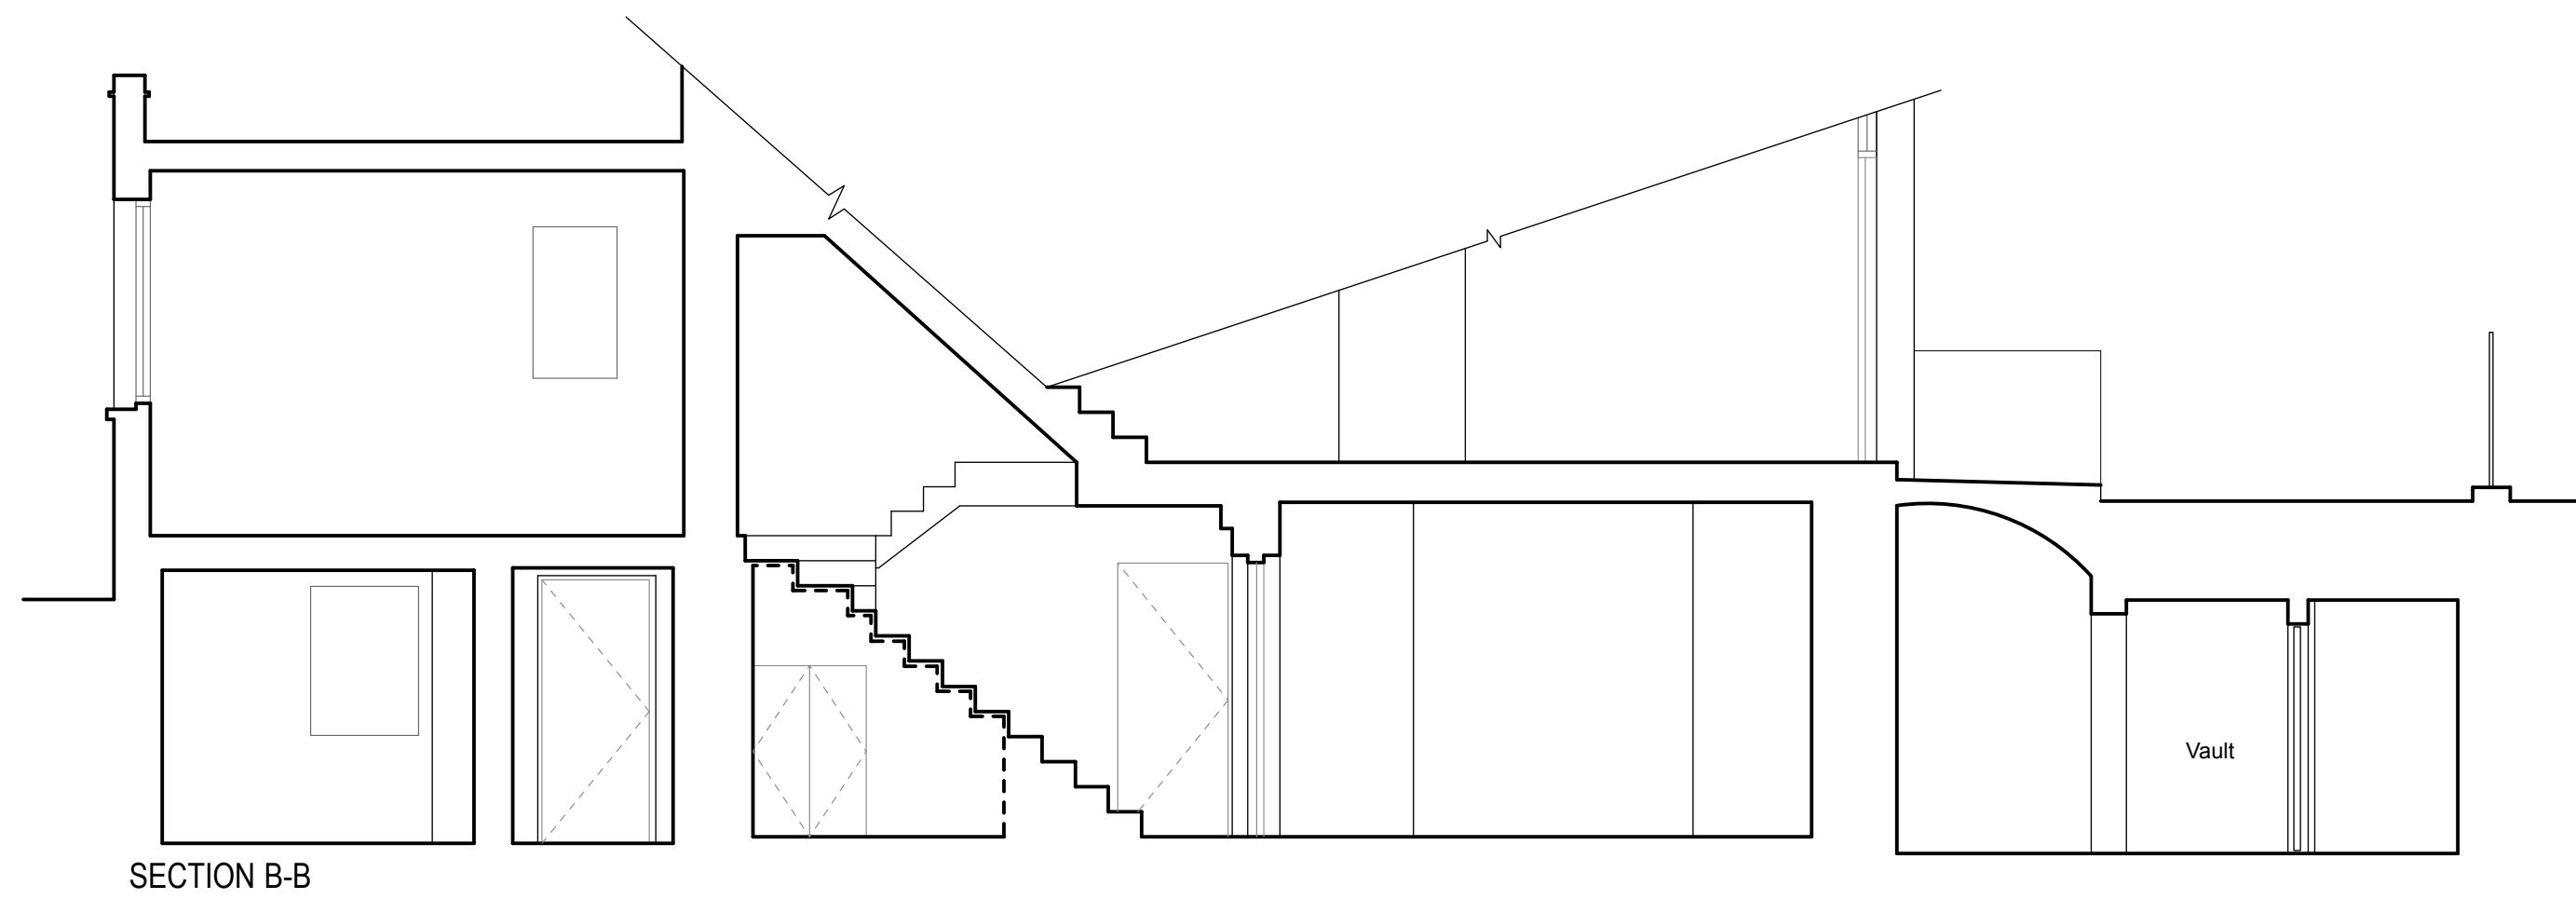
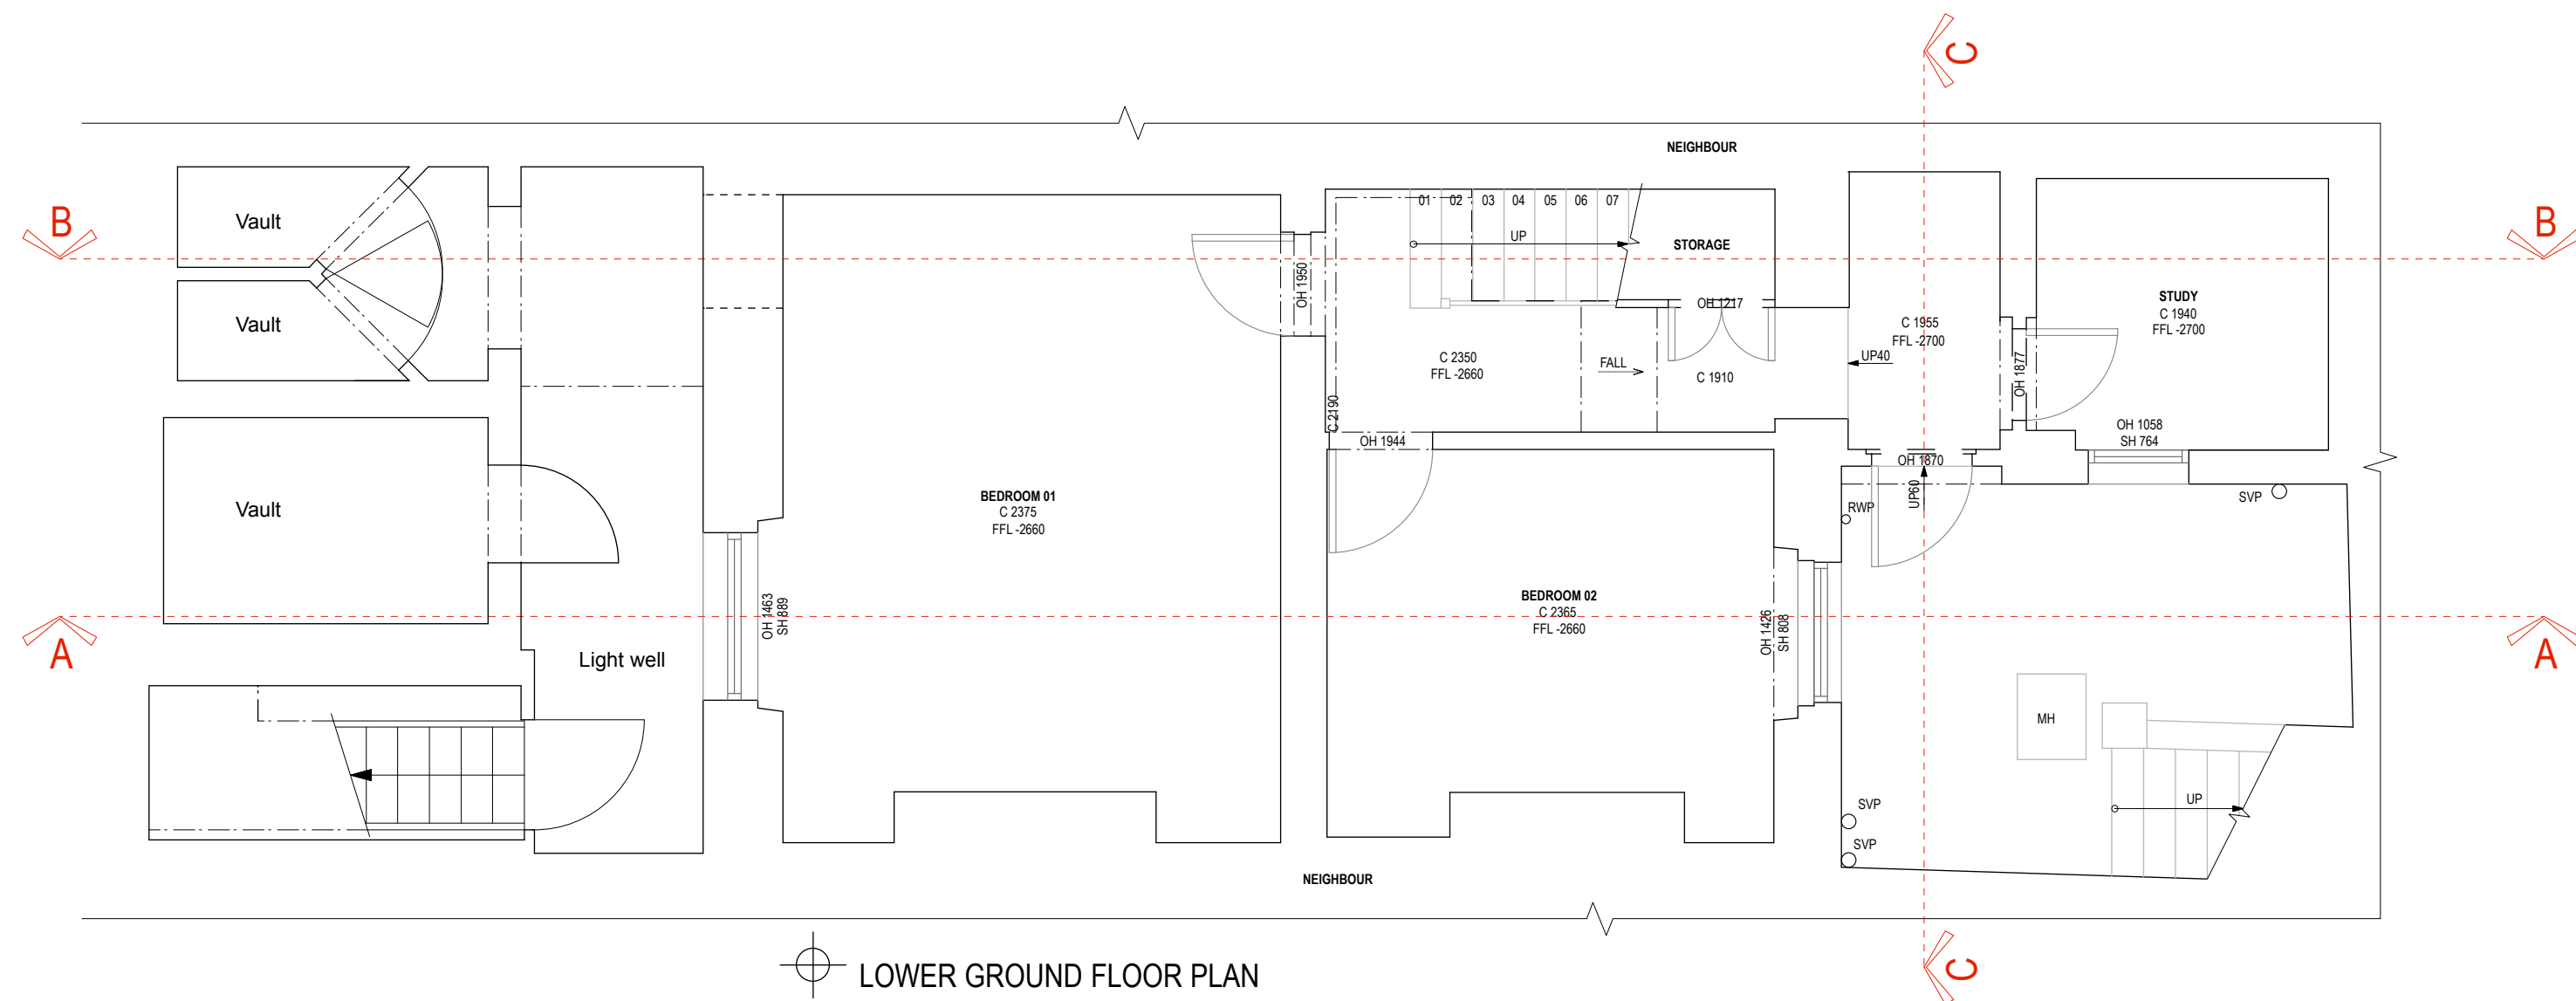
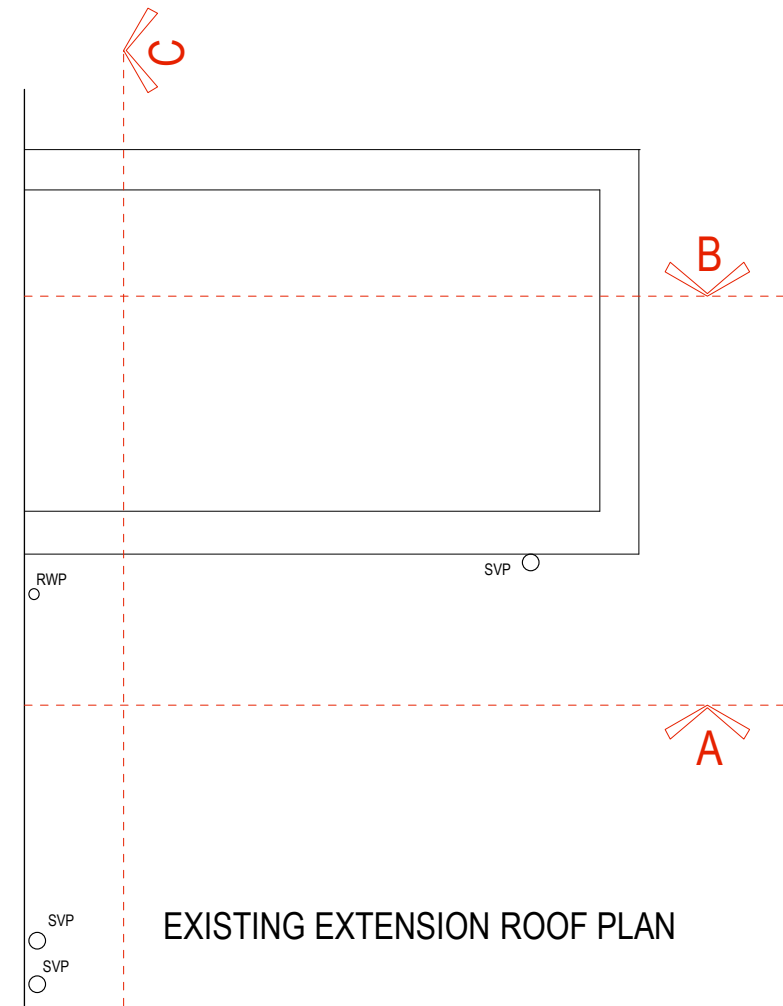


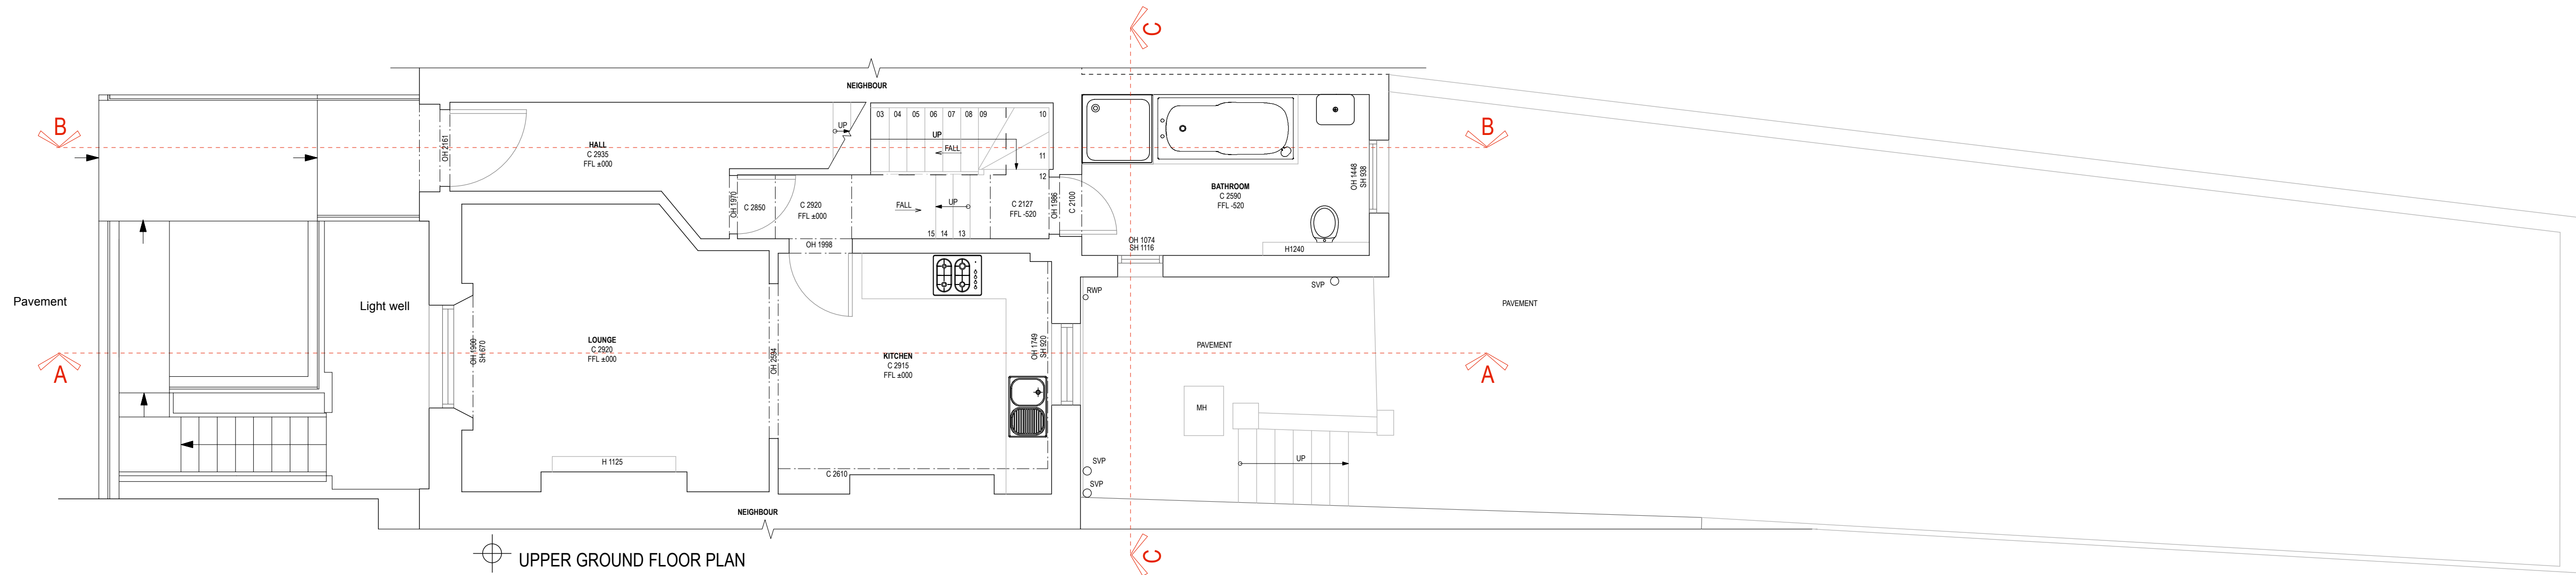

5.3.2015 Rev.C Additional information added
15.8.2013 Rev.B Additional information added
26.7.2013 Rev.A Additional information added

50a Mornington Terrace
As Existing
Scale 1:50 at paper size A1