


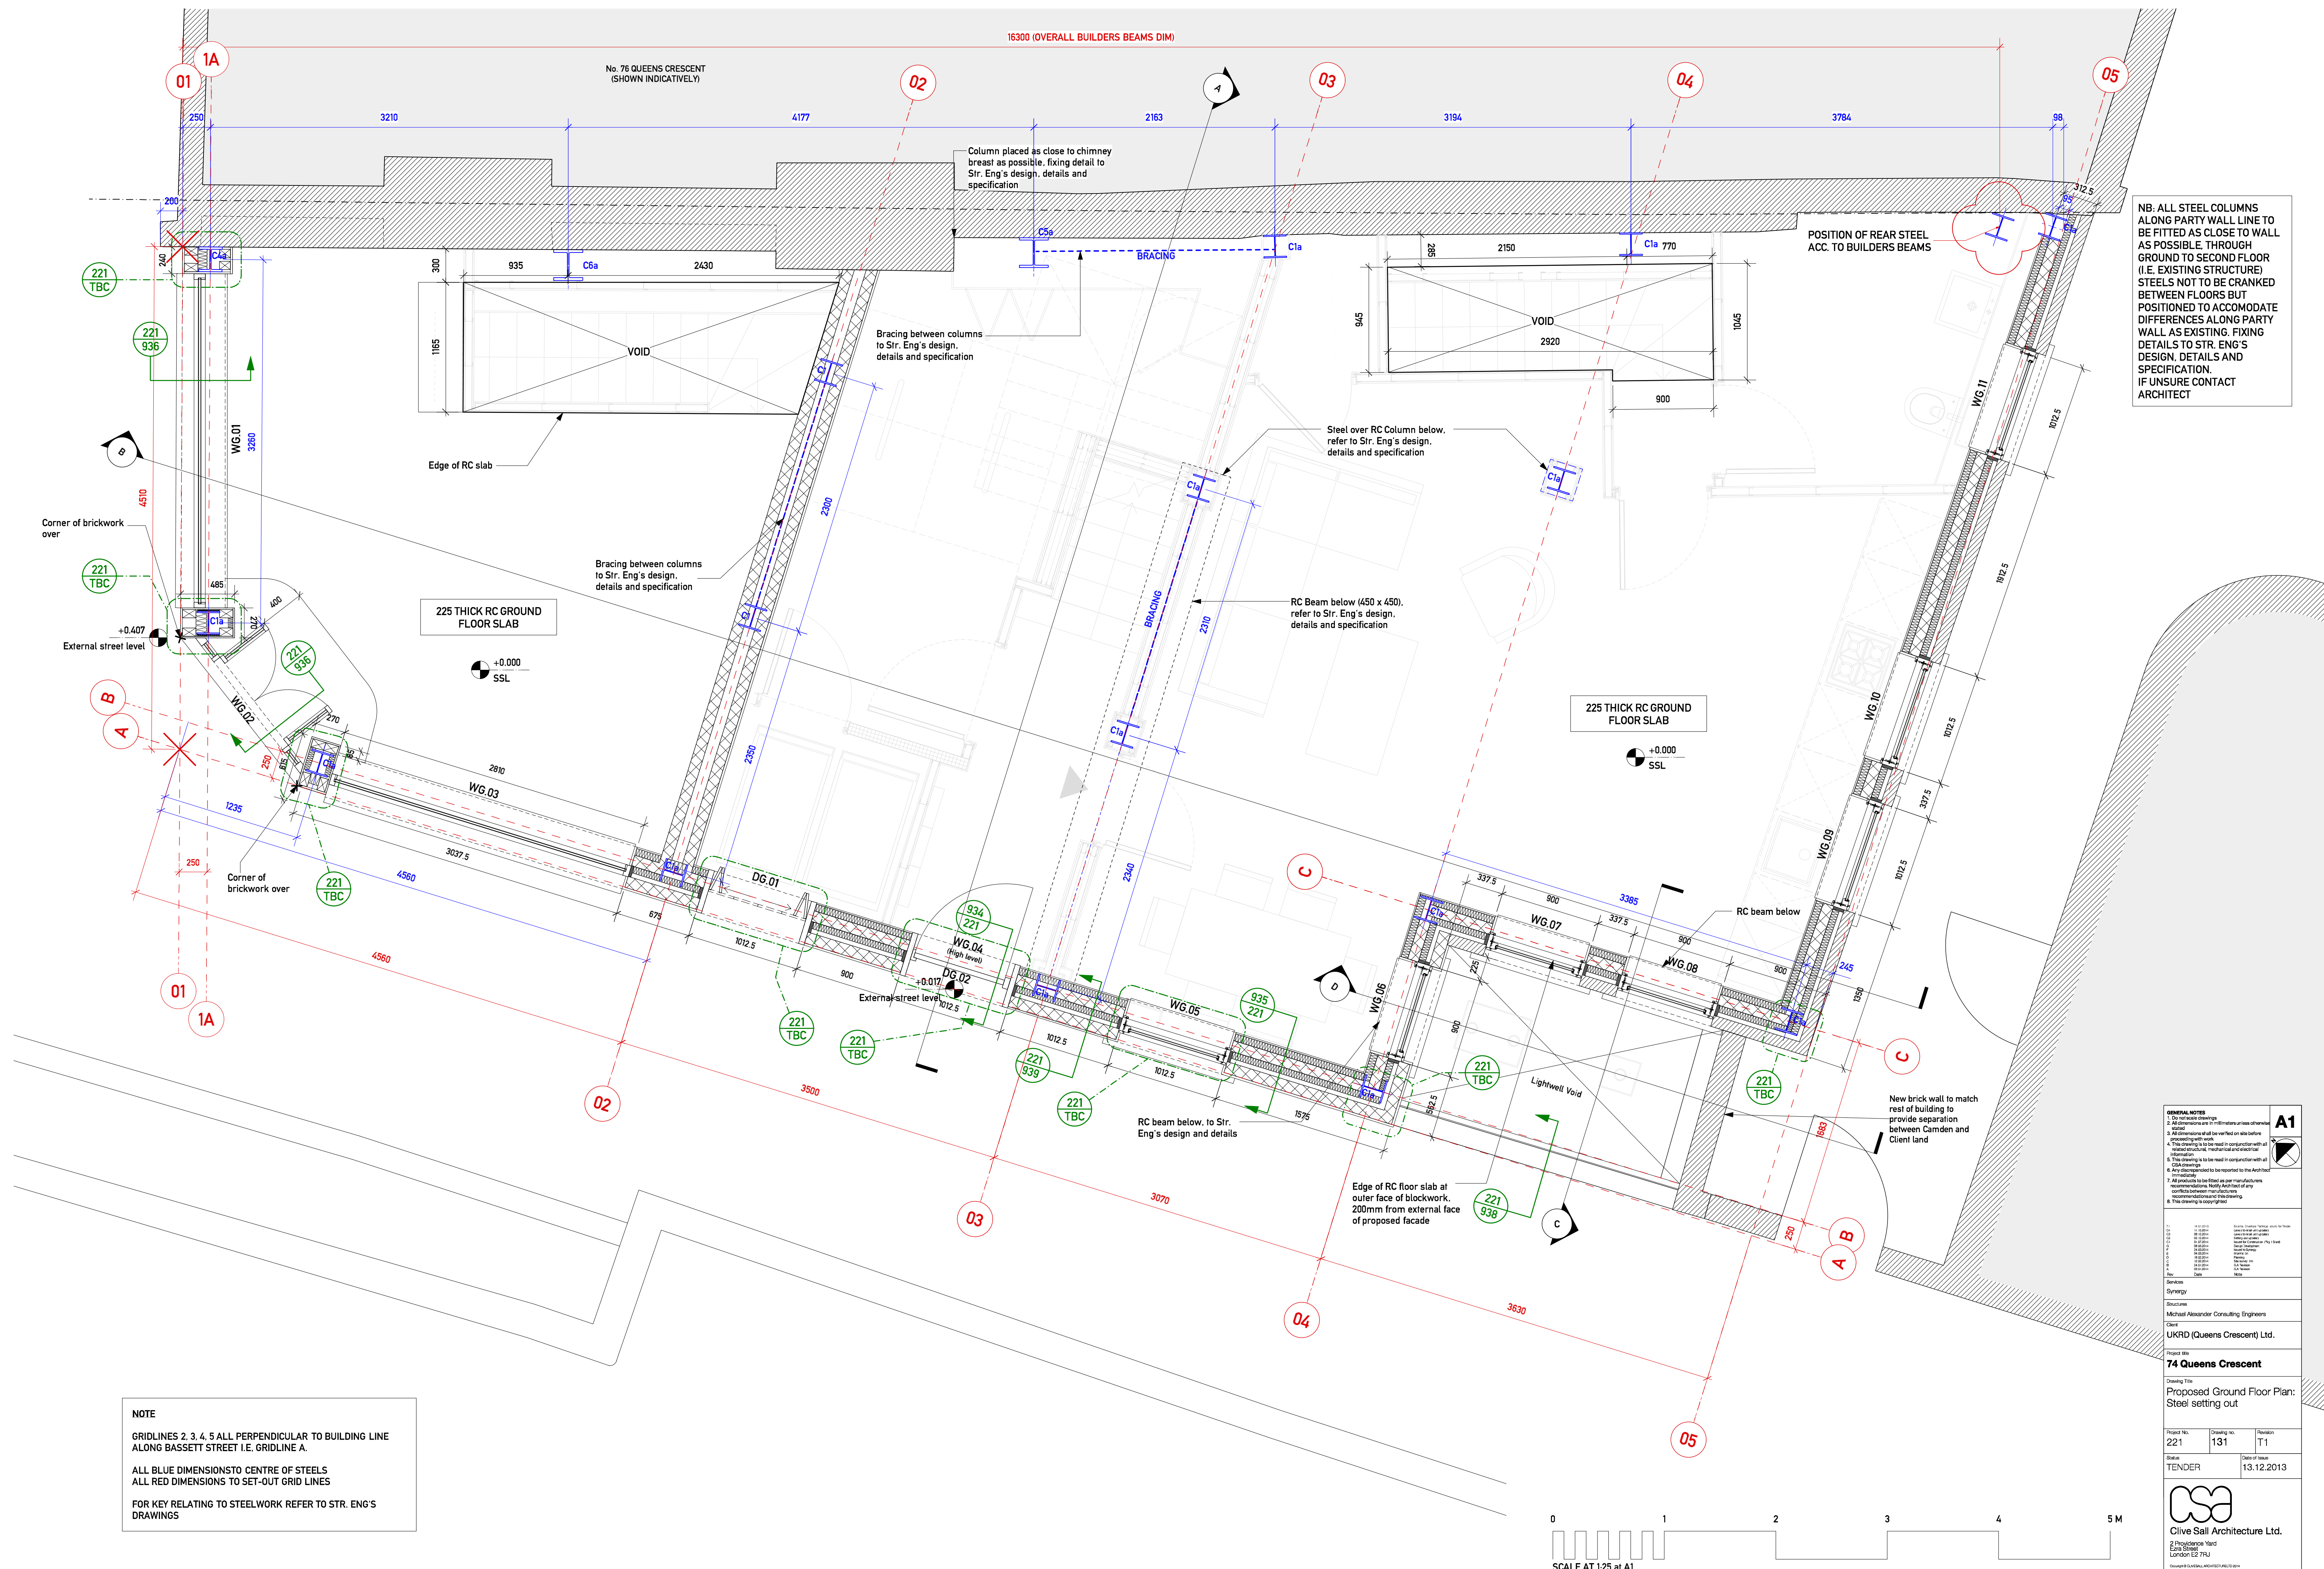

NOTE

GRIDLINES 2, 3, 4, 5 ALL PERPENDICULAR TO BUILDING LINE ALONG BASSETT STREET I.E. GRIDLINE A.

ALL BLUE DIMENSIONS TO CENTRE OF STEELS
ALL RED DIMENSIONS TO SET-OUT GRID LINES

FOR KEY RELATING TO STEELWORK REFER TO STR. ENG'S DRAWINGS

NB. ALL STEEL COLUMNS ALONG PARTY WALL LINE TO BE FITTED AS CLOSE TO WALL AS POSSIBLE THROUGH GROUND TO SECOND FLOOR (I.E. EXISTING STRUCTURE) STEELS NOT TO BE CRANKED BETWEEN FLOORS BUT POSITIONED TO ACCOMMODATE DIFFERENCES ALONG PARTY WALL AS EXISTING. FIXING DETAILS TO STR. ENG'S DESIGN, DETAILS AND SPECIFICATION. IF UNSURE CONTACT ARCHITECT

GENERAL NOTES

1. Do not use drawings as a guide for construction unless otherwise stated.

2. All dimensions shall be verified on site before proceeding with work.

3. The drawing is to be read in conjunction with all relevant drawings, material and detail notes.

4. This drawing is to be read in conjunction with all other drawings.

5. Any discrepancies to be reported to the Architect immediately.

6. All products to be fitted as per manufacturers recommendations. Notify Architect of any conflicts between manufacturers recommendations and drawings.

7. This drawing is copyrighted.

A1

Project No.	Drawing No.	Revision
221	131	T1
Scale	Date of issue	
TENDER	13.12.2013	

Csa

Clive Sall Architecture Ltd.

2 Providence Yard
Lark Street
London E2 7PU

0203 0000 0000
0203 0000 0000