


**Notes**  
 This drawing may be scaled for the purposes of Planning Applications, Local Authority and/or Legal plans where the scale bar is used, and where it is stated that the drawing is an original or an accurate copy. It may not be scaled for construction purposes.  
 Always refer to figured dimensions. All dimensions are to be checked on site. Discrepancies and/or ambiguities between the drawing and information given elsewhere must be reported immediately to this office for clarification before proceeding. All drawings are to be read in conjunction with the specification and details to be carried out in accordance with latest British Standards / Codes of Practice.

No.	Date	By	Notes	CHKD
A	02/11/11	AB	Updated following planners comments	U
B	03/11/11	AB	Section updated	U

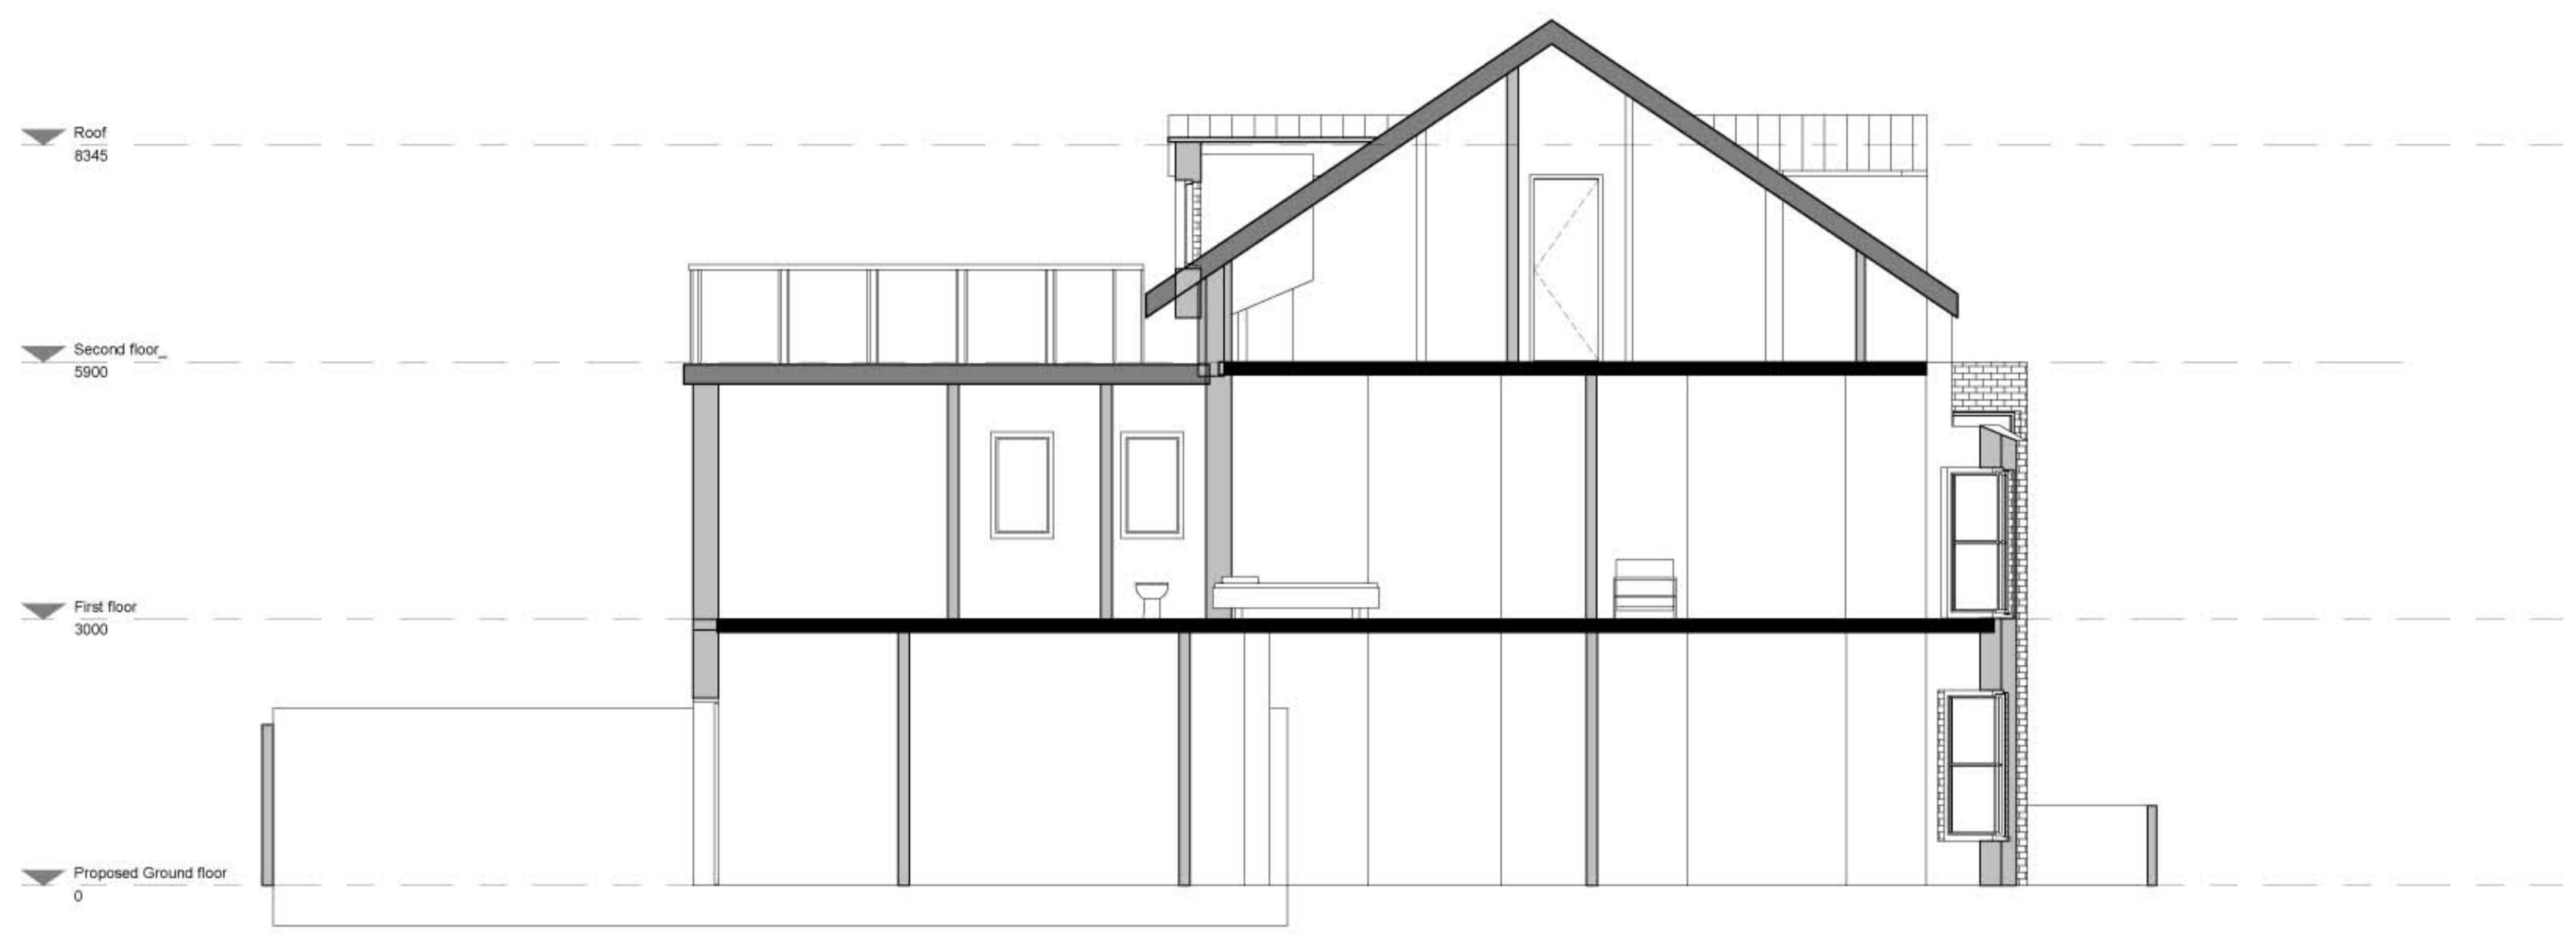

**AS APPROVED**

**aww** architecture  
 interior design  
 masterplanning

Rivergate House  
 Bristol, BS1 6LS  
 T: 0117 923 2535  
 F: 0117 942 6989  
 bristo@aww-uk.com

7 Birch Lane  
 London, EC3V 9BW  
 T: 020 7160 8000  
 F: 020 7160 6001  
 london@aww-uk.com

East Quay House  
 Plymouth, PL4 0RH  
 T: 01752 261362  
 F: 01752 261332  
 plymouth@aww-uk.com

www.aww-uk.com

Project Title  
**Constantine Road, London  
 NW3**

Drawing Title  
**Existing Sections**

Scale	Sheet Size	Drawn
1 : 50	A1	Author
Date	Checked	Checker
09/09/11		

Status  
**PLANNING**

Project No.	Drawing No.	Revision
2877	4011	B