


The scaling of this drawing cannot be assured				
Revision	Date	Drn	Ckd	
Rev A - General amendments made	14.01.15	AB	TC	TC
Rev B - Drainage amendments made	28.01.15	AB	TC	TC
Rev C - General amendments made	23.02.15	AB	TC	TC
Rev D - New build amendments made	27.02.15	AB	TC	TC

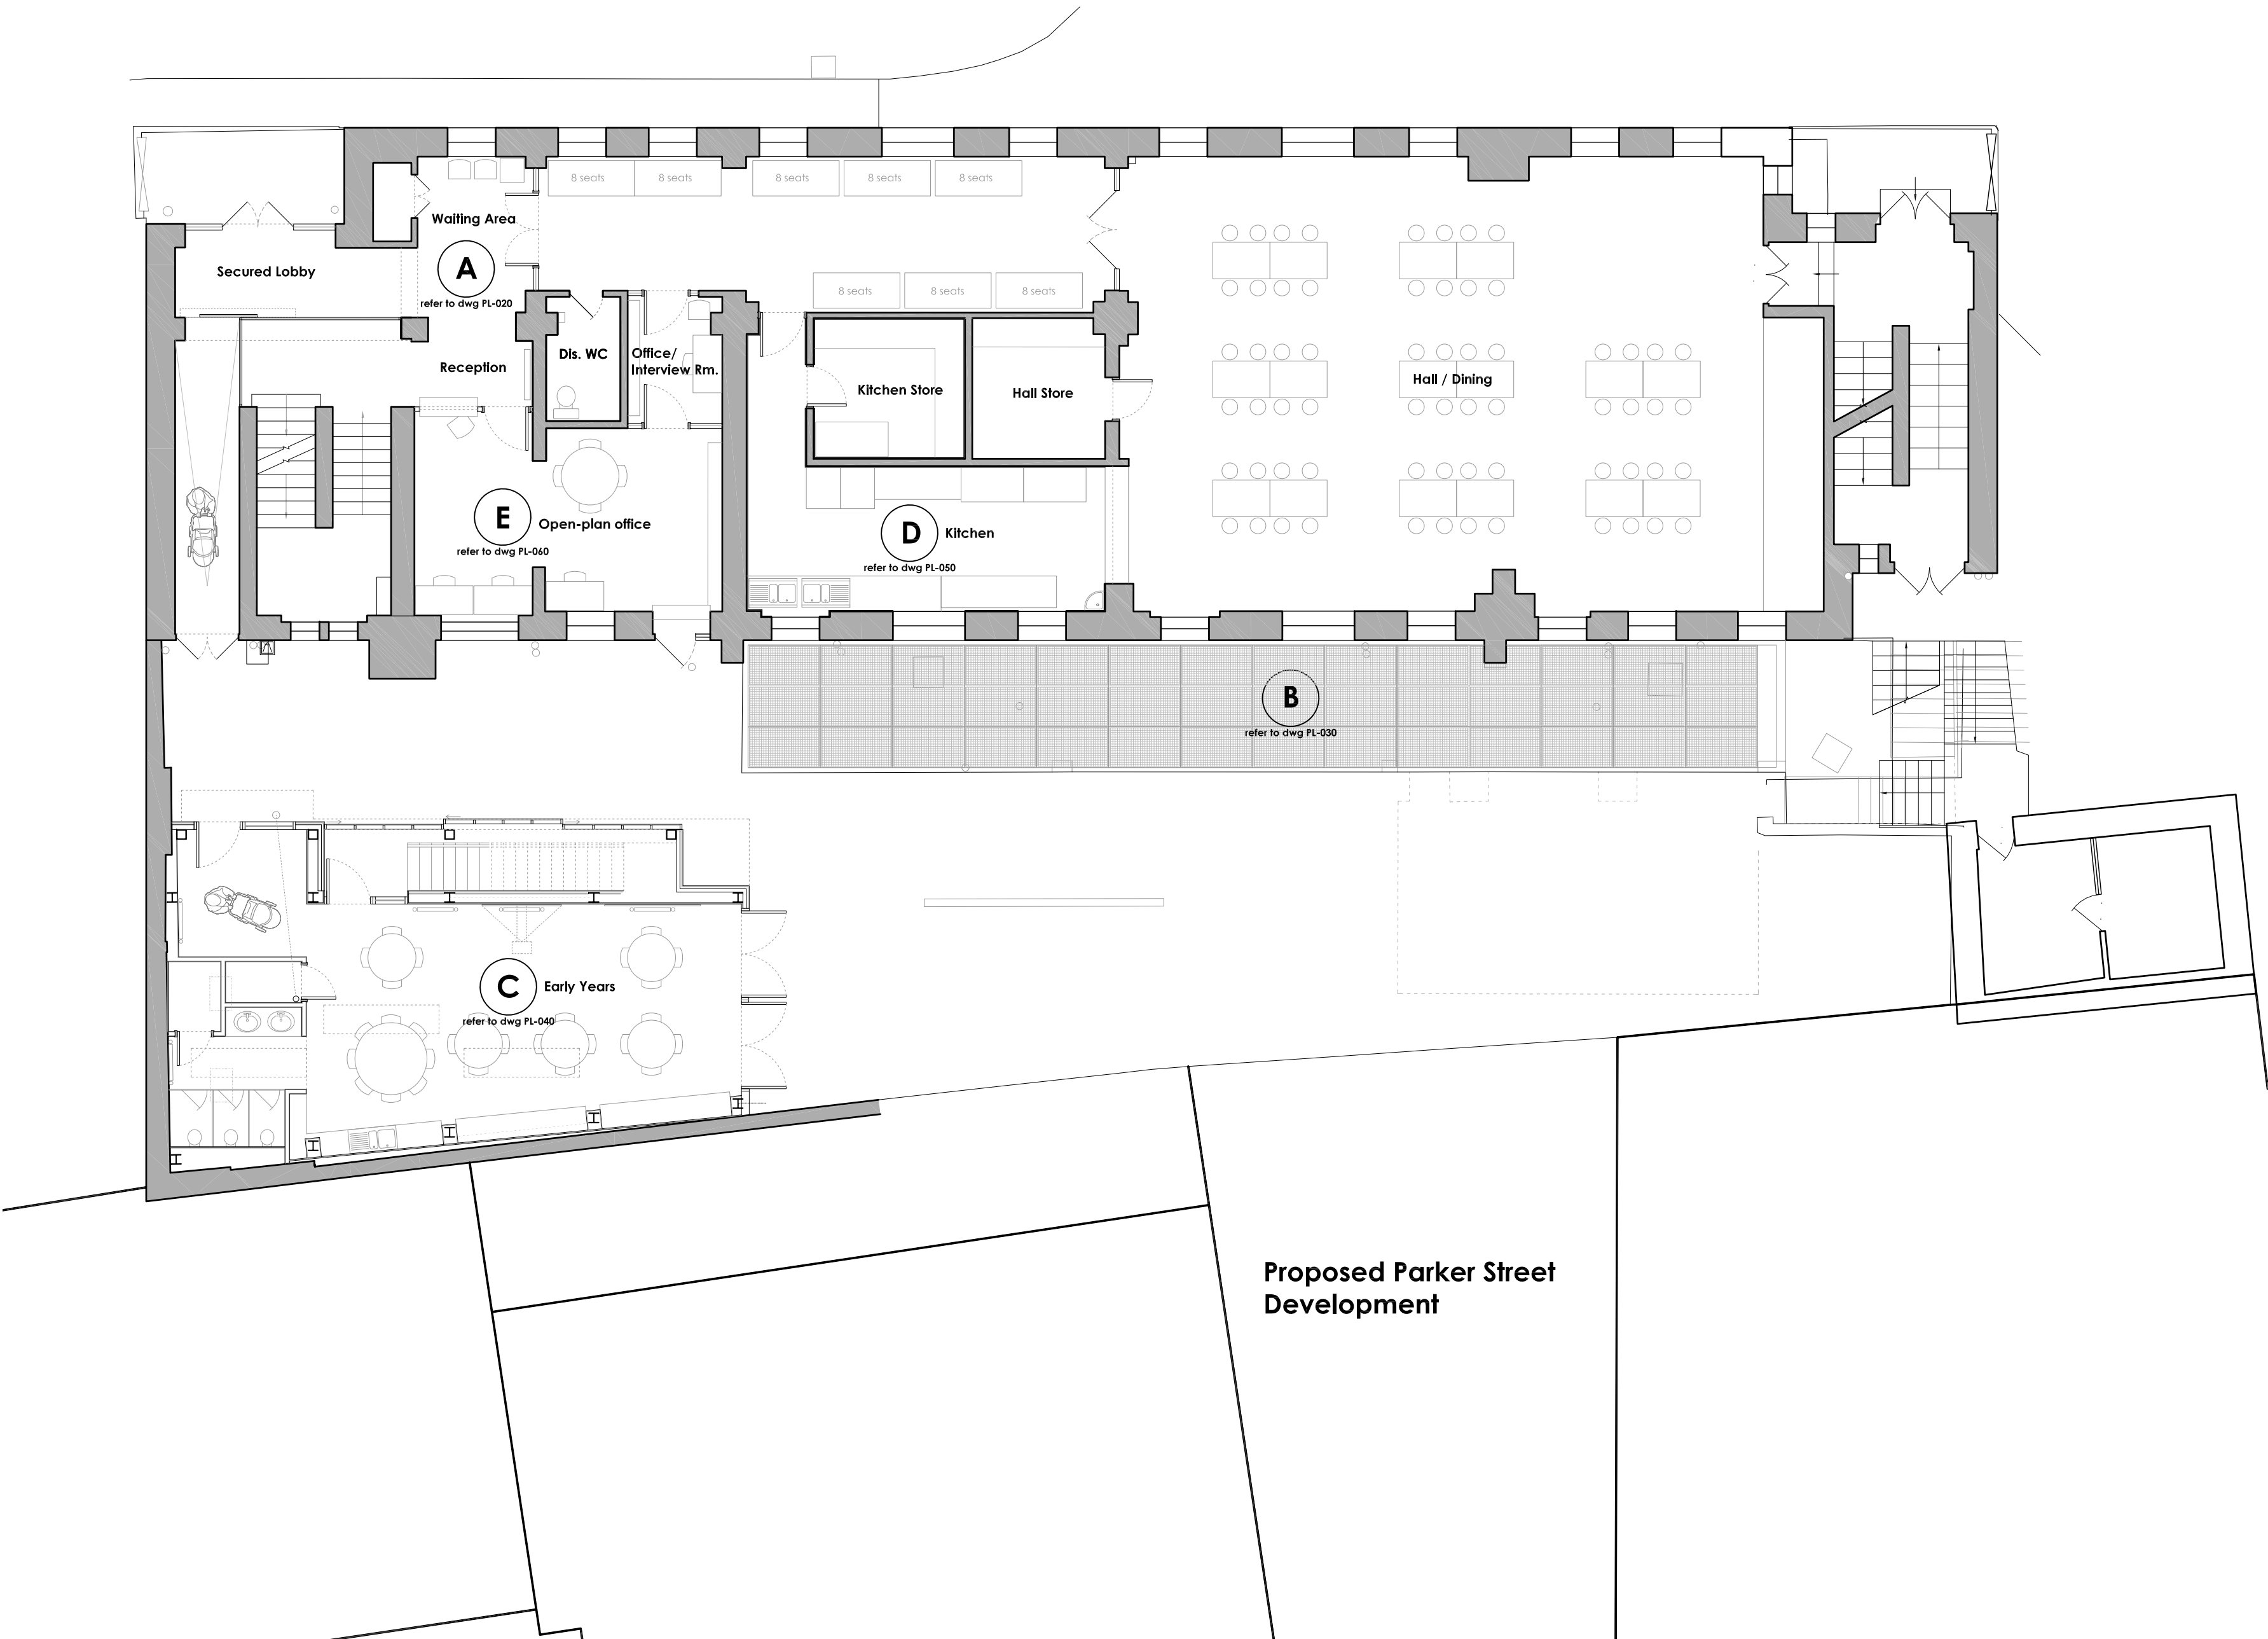

# PLANNING

Project  
St Joseph's Primary School  
Holborn

Drawing Title  
Proposed Plans  
Ground Floor

Date 03.11.14	Scale 1:100@A2	Drawn by AB/TC	Check by TC
Project No 23171	Drawing No PL-010	Revision D	

**BARTON  
WILLMORE**

Planning • Master Planning & Urban Design  
Architecture • Landscape Planning & Design • Project Services  
Environmental & Sustainability Assessment • Graphic Design

[bartonwillmore.co.uk](http://bartonwillmore.co.uk)



Offices at Reading London Bristol Cambridge Cardiff Ebbsfleet Edinburgh Leeds Manchester Solihull