
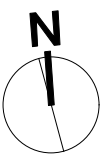
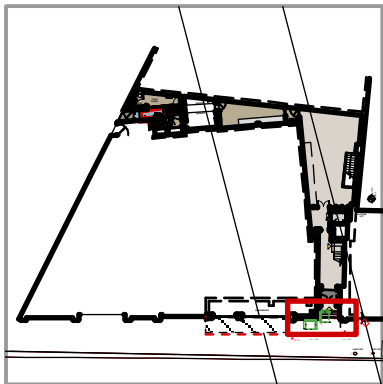



SOFTROOM_

Softroom
3 Murphy Street London SE1 7FP
www.softroom.com
softroom@softroom.com
+44 (0) 203 597 6888
Verify all dimensions on site. Do not Scale

General Notes

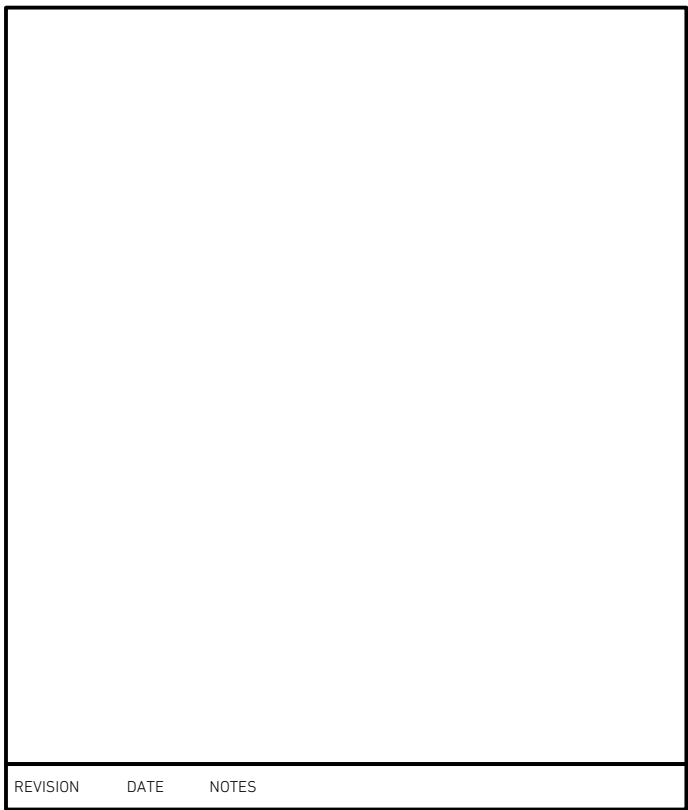

FOR	WAHACA		
PROJECT	KENTISH TOWN	PROJECT NO.	1405
STATUS	PLANNING		
SCALE	Various @ A1	DATE	01.15
TITLE	ENTRANCE DETAILS - SECTION		
DRAWING NO.	(24)02	REVISION	C

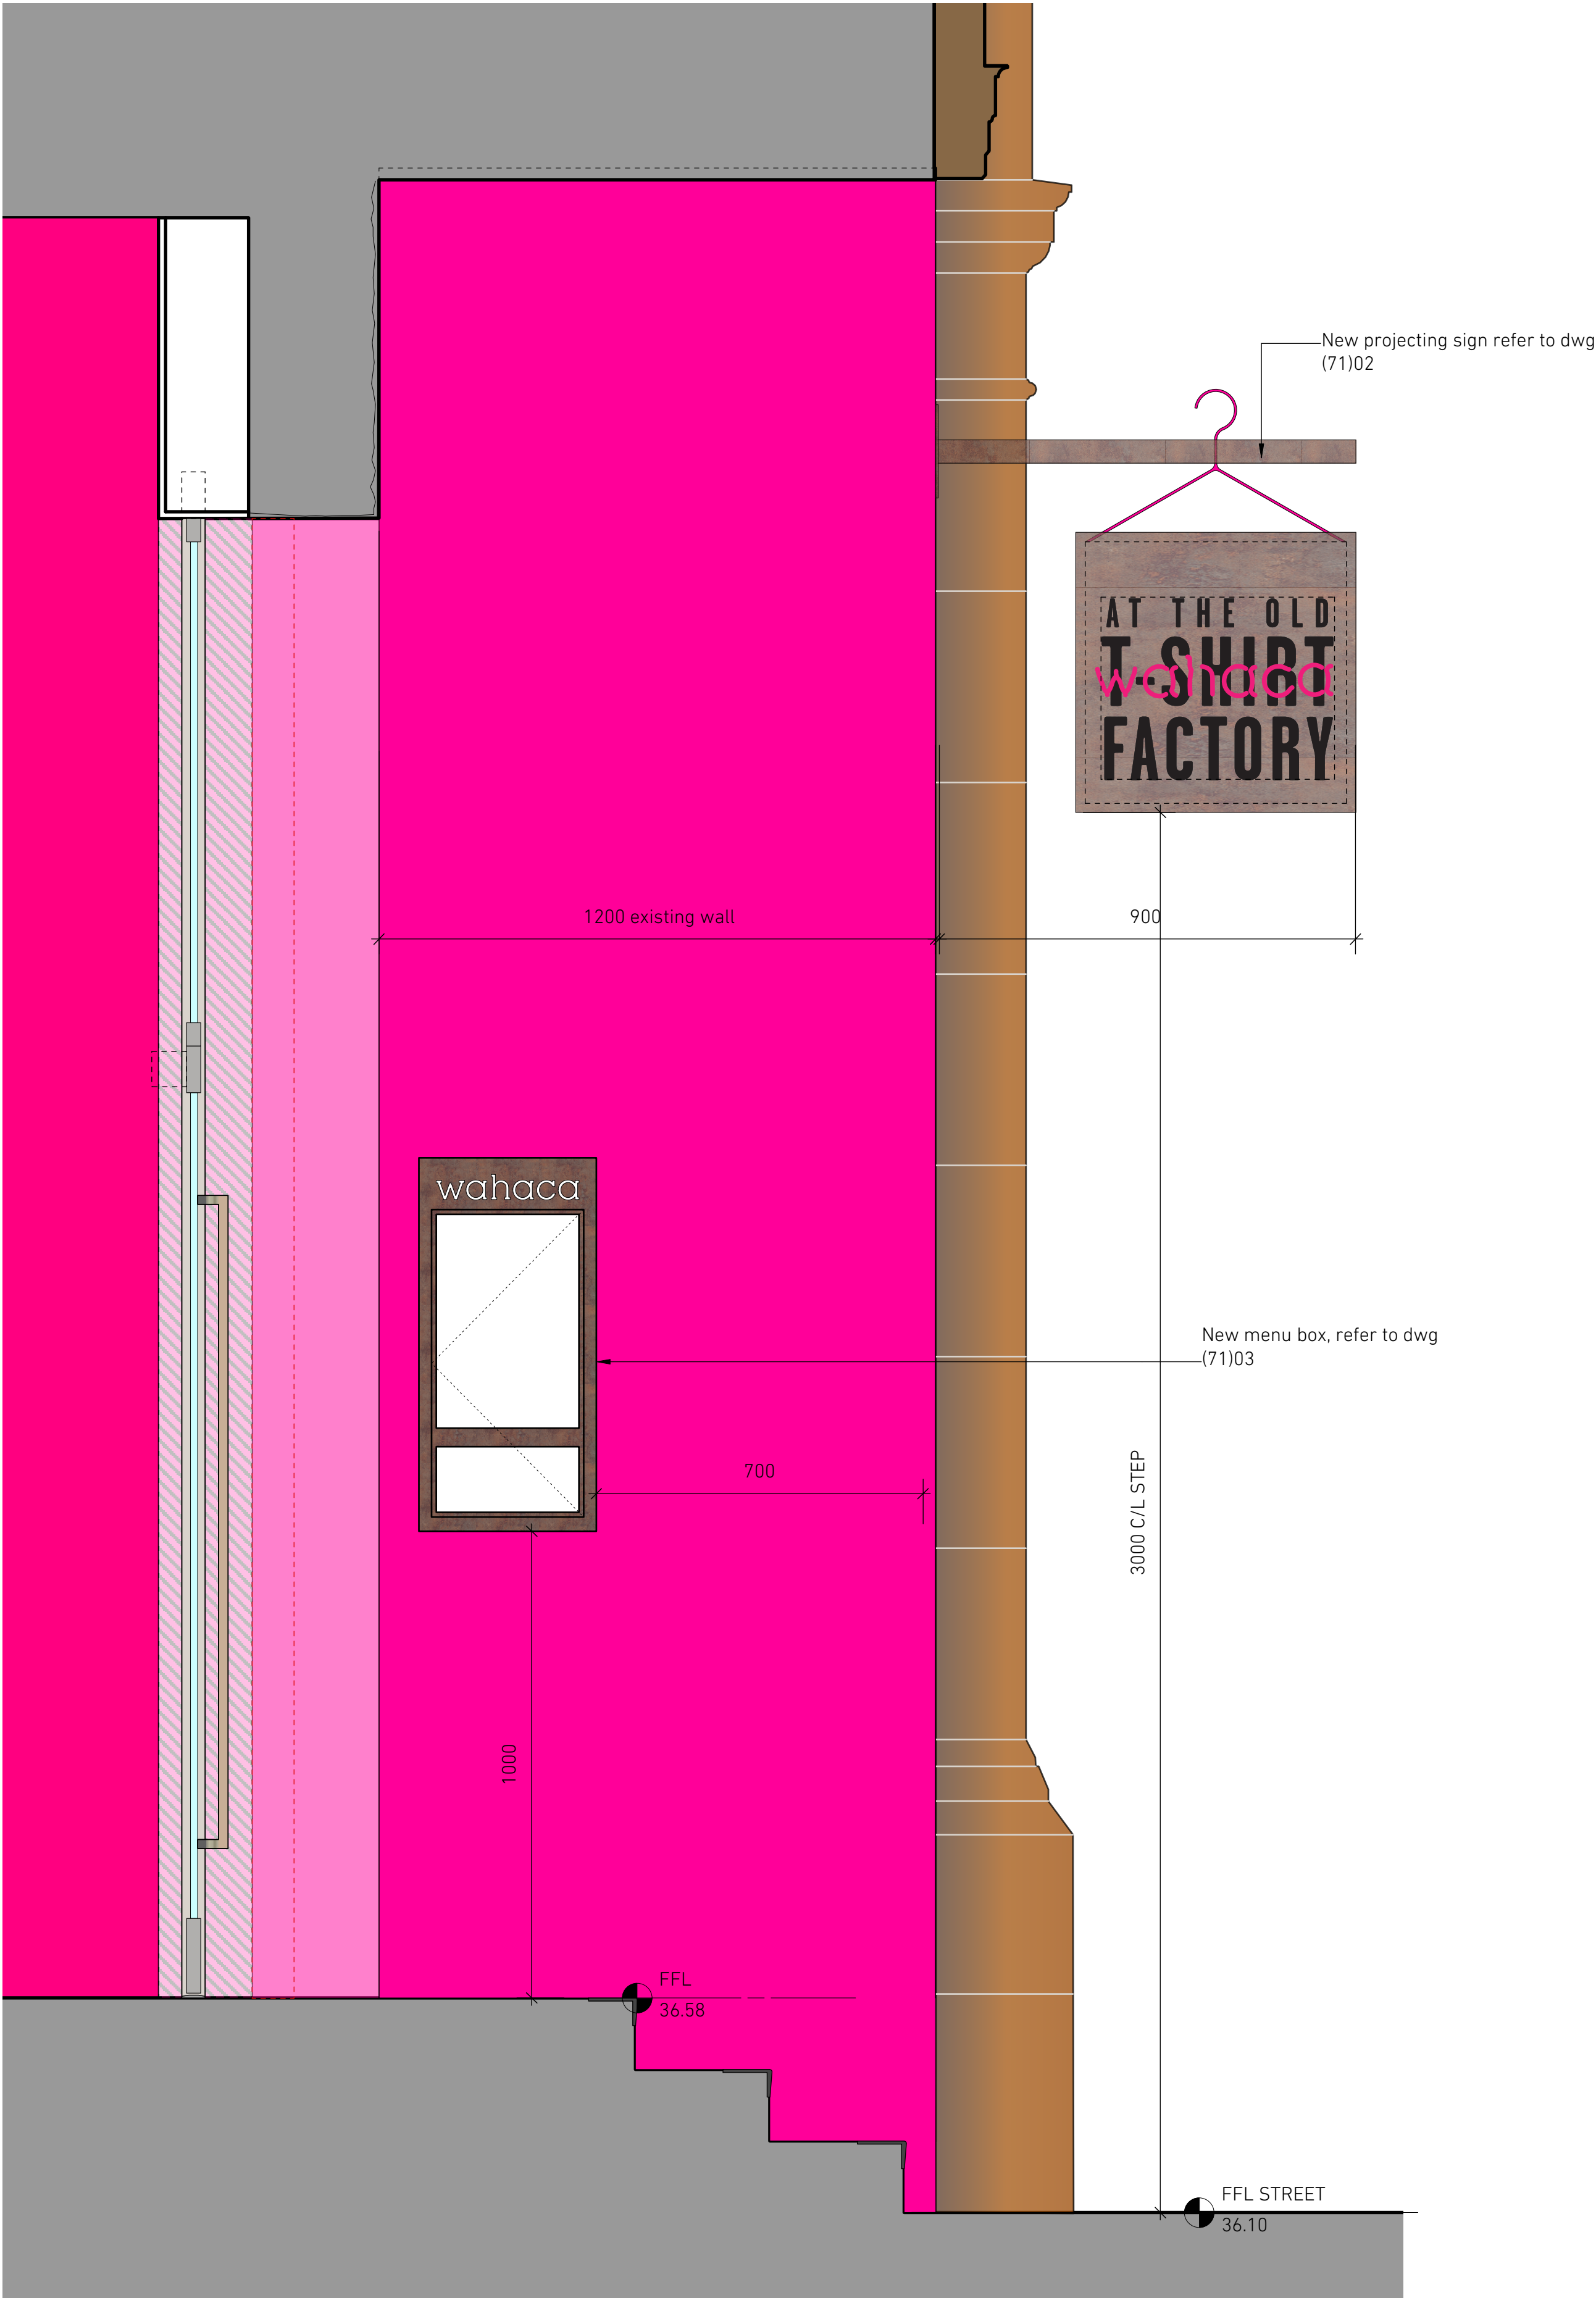

1 PROPOSED ENTRANCE ELEVATION
Scale: 1:10