



Section A-A Proposed

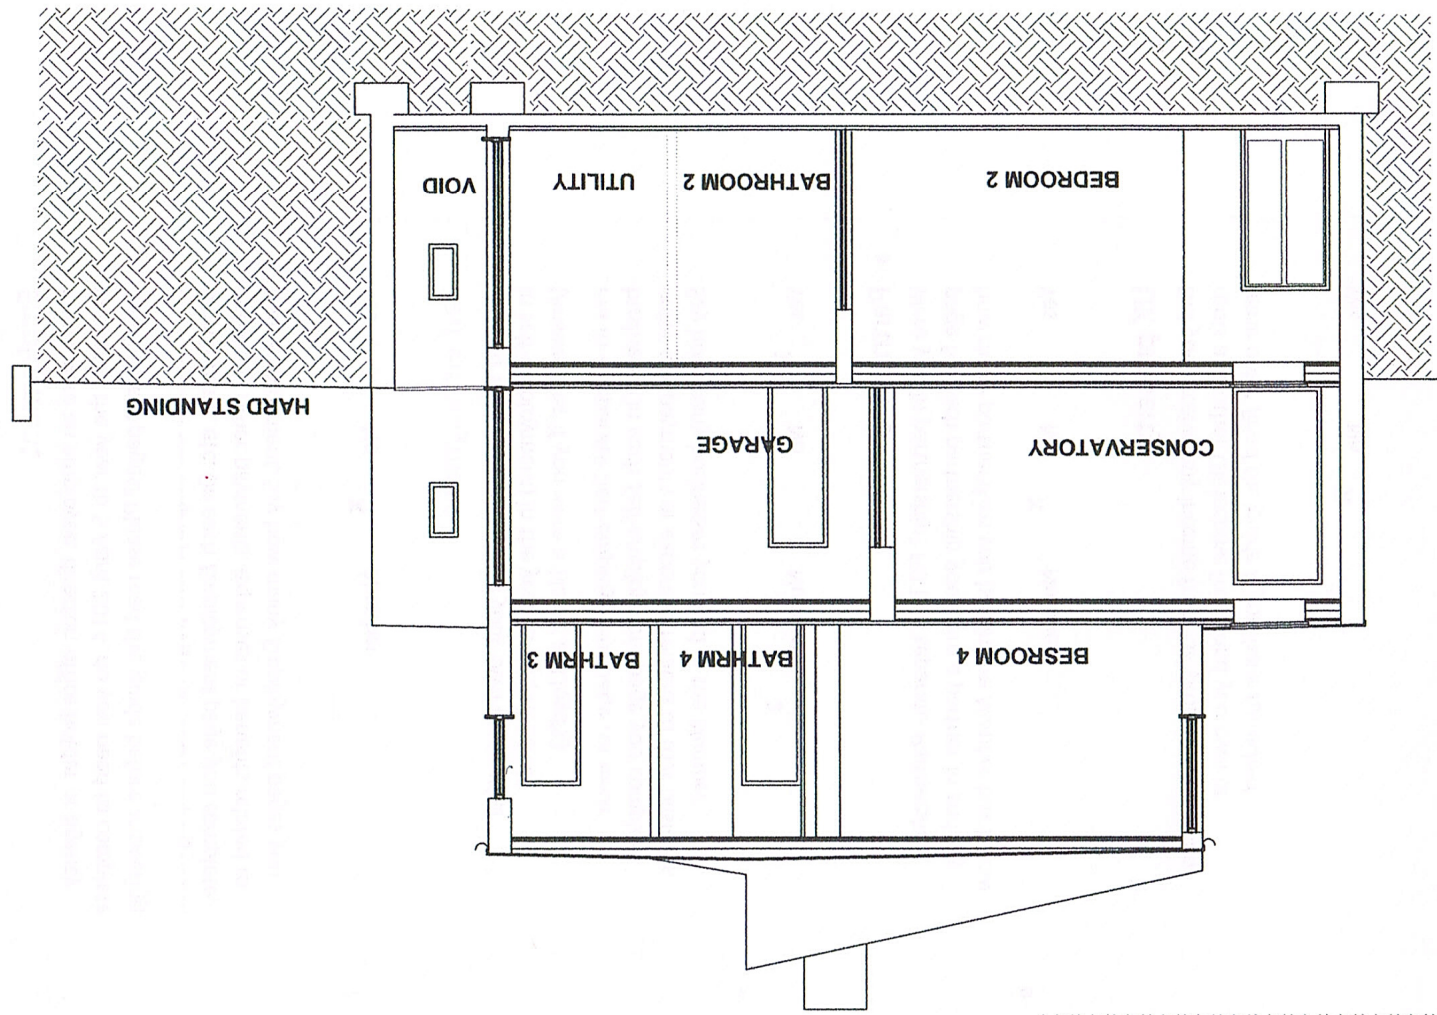

Section B-B Proposed

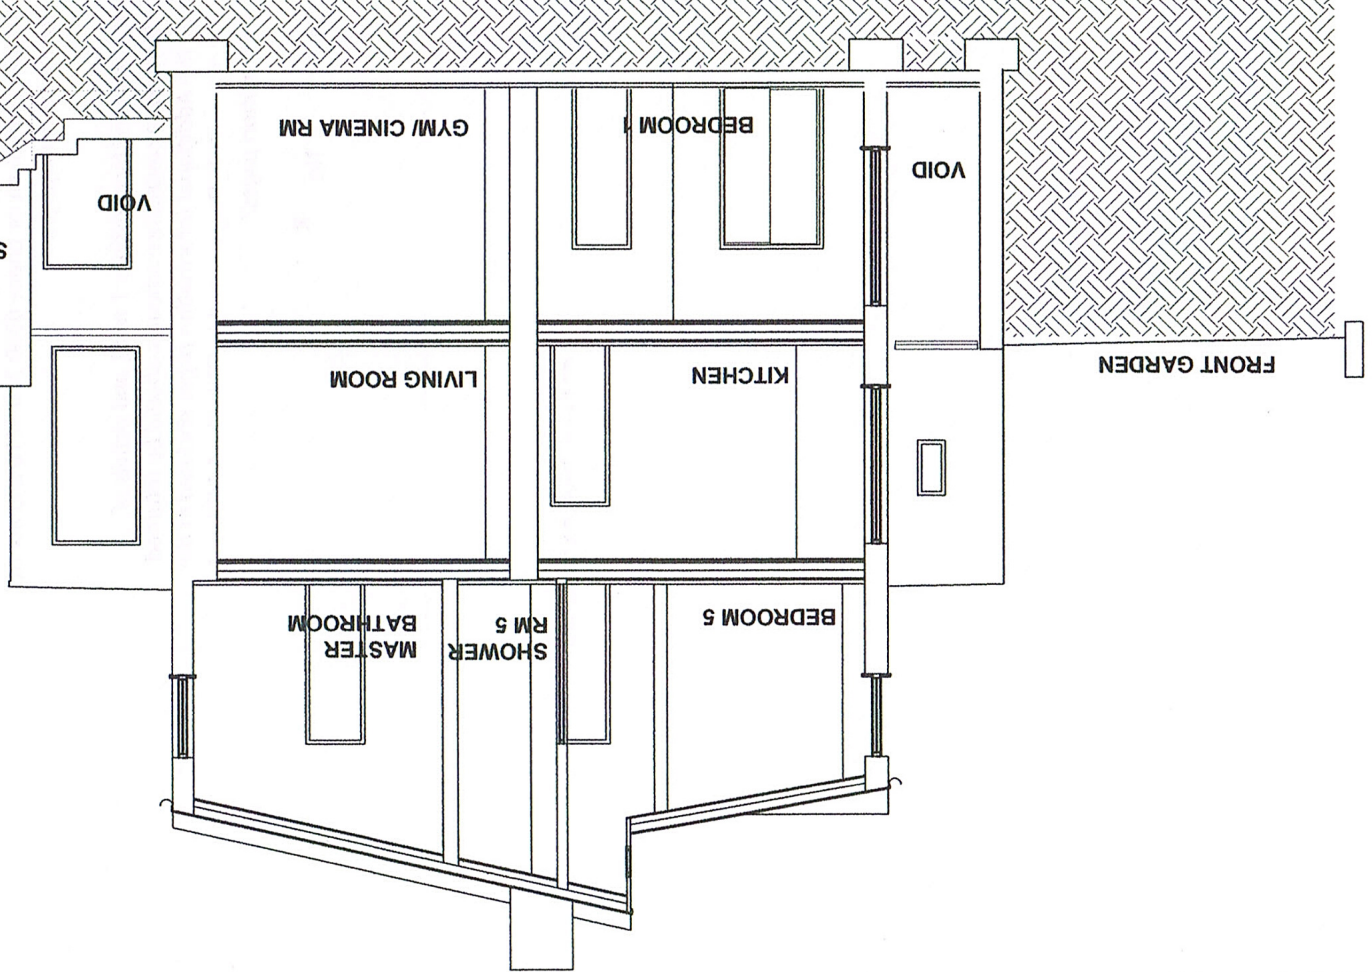

Section C-C Proposed

Scale at A3
000 500 1000 2000 3000