



REPRODUCED BY PERMISSION OF ORDNANCE SURVEY ON BEHALF OF HMSO, CROWN COPYRIGHT AND DATABASE RIGHT
OS DATA LICENCE EXPIRATION:
ALL RIGHTS RESERVED. LICENCE NUMBER AL100012293

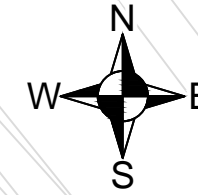

NOTES
OS DATA SUPPLIED AND USED WITH PERMISSION OF VICTORIA SQUARE PROPERTY COMPANY LTD.

- LEGEND
- PARALLEL ON STREET PARKING BAY
 - ECHELON ON STREET PARKING BAYS

418 02629 00002 20 001 0 Existing Local Highway Plan.dwg

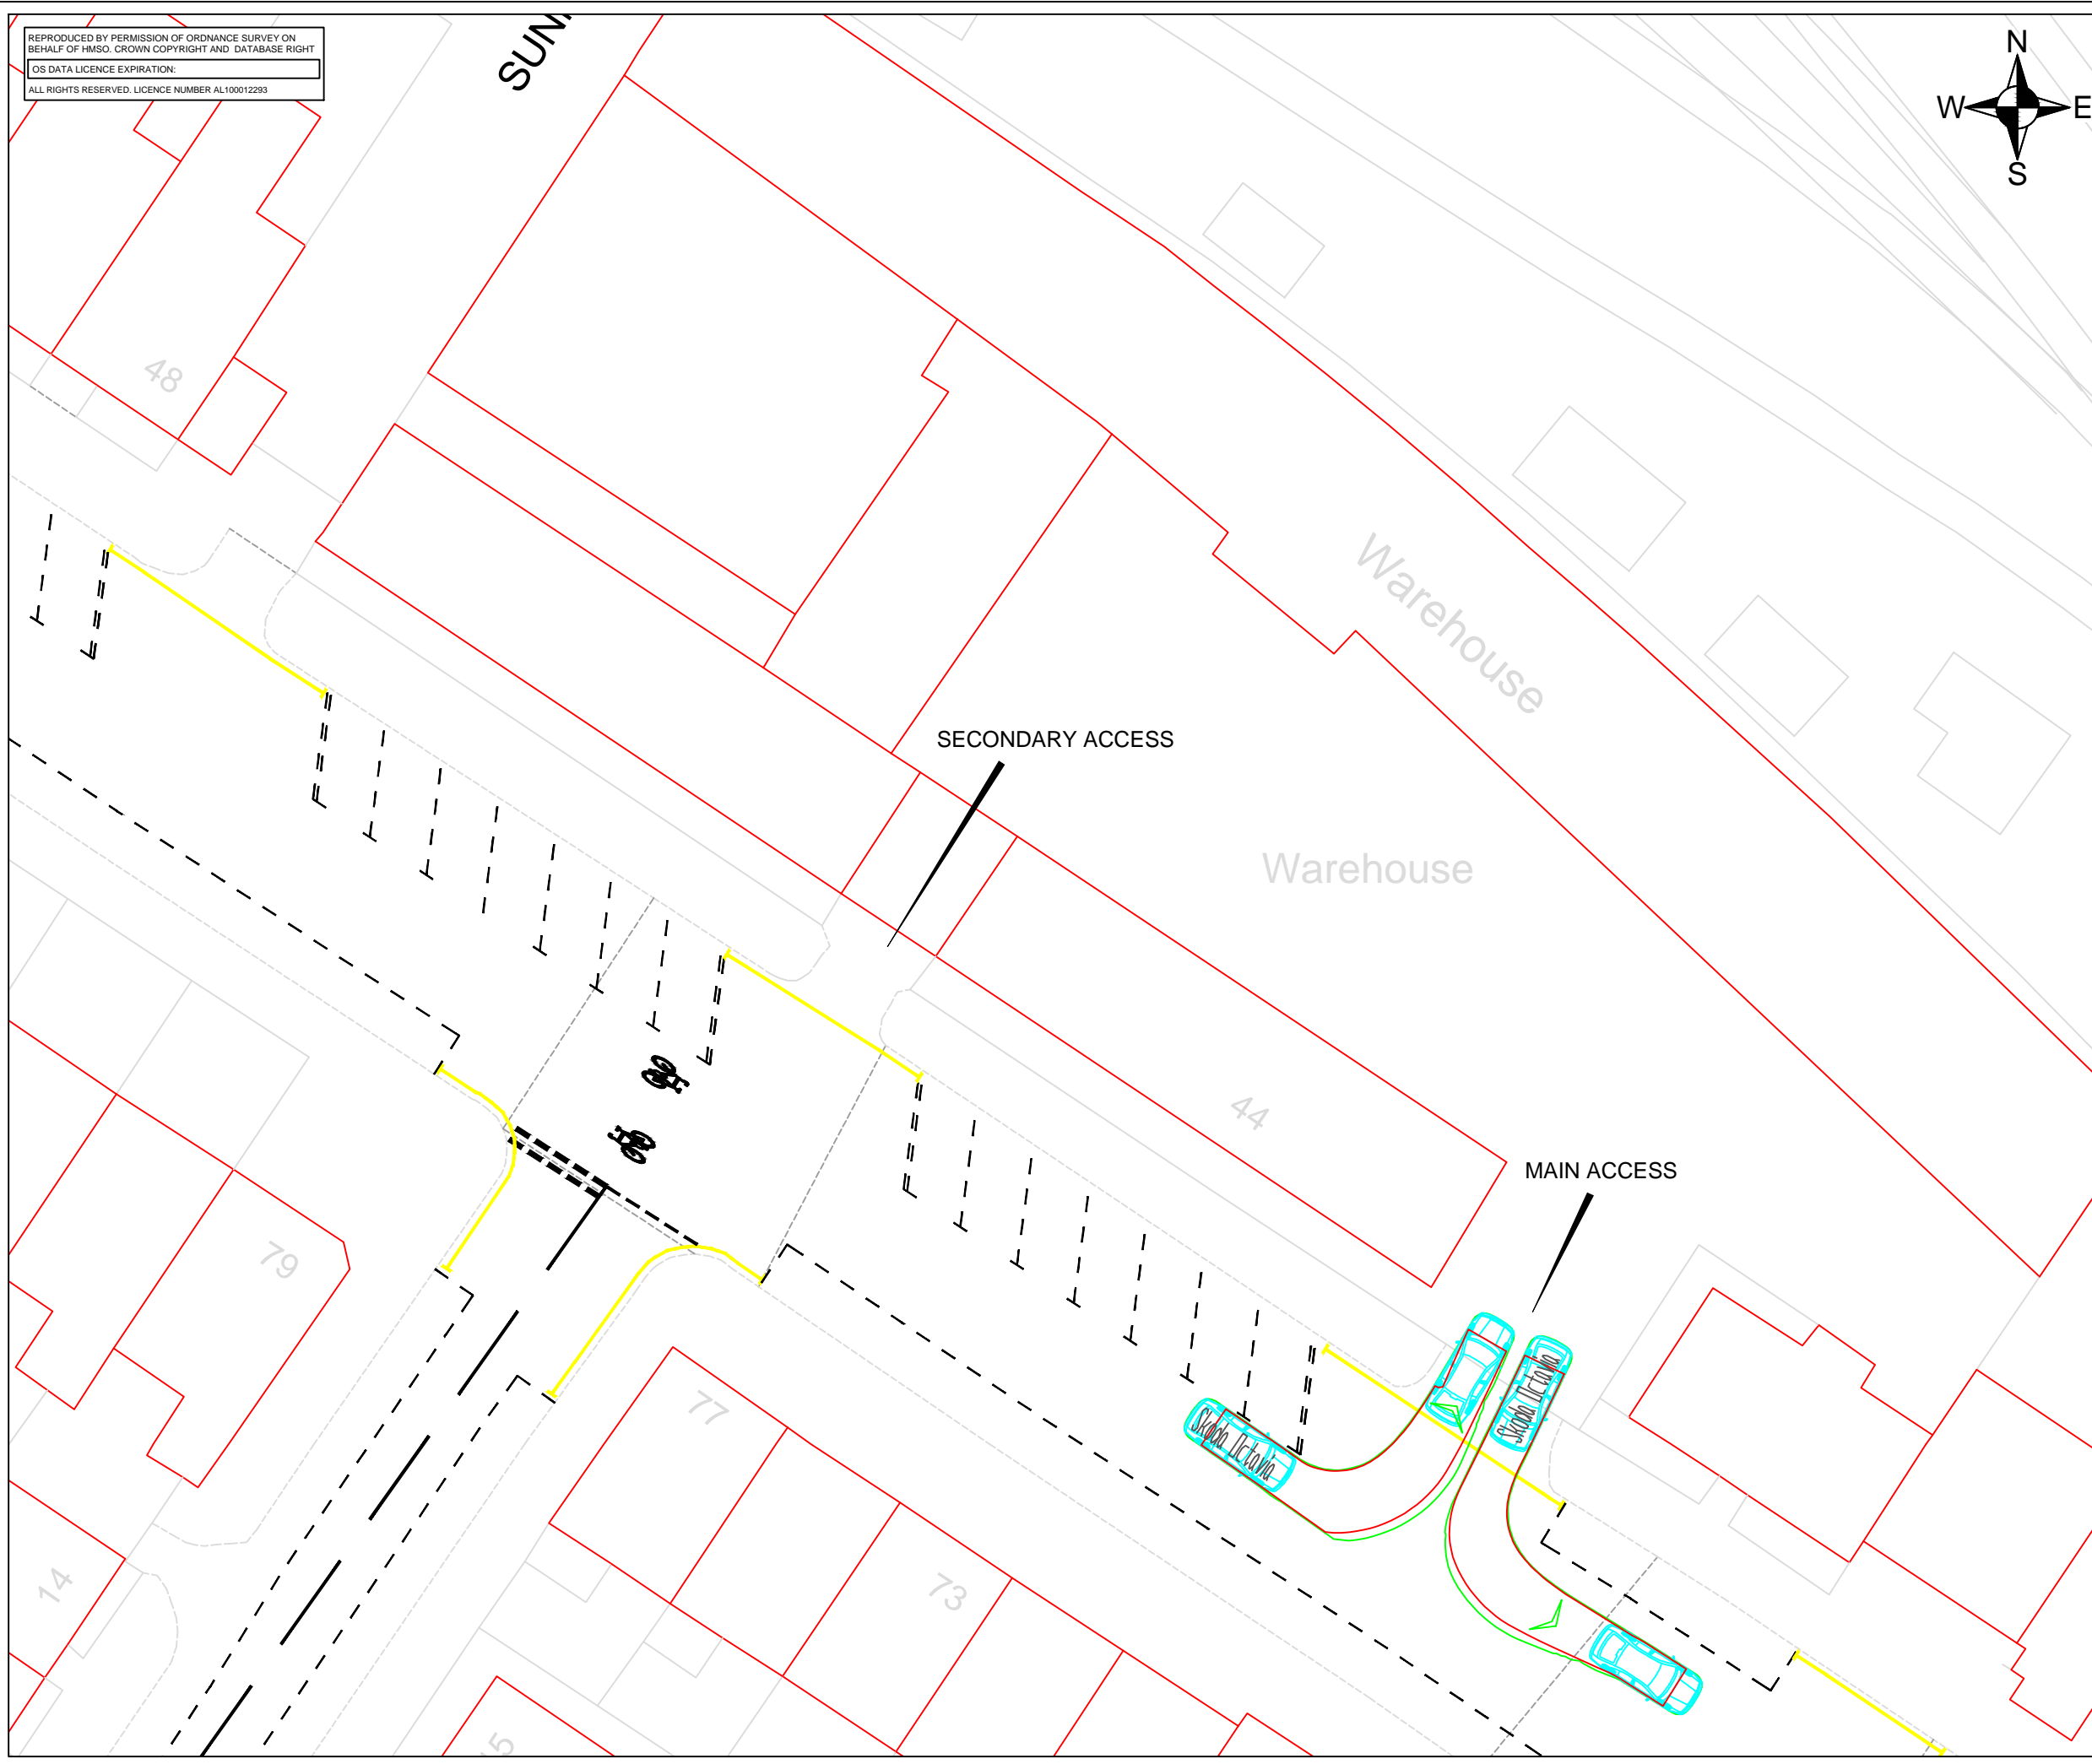

**VICTORIA SQUARE
PROPERTY COMPANY
LIMITED**

SLR 
WATERHOUSE BUSINESS CENTRE
UNIT 77, 2 CROMAR WAY
CHELMSFORD
ESSEX CM1 2QE
T: 01245 392170
F: 01245 392171
www.slrconsulting.com

44 GLOUCESTER AVENUE, LONDON
TRANSPORT
LOCAL HIGHWAY PLAN
001

Scale 1:250 @ A3 Date FEBRUARY 2015